

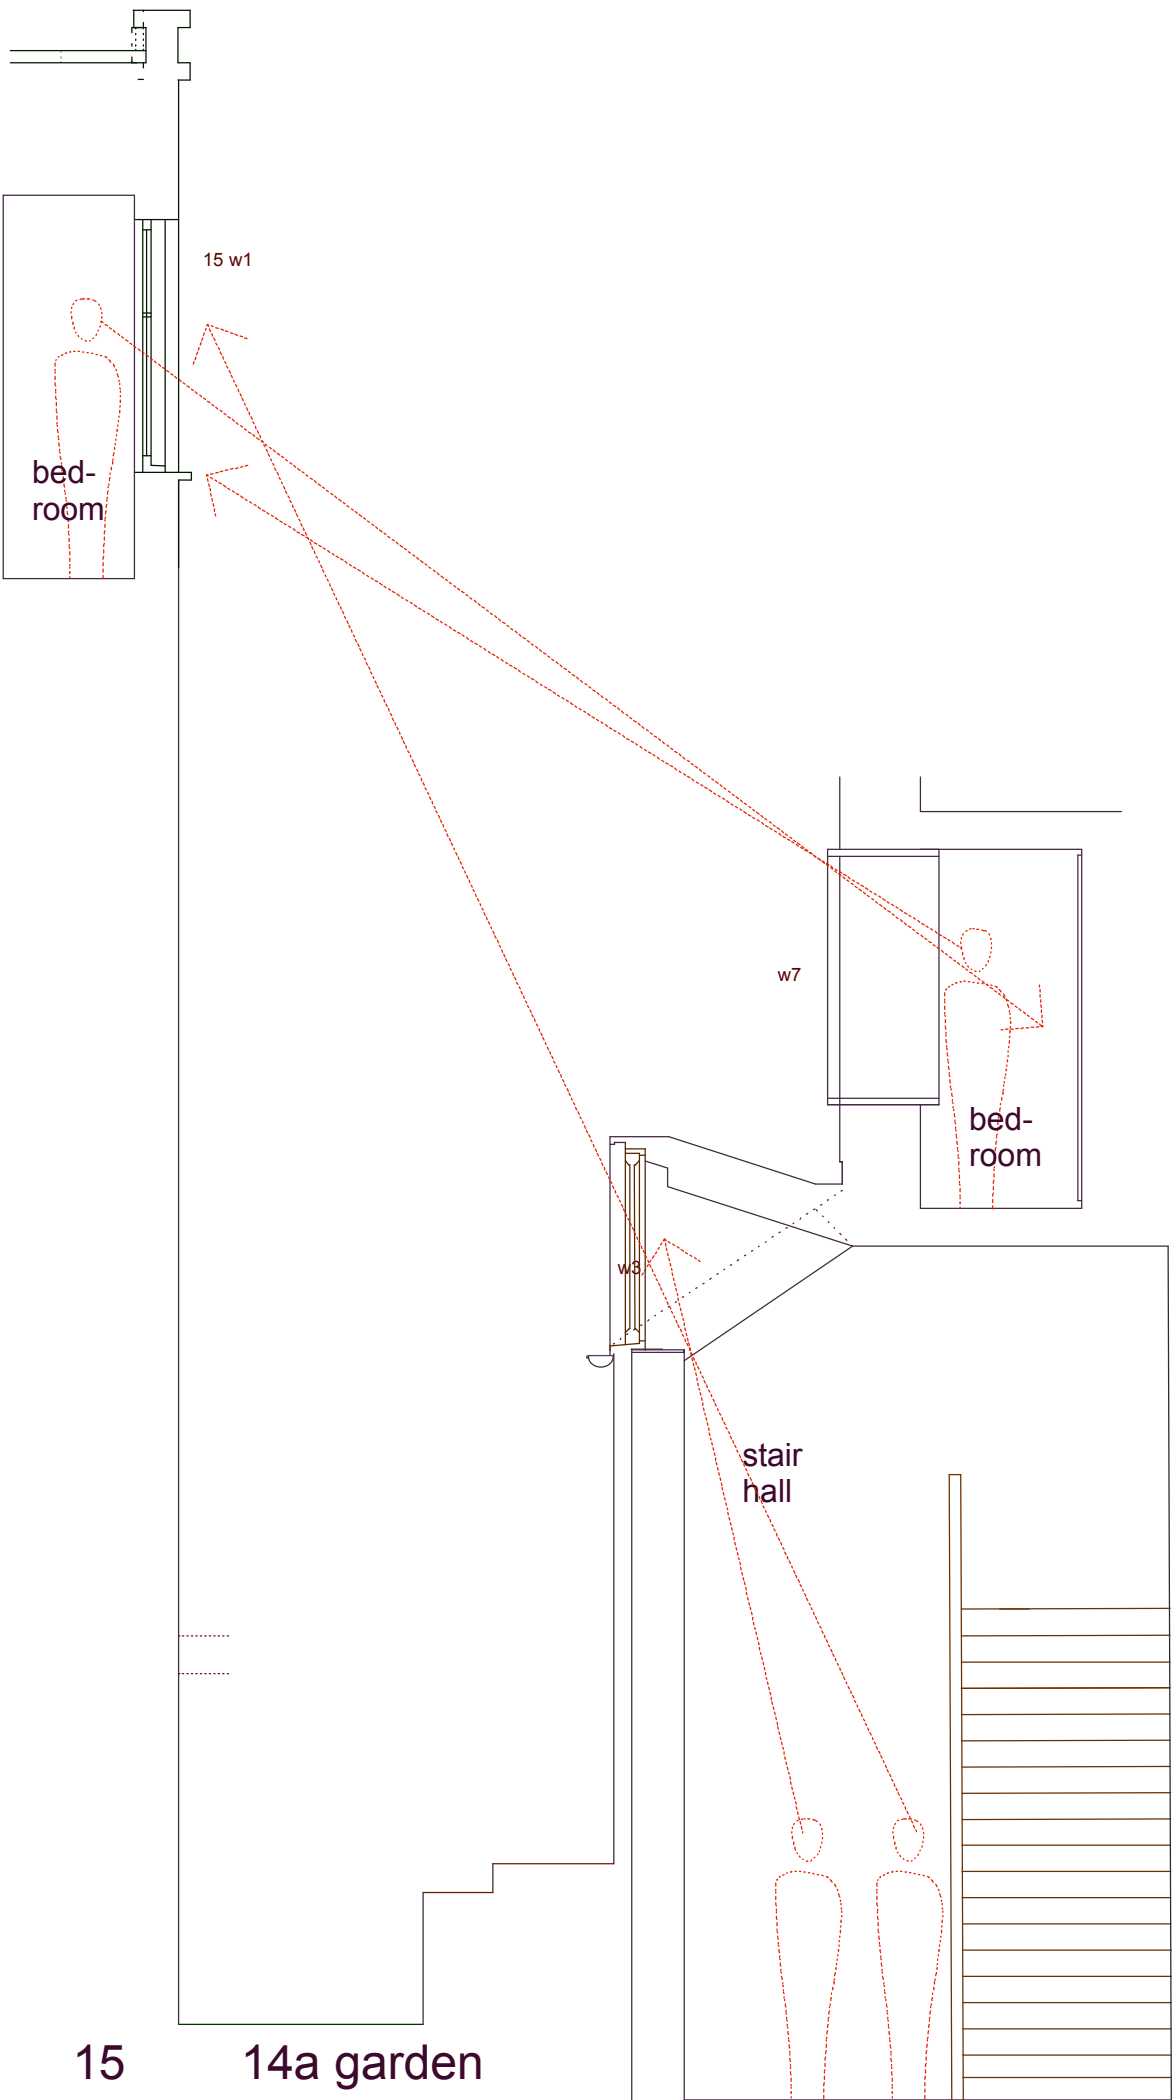
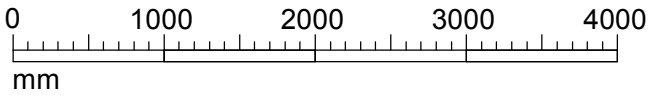


X/Y/W


section U

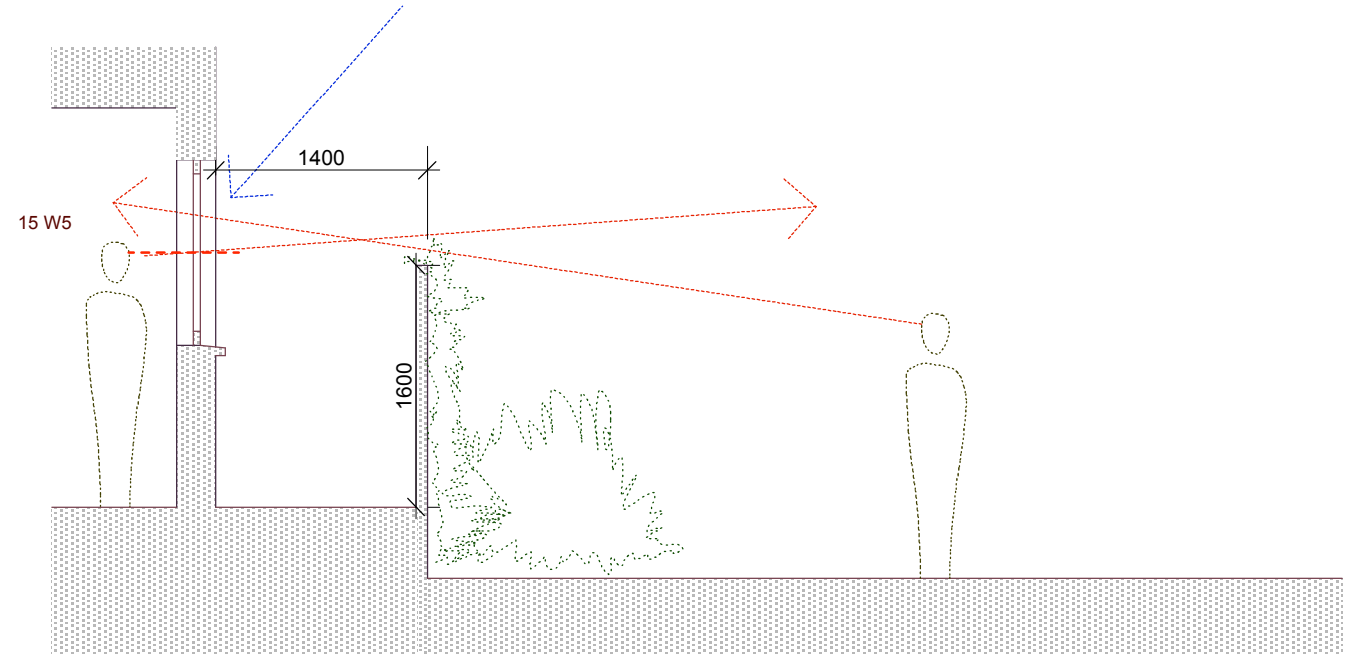

section X

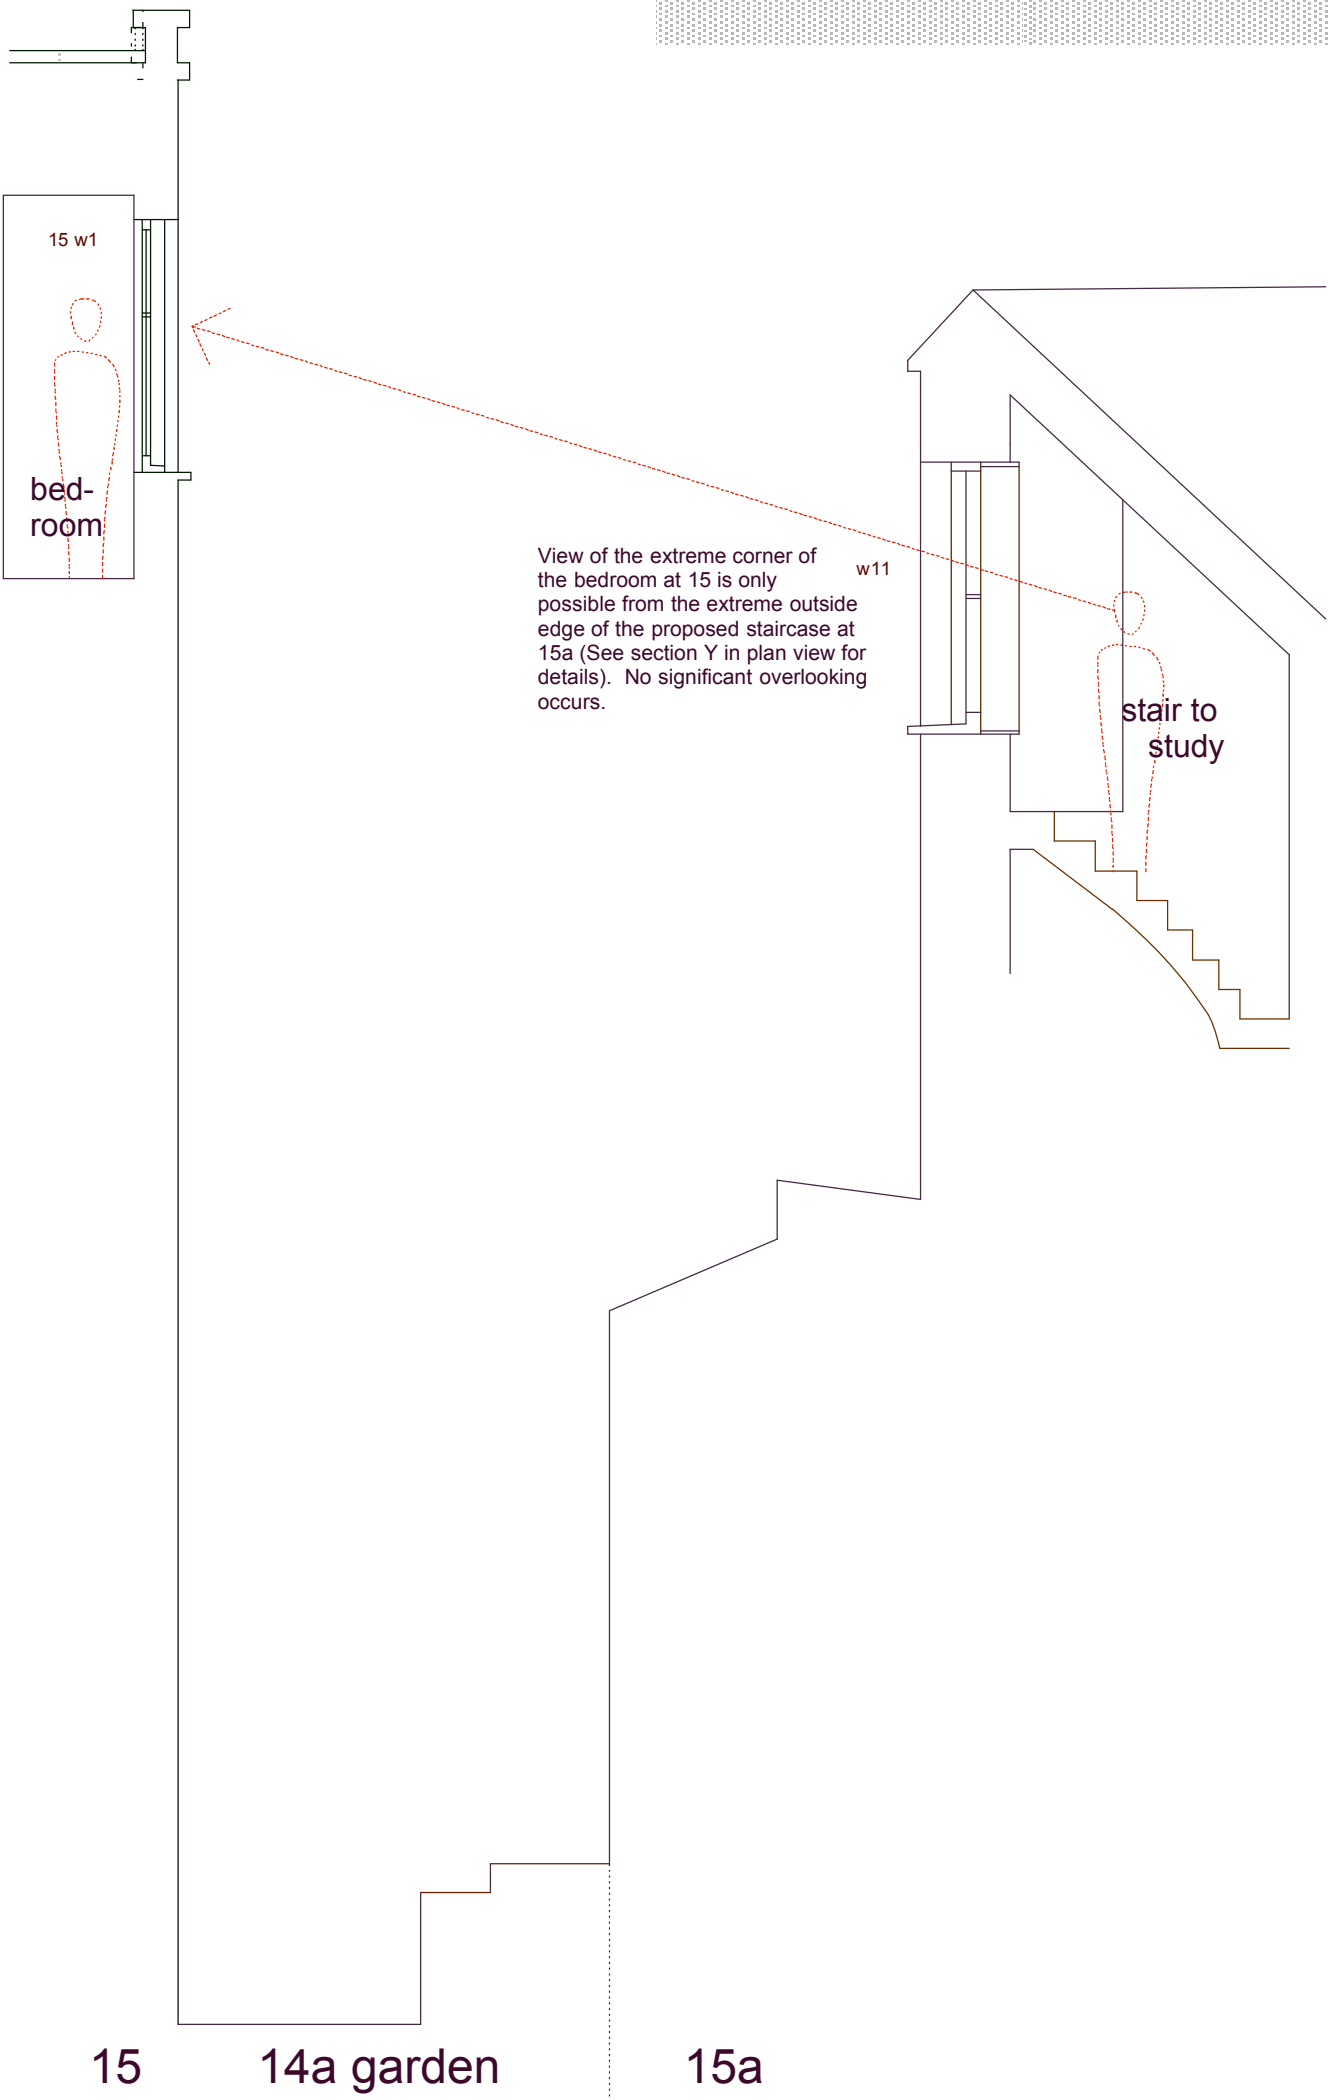

section Y

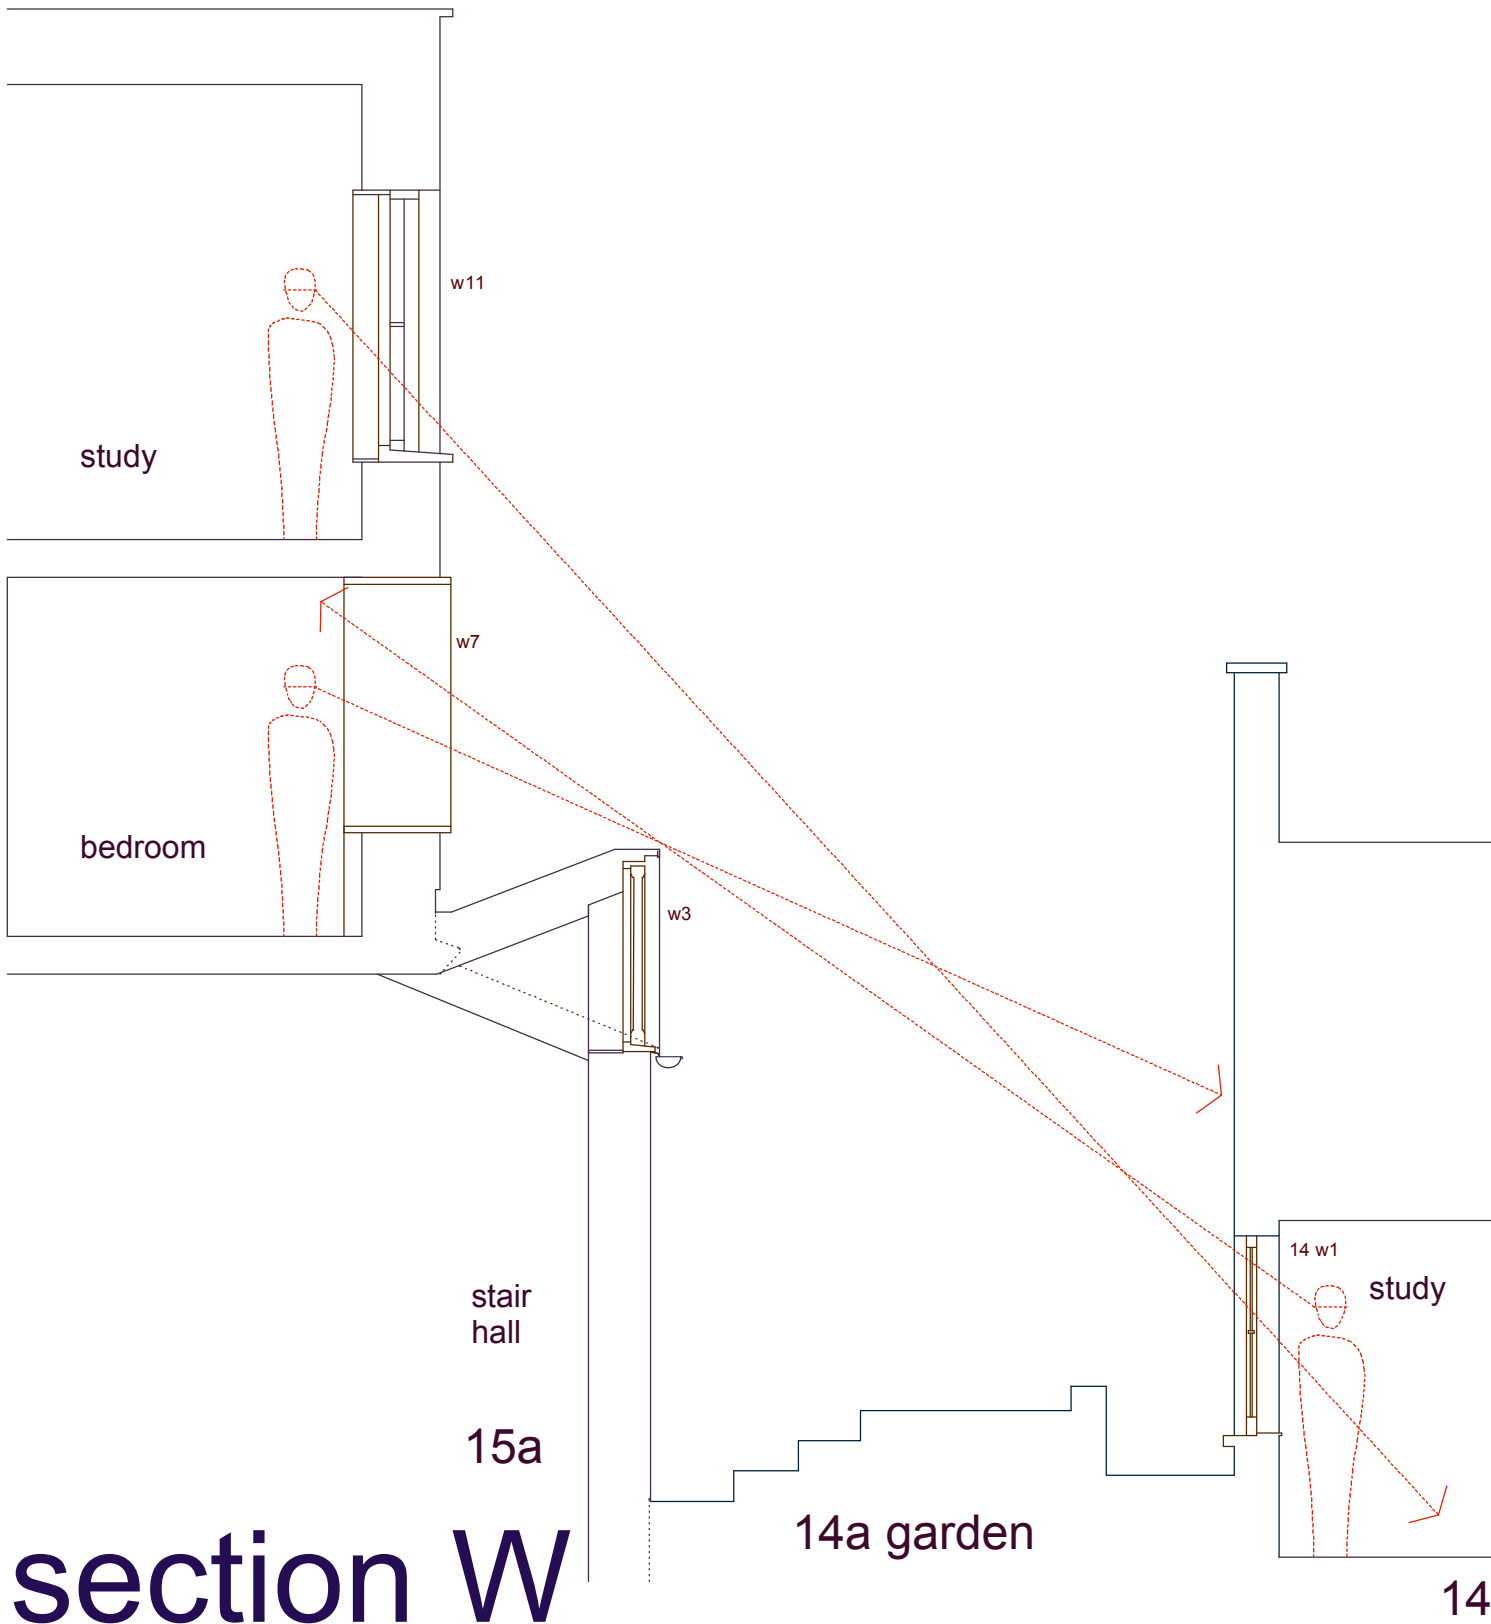

section W

14.11.14
prints @ A2 to 1:50 scale
Woollacott Gilmartin Architects
48(b) Netherhall Gardens London
NW3 5RG
woollacottgilmartin.com
wgarchitects@mac.com
0207 431 9983
07933 672 917

P/1:50-303
Proposed
Section X,Y,W,& U
15a Parliament Hill