



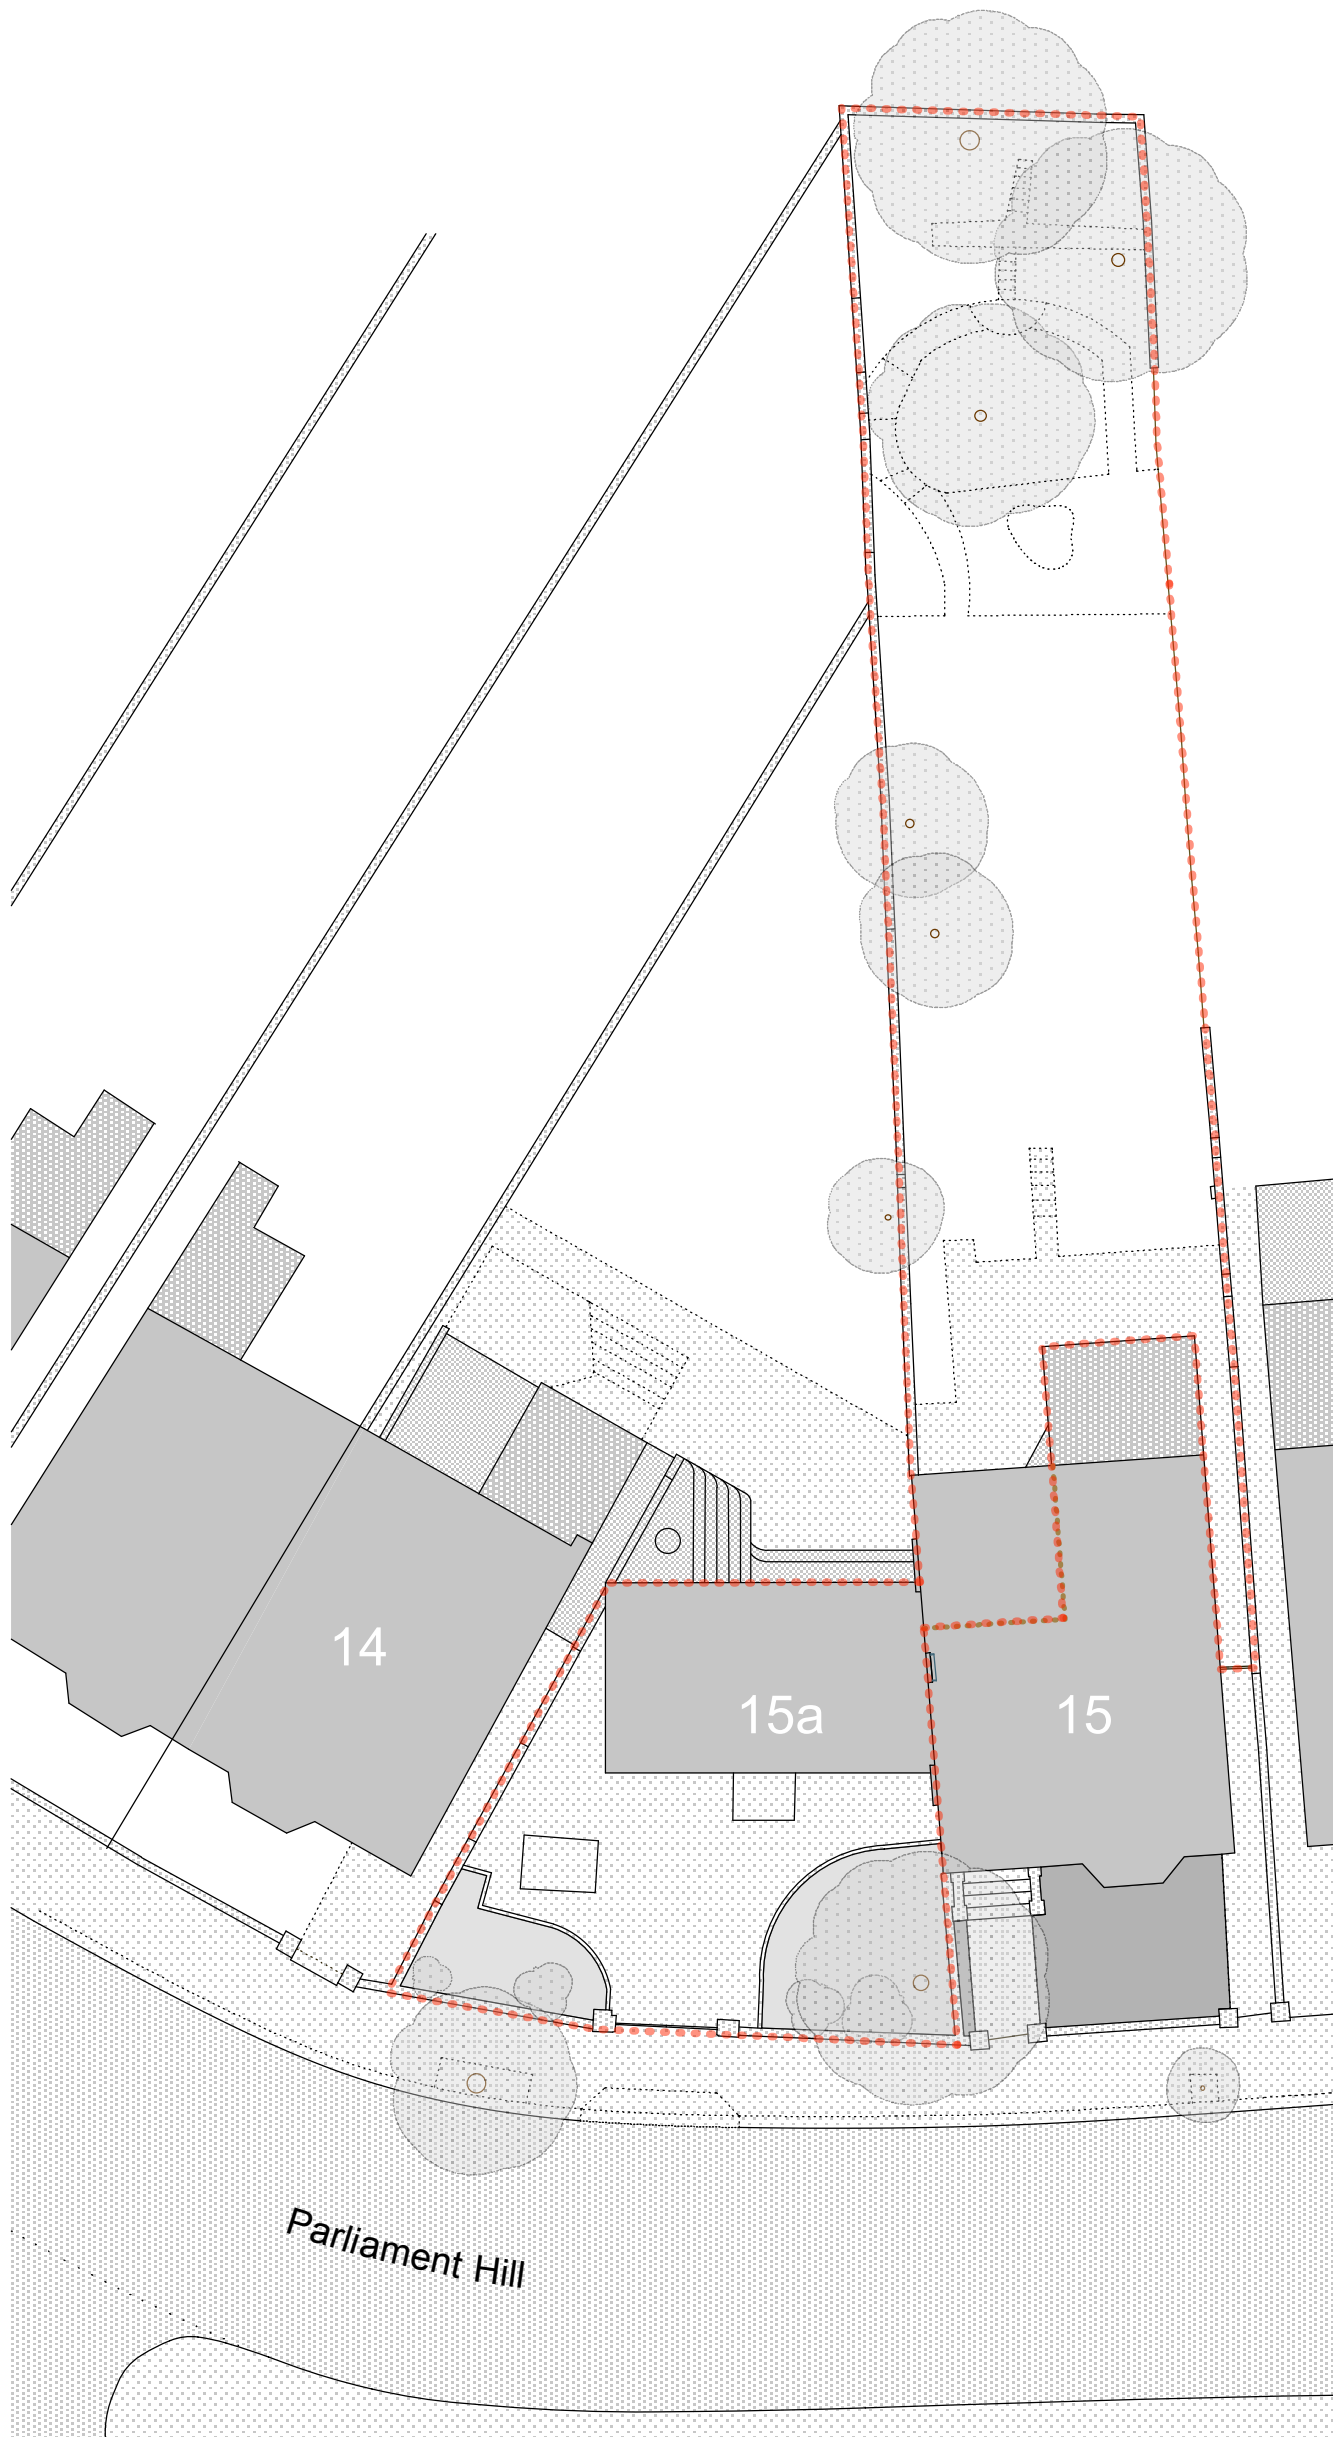

0 5 10

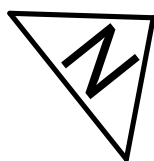

14.11.14
prints @ A3 to 1:200 scale
Woollacott Gilmartin Architects
48(b) Netherhall Gardens London
NW3 5RG
woollacottgilmartin.com
wgarchitects@mac.com
0207 431 9983
07933 672 917

X/1:200-000
Existing
Site Plan
15a Parliament Hill