



1.0 SUMMARY OF NON-MATERIAL AMENDMENTS (ELEVATIONS)

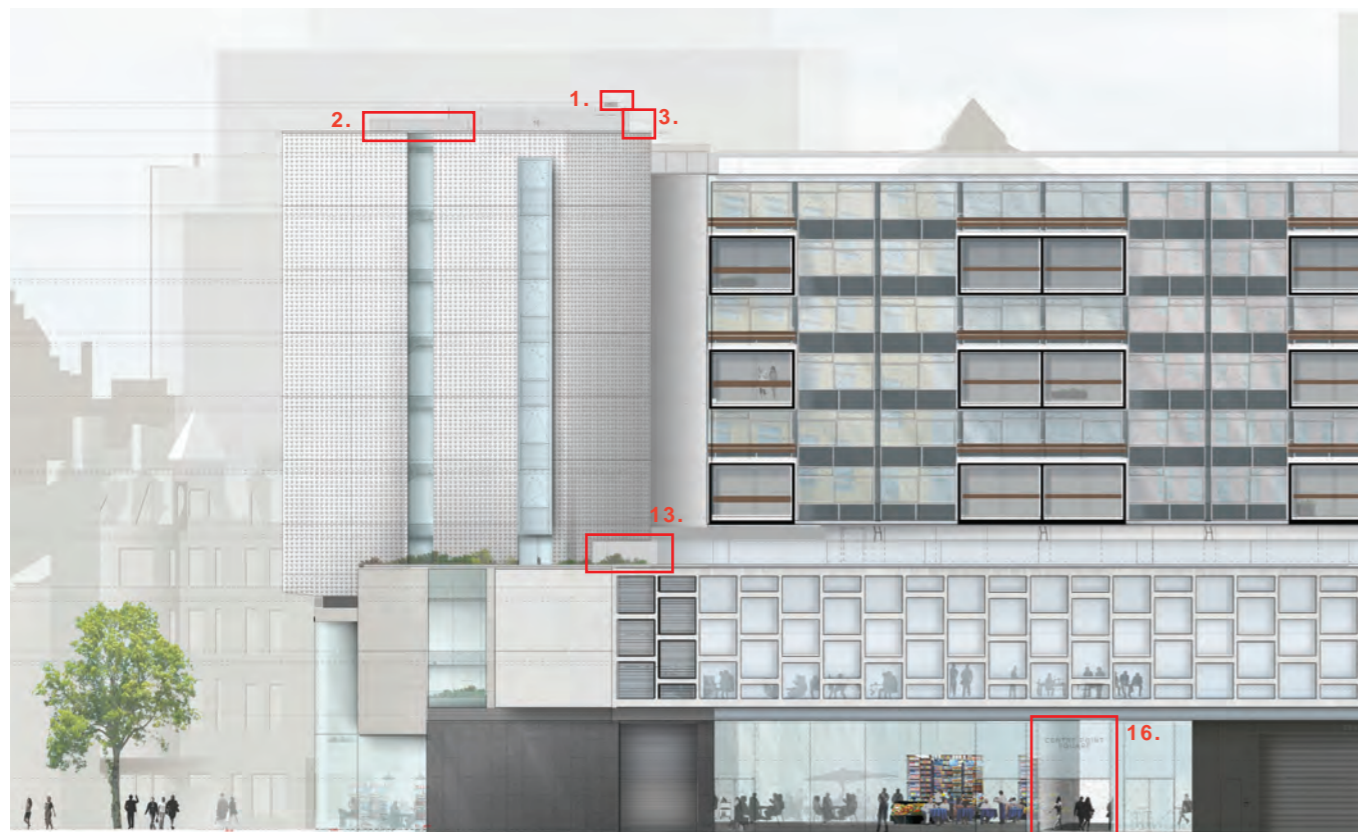


KEY ELEVATION
Drawing: 19557-CPA East Elevation

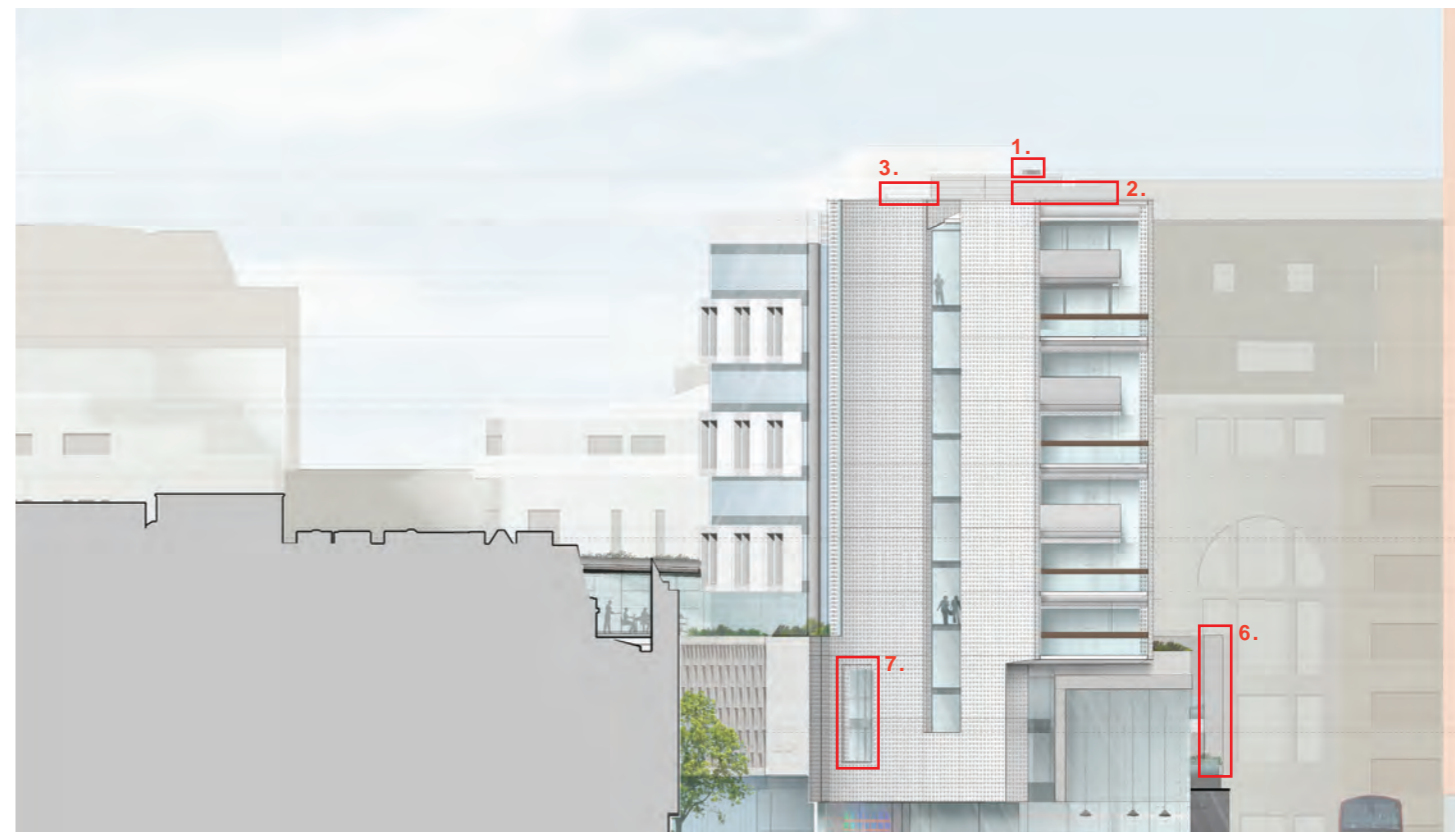

KEY ELEVATION
Drawing: 19558-CPA South Elevation



KEY ELEVATION
Drawing: 19559-CPA West Elevation

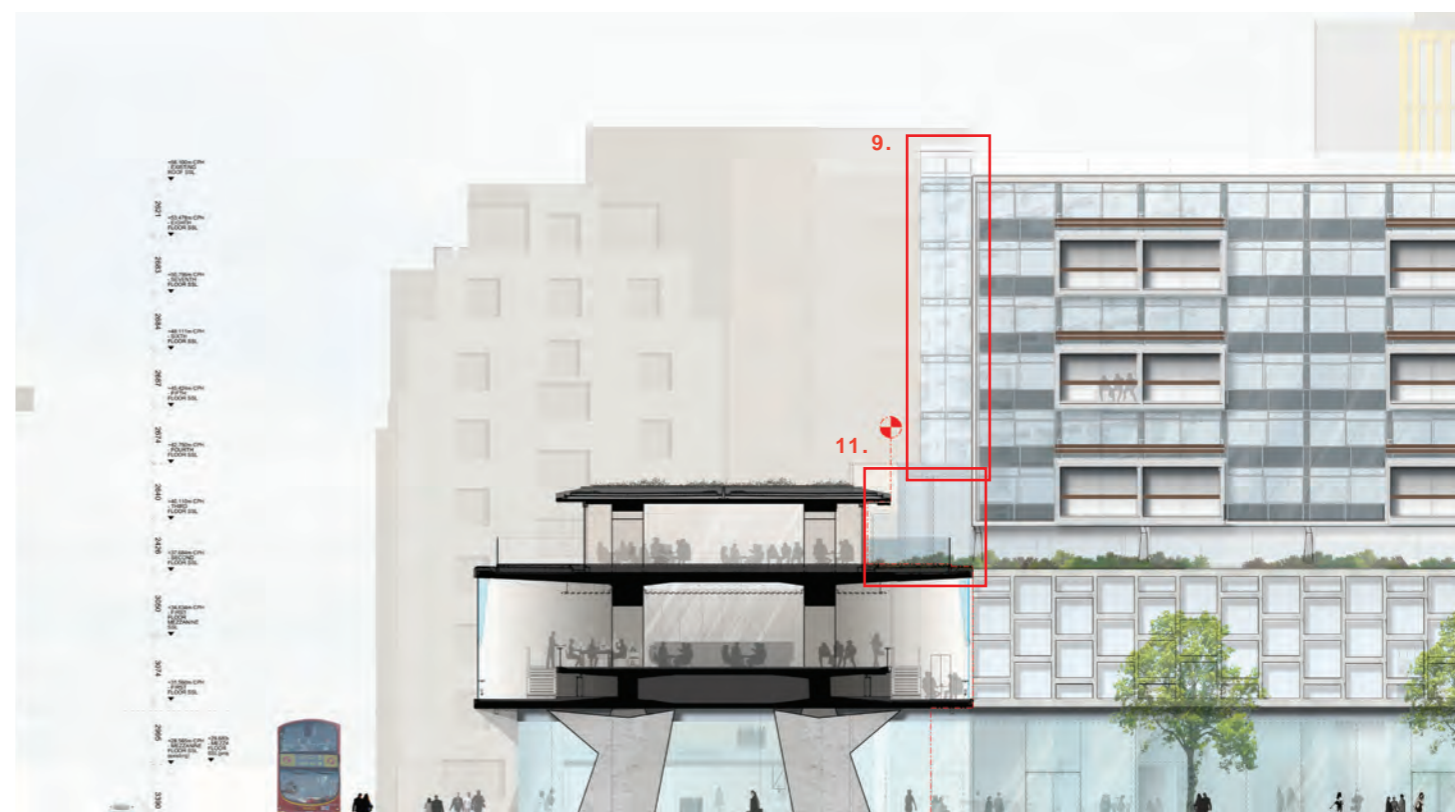

KEY ELEVATION
Drawing: 19560-CPA West Elevation