



A Plan 1:20

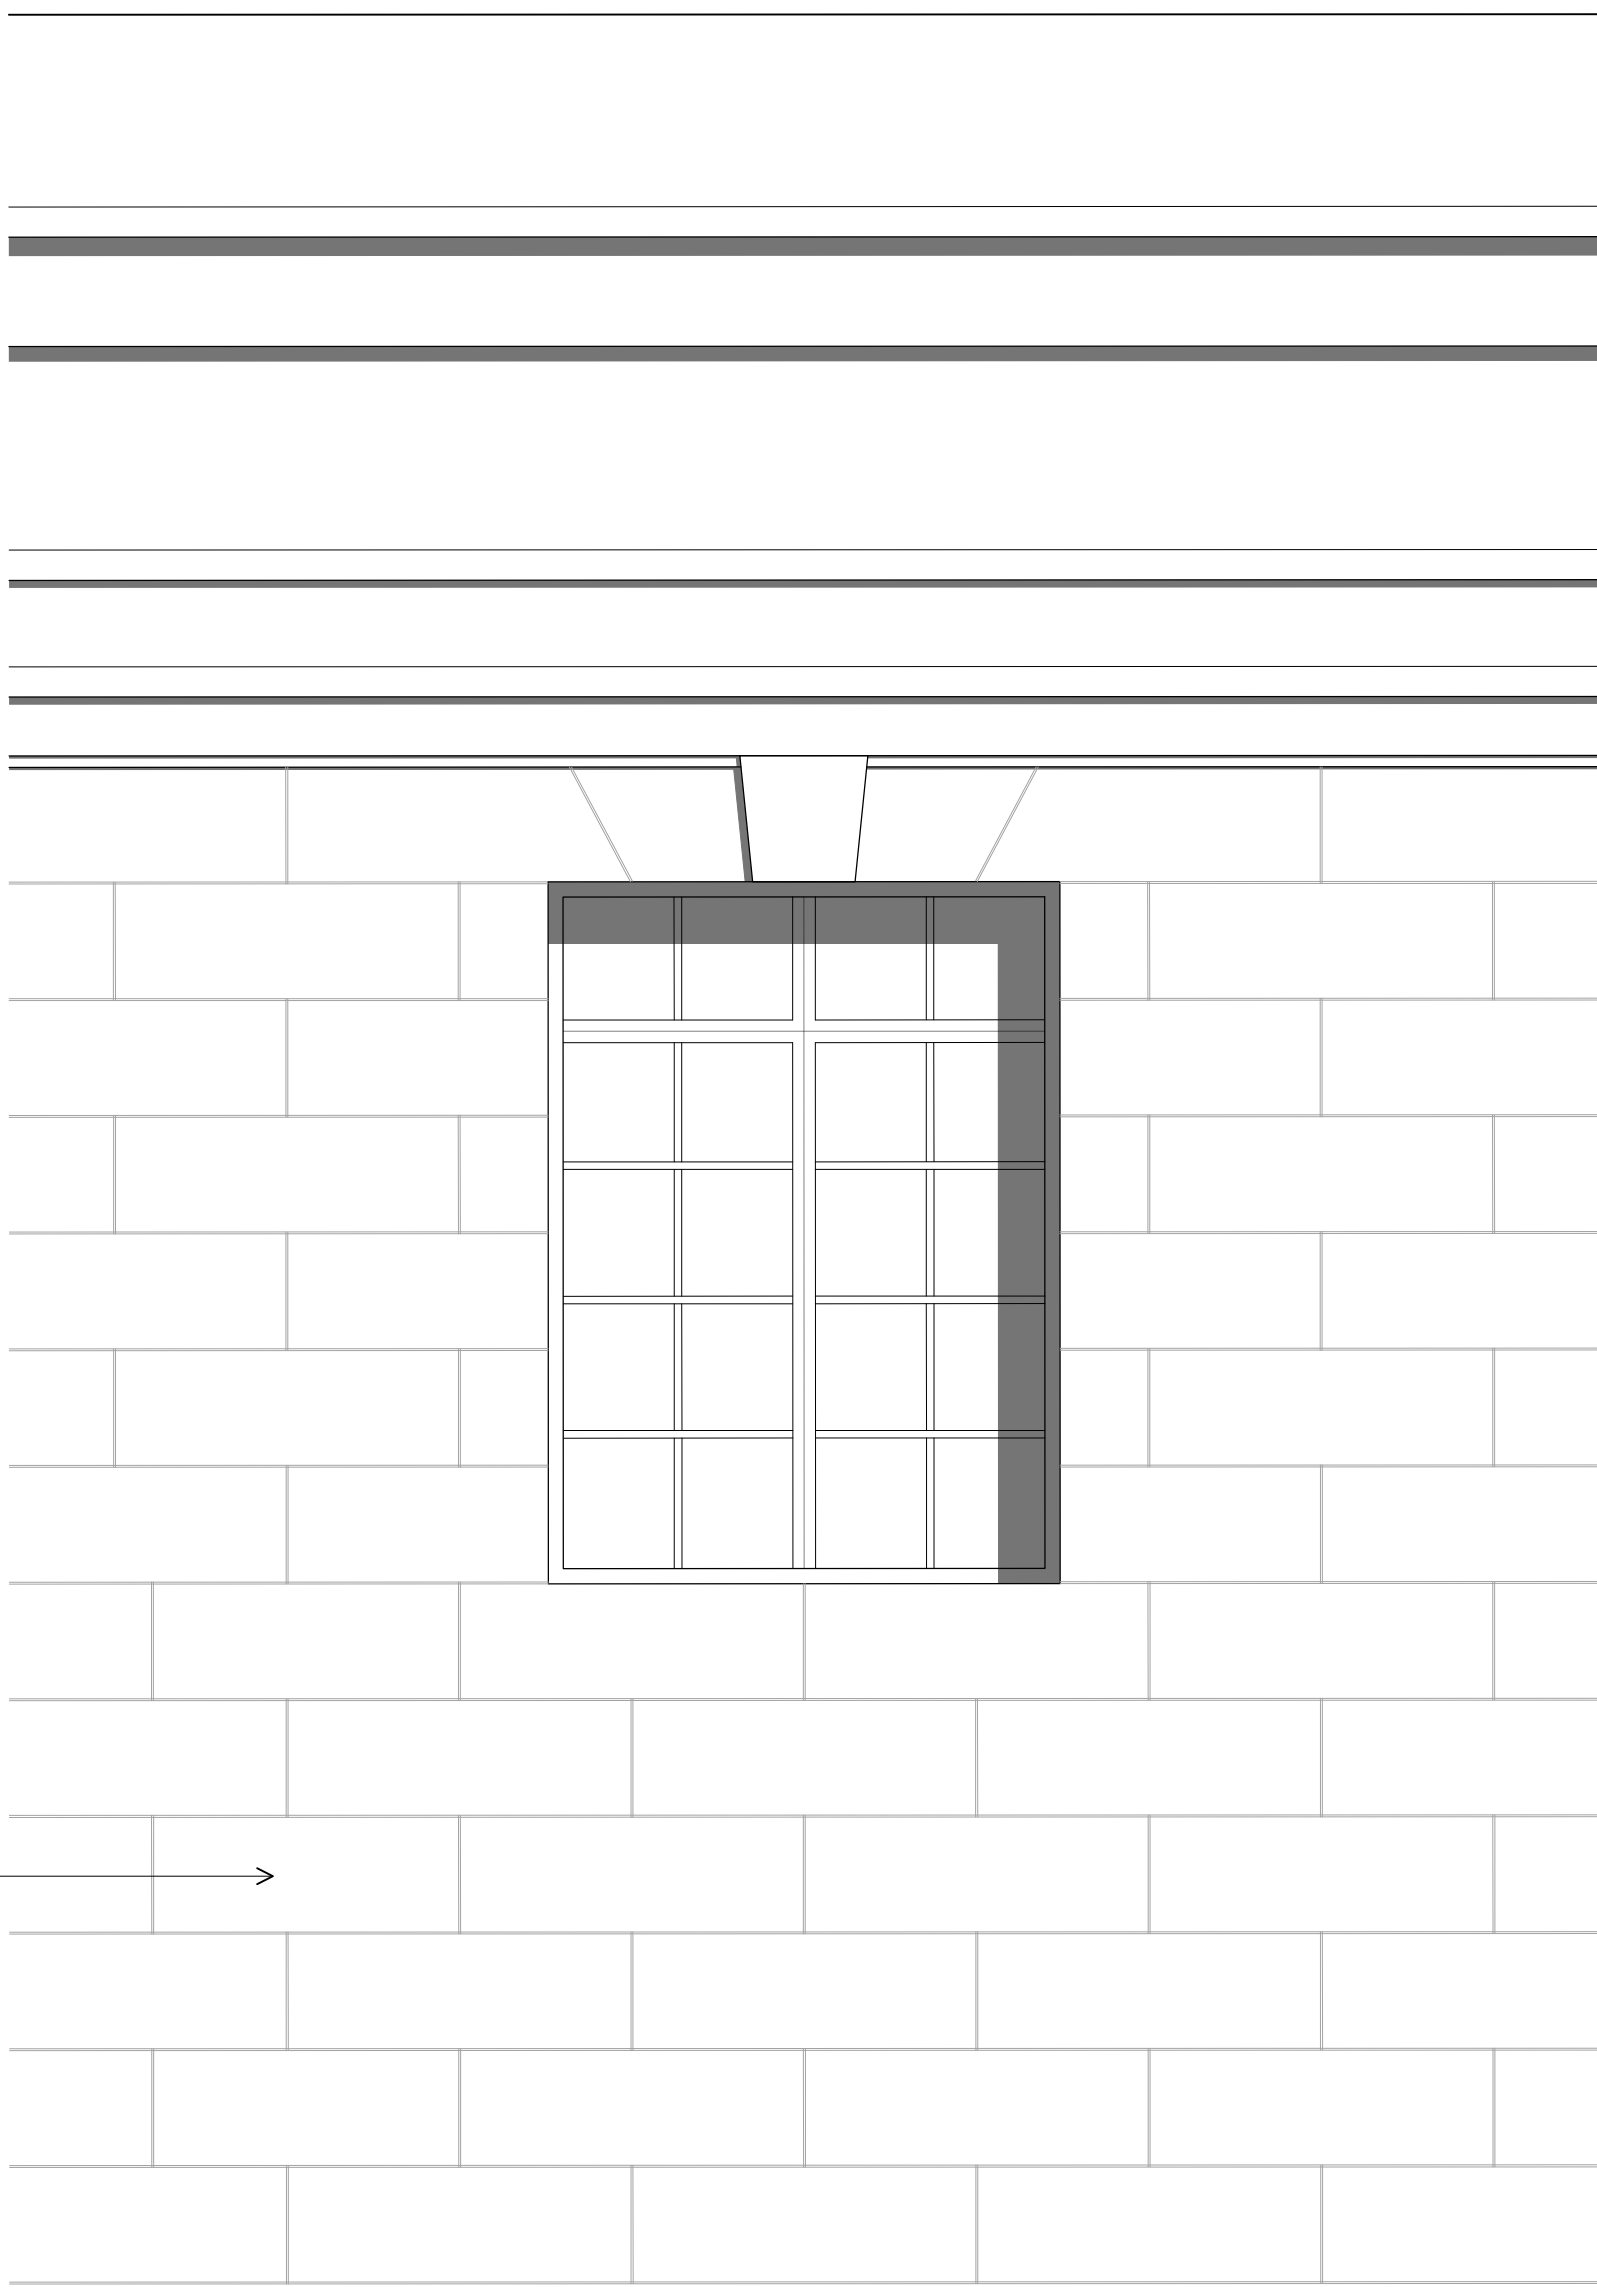

Existing Portland Stone Ashlar

B Elevation 1:20

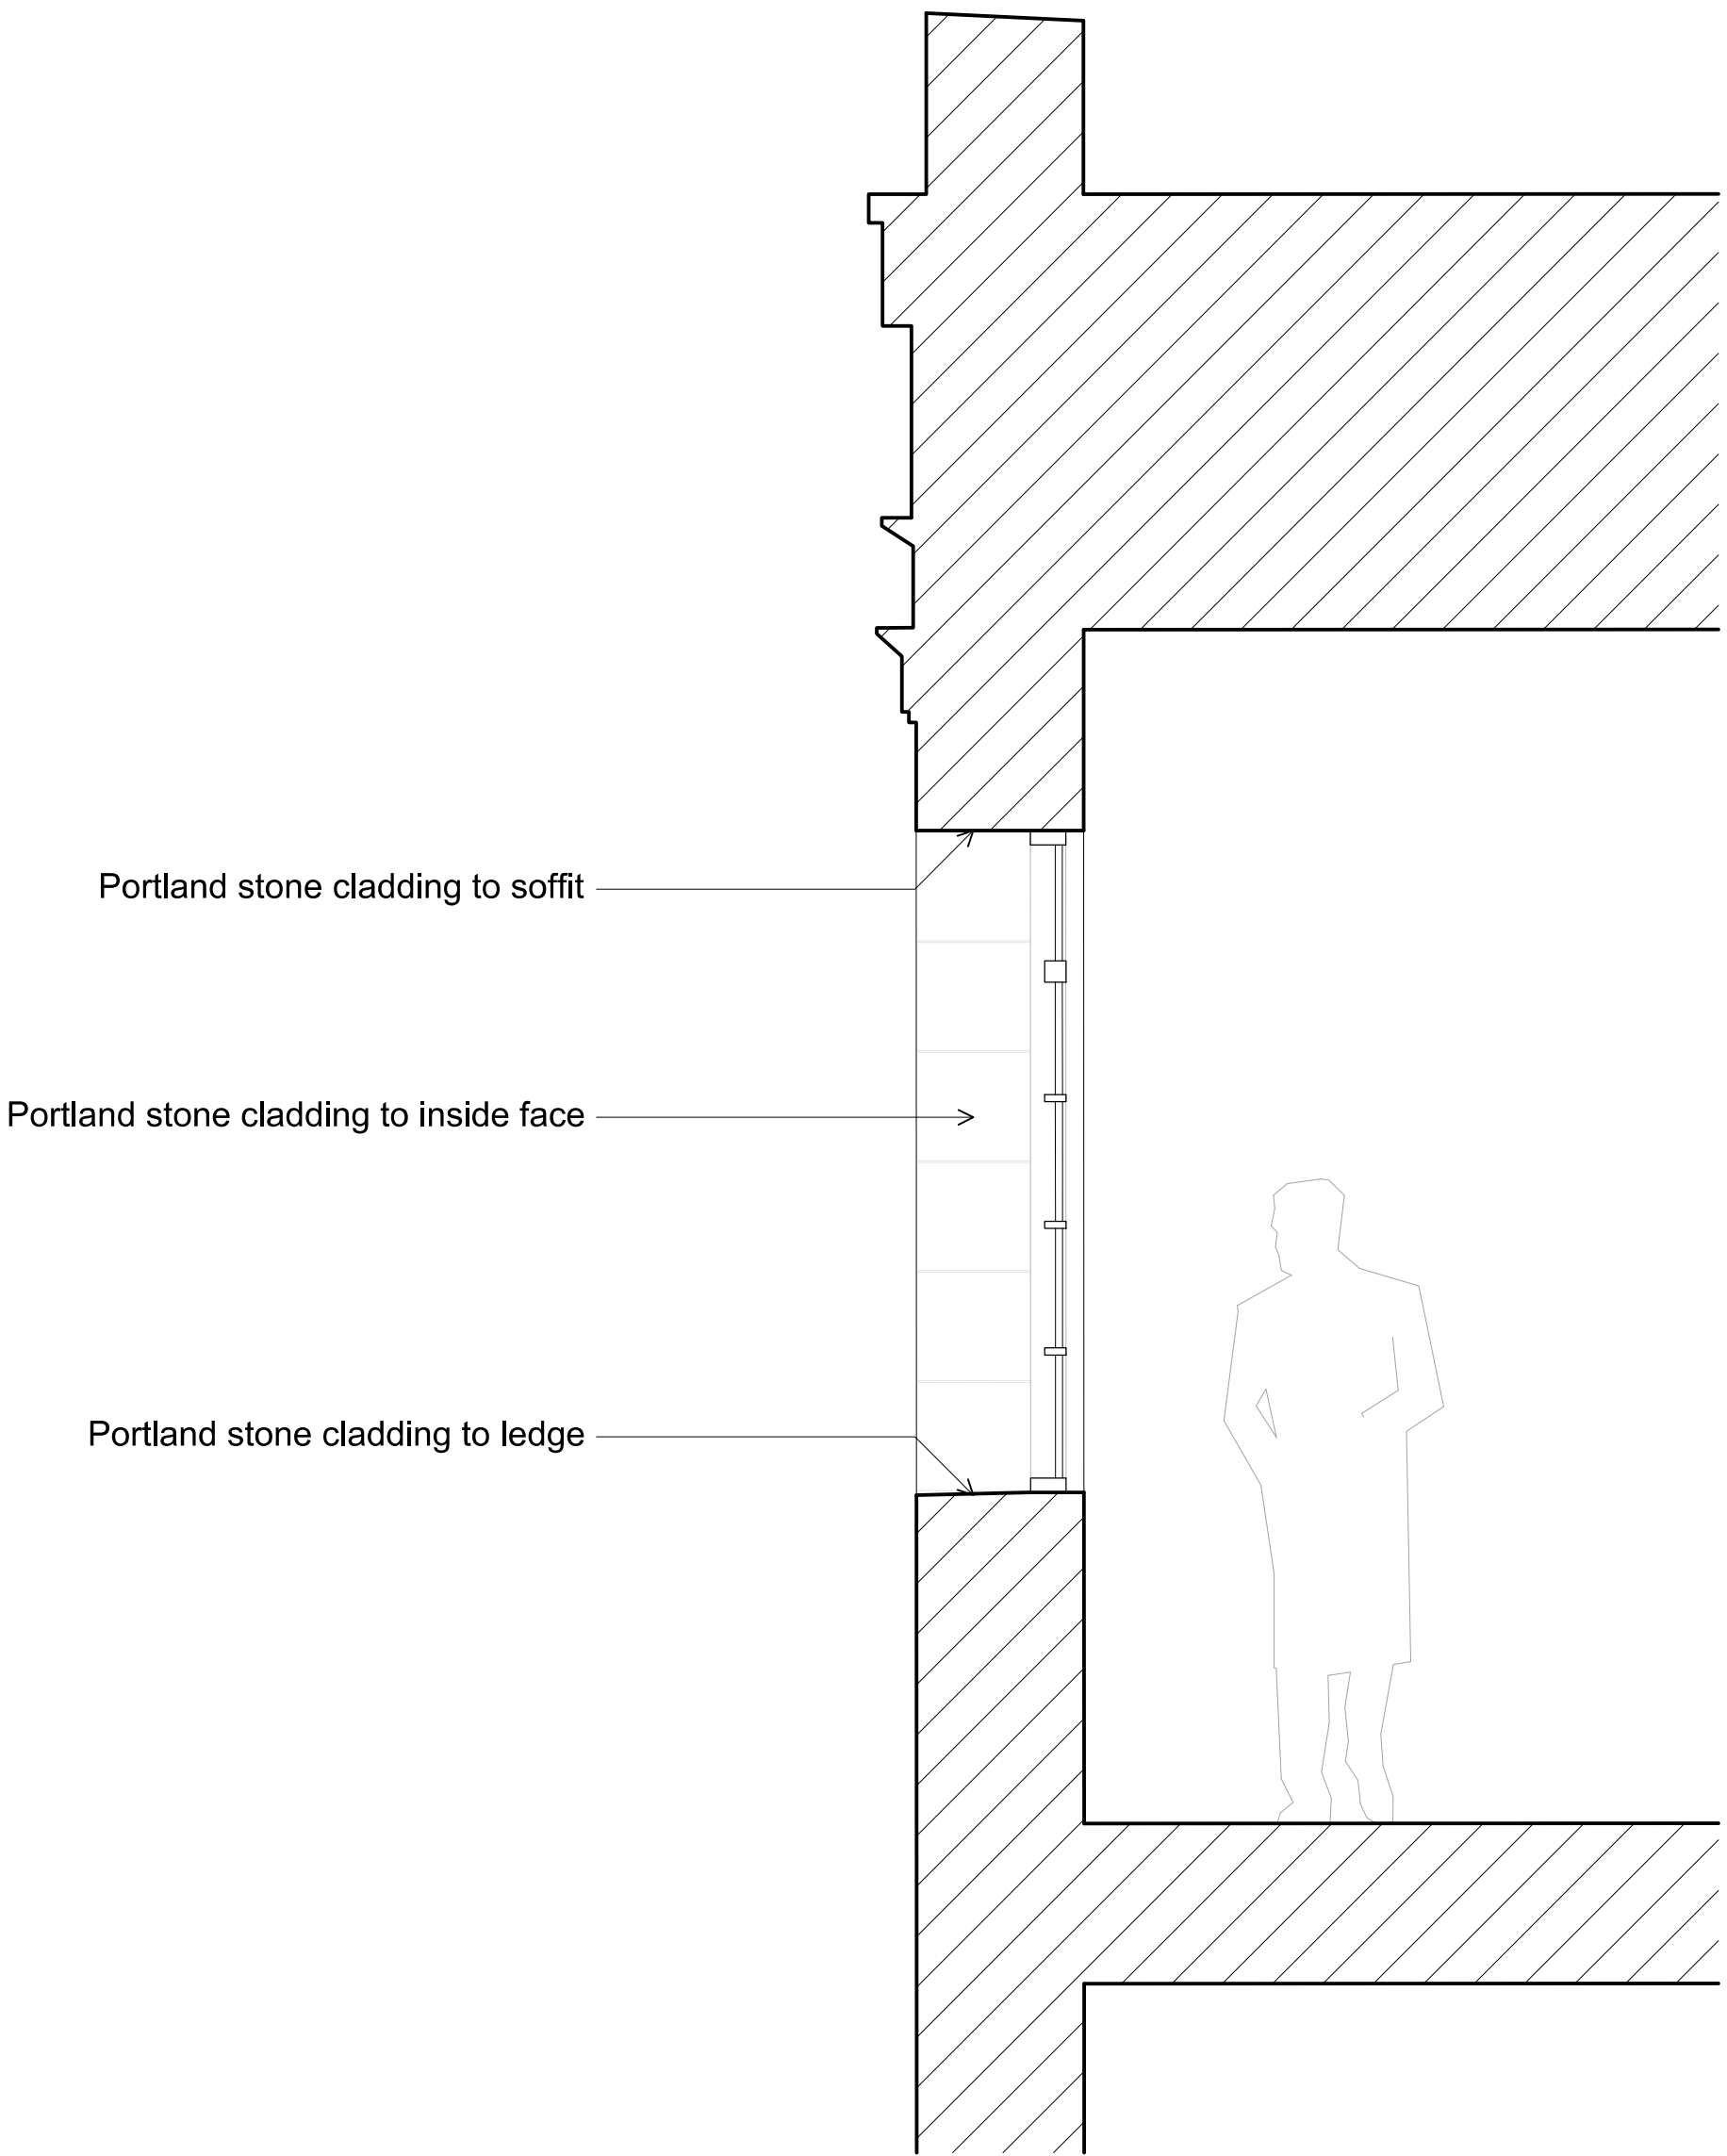

Portland stone cladding to soffit

Portland stone cladding to inside face

Portland stone cladding to ledge

C Section 1:20

CDM:

Notes:

P01 19/12/14 Issued For Planning  
Revision history:

Project: Camden Town Hall  
Drawing title: Proposed Window Detail

DS(EA)11\_PL Rev. P01

Scale: 1:20@A1

**Orms**  
1 Oliver's Yard  
55-71 City Road  
London EC1Y 1HQ  
0207 833 8533  
orms@orms.co.uk  
orms.co.uk  
Do not scale. All dimensions to be confirmed on site.  
Information contained in this drawing is the sole  
copyright of Orms designers + architects ltd and is  
not to be reproduced without permission.