


UNDERCOVER

ARCHITECTURE LTD



Studio 2
6 Regents Park Road
London NW1 7TX
T:+44 20 7209 9360
E:info@undercoverarchitecture.com

PROJECT TITLE	11a PRIMROSE HILL ROAD
CLIENT	MR OLUSEGUN OSOBA
DATE	10 OCTOBER 2013
SCALE	1:100 @ A3 UNLESS NOTED OTHERWISE
DRAWING TITLE	SECTION AA
DRAWING N.	A 200
REVISION	PLANNING

This drawing is the copyright of Undercover Architecture Ltd and may not be copied, altered or reproduced in anyway or passed to a third party without written authority. All dimensions are subject to site survey and site verification. Do not scale.

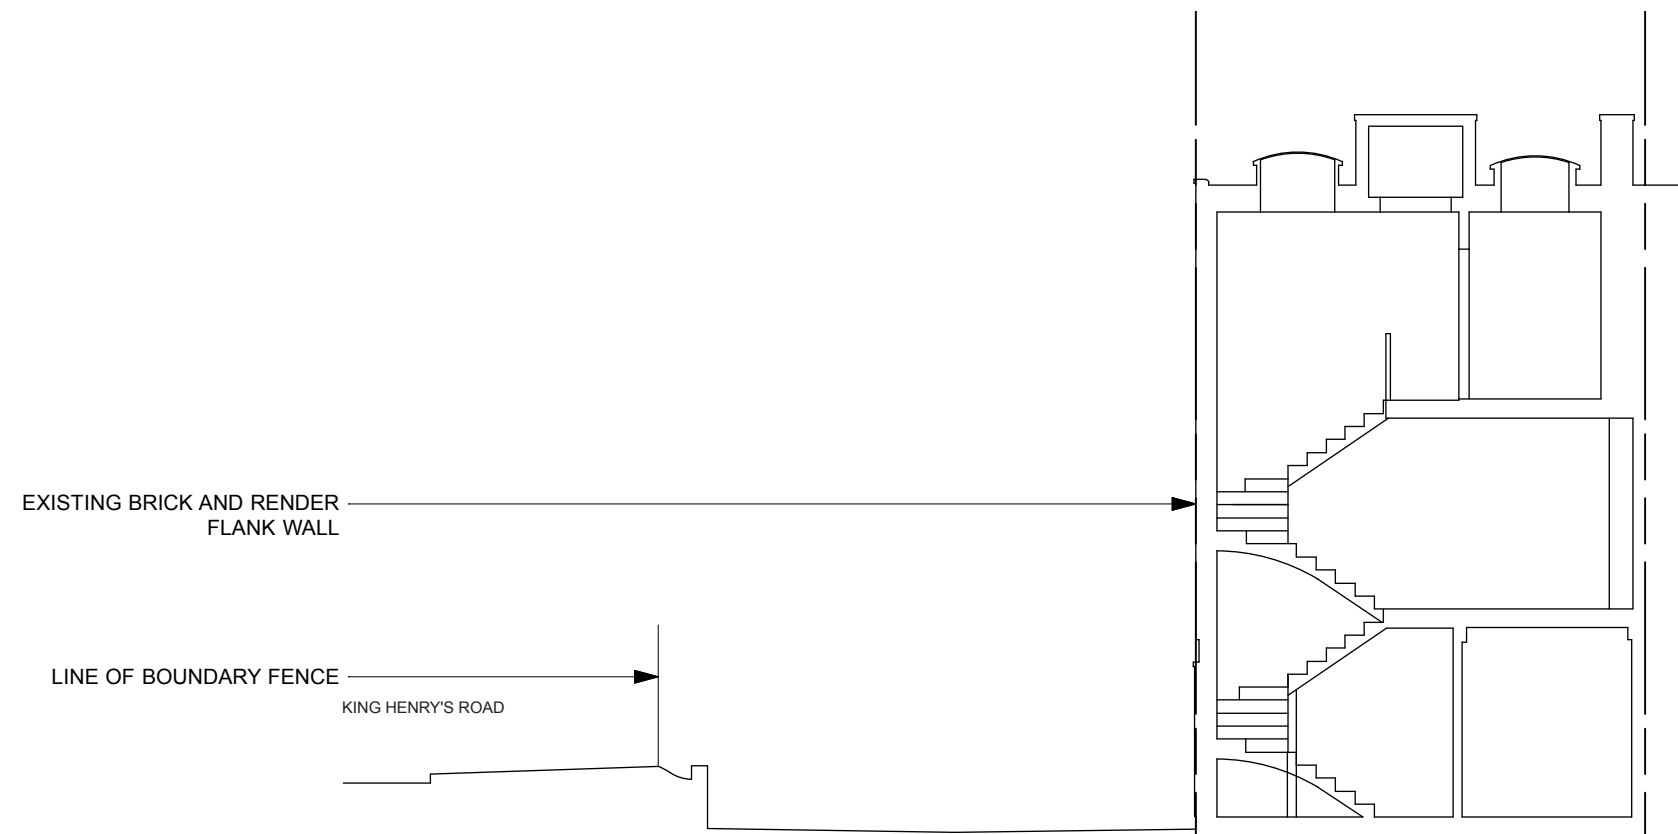

EXISTING SECTION AA

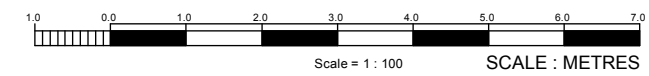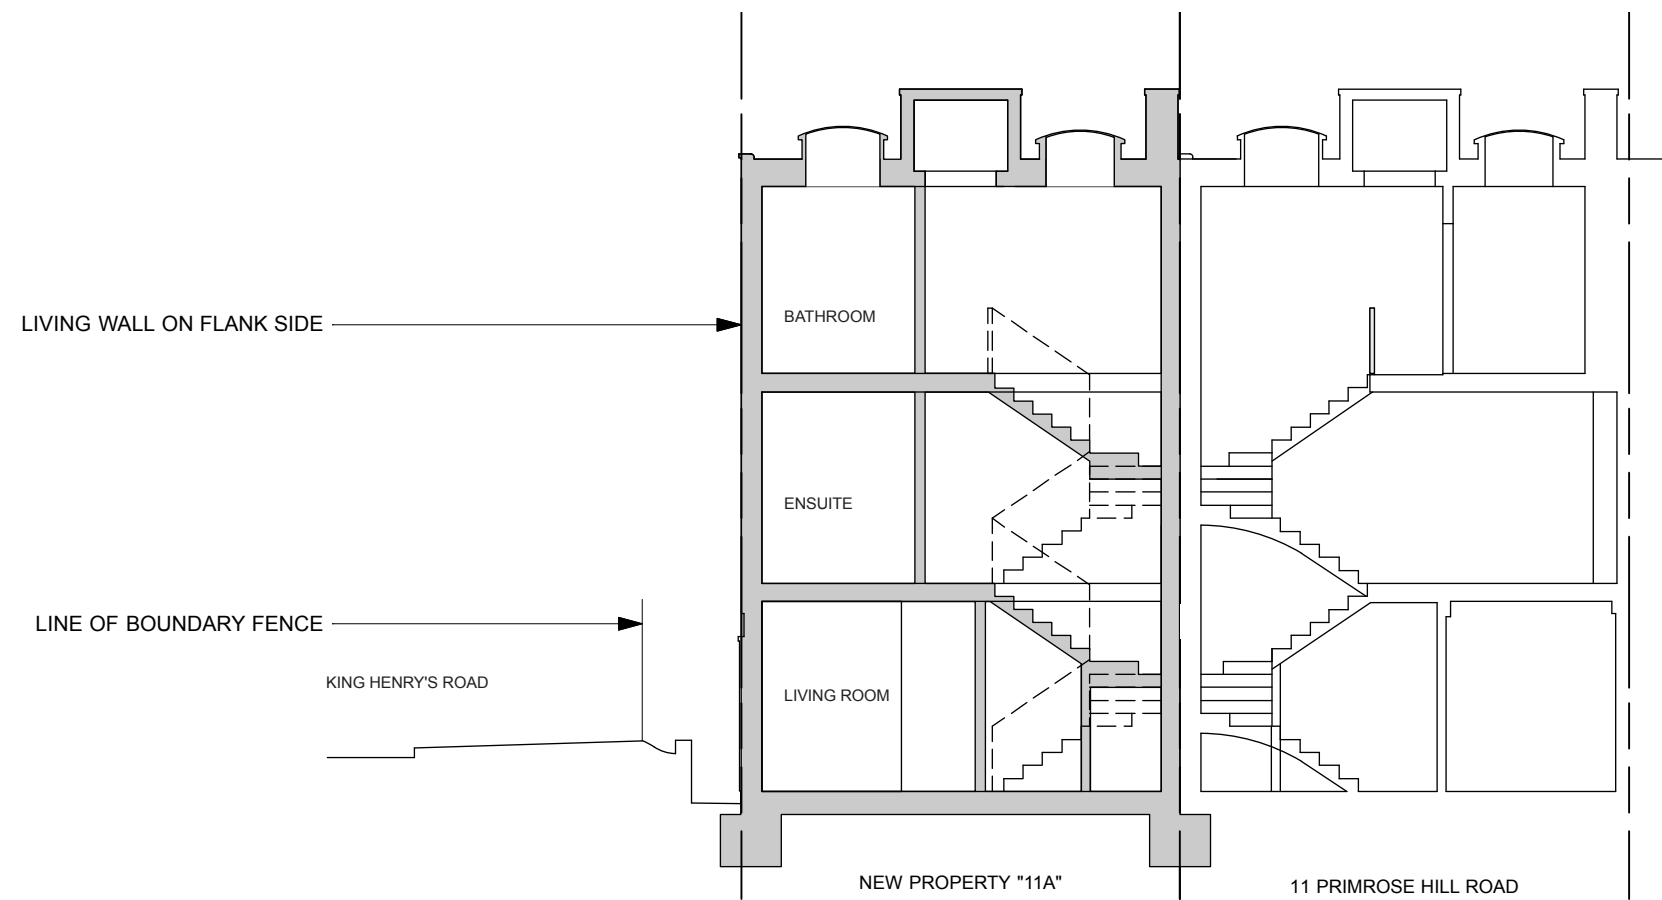

PROPOSED SECTION AA