


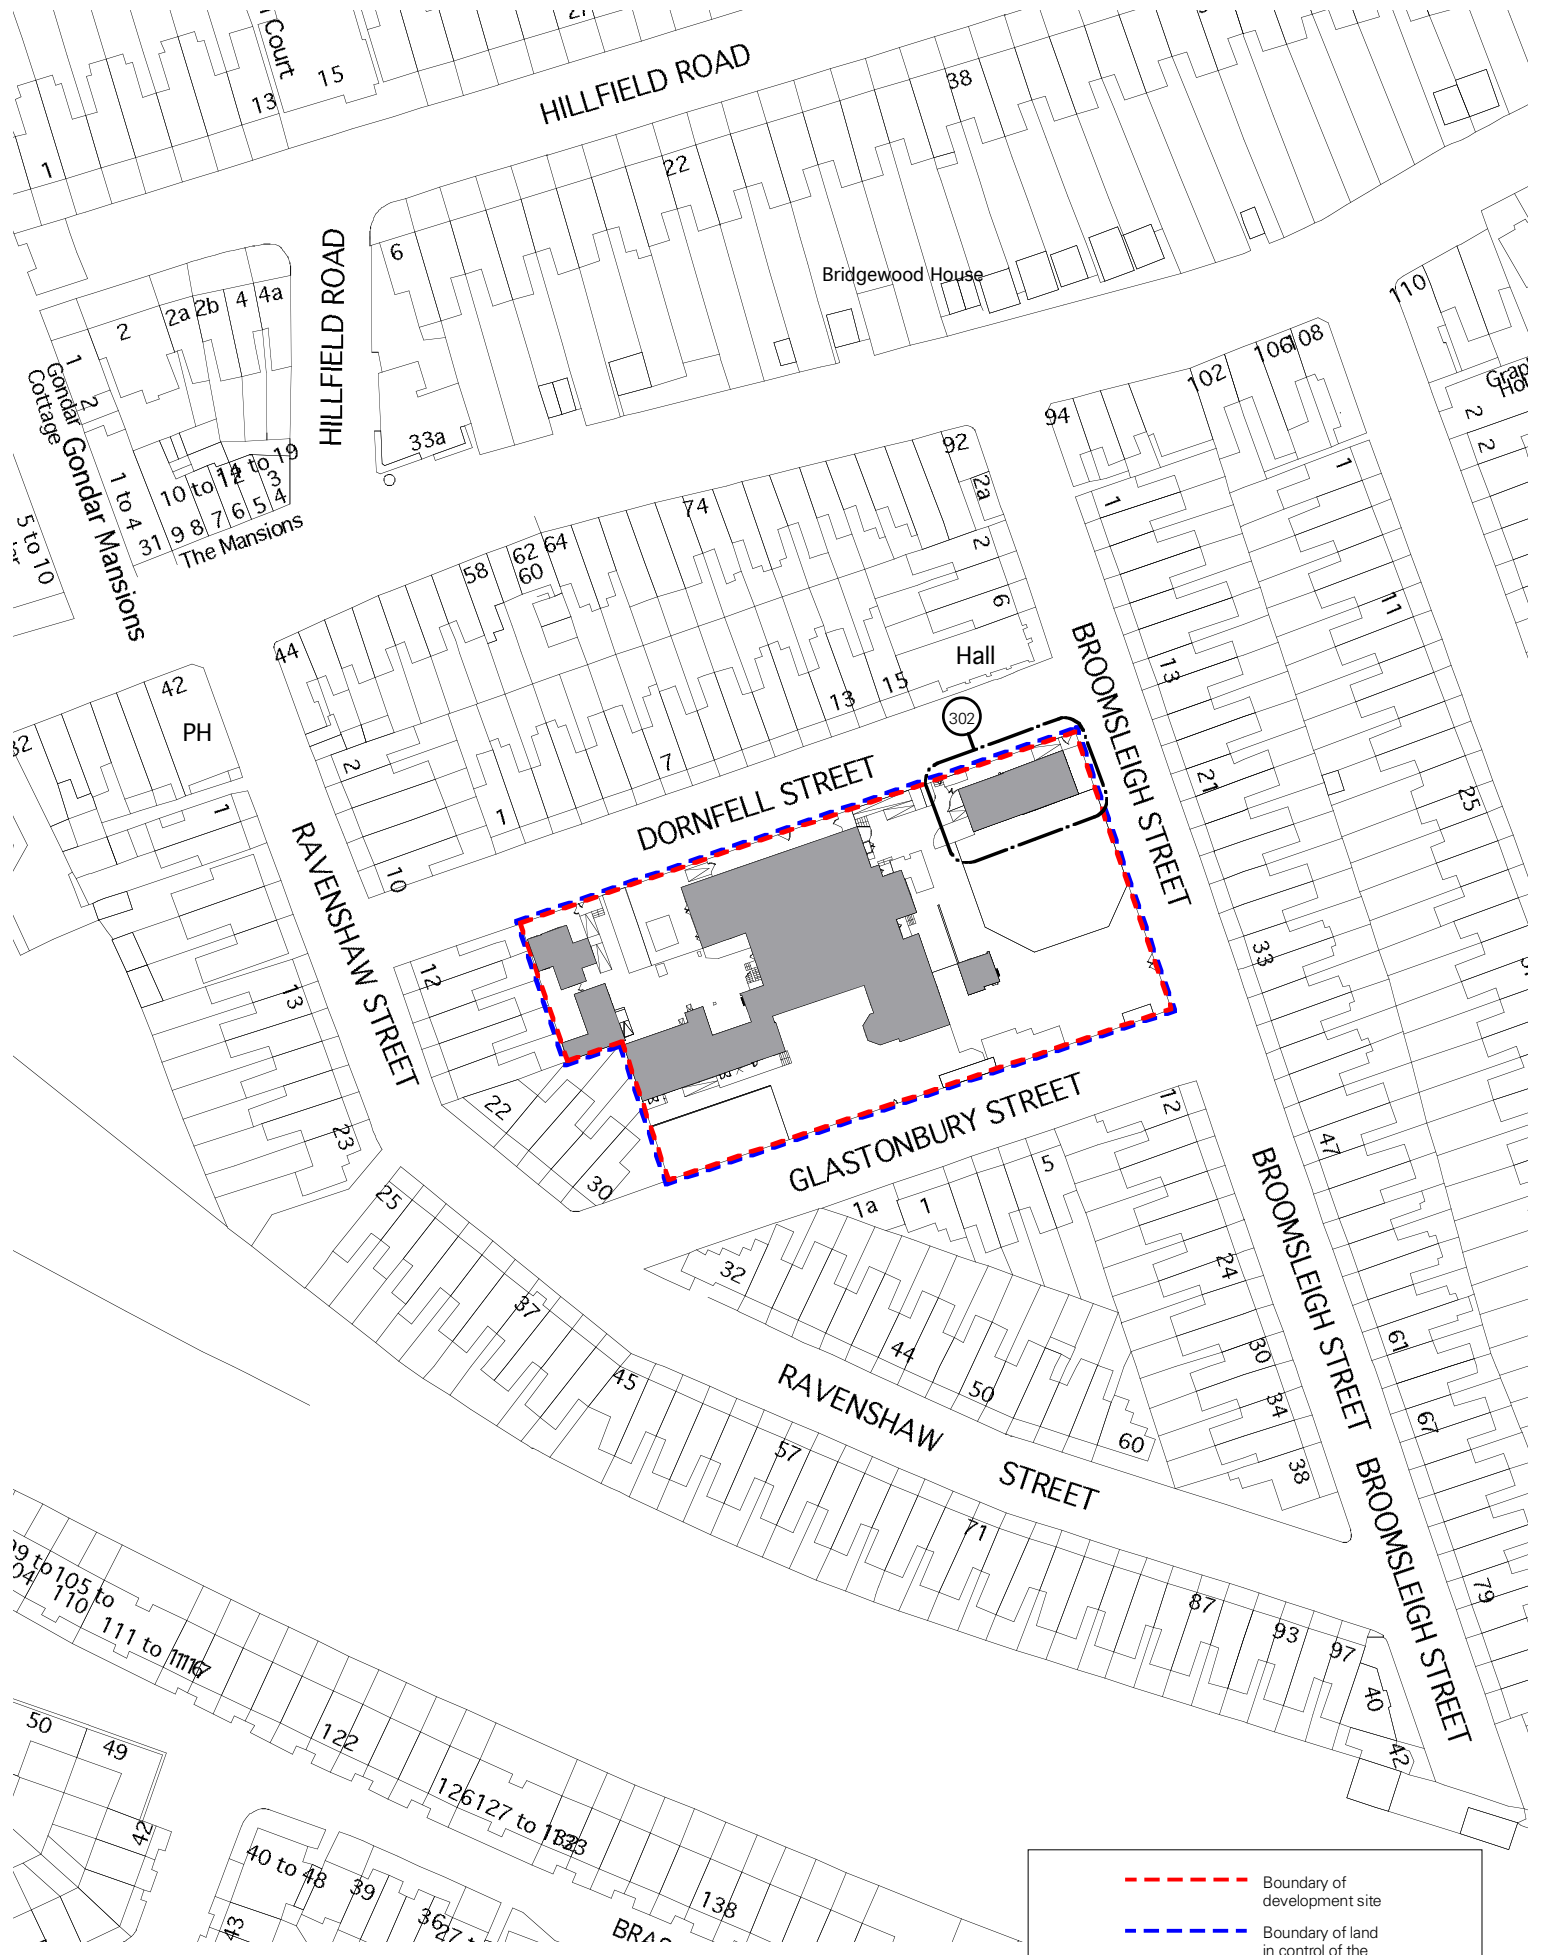

PLANNING

N

Client: London Borough of Camden

Job: 240 Beckford Classroom works

Plot: -

Date: 08.01.2015

Drawn: SI

Checked: SB

Approved: LA

0 5 25 50m

Scale 1:1250 @ A4

Adams & Sutherland

architecture landscape urban design

Tel: 020 7267 1747

Fax: 020 7482 2399

info@adams-sutherland.co.uk

Studio 1K, Highgate Business Centre

33 Greenwood Place, London NW15 1LB

Drawing Title:

Location Plan

Drawing No.

240_300

Rev.

-