


Legend

1. **existing garden**
reinstated existing landscaped garden
2. **external learning**
rubber crumb finished
3. **pavements & access**
tarmac finished pavements, side access and bike storage area
4. **scooter parking**
storage rack for 20No scooters
5. **cycle store**
hardwood timber framed surround cycle store for 20No bikes
6. **bin store**
hardwood timber bin store surround with lockable doors
7. **access gate**
timber access gate, with timber side panels
8. **acoustic fencing**
new timber acoustic fencing between No3 & No5 Arkwright Road
9. **extended boundary wall & gate**
to match existing boundary wall and gate to match No 1 Arkwright Road

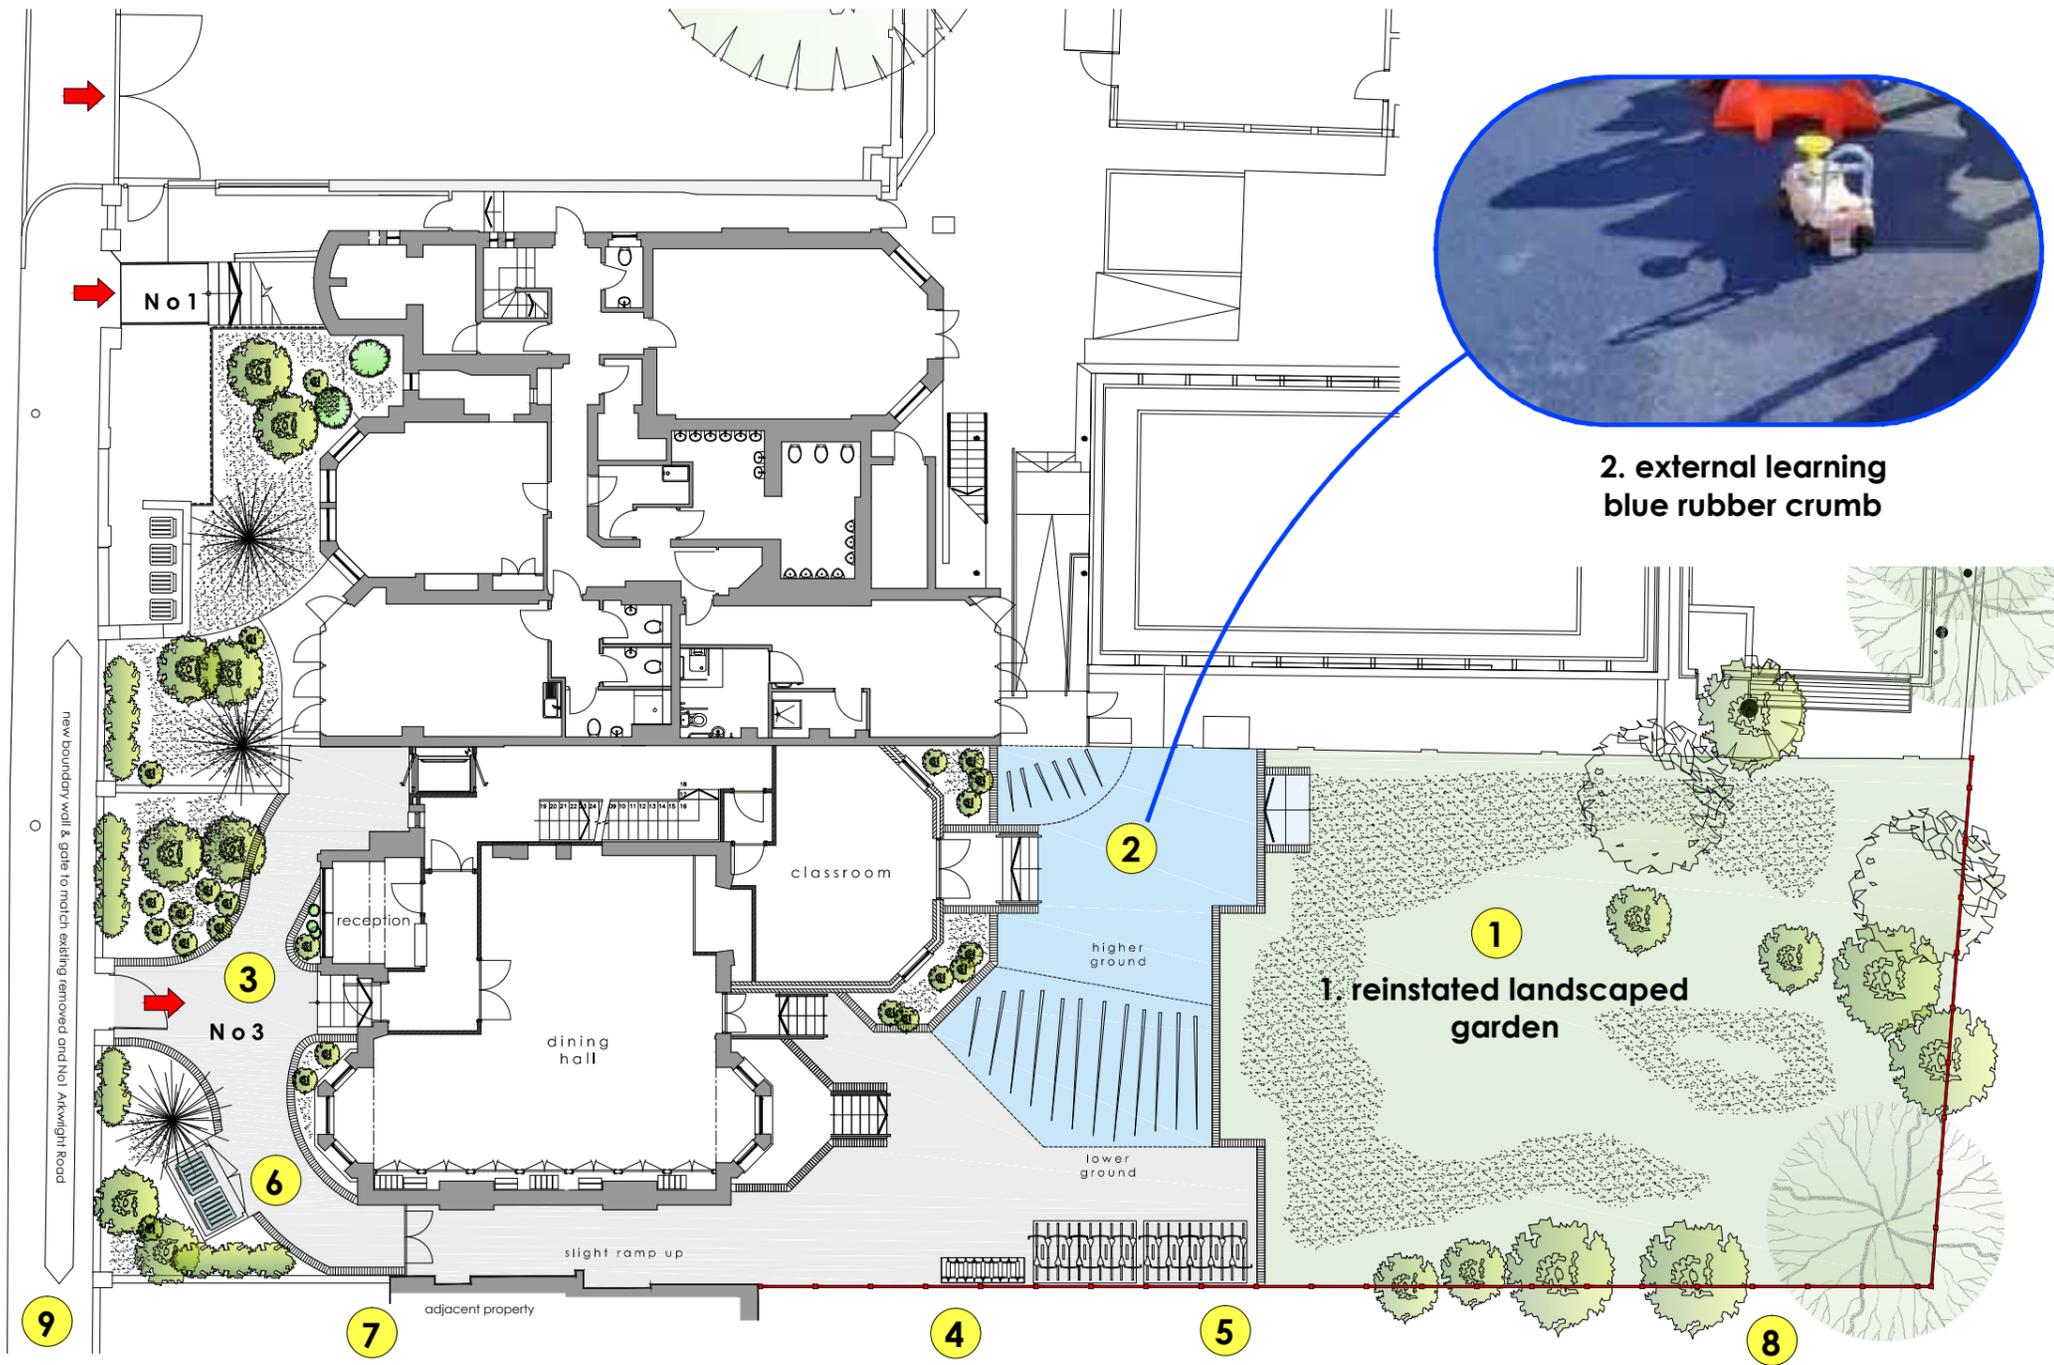

3. pavements & access



9. boundary wall & gate



7. access gate



6. bin store




4. scooter parking



5. cycle store



8. acoustic fence

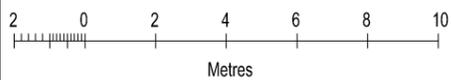

18.12.14	CREATED & ISSUED	JCH	dp
date	description	dm	chk

client



project
1 & 3 Arkwright Road
Hampstead
London
NW3

drawing title
Proposed
Landscaping

drawn by JCH	date Dec '14	checked dp
-----------------	-----------------	---------------

job no. 2001309	drawing no. A1000	revision
--------------------	----------------------	----------

scale
1:100 @ A1 or 1:200 @ A3