


10M
AT 1:50 SCALE

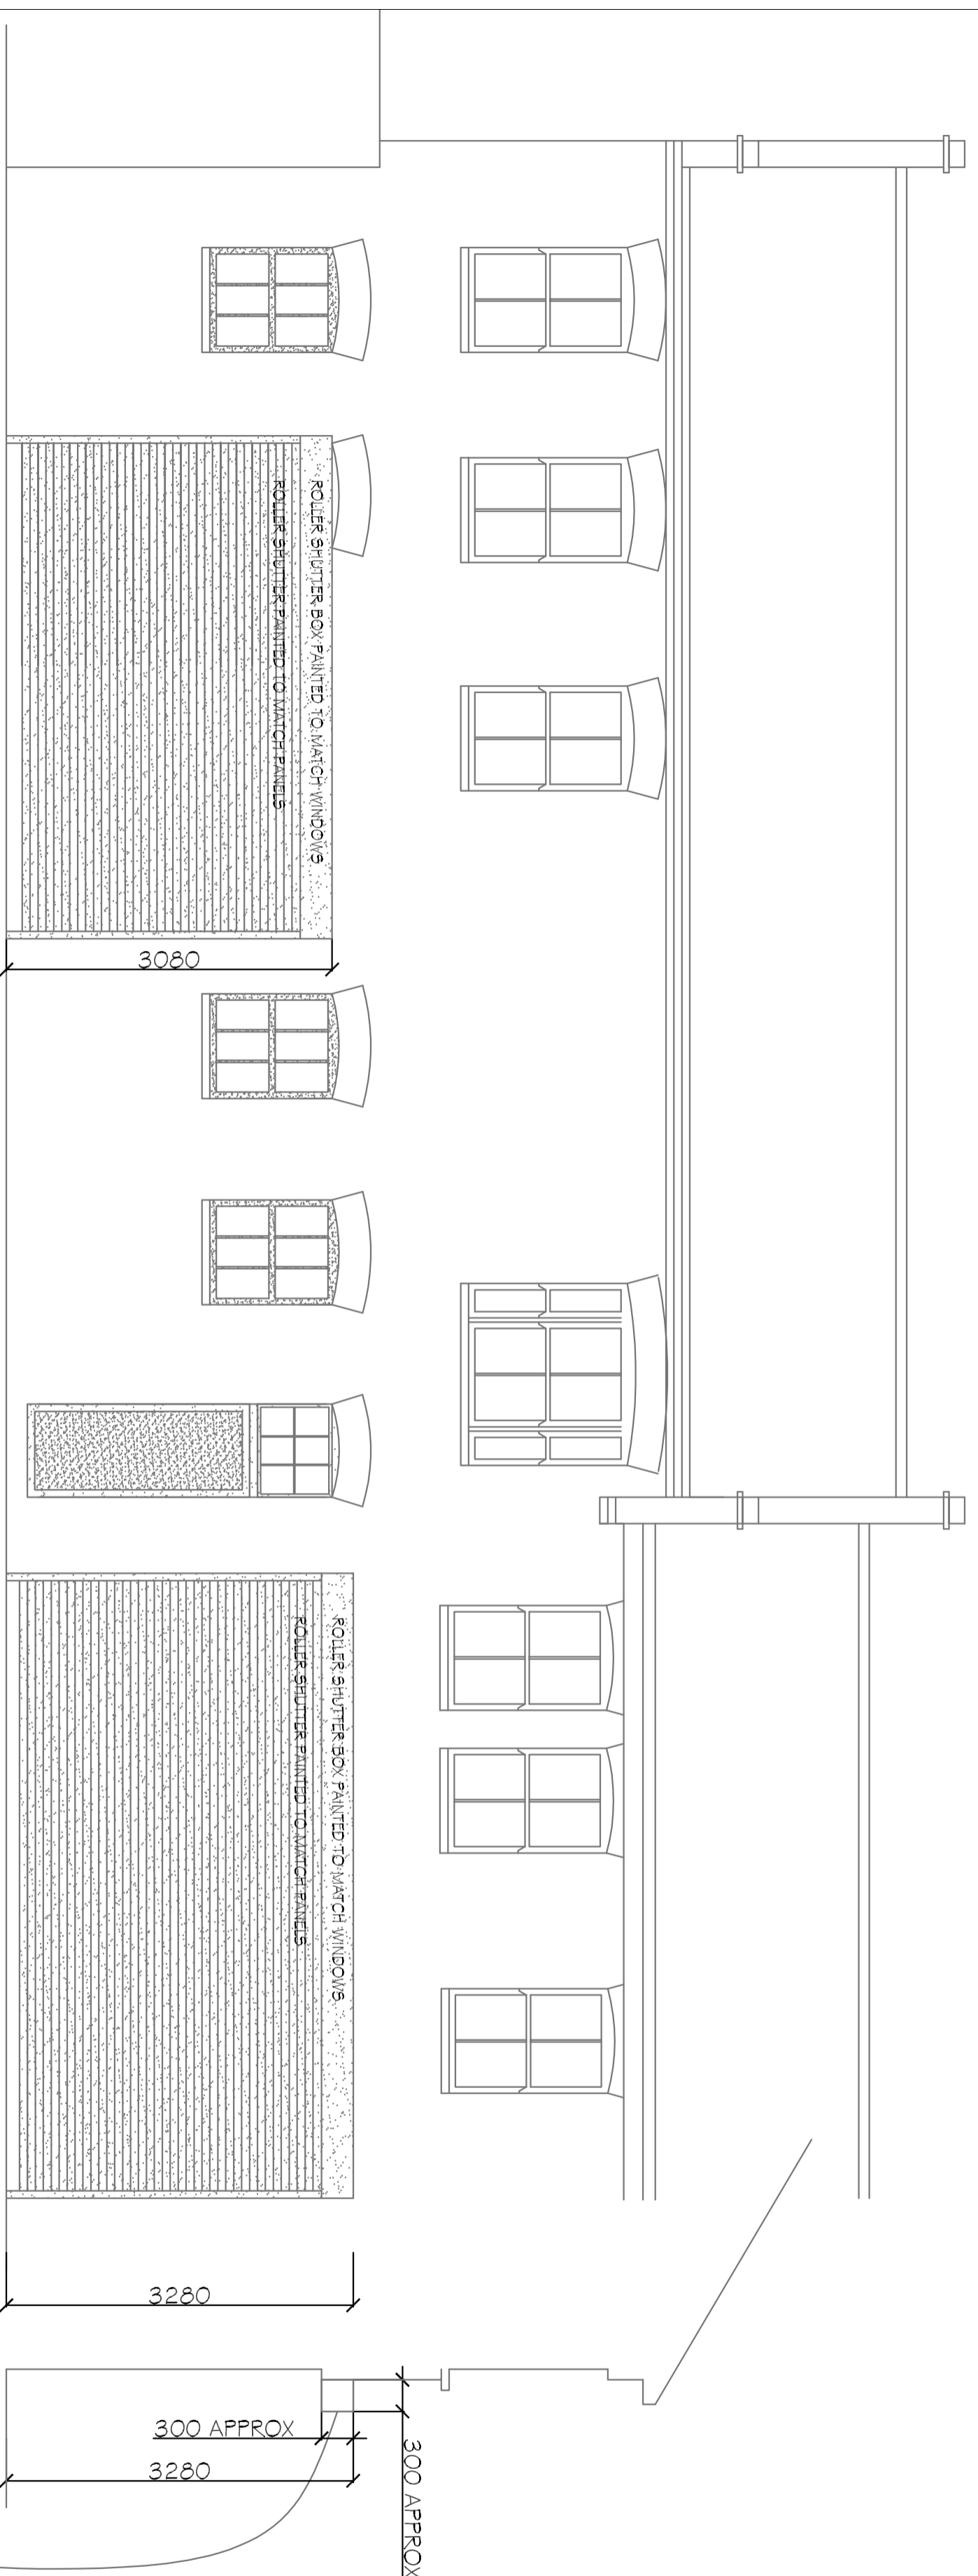

ELEVATION

SECTION

3

5

7

GUIDE RAILS FOR PROPOSED SHUTTERS

GUIDE RAILS FOR PROPOSED SHUTTERS

GROUND FLOOR FRONTAGE PLAN

Rev	Revision Details	Insert	Date

Client: ANDY SEYMOUR LTD

Job Title: PROPOSED SHUTTERS
GROUND FLOOR
3-7 COLONNADE
MCM LN
MCM LN

OWENS GALLIVER ARCHITECTS LP
10 HIGH STREET PANGBOURNE READING RG8 7AB
tel 0118 984 1344
fax 0118 984 1389
ogd@owensgalliver.co.uk
www.owensgalliver.co.uk

Drawing Title: PLAN ELEVATION AND SECTION
SHUTTERS DOWN

Drawing No: 14-1568/103 Rev. Status: A

Drawn: Scale: 1:50 Date: 04/14

Job No: 14-1568 Sheet: 1 of 1 Sheet Size: A2