

PROPOSED ELEVATION ON BLOOMSBURY STREET  
(SCALE 1:50 AT A1)

Rev	Date	Description	By
Revisions			


 204 BOLTON ROAD  
 AKHOLEN, WORSLEY  
 MANCHESTER, M20 3BN  
 Tel: 0161 790 4404  
 Fax: 0161 790 4405

Client:   
**Shaftesbury Theatre**


Project: **SHAFTESBURY THEATRE  
NEW FLY TOWER**

Drawing Title: **PROPOSED  
ELEVATION ON  
BLOOMSBURY  
STREET**

Issue	Date	Drawn	Checked	Project
AS SHOWN	DEC 12	MC		

DRG No: **1624-1071-C**



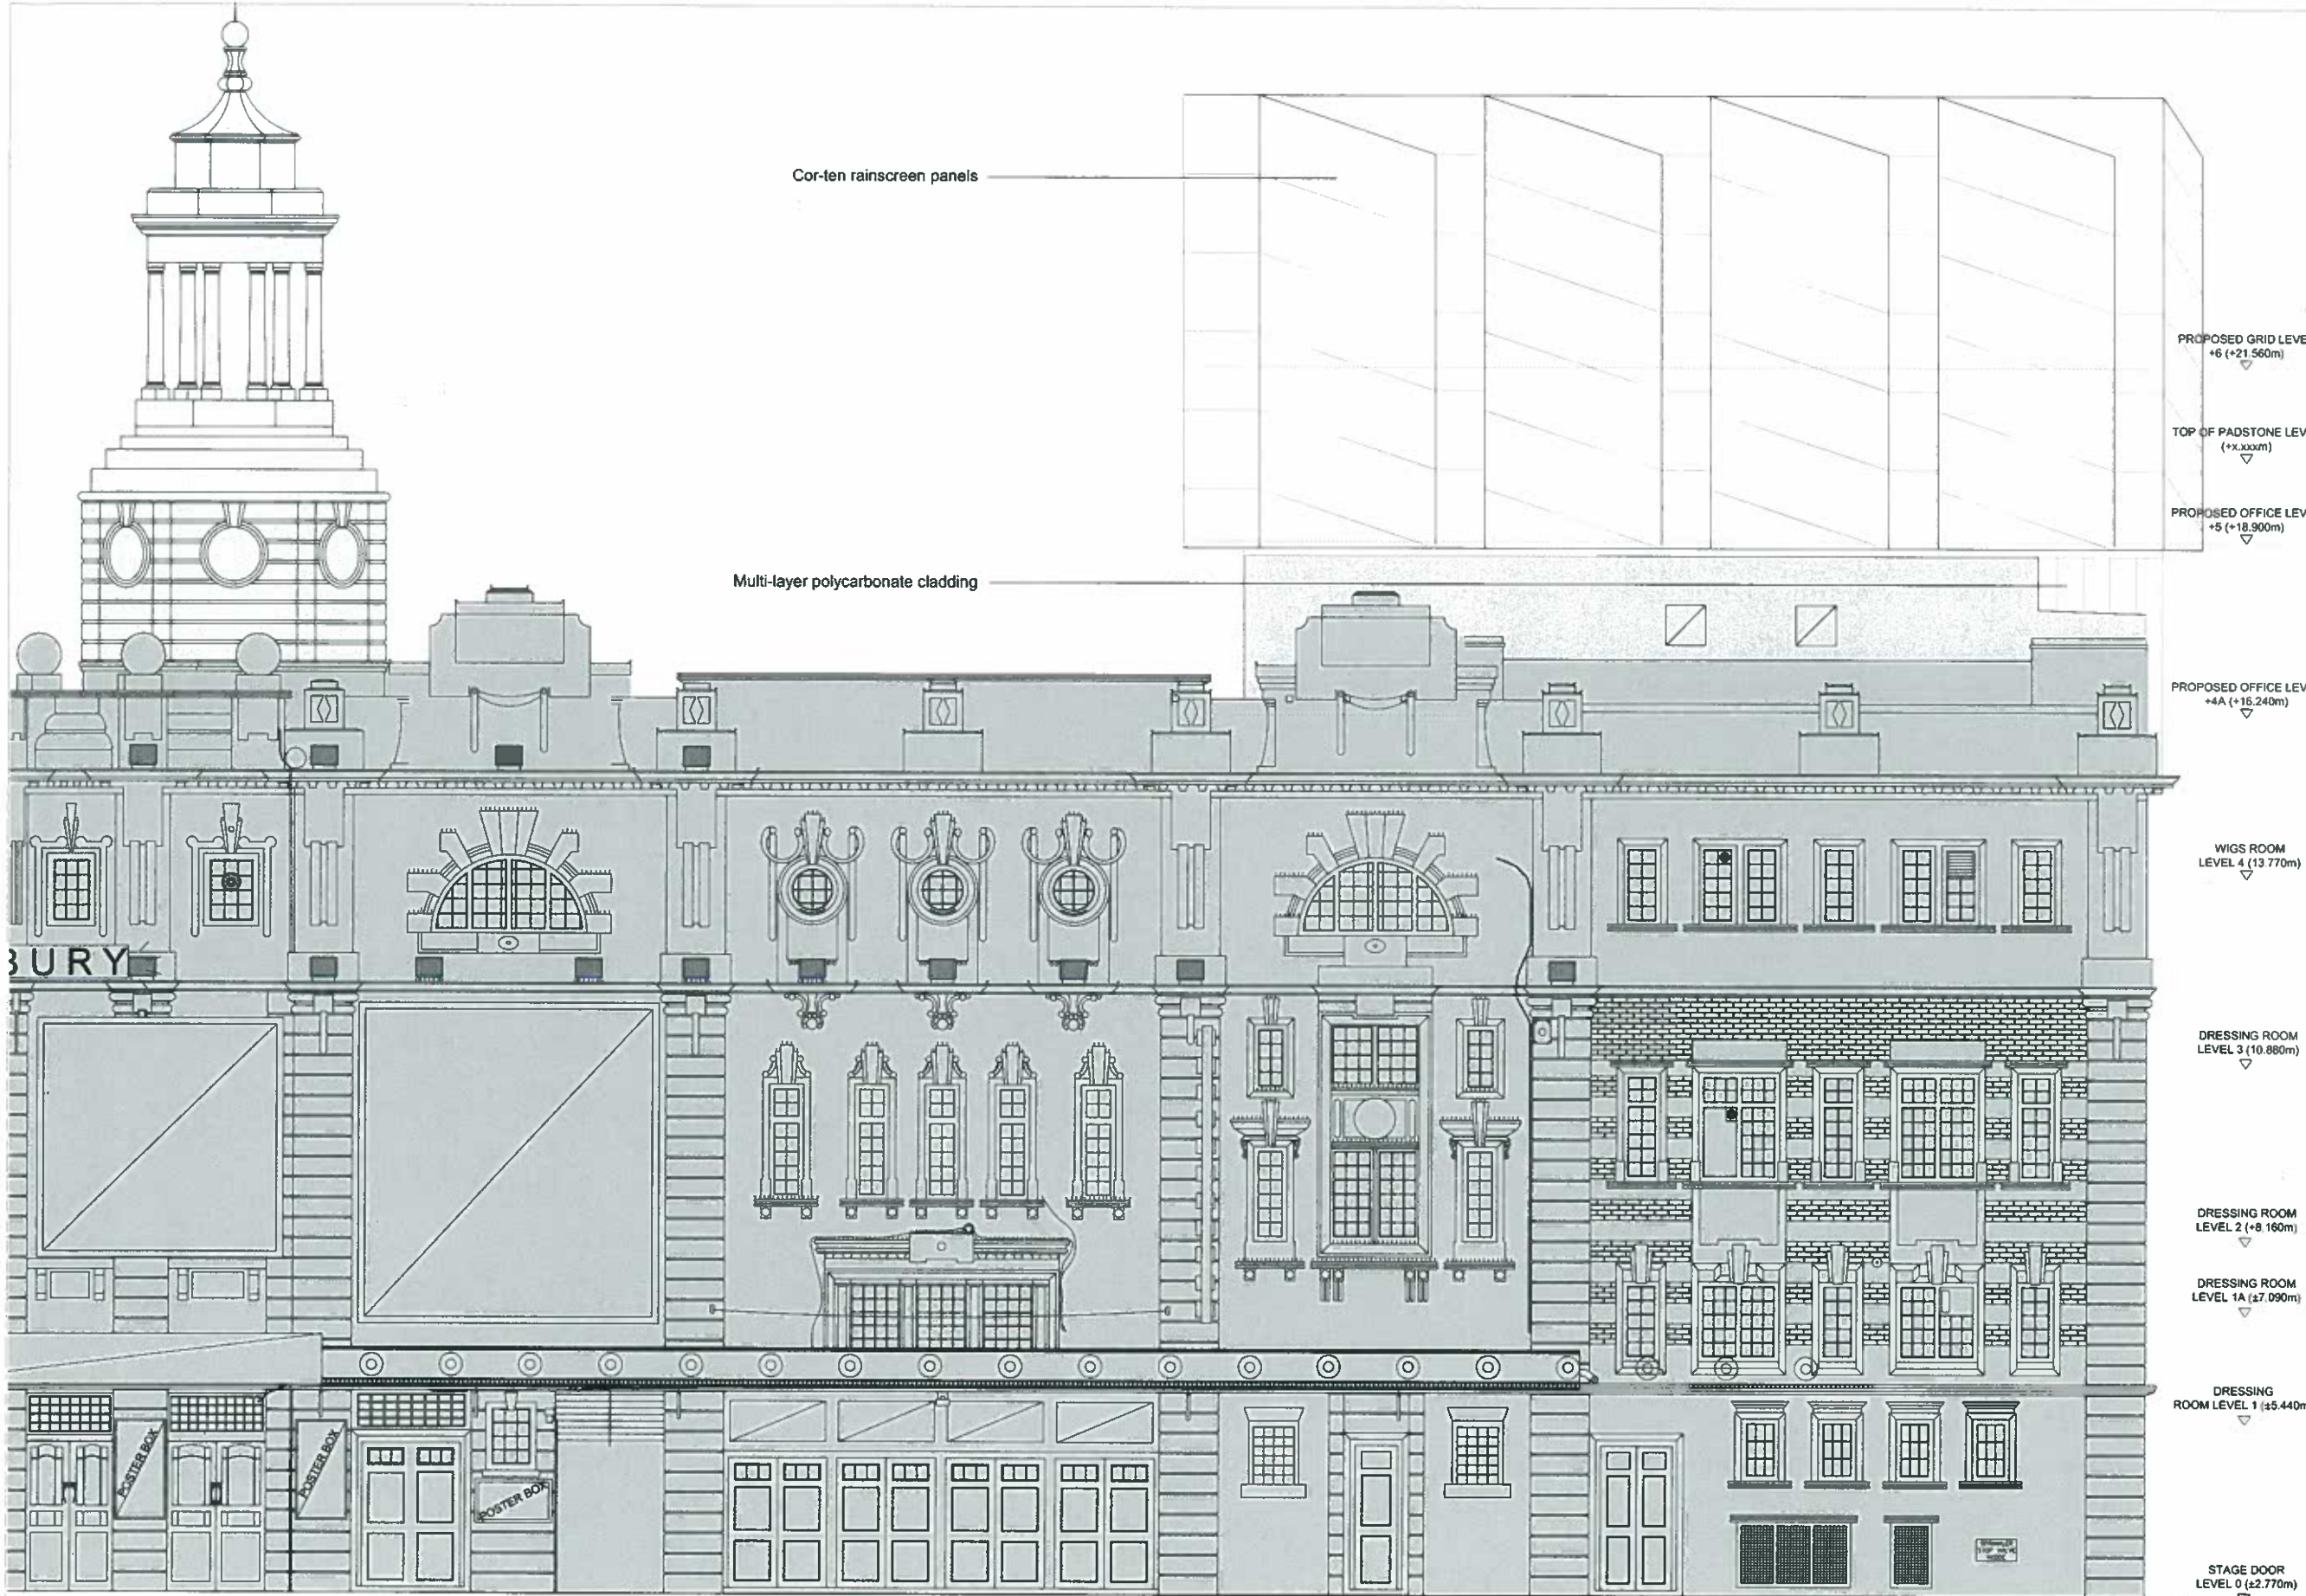

PROPOSED ELEVATION ON HIGH HOLBORN  
(SCALE 1:50 AT A1)

Rev.	Date	Description	By
Revisions			

**Michael Jackson Consulting**  
 Chartered Structural Engineers  
 204 BOLTON ROAD  
 MANCHESTER, M20 3BN  
 Tel: 0161 290 4806  
 Fax: 0161 290 4405

Client: **Shaftesbury Theatre**

Project: **SHAFTESBURY THEATRE  
NEW FLY TOWER**


Drawing Title: **PROPOSED ELEVATION ON HIGH HOLBORN**

Scale	Date	Drawn	Checked	Plotted
AS SHOWN	DEC 12	MC		

DRG. No. **1624-1072-C**

Originally - 1624-P-025A Proposed High Holborn Elevation (STEEL).dwg



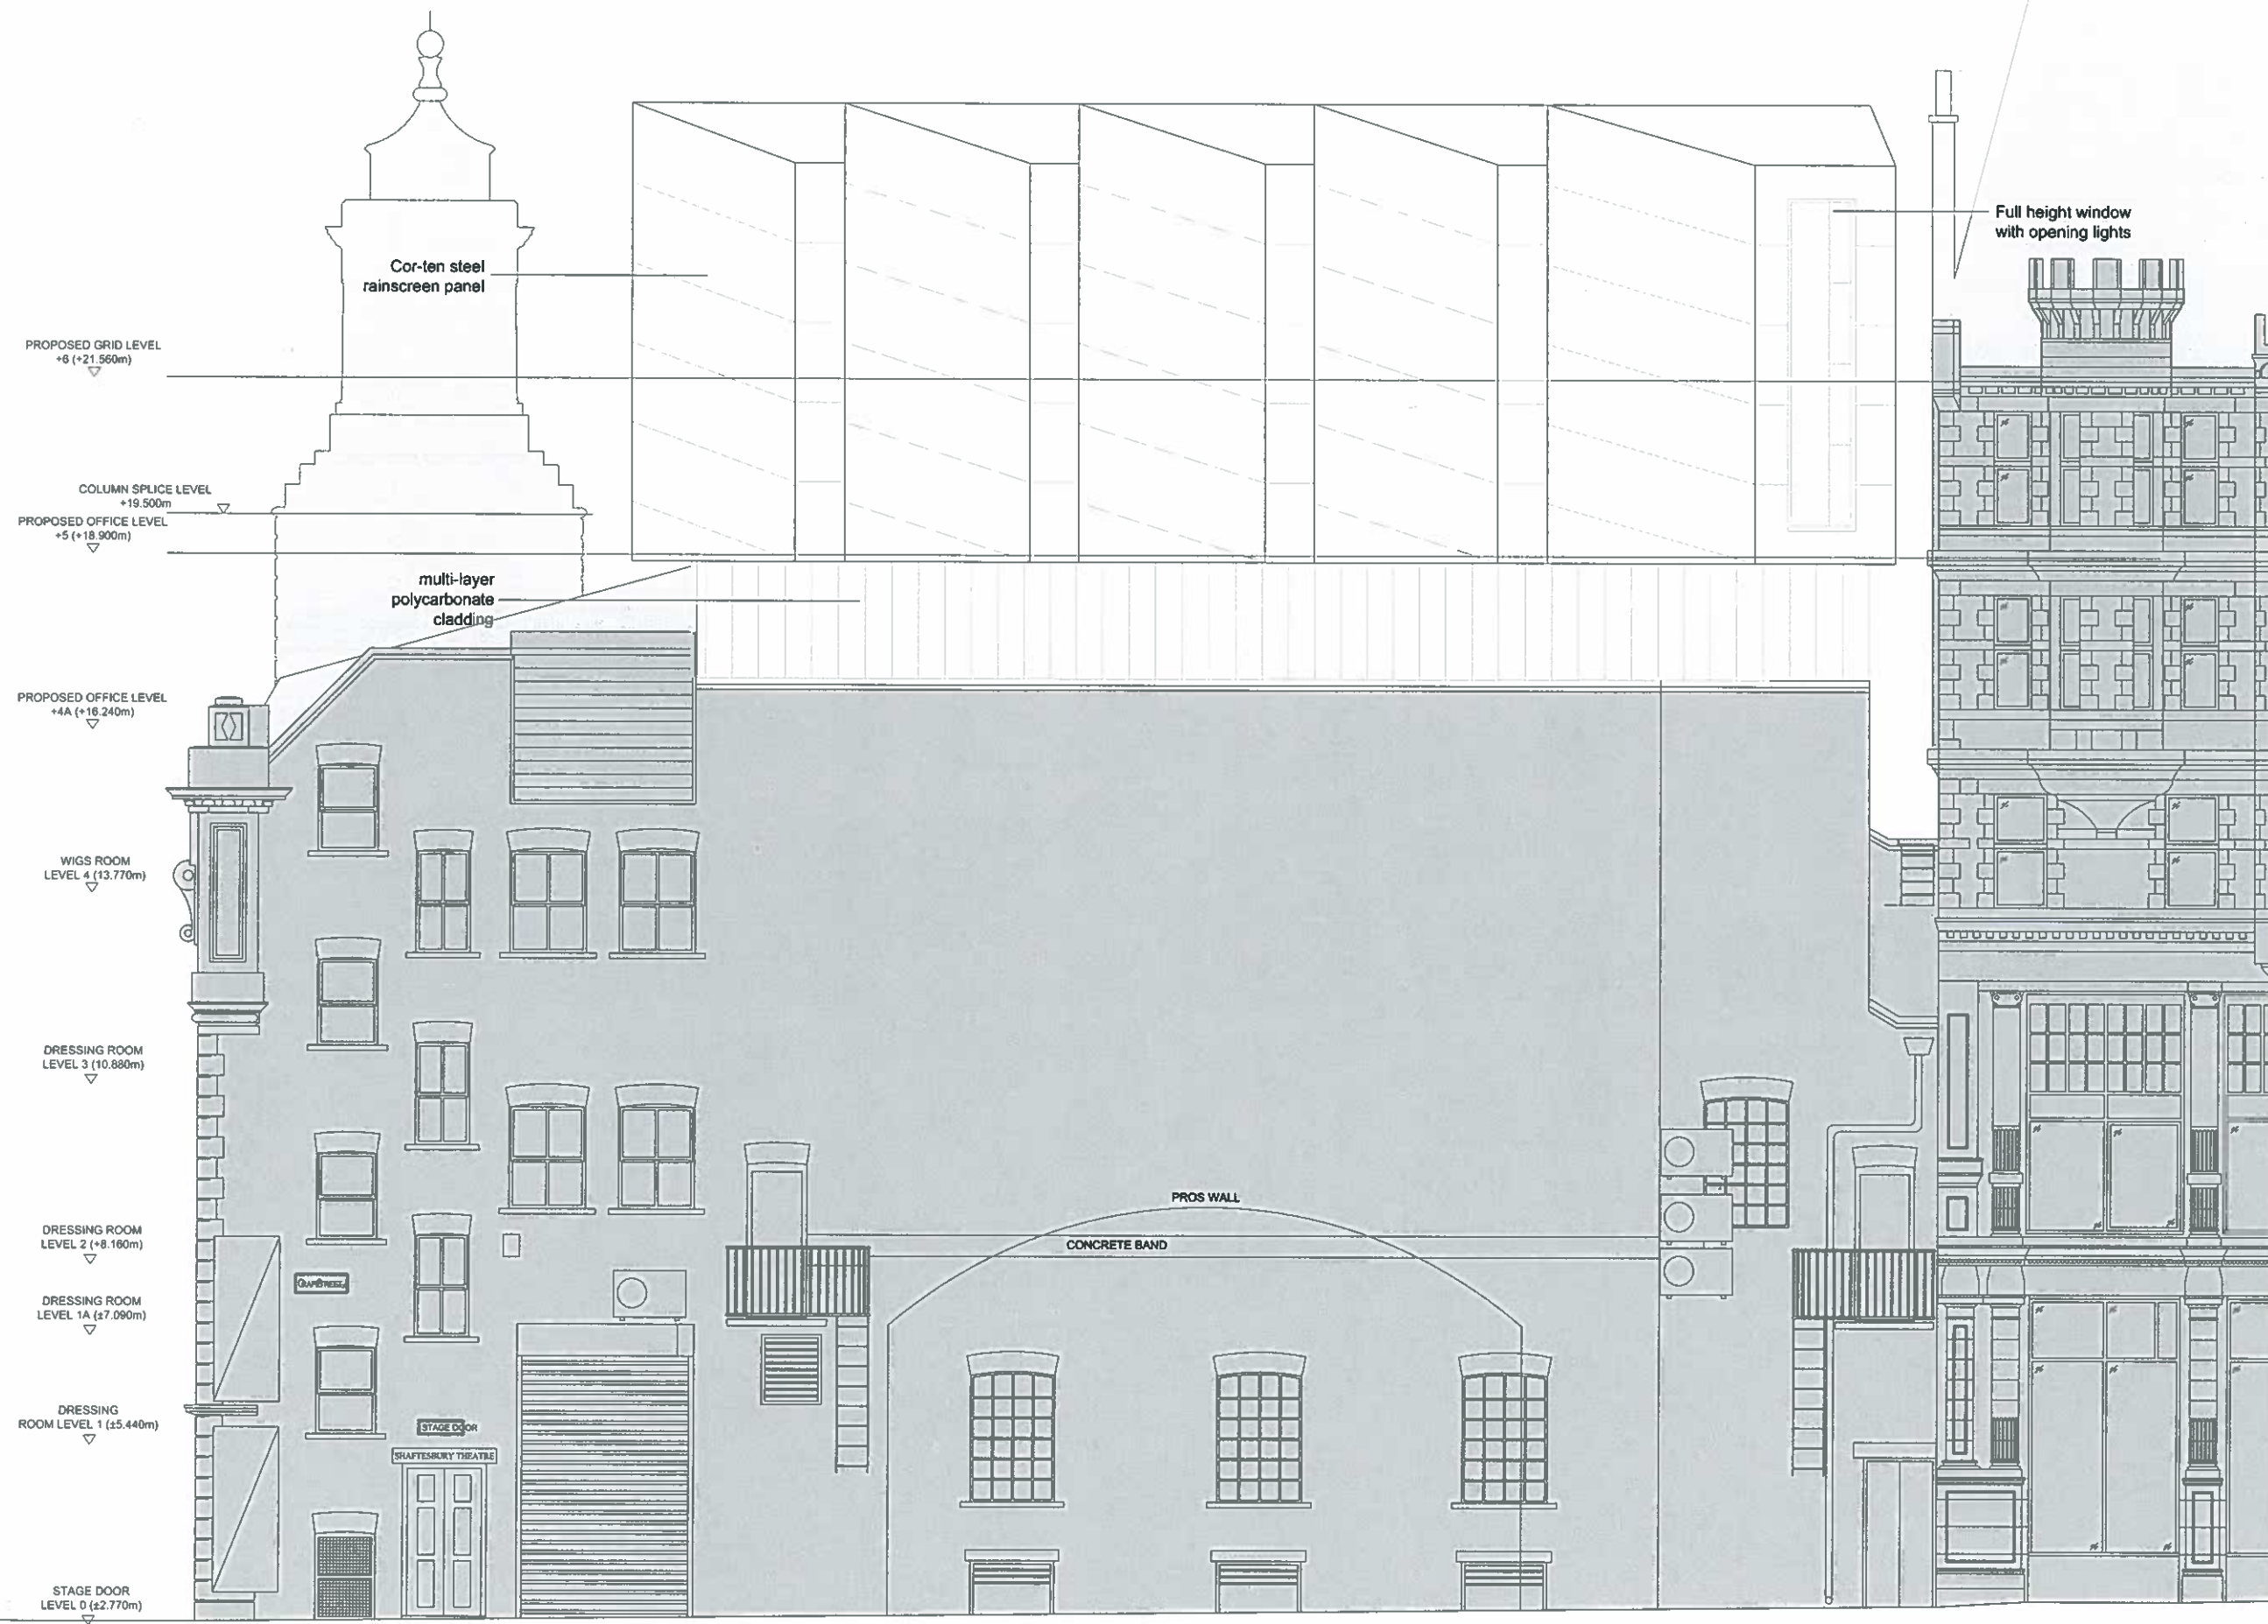

DRAFT ISSUE  
27-11-2012

Rev.	Date	Description	By
Revisions			

**Michael Jackson Consulting**  
 Chartered Structural Engineers  
 204 BOLTON ROAD  
 RIGSBY MANCHESTER, M20 3BN  
 Tel: 0161 790 4404  
 Fax: 0161 790 4405

Client  
  
**Shaftesbury Theatre**

Project  
**SHAFTESBURY THEATRE  
 NEW FLY TOWER**

Drawing title  
**PROPOSED  
 ELEVATION ON  
 GRAPE STREET**

Scale	Date	Drawn	Checked	Passed
AS SHOWN	DEC 12	MC		


DWG. No.  
**1624-1073-C**

**PROPOSED ELEVATION ON GRAPE STREET  
 (SCALE 1:50 AT A1)**

Originally - 1624-P-027B Proposed Grape Street Elevation.dwg

THIS DRAWING AND THE COMPUTER FILE OF THIS DRAWING ARE COPYRIGHT. THE COPYRIGHT BELONGS TO MICHAEL JACKSON CONSULTING ENGINEERS LIMITED (MJCE LIMITED). THIS DRAWING MAY THEREFORE, NOT BE REPRODUCED IN ANY FORMAT WITHOUT THE WRITTEN CONSENT OF MJCE LIMITED AND THE COMPUTER FILE MAY NOT BE TRANSFERRED WITHOUT THE WRITTEN CONSENT OF MJCE LIMITED.



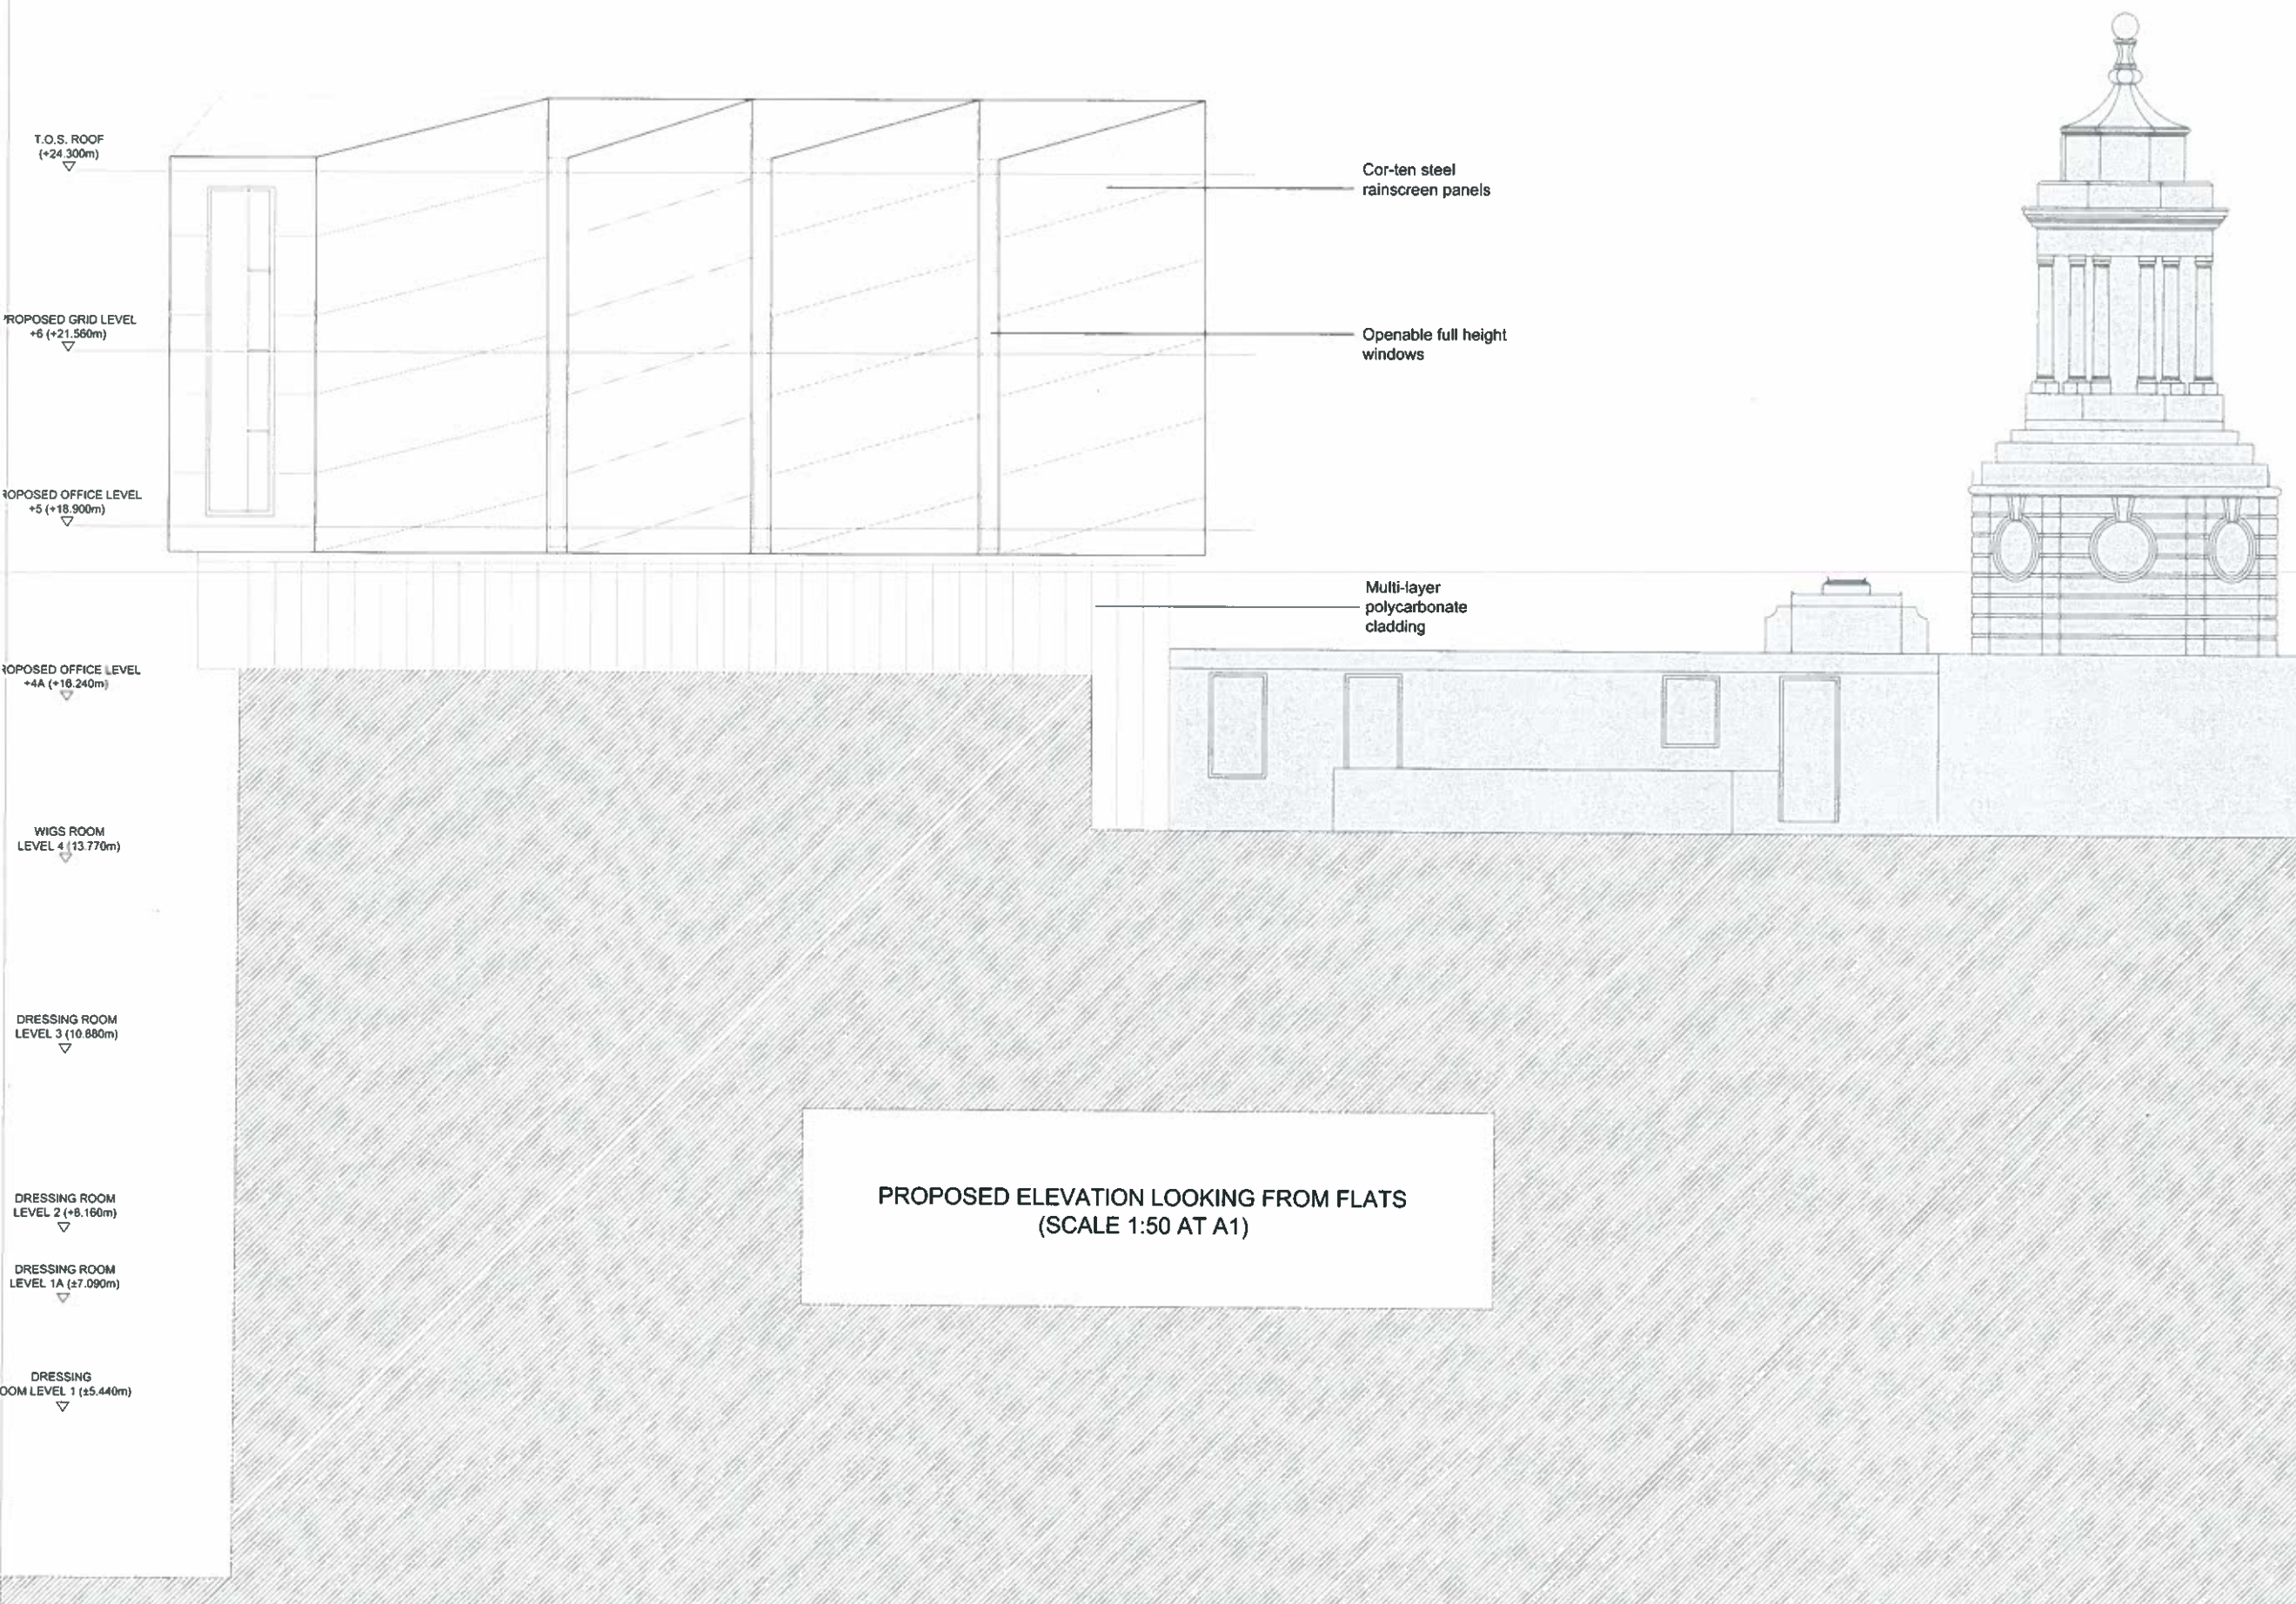

Rev.	Date	Description	By
Revisions			

**Michael Jackson Consulting**  
 204 BOLTON ROAD  
 WORSLEY  
 MANCHESTER, M20 3BN  
 Tel: 0161 790 4404  
 Fax: 0161 790 4405

Client: **Shaftesbury Theatre**

Project: **SHAFTESBURY THEATRE, LONDON**

Drawing title: **PROPOSED ELEVATION FROM FLATS**

Scale: AS SHOWN	Date: DEC 12	Drawn: MC	Checked: [ ]	Passed: [ ]
-----------------	--------------	-----------	--------------	-------------

DRG. No. **1624-1074**



Rev.	Date	Description	By
Revisions			

**Michael Jackson Consulting**  
 204 BOLTON ROAD  
 BORNELEY  
 MANCHESTER, M20 3BN  
 Tel: 0161 700 4404  
 Fax: 0161 700 4405


Client  
  
**Shaftesbury Theatre**

Project  
**SHAFTESBURY THEATRE,  
 LONDON**


Drawing Title  
**PROPOSED  
 ELEVATIONS TO  
 BLOOMSBURY ST.  
 AND HIGH HOLBORN**

Scale	Date	Drawn	Checked	Plotted
1:200 @ A1	DEC 12	MC		

DRG No.  
**1624-1075**

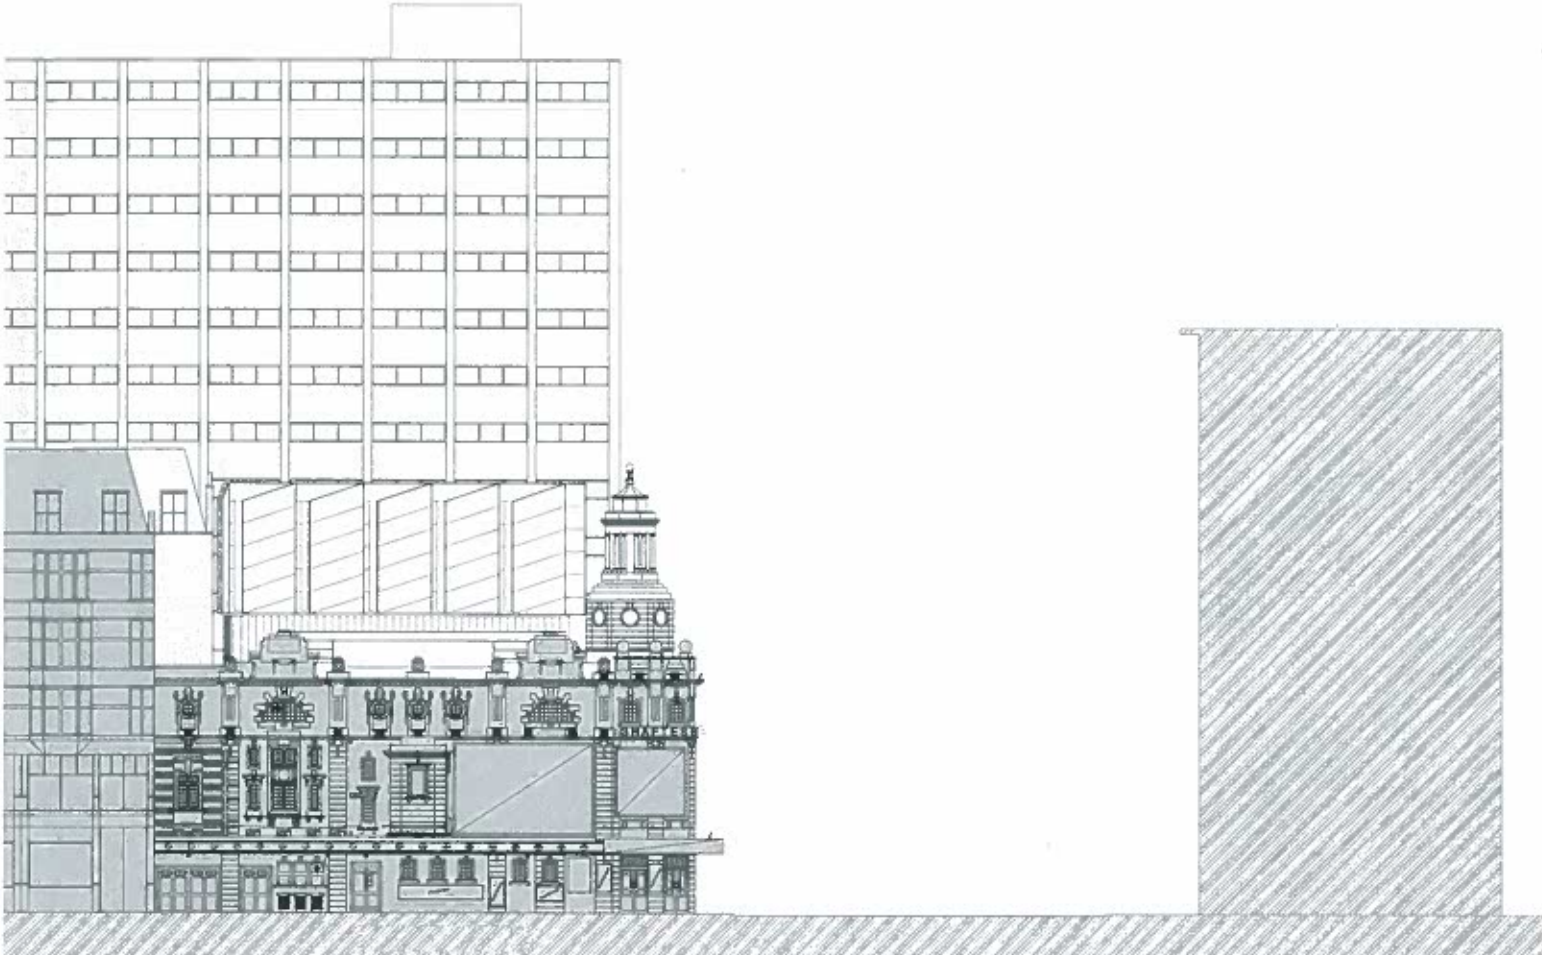


ELEVATION TO BLOOMSBURY STREET

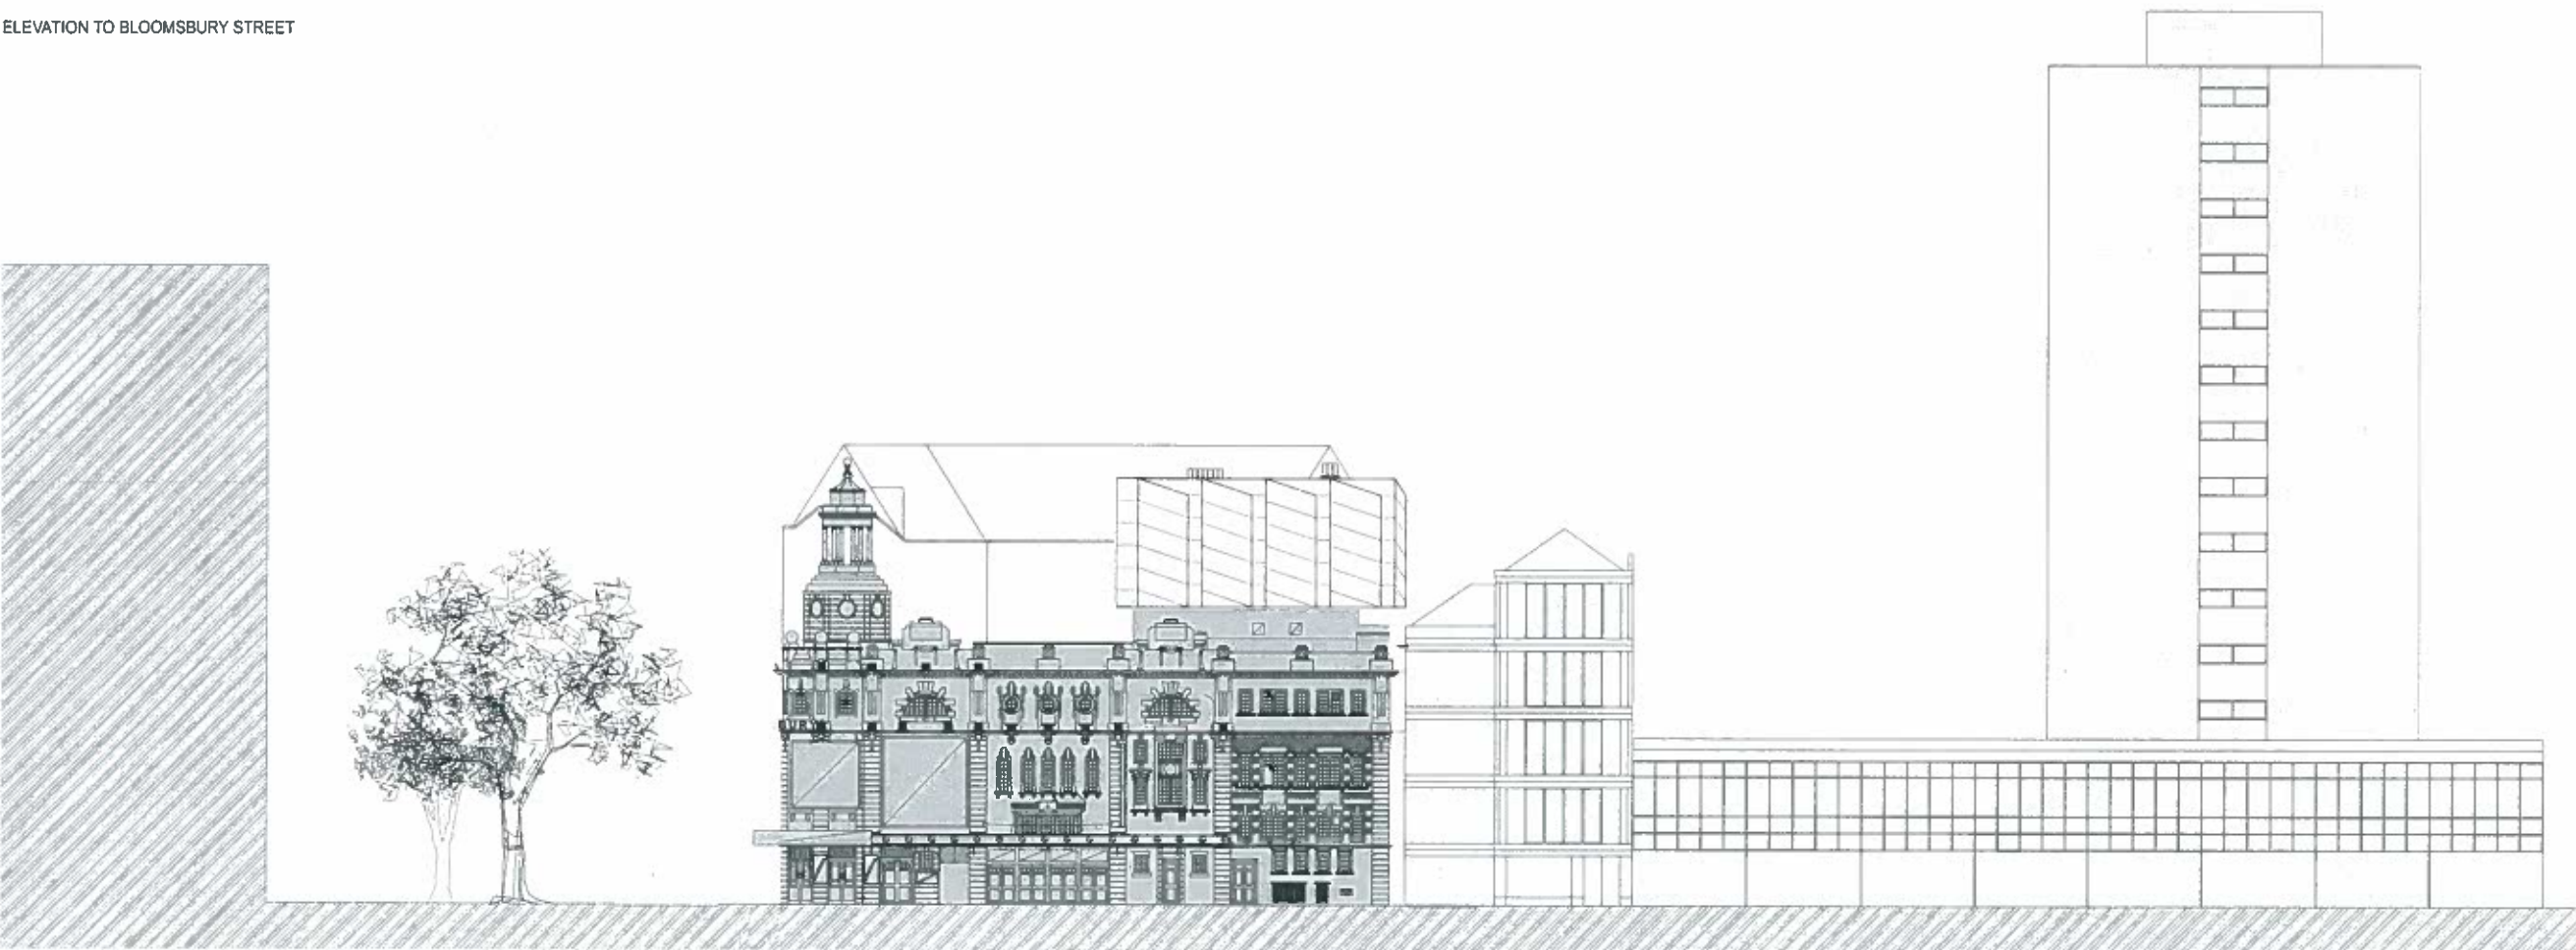


ELEVATION TO HIGH HOLBORN



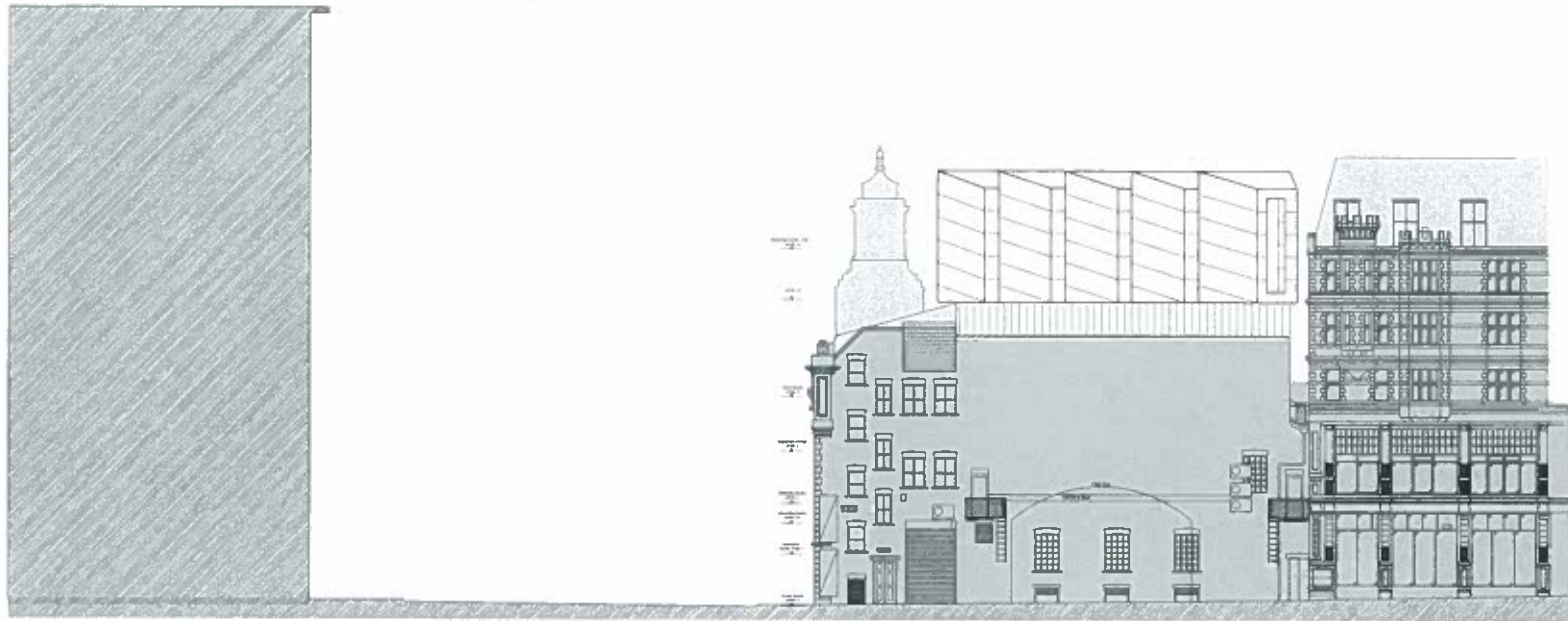

ELEVATION TO GRAPE STREET

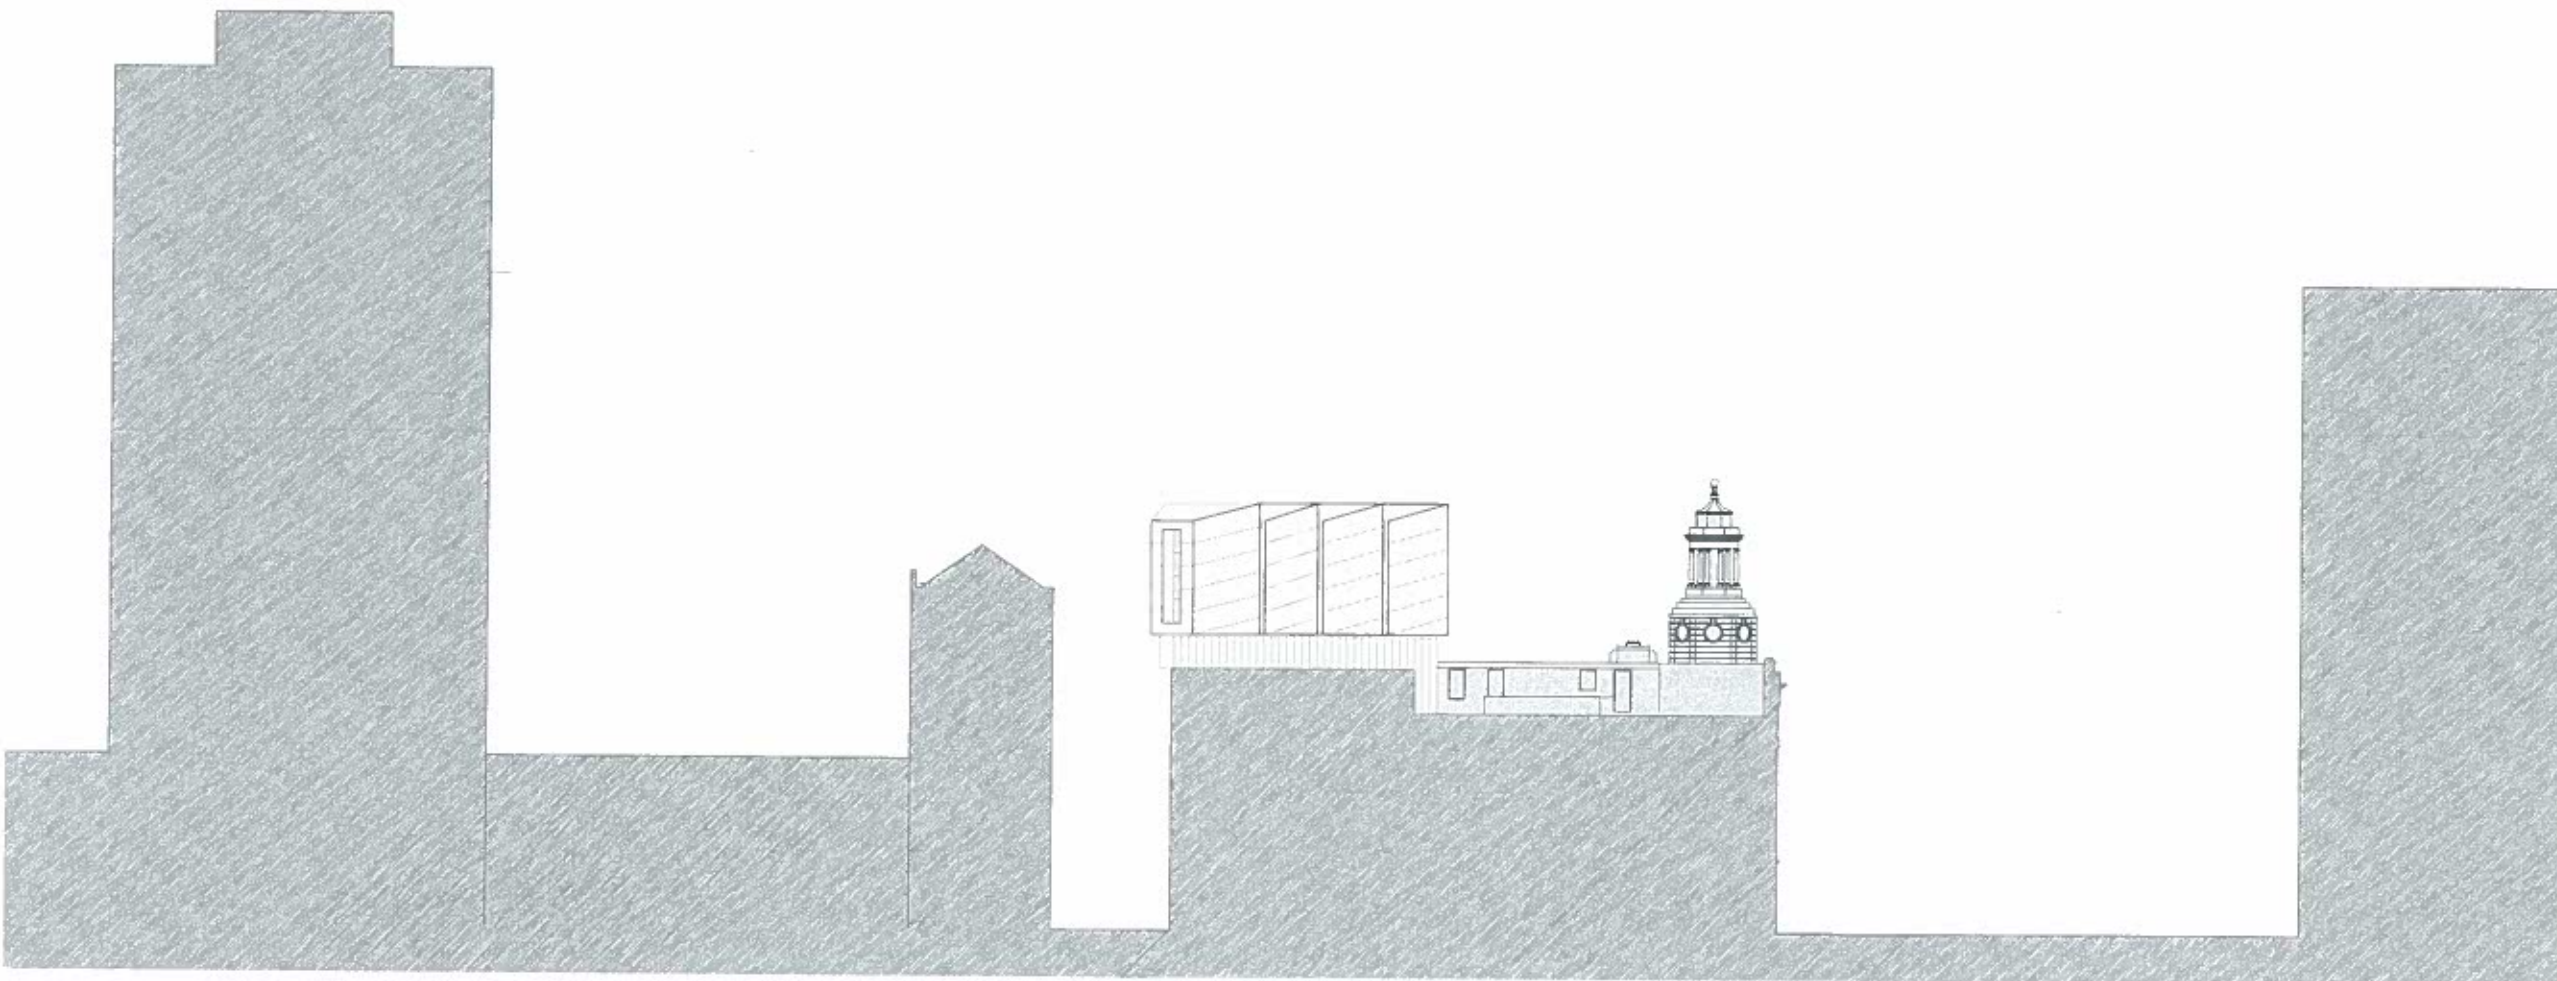

ELEVATION TO THE EXISTING FLATS

Rev.	Date	Description	By


 204 BOLTON ROAD  
 WORSLEY  
 MANCHESTER, M28 3BN  
 Tel: 0161 700 4404  
 Fax: 0161 700 4405  
 Chartered Structural Engineers

Client  
  
 Shaftesbury Theatre

Project  
**SHAFTESBURY THEATRE,  
 LONDON**

Drawing Title  
**PROPOSED  
 ELEVATIONS FROM  
 GRAPE ST. AND THE  
 FLATS**

Scale	1:200 @ A1	Date	DEC 12	Drawn	MC	Checked		Passed	
DRG. No.	1624-1076								