


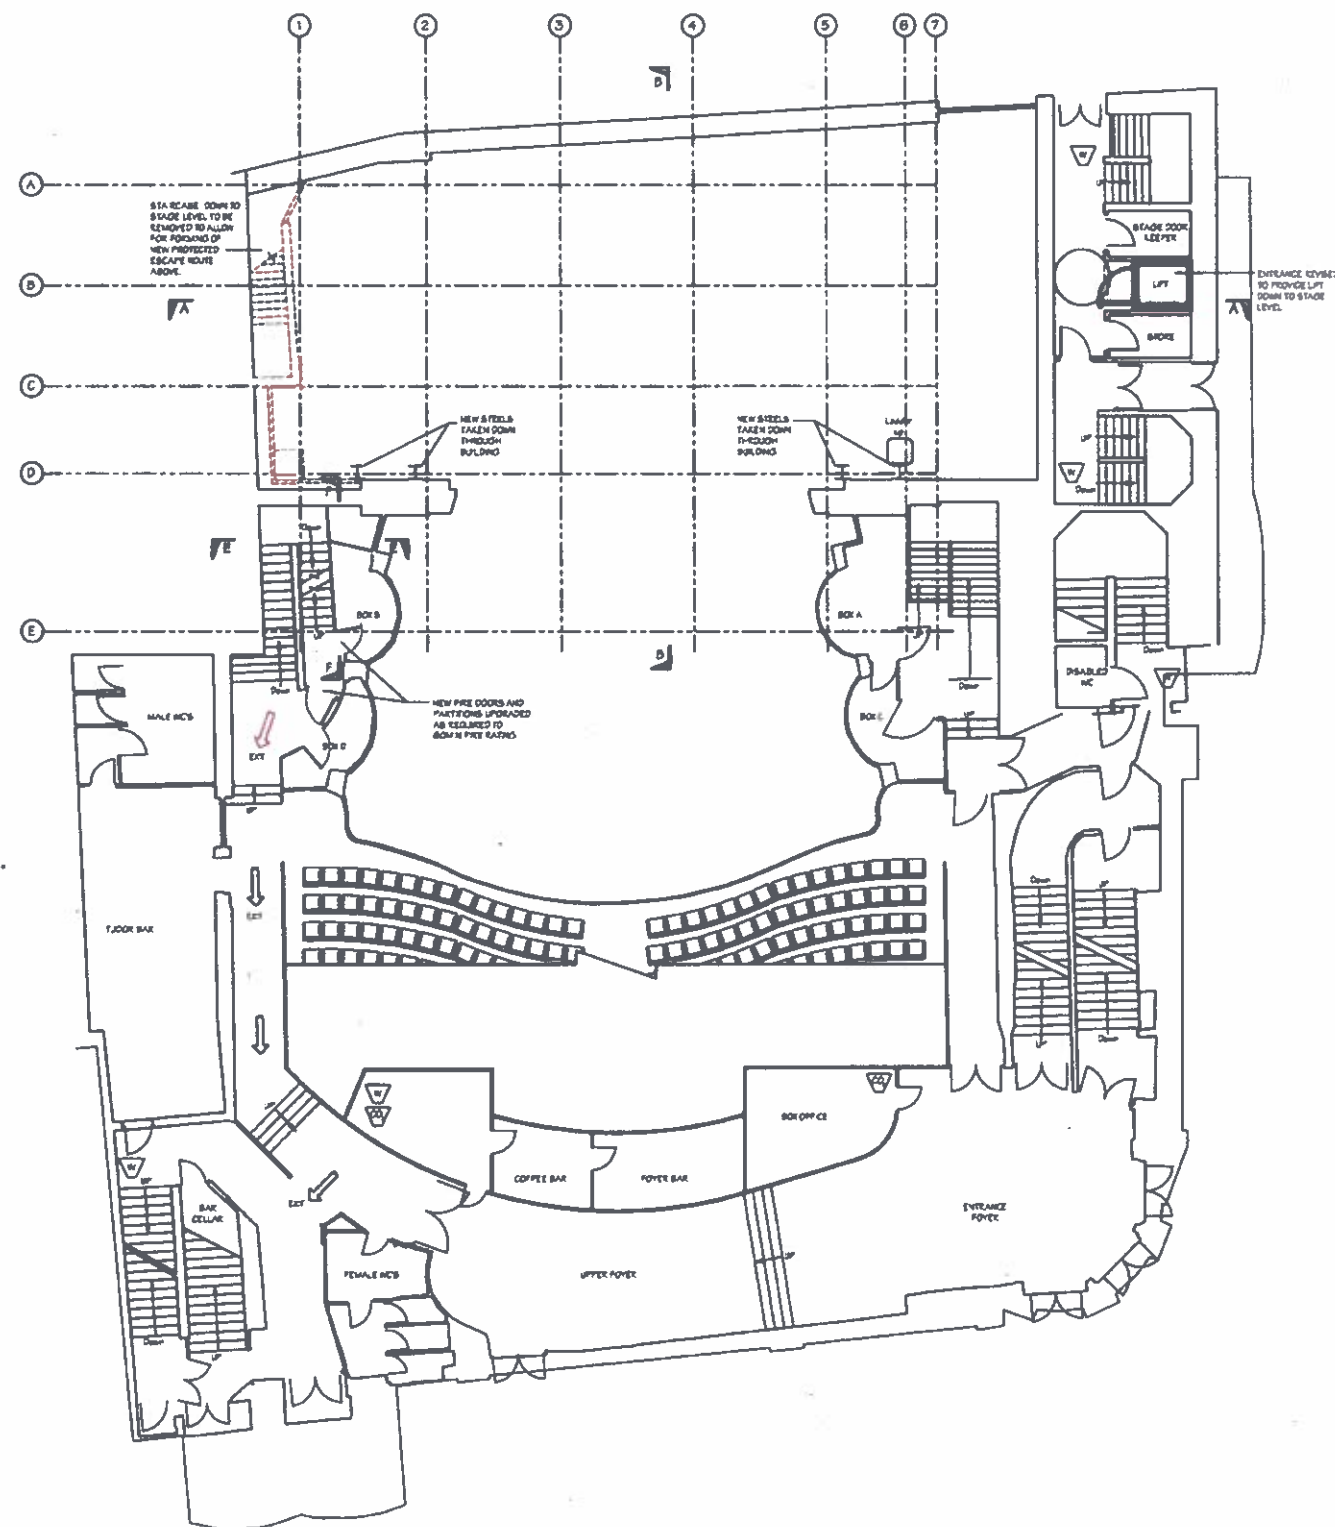

EXISTING PLAN AT STAGE
DOOR LEVEL 0
SCALE AT 1:100 AT A1

DO NOT SCALE THIS DRAWING.

ORIGINAL DRAWING SIZE A1

NOTES

Rev.	Date	Description	By
Revisions			



Client



Project

SHAFTESBURY THEATRE,
LONDON

Drawing Title

PROPOSED PLAN AT
STAGE DOOR LEVEL 0

Scale	Date	Drawn	Checked	Issued
AS SHOWN	JAN 12	PMC		

DRG. No.

1624-082



Revisions

Client  Shaftesbury Theatre

Project
SHAFTESBURY THEATRE,
LONDON

Drawing Title

PROPOSED PLAN AT
DRESSING ROOM LEVEL
+1

Scale	Date	Drawn	Checked	Passed
AG SHOW	15/12	BHC		

DRG. No. 1624-083