

PLAN AT BASEMENT LEVEL -2
SCALE AT 1:100 AT A1

Rev.	Date	Description	By
Revisions			

Michael Jackson Consulting
 204 BOLTON ROAD
 WORSLEY
 MANCHESTER, M20 9BN
 Chartered Structural Engineers
 Tel: 0161 790 4404
 Fax: 0161 790 4405

Client


 Shaftesbury Theatre

Project
 SHAFTESBURY THEATRE,
 LONDON

Drawing Title
**PROPOSED PLAN AT
 BASEMENT LEVEL -2**

Scale	Date	Drawn	Checked	Passed
AS SHOWN	Jan 12	PMC		

DRG. No.
1624-080

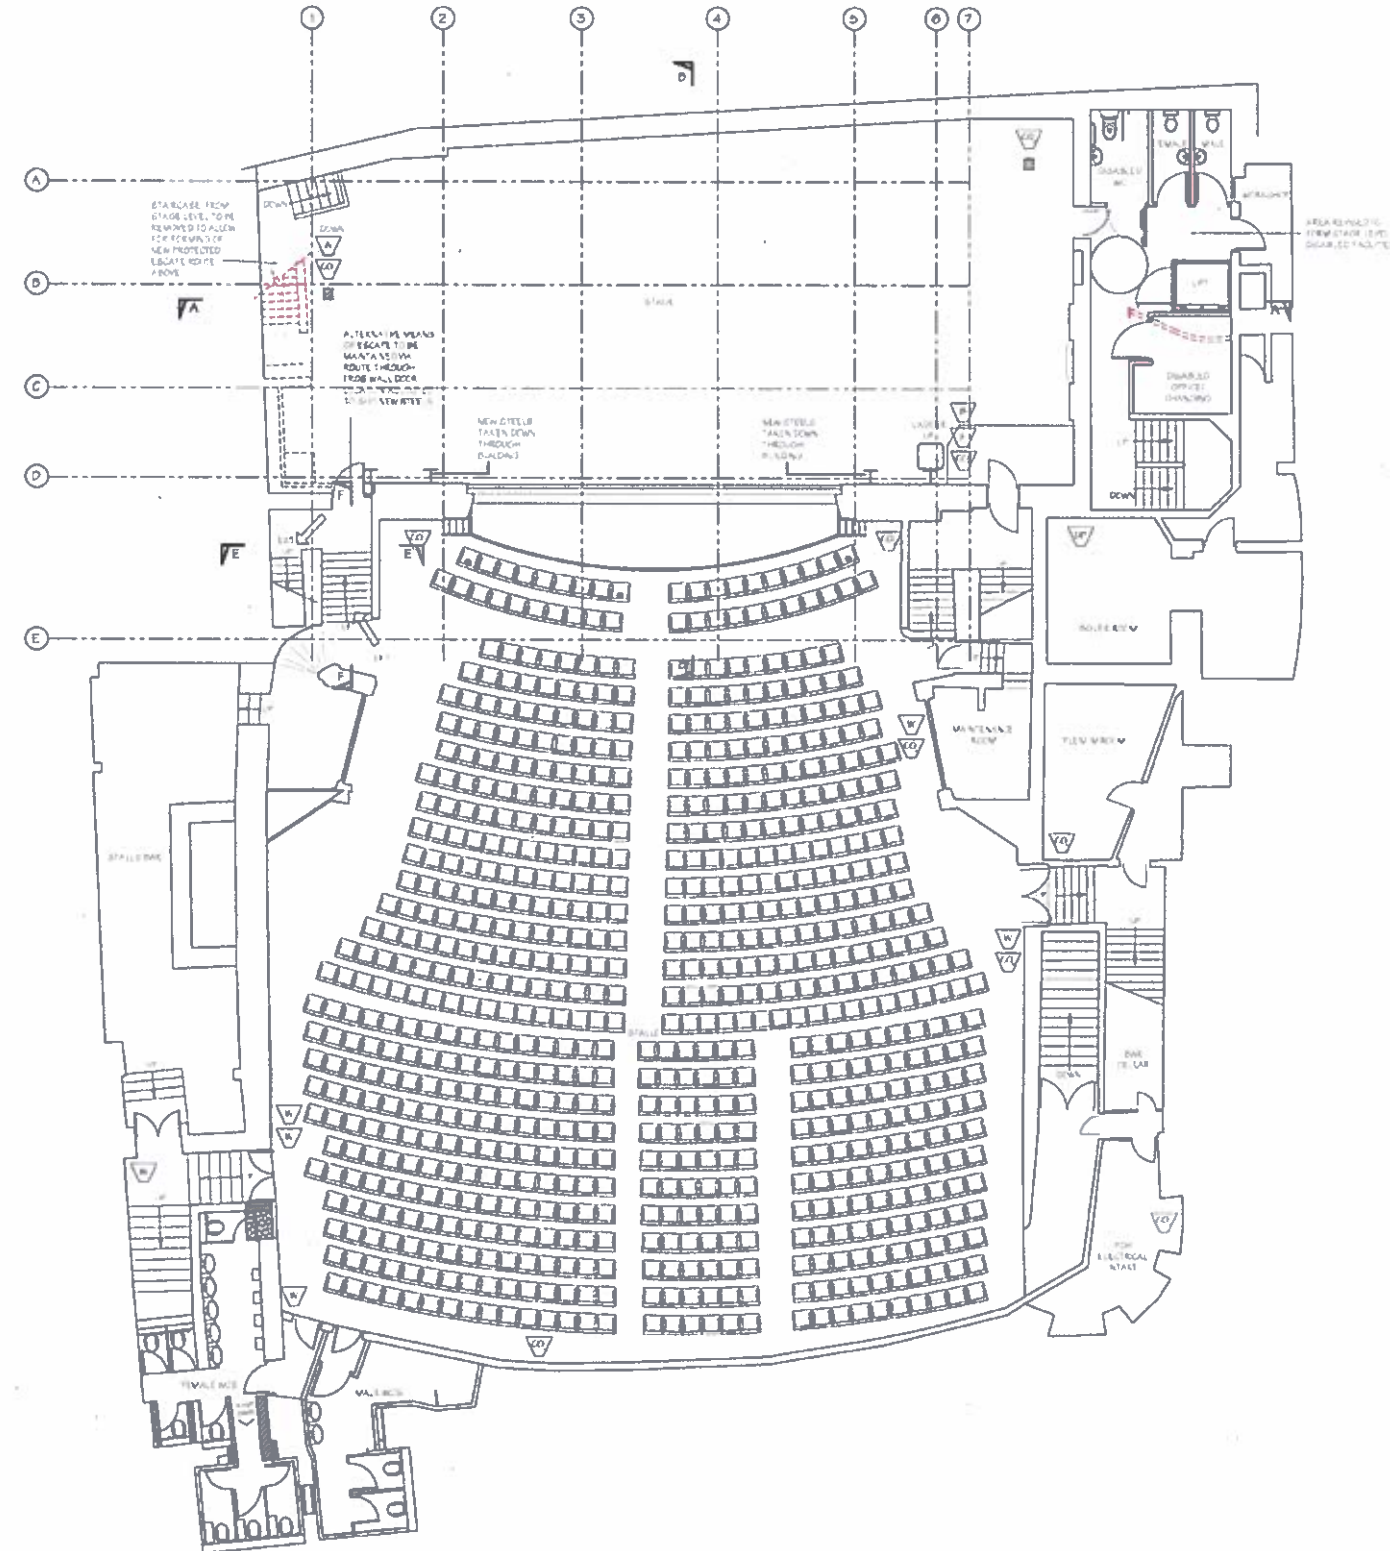

EXISTING PLAN AT STAGE LEVEL -1
SCALE AT 1:100 AT A1

Rev.	Date	Description	By
Revisions			

Michael Jackson Consulting
 Chartered Structural Engineers

204 BOLTON ROAD
 SORBLES
 MANCHESTER, M20 2BX
 Tel: 0161 780 4404
 Fax: 0161 780 4405

Client


Shaftesbury Theatre

Project
 SHAFTESBURY THEATRE,
 LONDON

Drawing Title
**PROPOSED PLAN AT
 STAGE LEVEL -1**

Scale AS SHOWN	Date JAN 12	Drawn FMG	Checked	Issued
-------------------	----------------	--------------	---------	--------

DRG. No.
1624-081

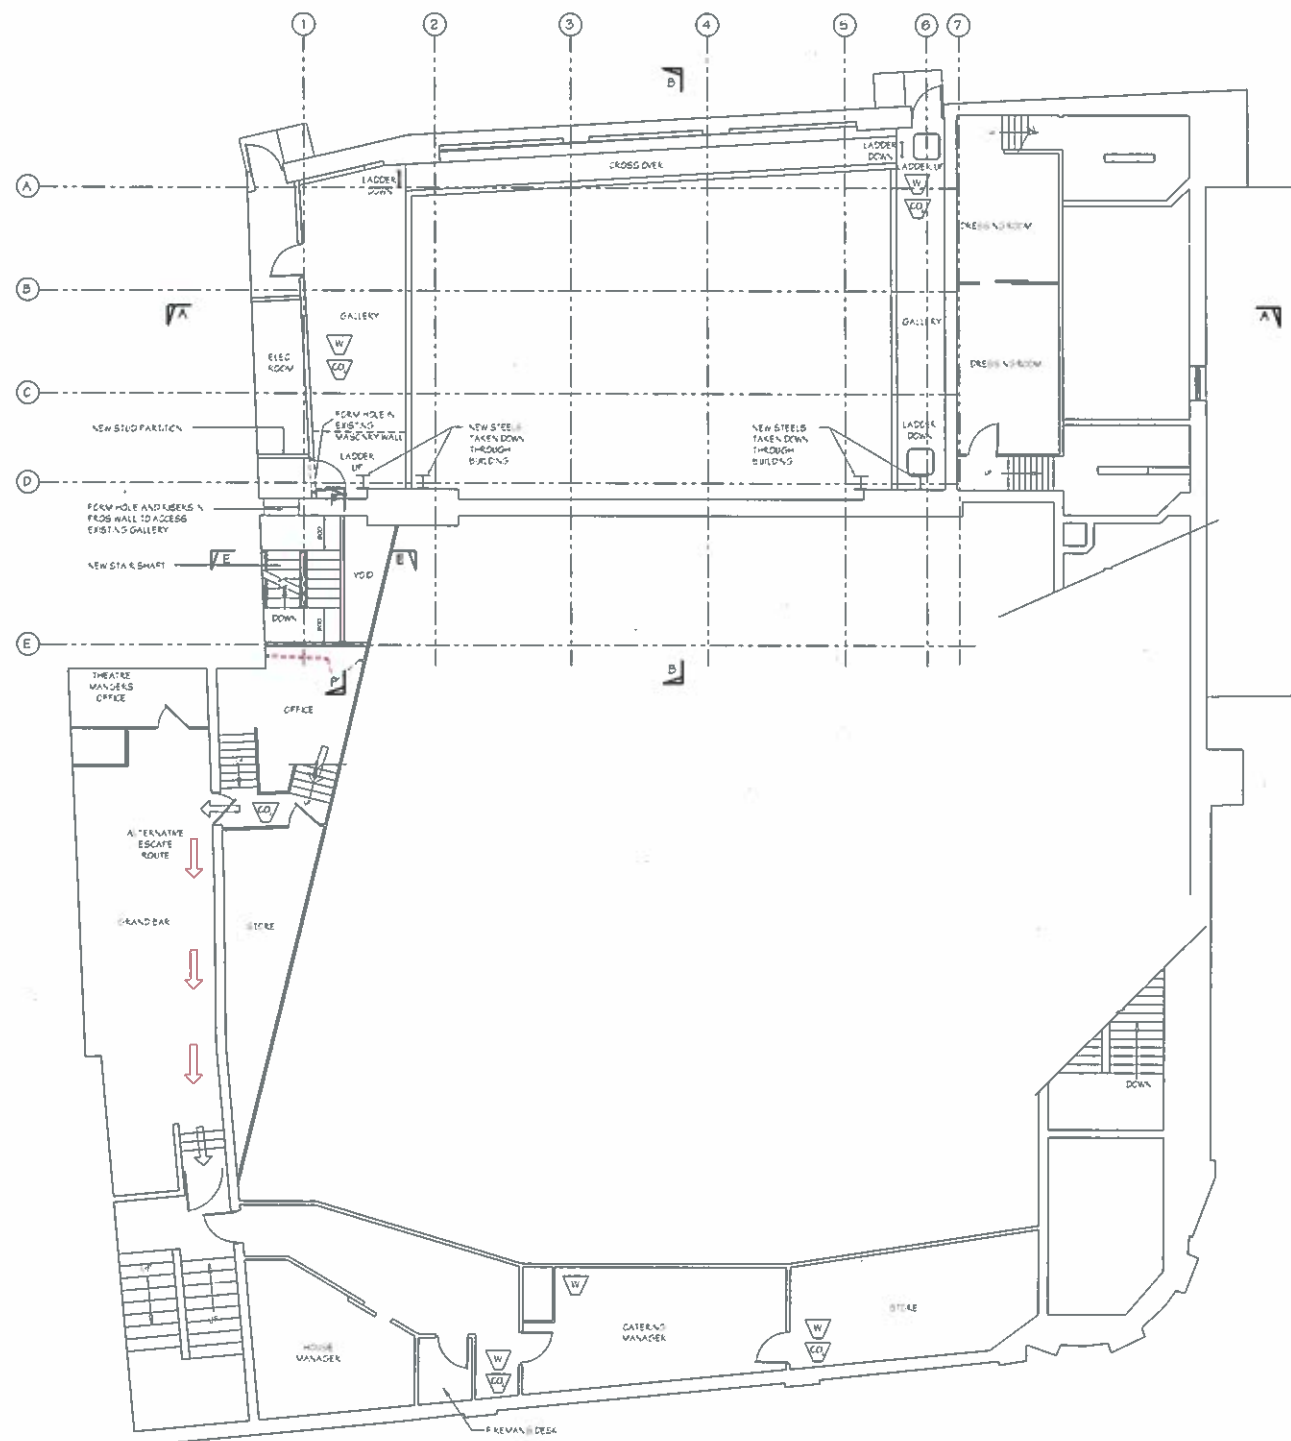

PLAN ON OFFICES BELOW GRAND CIRCLE
SCALE AT 1:100 AT A1

Rev.	Date	Description	By
Revisions			

Michael Jackson Consulting
 Chartered Structural Engineers
 204 BOLTON ROAD
 WORSLEY
 MANCHESTER, M28 3BN
 Tel: 0161 780 4404
 Fax: 0161 780 4405

Client

Shaftesbury Theatre

Project
**SHAFTESBURY THEATRE,
 LONDON**


Drawing Title
**PROPOSED PLAN AT
 FLY FLOOR LEVEL +1A**

Scale	Date	Drawn	Checked	Passed
AS SHOWN	JAN 12	PMC		

DRG. No.
1624-084

Revised Drawing Submittal 14 December 2012

Rev A - Southwest corner detail revised to follow comments from the theatres trust

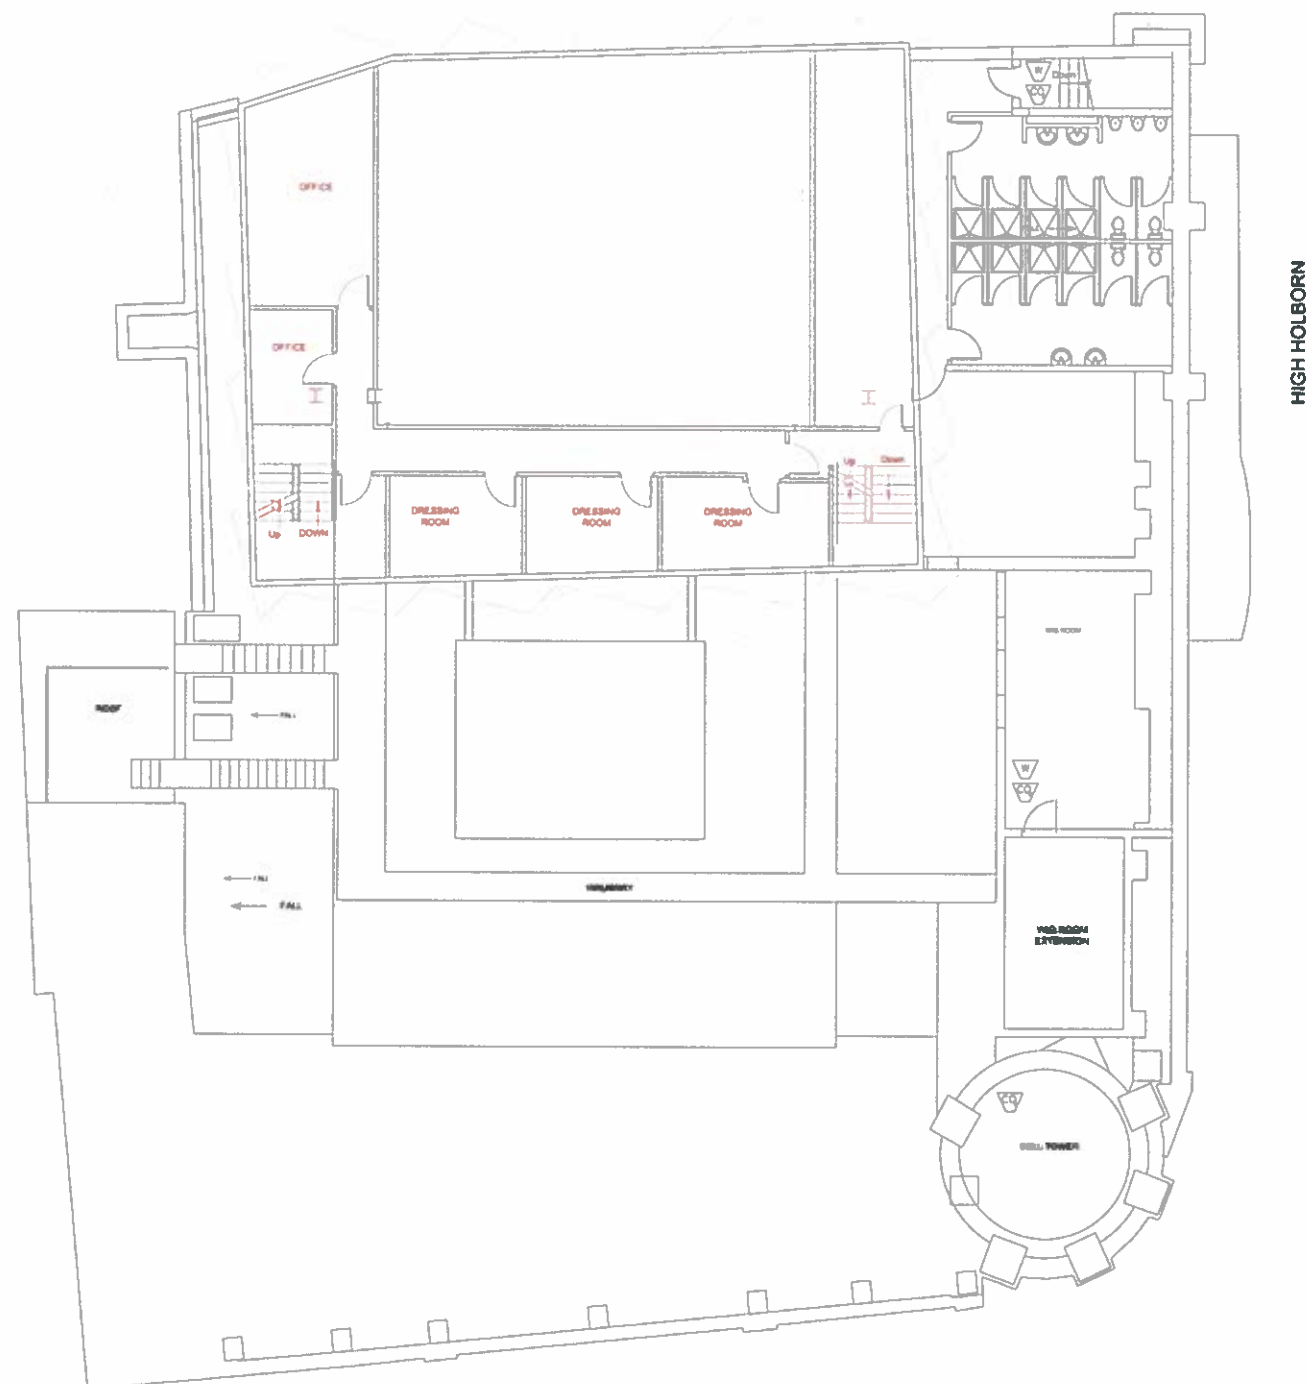

Rev.	Date	Description	By

Revisions

<p>Michael Jackson Consulting Chartered Structural Engineers</p>	<p>201 BOLTON ROAD SHEFFY MANCHESTER, M20 3BN</p>
	<p>Tel: 0161 700 4404 Fax: 0161 700 4405</p>

Client:




Project
**SHAFTESBURY THEATRE
 NEW FLY TOWER**

Drawing Title

**PROPOSED PART
 PLAN ON ROOF +4
 LEVEL**

Scale	Date	Drawn	Checked	Passed
1:100	FEB 18	TR		

DRG. No.
1624-1087A

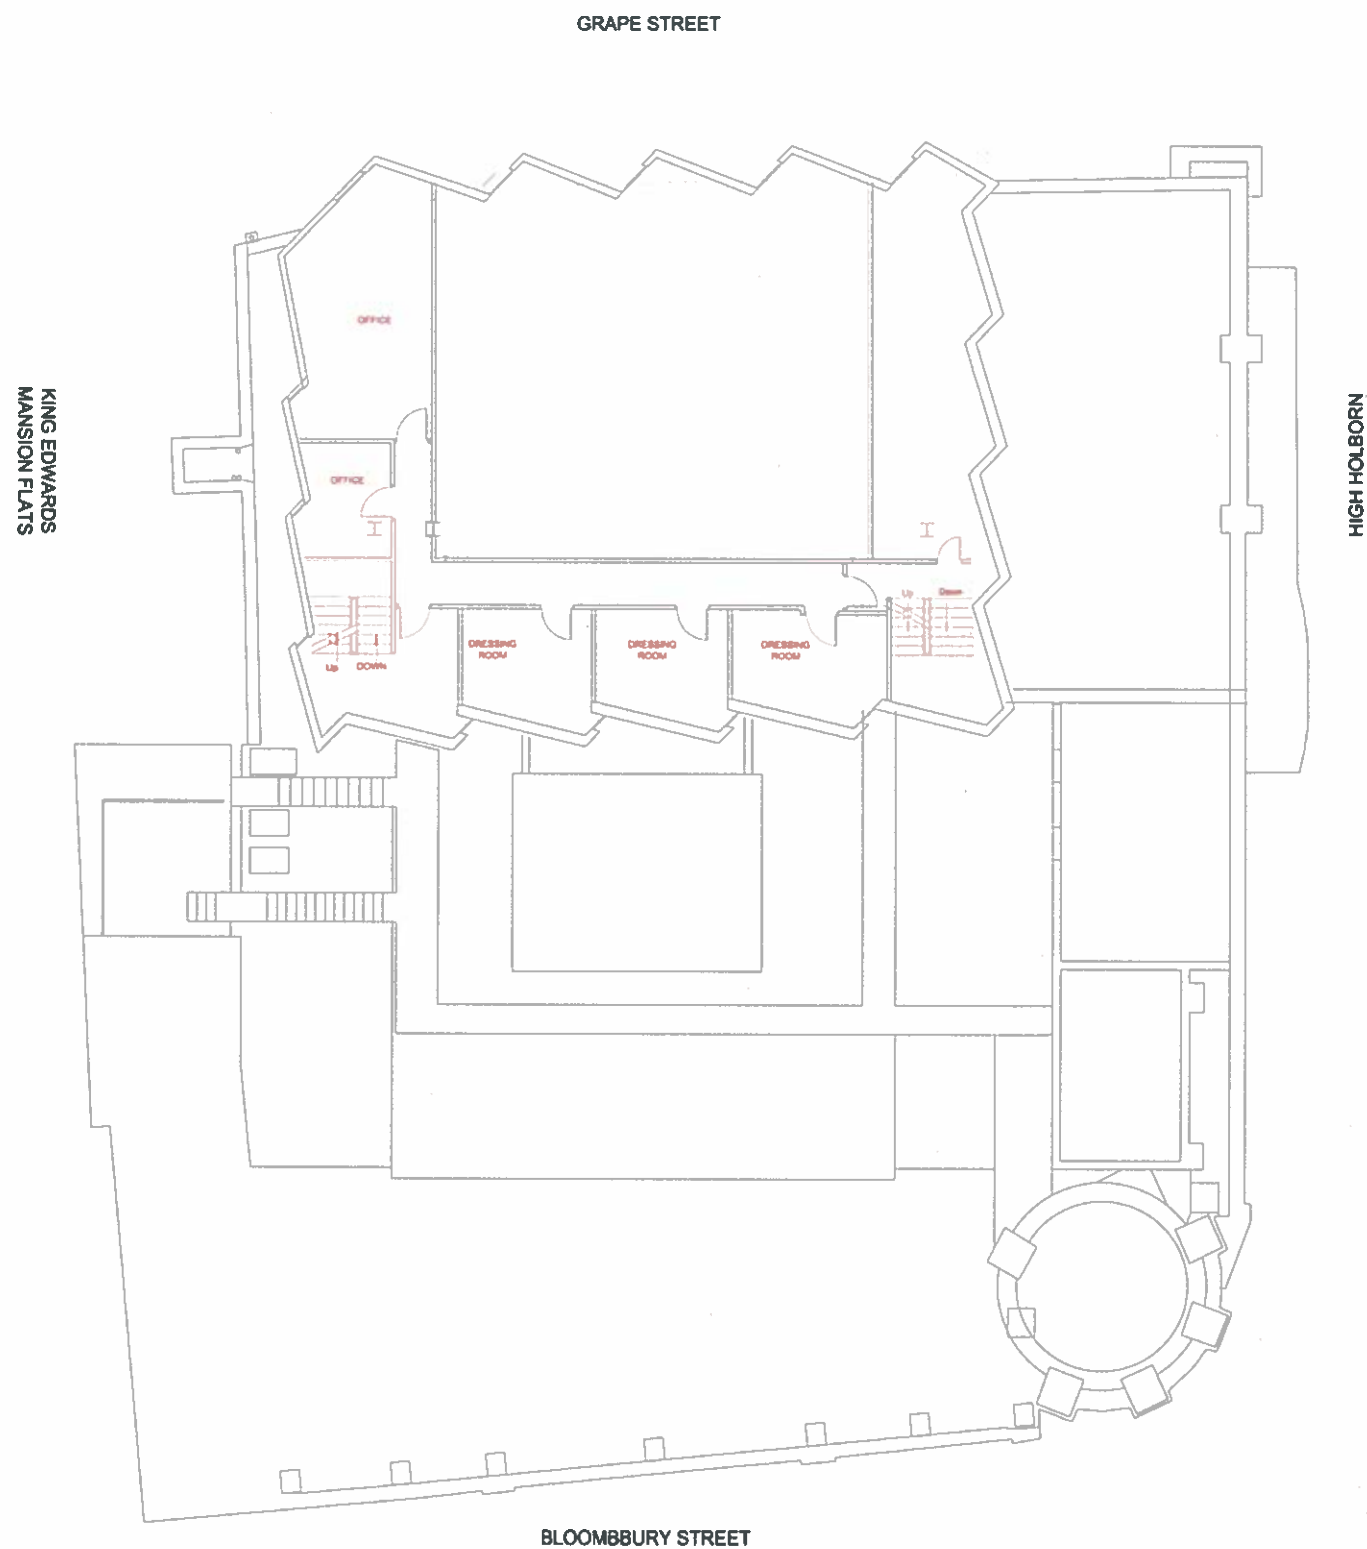

Rev.	Date	Description	By
------	------	-------------	----

Revisions

<p>Michael Jackson Consulting Chartered Structural Engineers</p>	<p>294 BOLTON ROAD WODLEY MANCHESTER, M40 3BN</p>
	<p>Tel: 0161 790 4404 Fax: 0161 790 4405</p>

Client



Project
**SHAFTESBURY THEATRE
 NEW FLY TOWER**

Drawing title


**PROPOSED PART
 PLAN ON ROOF +5
 LEVEL**

Scale	Date	Discn	Checked	Passed
1:100	FEB 18	TR		

DRG No.

1624-1088A

Revised Drawing Submittal 14 December 2012
Rev A - 130218 TR - Southwest corner detail revised to follow comments from the theatres trust

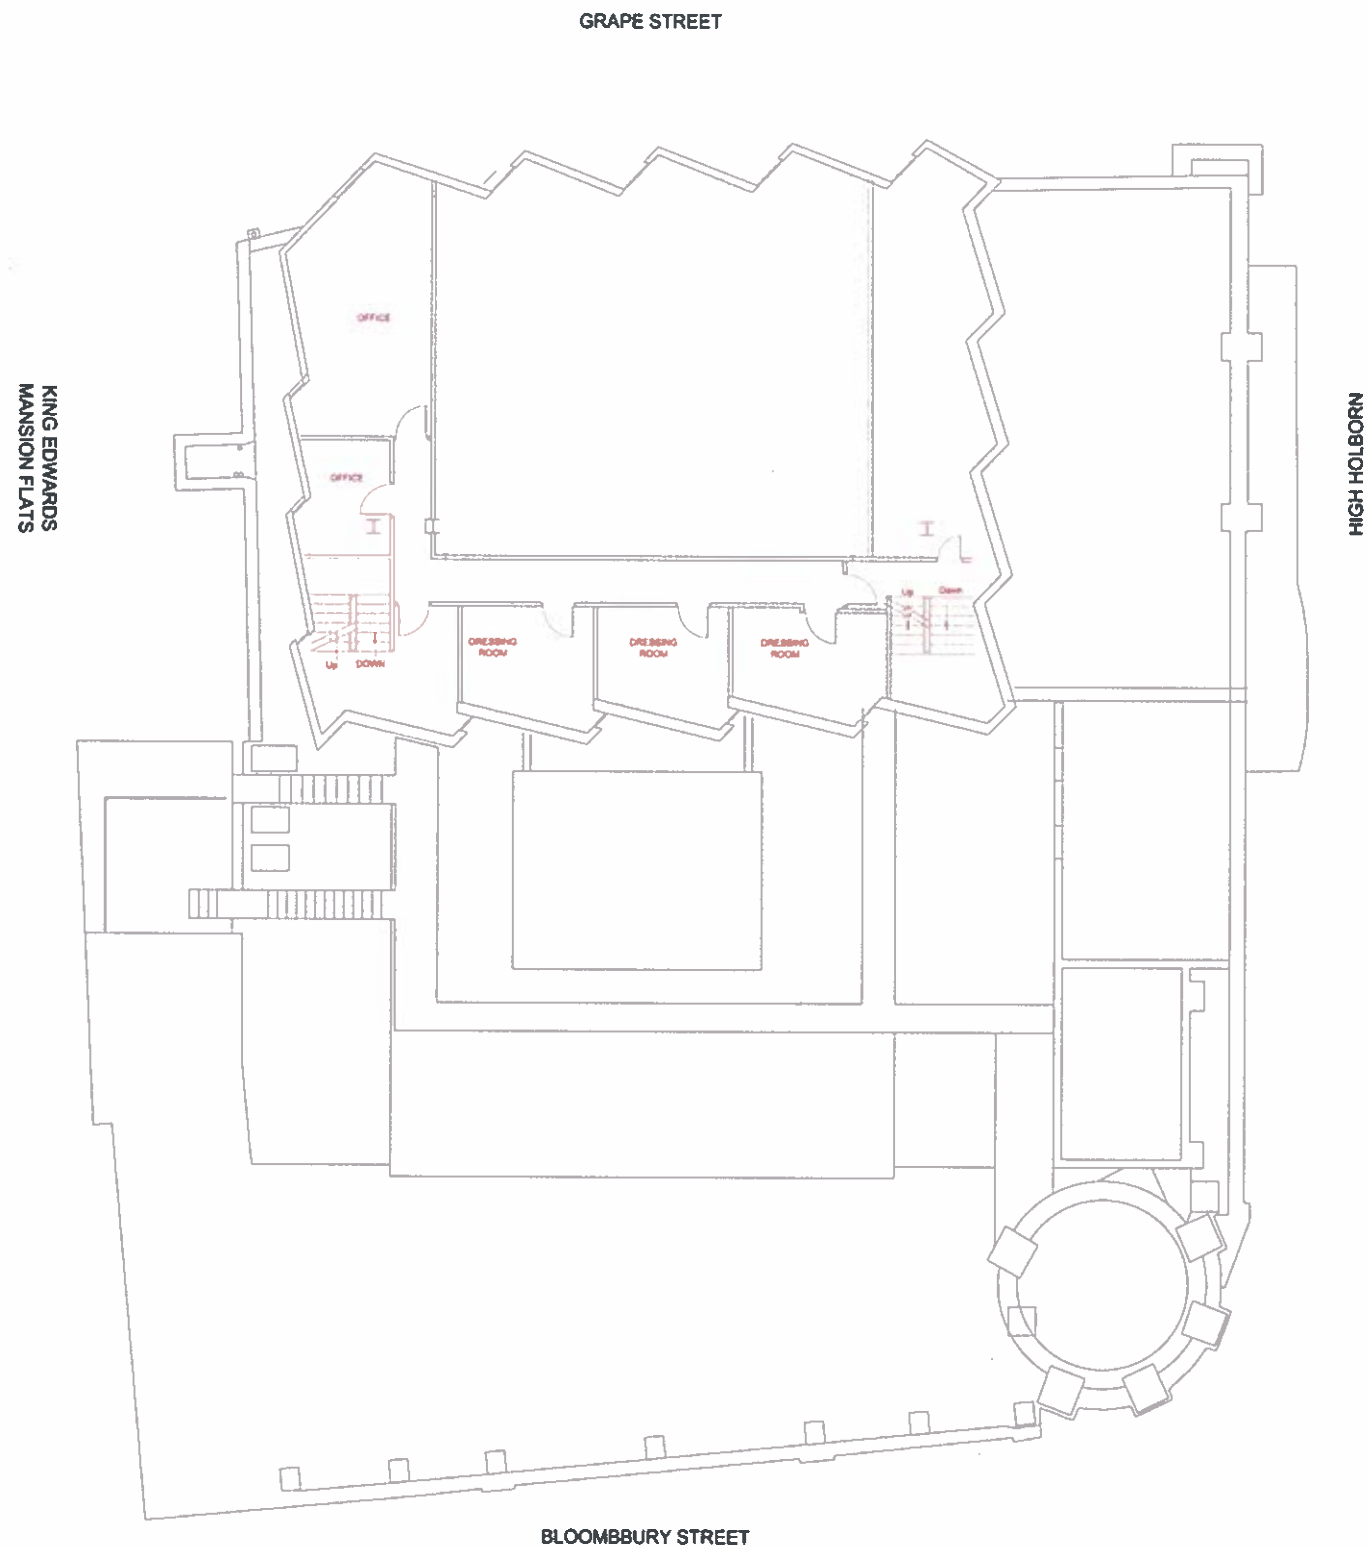

Rev.	Date	Description	By
Revisions			


Michael Jackson Consulting
 291 BOLTON ROAD
 WOODLEY
 MANCHESTER, M20 2BN
 Tel: 0161 790 4404
 Fax: 0161 790 4405
Chartered Structural Engineers

Client

Shaftesbury Theatre


Project
**SHAFTESBURY THEATRE
 NEW FLY TOWER**

Drawing Title
**PROPOSED PART
 PLAN ON ROOF +6
 LEVEL**

Scale	Date	Drawn	Checked	Passed
1:100	FEB 18	TR		

DRG No
1624-1089A

2 x 2m Smoke vents in roof
(below cladding)

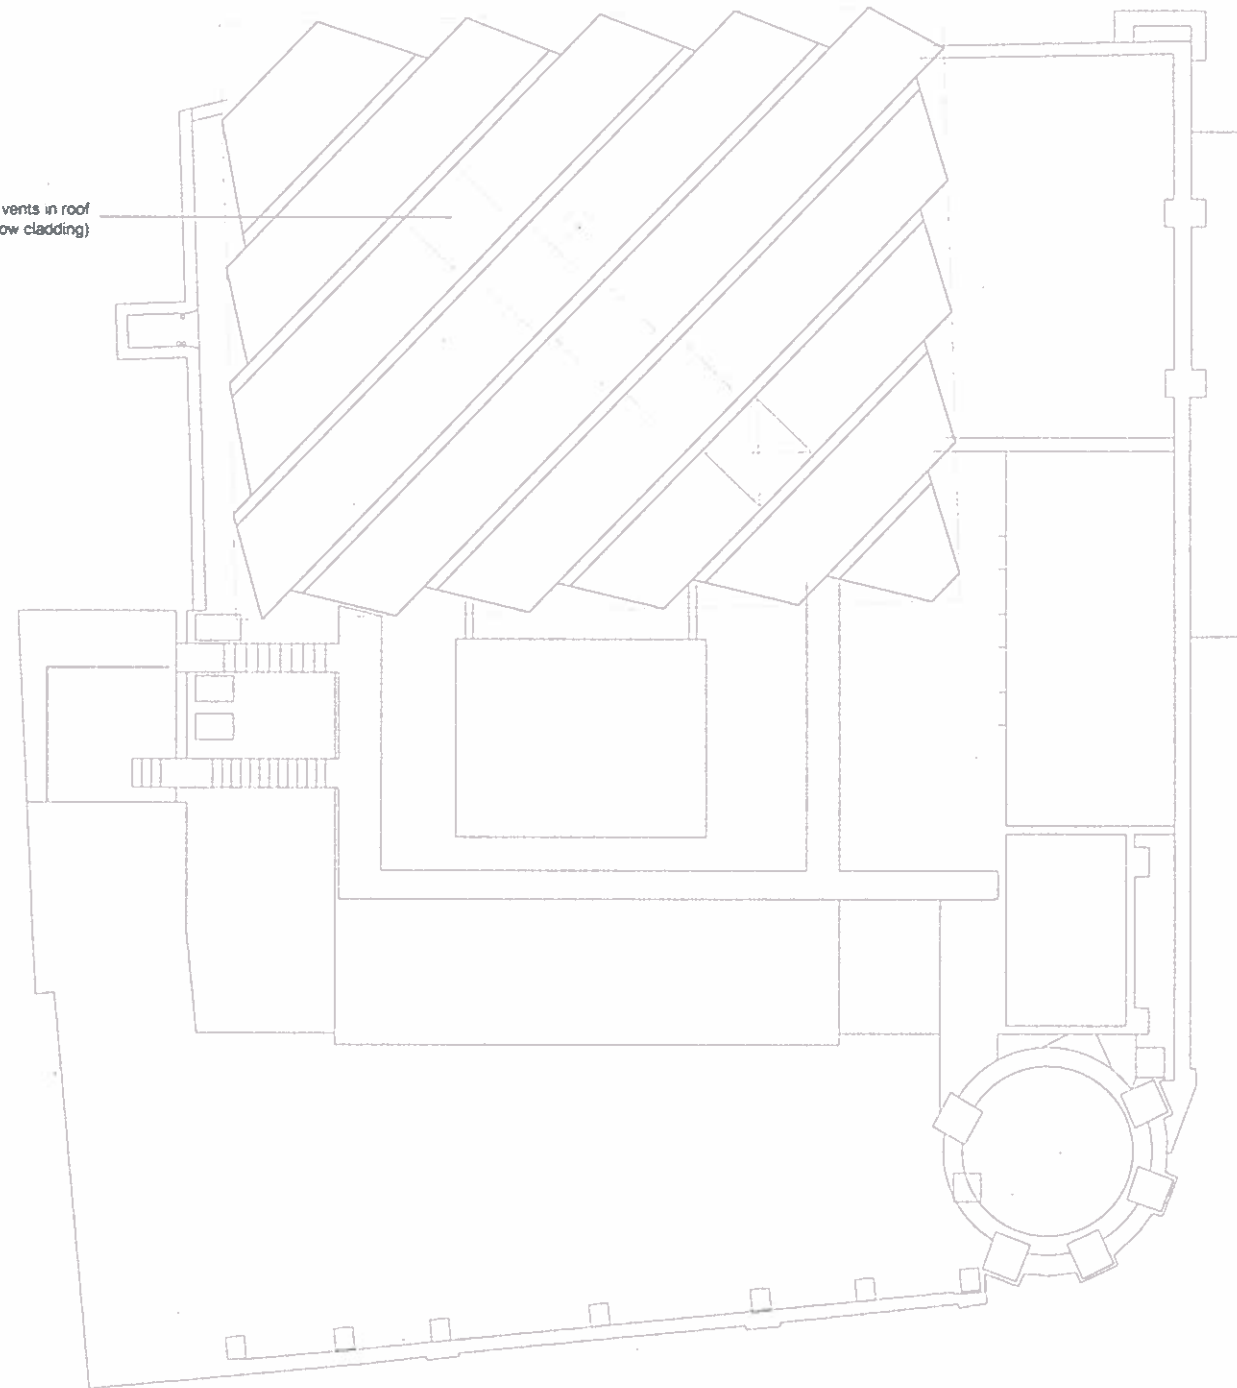

Notes

Revised Drawing Submittal 14 December 2012
Rev A - Southwest corner detail revised to follow
comments from the theatres trust

Rev.	Date	Description	By

201 BOLTON ROAD
FOSDILEY
MANCHESTER, M20 2BN
Tel: 0161 700 4404
Fax: 0161 700 4405

Michael Jackson Consulting
Chartered Structural Engineers

Client



Shaftesbury Theatre

Project
**SHAFTESBURY THEATRE
NEW FLY TOWER**

Drawing Title

**PROPOSED PART
PLAN +7 ROOF LEVEL**

Scale	Date	Drawn	Checked	Passed
1:100	FEB 18	TR		

DRG. No.

1624-1090A