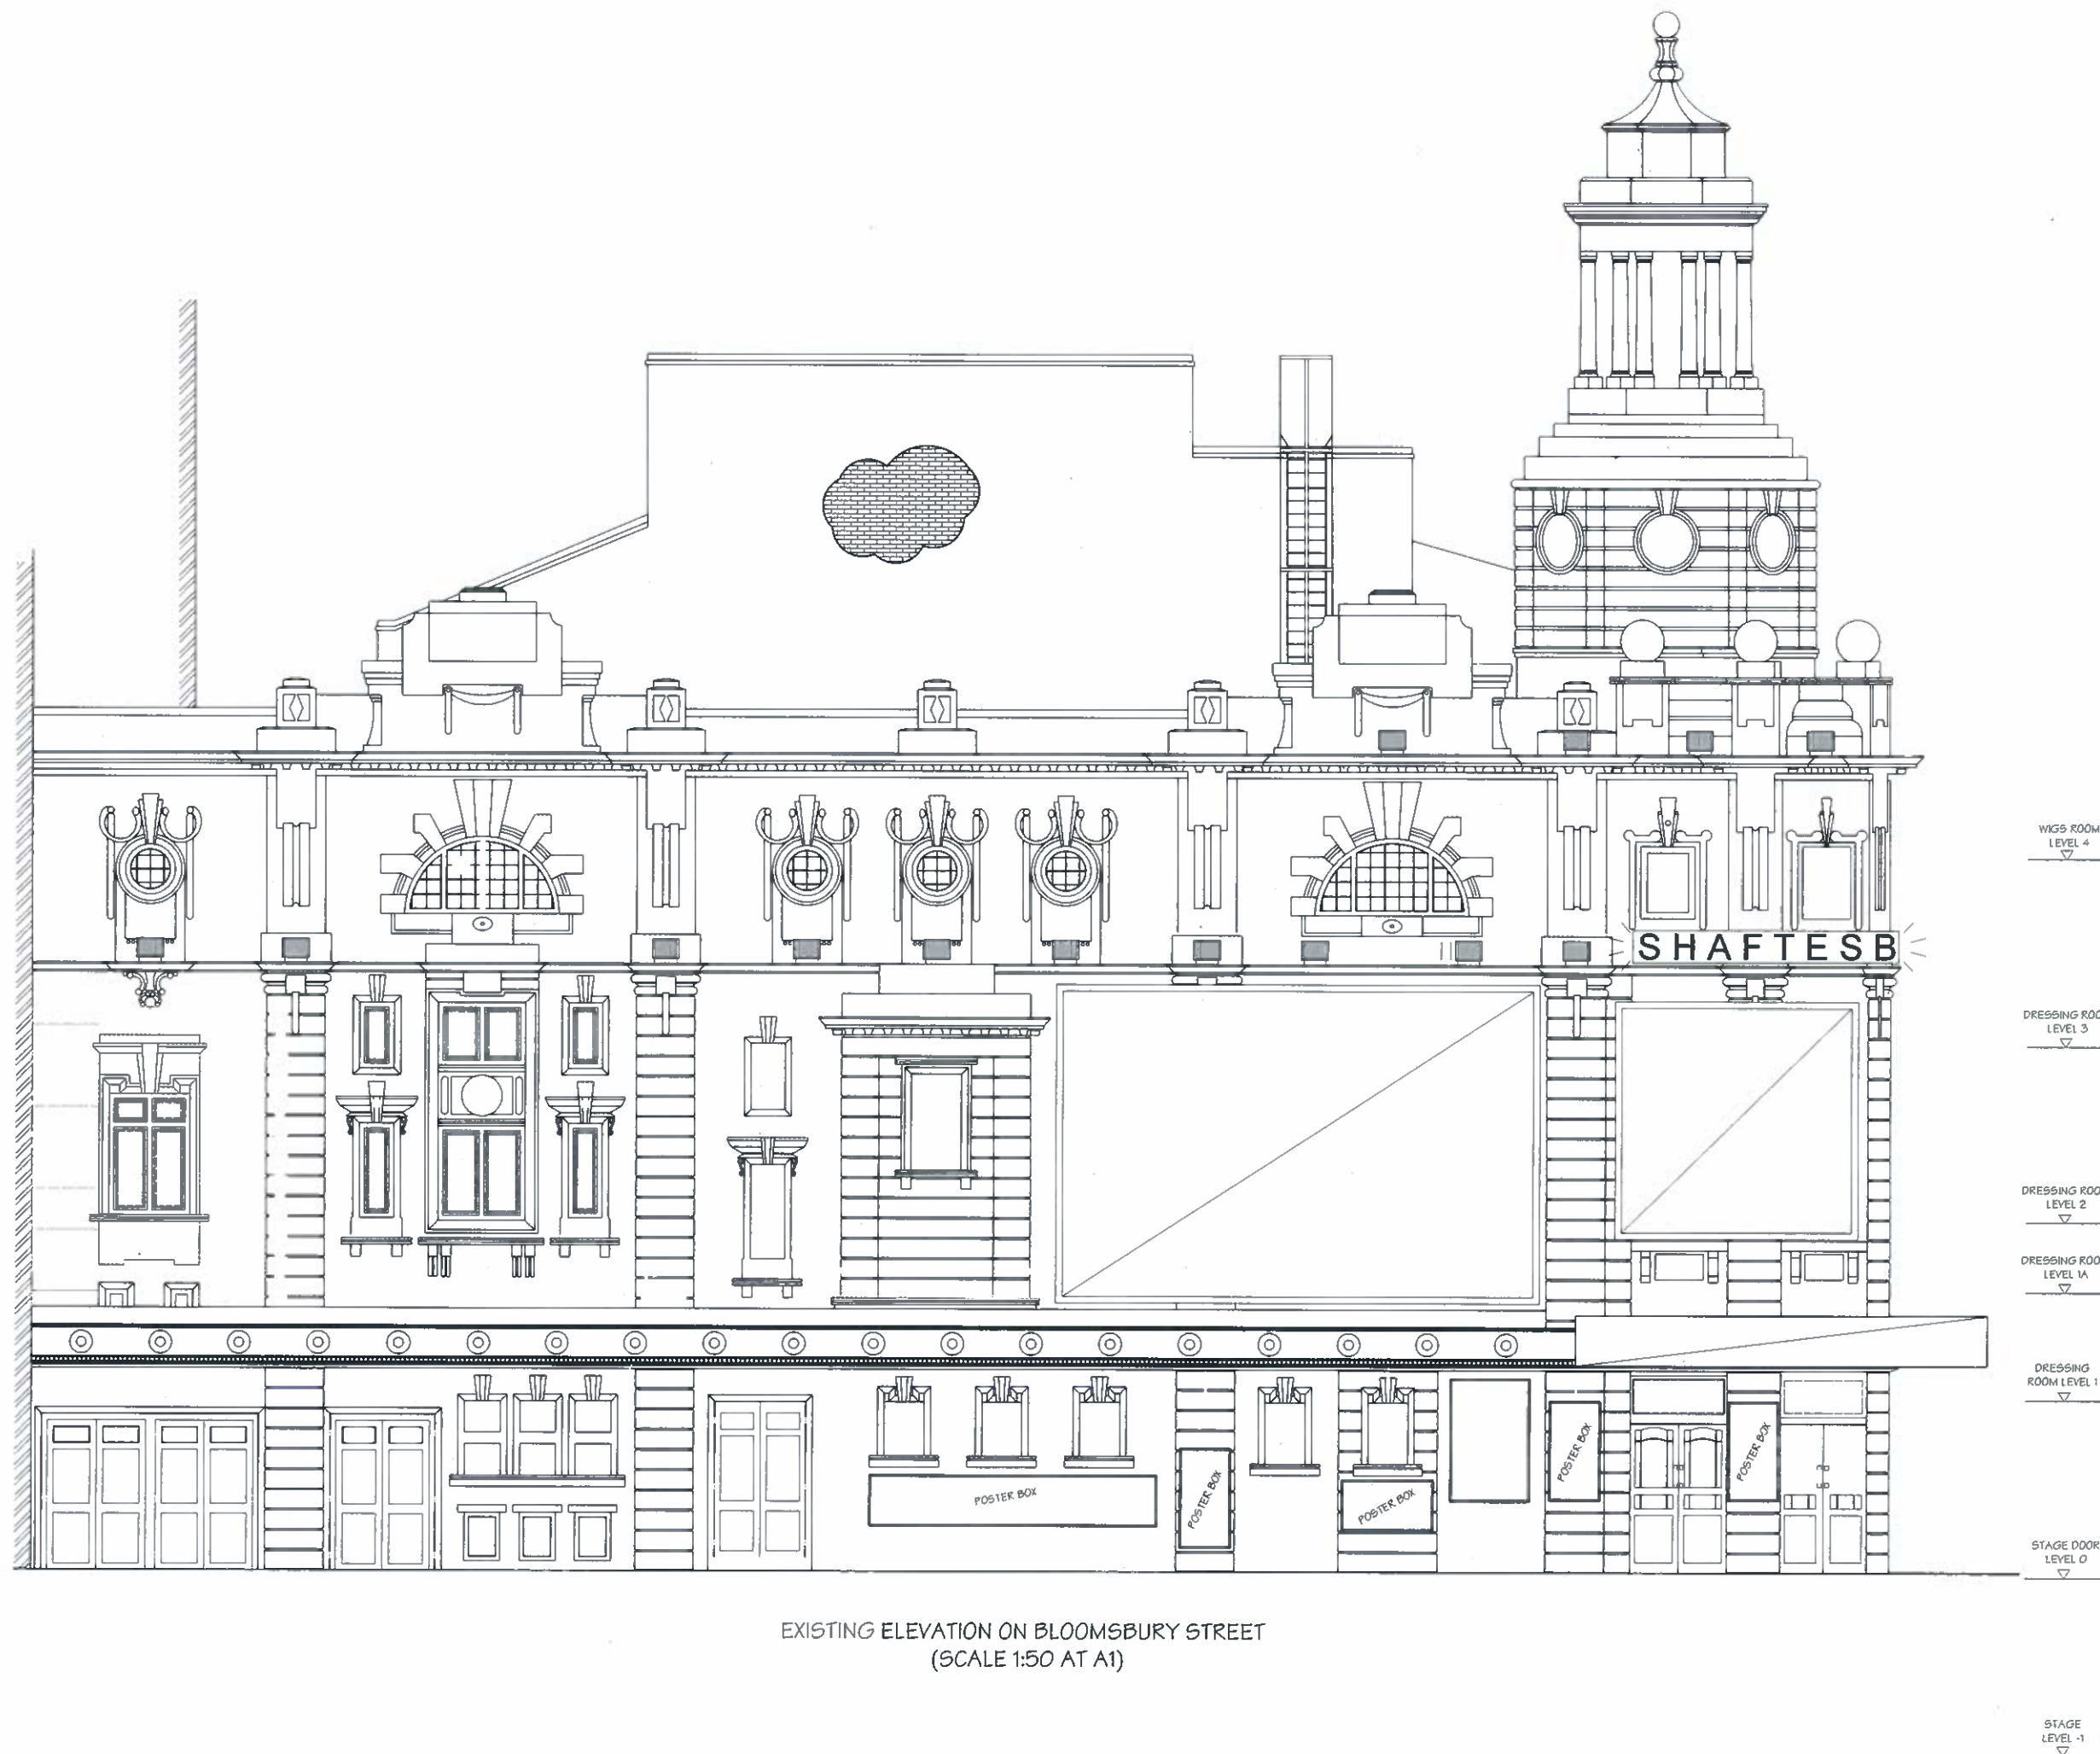


WGS ROOM
LEVEL 4DRESSING ROOM
LEVEL 3DRESSING ROOM
LEVEL 2DRESSING ROOM
LEVEL 1ADRESSING
ROOM LEVEL 1STAGE DOOR
LEVEL 0STAGE
LEVEL -1EXISTING ELEVATION ON BLOOMSBURY STREET
(SCALE 1:50 AT A1)

Rev.	Date	Description	By
Revisions			

Michael Jackson Consulting
Chartered Structural Engineers

204 BOLTON ROAD
WALKDEN, WORSLEY
MANCHESTER, M28 3JH

Tel: 0161 790 4404
Fax: 0161 790 4405

Client



Shaftesbury Theatre

Project

SHAFTESBURY THEATRE
NEW FLY TOWER


Drawing Title

EXISTING ELEVATION
ON BLOOMSBURY
STREET

Scale	Date	Drawn	Checked	Passed
AS SHOWN	JAN 12	PLM		

DRG. No.

1624-021

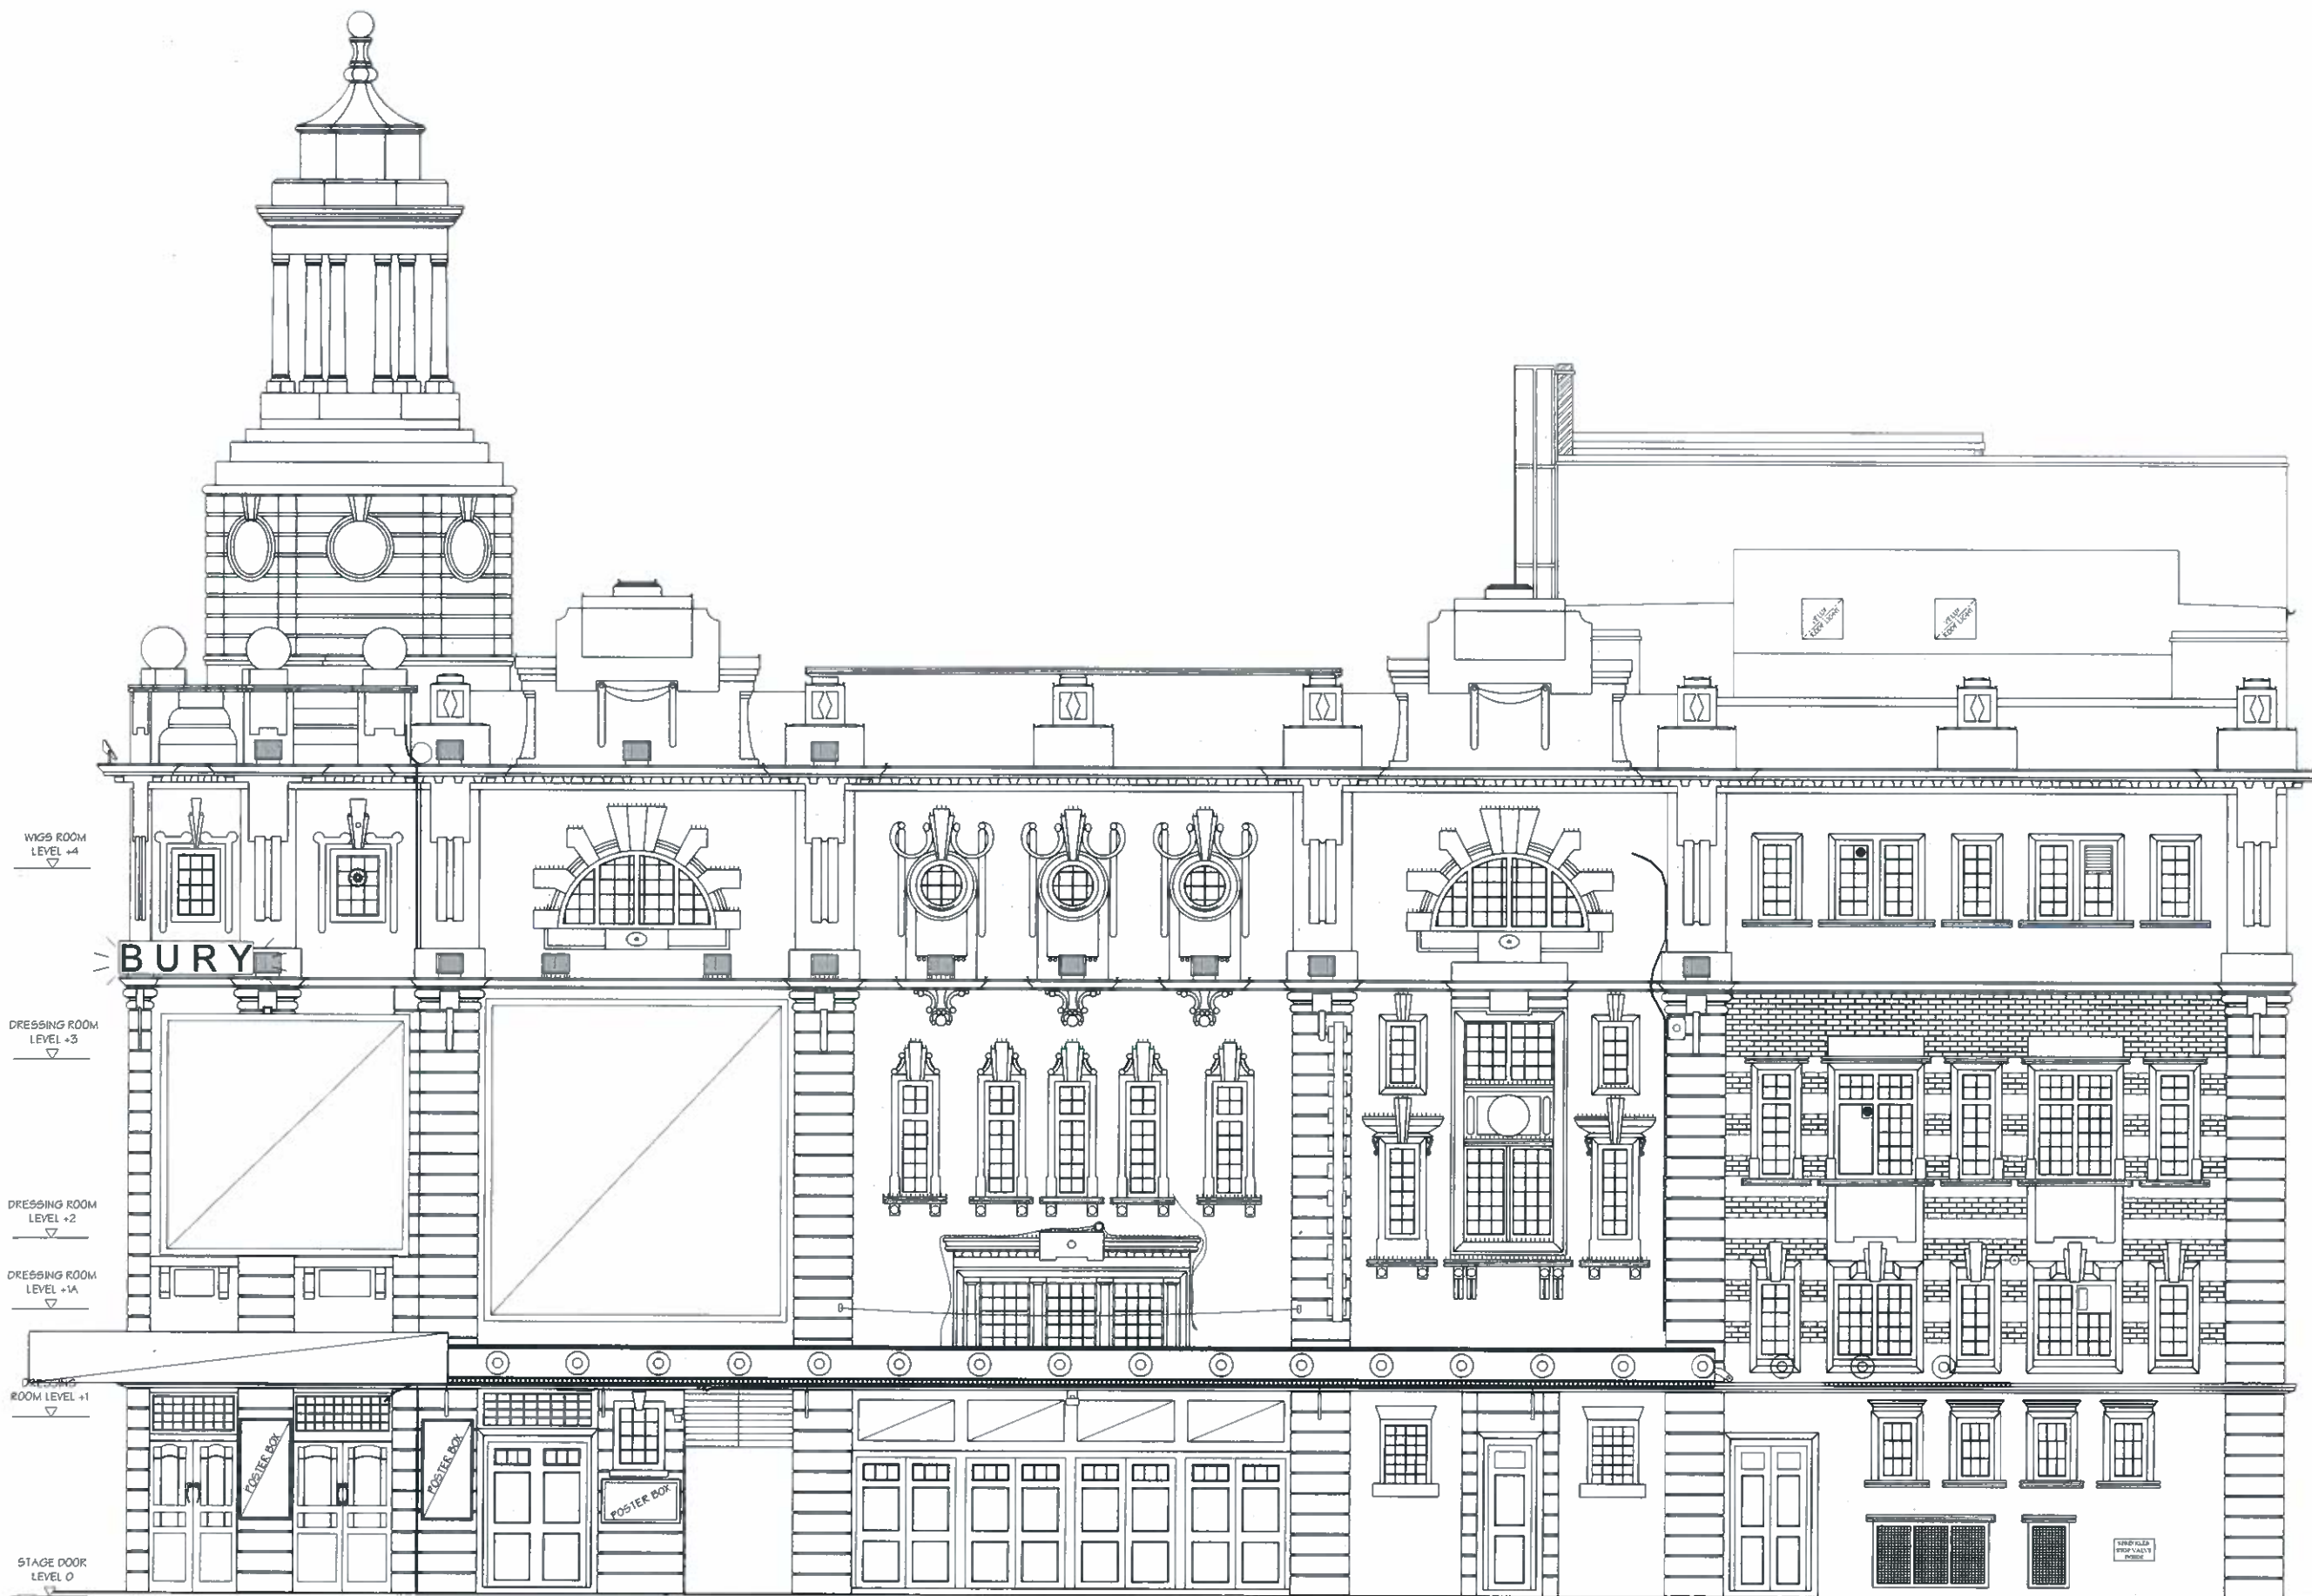

EXISTING ELEVATION ON HIGH HOLBORN
(SCALE 1:50 AT A1)

Rev.	Date	Description	By
------	------	-------------	----

Revisions

	Michael Jackson Consulting	204 BOLTON ROAD WORSLEY MANCHESTER, M28 3BN
	Chartered Structural Engineers	Tel: 0161 790 4404 Fax: 0161 790 4405
	Client	

Client

Shaftesbury Theatre

Project
SHAFTESBURY THEATRE
NEW FLY TOWER

Drawing Title

EXISTING ELEVATION
ON HIGH HOLBORN

Scale	Date	Drawn	Checked	Passed
AS SHOWN	JAN 12	PMC		

DRG. No.
1624-022



EXISTING ELEVATION ON GRAPE STREET
(SCALE 1:50 AT A1)

FOR APPROVAL

Rev.	Date	Description	By
Revisions			

	Michael Jackson Consulting Chartered Structural Engineers	204 BOLTON ROAD WORSLEY MANCHESTER, M28 3BN Tel: 0161 790 4404 Fax: 0161 790 4405
	Client	

Project