

EXISTING PLAN AT STAGE
DOOR LEVEL 0
SCALE AT 1:100 AT A1

Rev	Date	Description	By
Revisions			

Michael Jackson Consulting
Chartered Structural Engineers

204 BOLTON ROAD
BOZSLAY
MANCHESTER, M20 3JH
Tel: 0161 700 4404
Fax: 0161 700 4405

Client


Shaftesbury Theatre

Project
SHAFTESBURY THEATRE,
LONDON

Drawing Title
EXISTING PLAN AT
STAGE DOOR LEVEL 0

Scale	Date	Drawn	Checked	Passed
AS SHOWN	JAN 12	PMC		

DRG. No.
1624-004

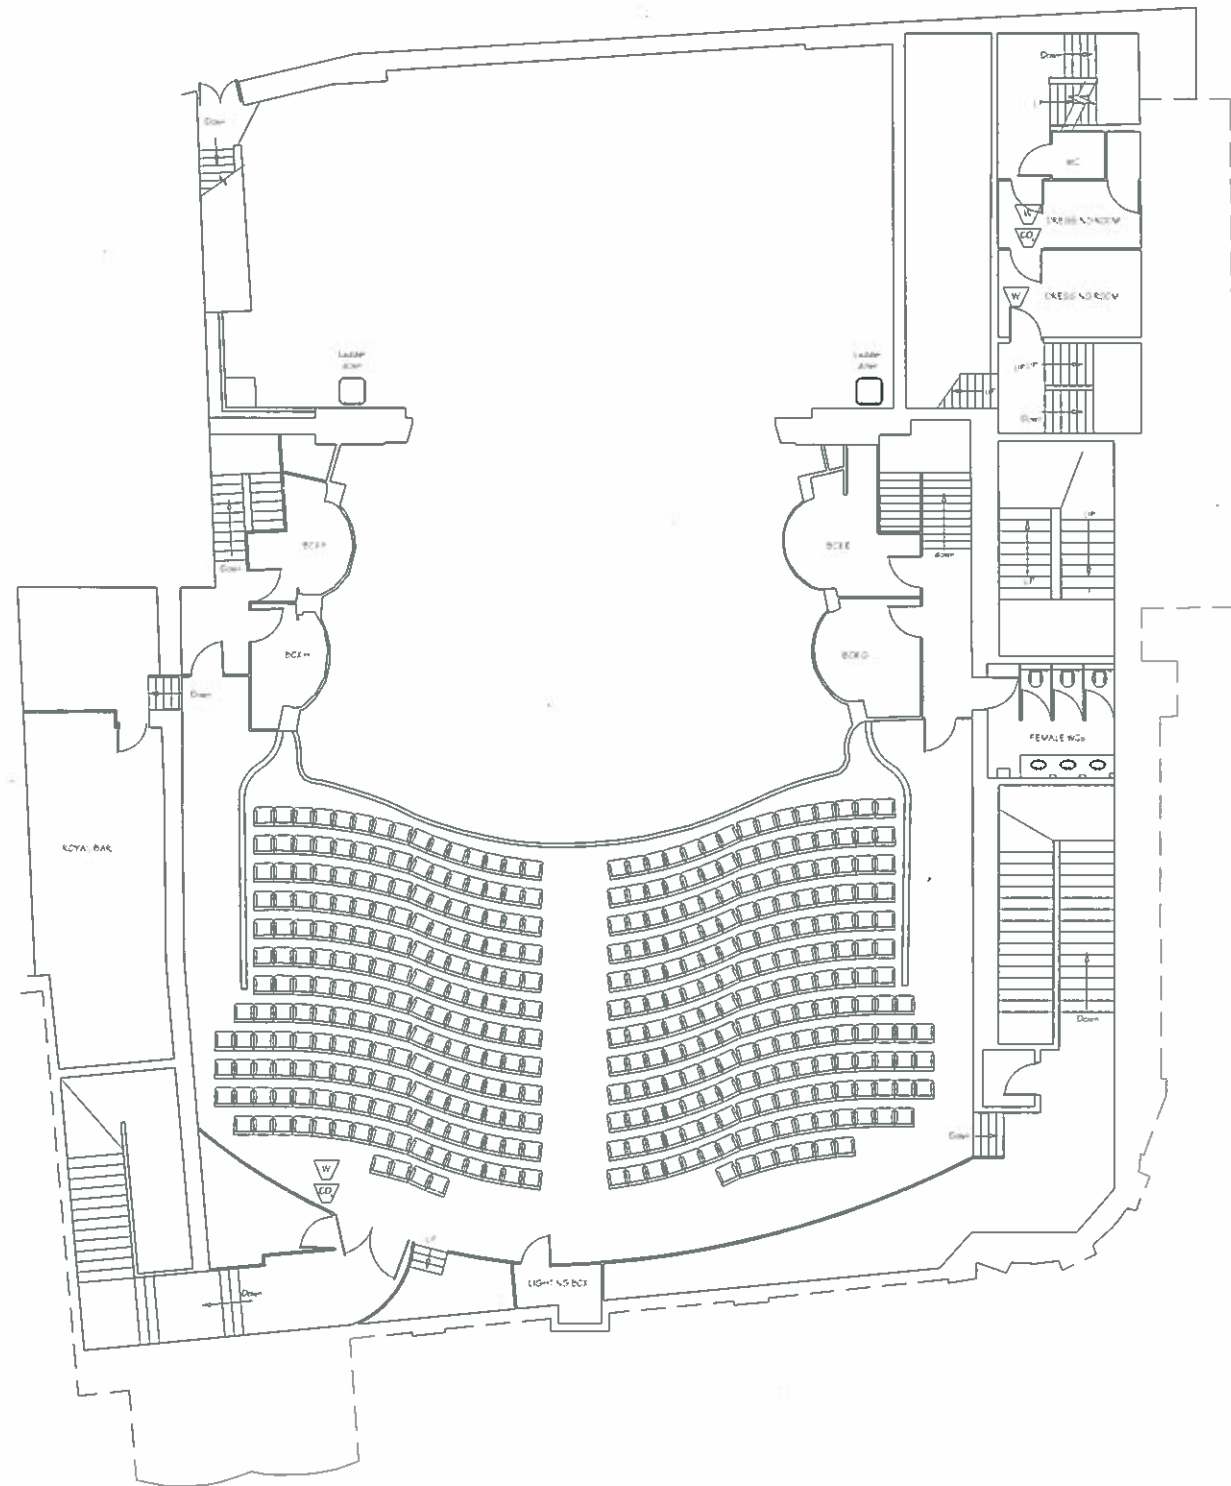

EXISTING PLAN AT DRESSING
ROOM LEVEL +1
SCALE AT 1:100 AT A1

Rev.	Date	Description	By
Revisions			

Michael Jackson Consulting
 Chartered Structural Engineers
 204 BOLTON ROAD
 YORKLEY
 MANCHESTER, M20 3BN
 Tel: 0161 790 4404
 Fax: 0161 790 4405

Client

 Shaftesbury Theatre

Project
 SHAFTESBURY THEATRE,
 LONDON

Drawing Title
 EXISTING PLAN AT
 DRESSING ROOM LEVEL
 +1

Scale	Date	Drawn	Checked	Passed
A5 SHOWN	JAN 12	FMC		

DRG. No.
 1624-005