

PLAN AT BASEMENT LEVEL -2
SCALE AT 1:100 AT A1

Rev.	Date	Description	By
Revisions			

Michael Jackson Consulting
 294 BOLTON ROAD
 WORSLEY
 MANCHESTER, M20 9BN
 Chartered Structural Engineers
 Tel: 0161 790 4404
 Fax: 0161 790 4405

Client


Shaftesbury Theatre

Project
**SHAFTESBURY THEATRE,
 LONDON**

Drawing Title
**EXISTING PLAN AT
 BASEMENT LEVEL -2**

Scale	Date	Drawn	Checked	Passed
AS SHOWN	Jan 12	PMC		

DRG. No.
1624-002

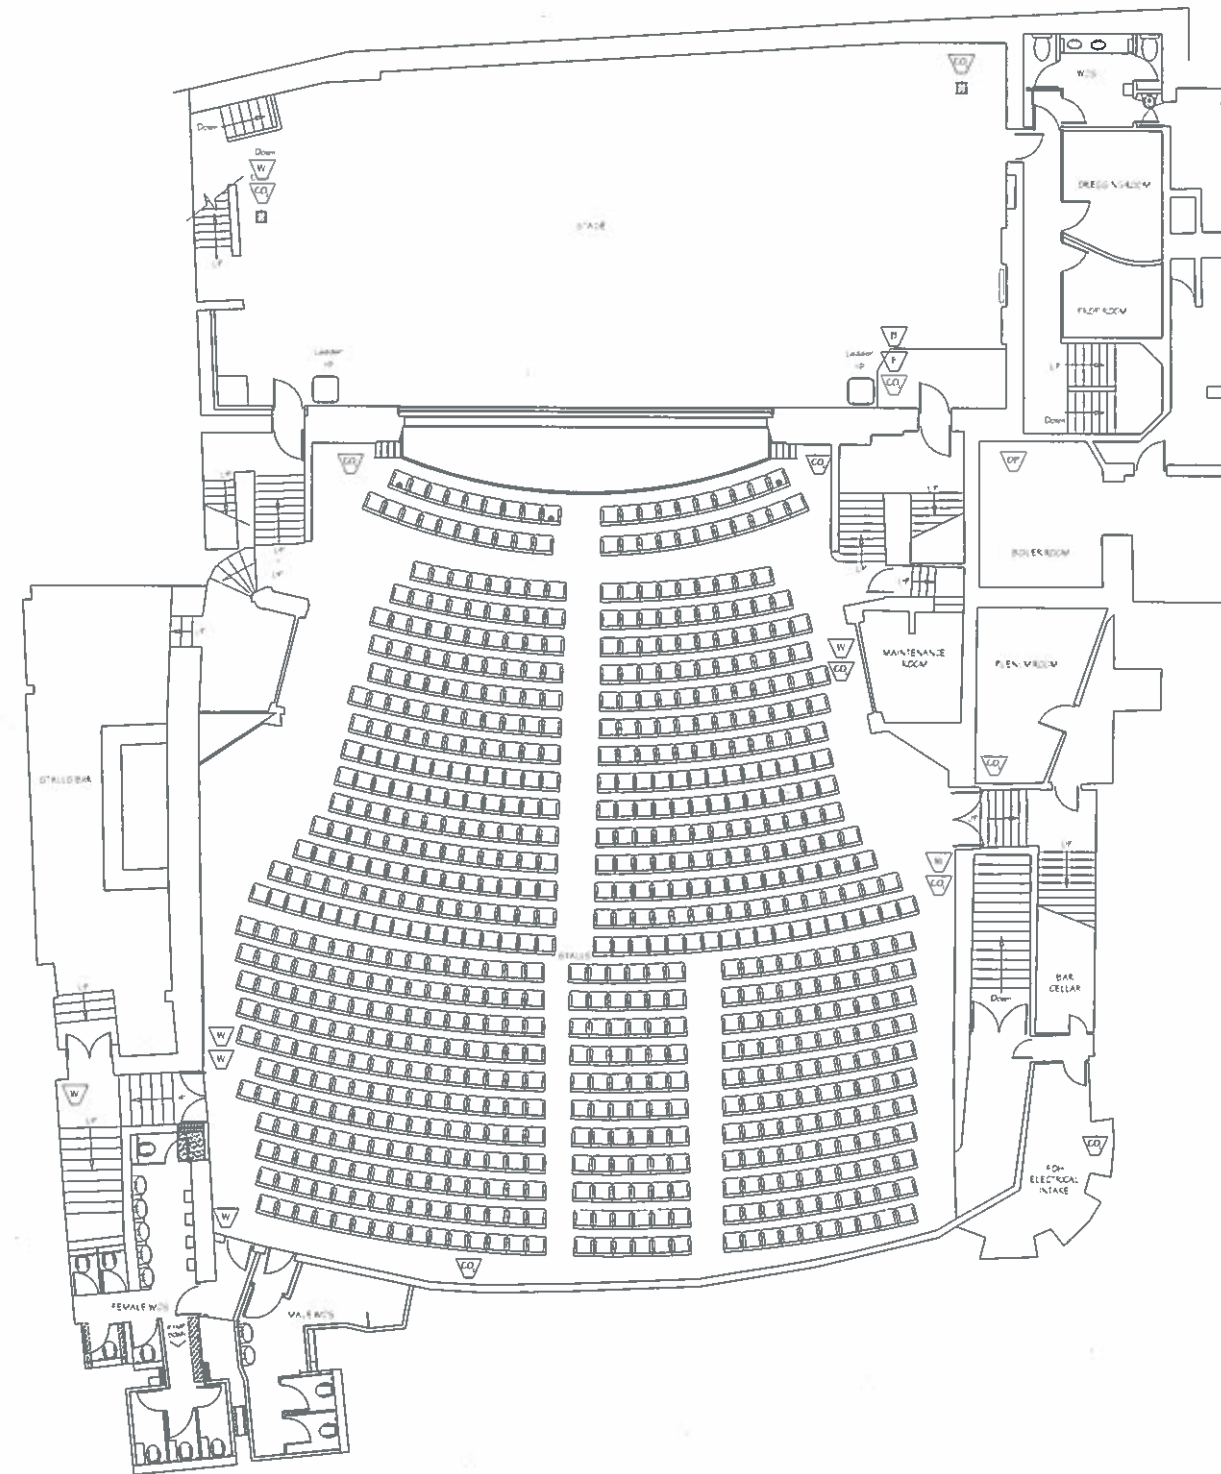

EXISTING PLAN AT STAGE
LEVEL -1
SCALE AT 1:100 AT A1

Rev.	Date	Description	By
Revisions			

Michael Jackson Consulting
 204 BOLTON ROAD
 WORSLEY
 MANCHESTER, M20 5BN
 Tel: 0161 790 4404
 Fax: 0161 790 4405
 Chartered Structural Engineers

Client


 Shaftesbury Theatre

Project
 SHAFTESBURY THEATRE,
 LONDON

Drawing Title
 EXISTING PLAN AT
 STAGE LEVEL -1

Scale	Date	Drawn	Checked	Passed
AS SHOWN	JAN 12	PMC		

DRG. No.
 1624-003

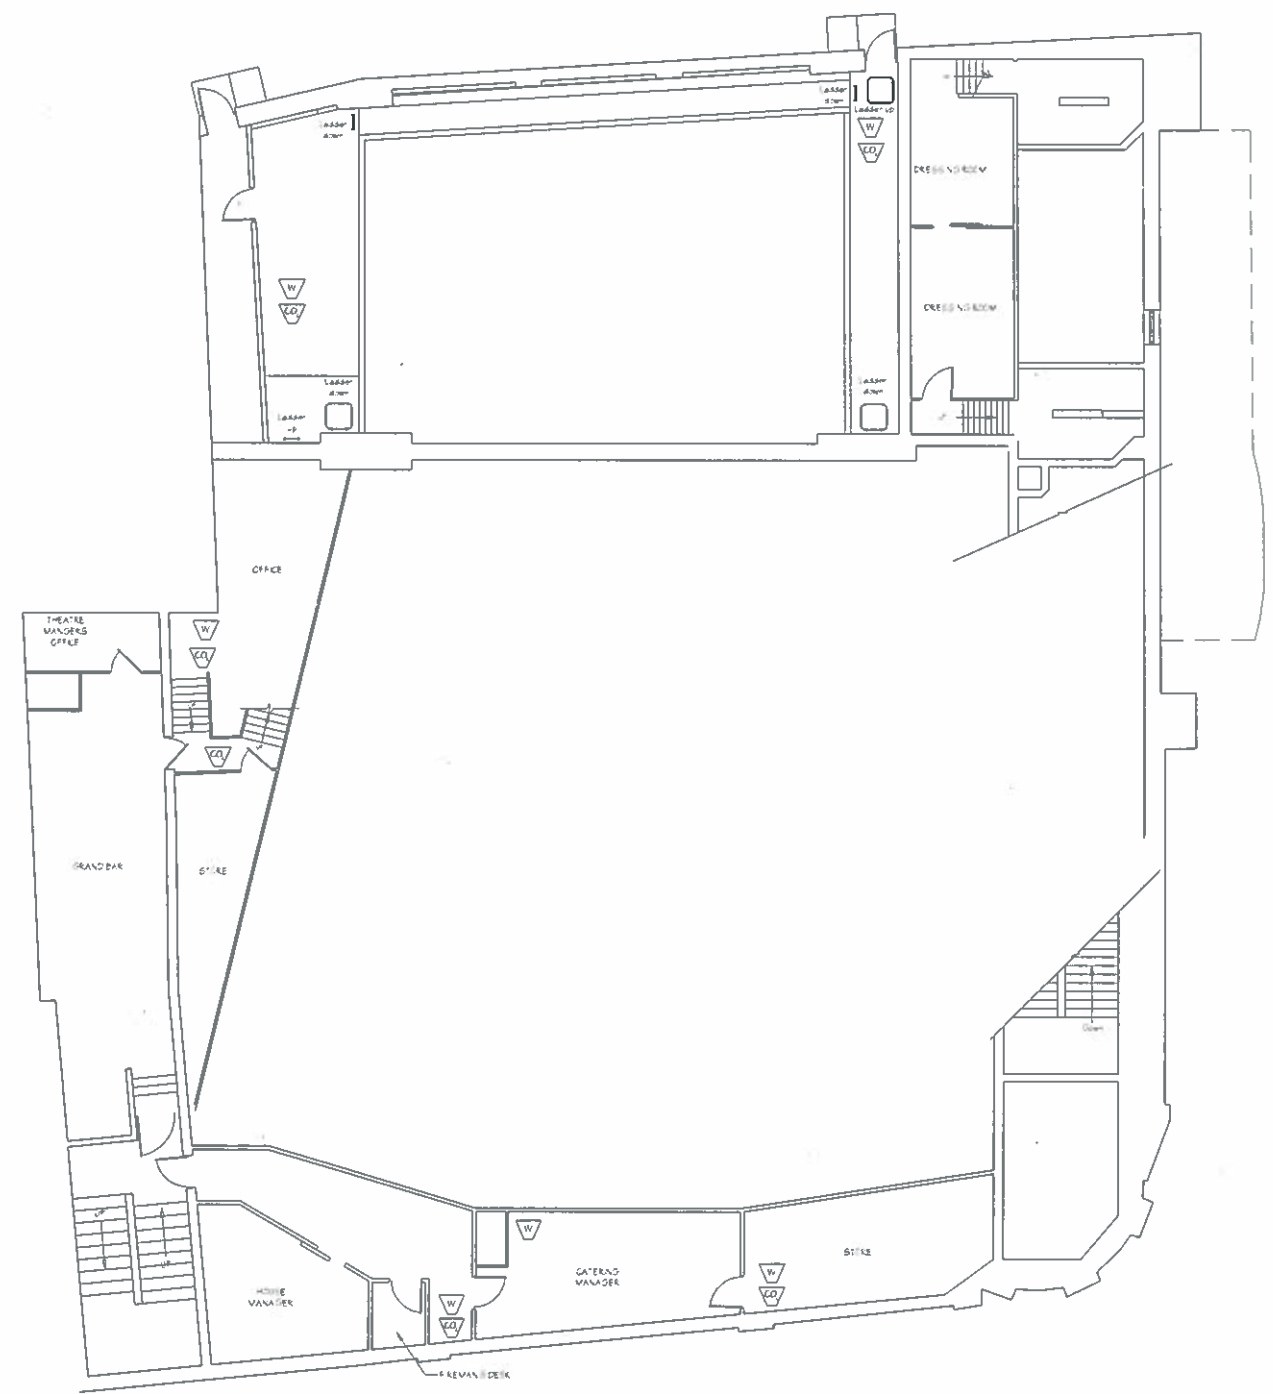

PLAN ON OFFICES BELOW GRAND CIRCLE
SCALE AT 1:100 AT A1

Rev	Date	Description	By

Revisions

Michael Jackson Consulting
 204 BOLTON ROAD
 WORSLEY
 MANCHESTER, M20 3BN
 Chartered Structural Engineers
 Tel: 0161 790 4404
 Fax: 0161 790 4405

Client

Shaftesbury Theatre

Project
**SHAFTESBURY THEATRE,
 LONDON**

Drawing Title
**EXISTING PLAN AT FLY
 FLOOR LEVEL 1A**

Scale	Date	Drawn	Checked	Passed
AS SHOWN	JAN 12	PMC		

DRG. No. **1624-006**