

SECTION A-A THROUGH EXISTING STRUCTURE (SCALE 1:50 AT A1)

Rev.	Date	Description	By
Revisions			

**Michael Jackson Consulting**  
 204 BOLTON ROAD WORSLEY MANCHESTER, M20 3BN  
 Chartered Structural Engineers  
 Tel: 0161 790 4404 Fax: 0161 790 4405


Client

Project  
**SHAFTESBURY THEATRE, LONDON**

Drawing Title  
**EXISTING SECTION A-A**

Scale	Date	Drawn	Checked	Passed
A5 SHOWN	SEPT 09	DS		

DRG. No.  
**1624-013**

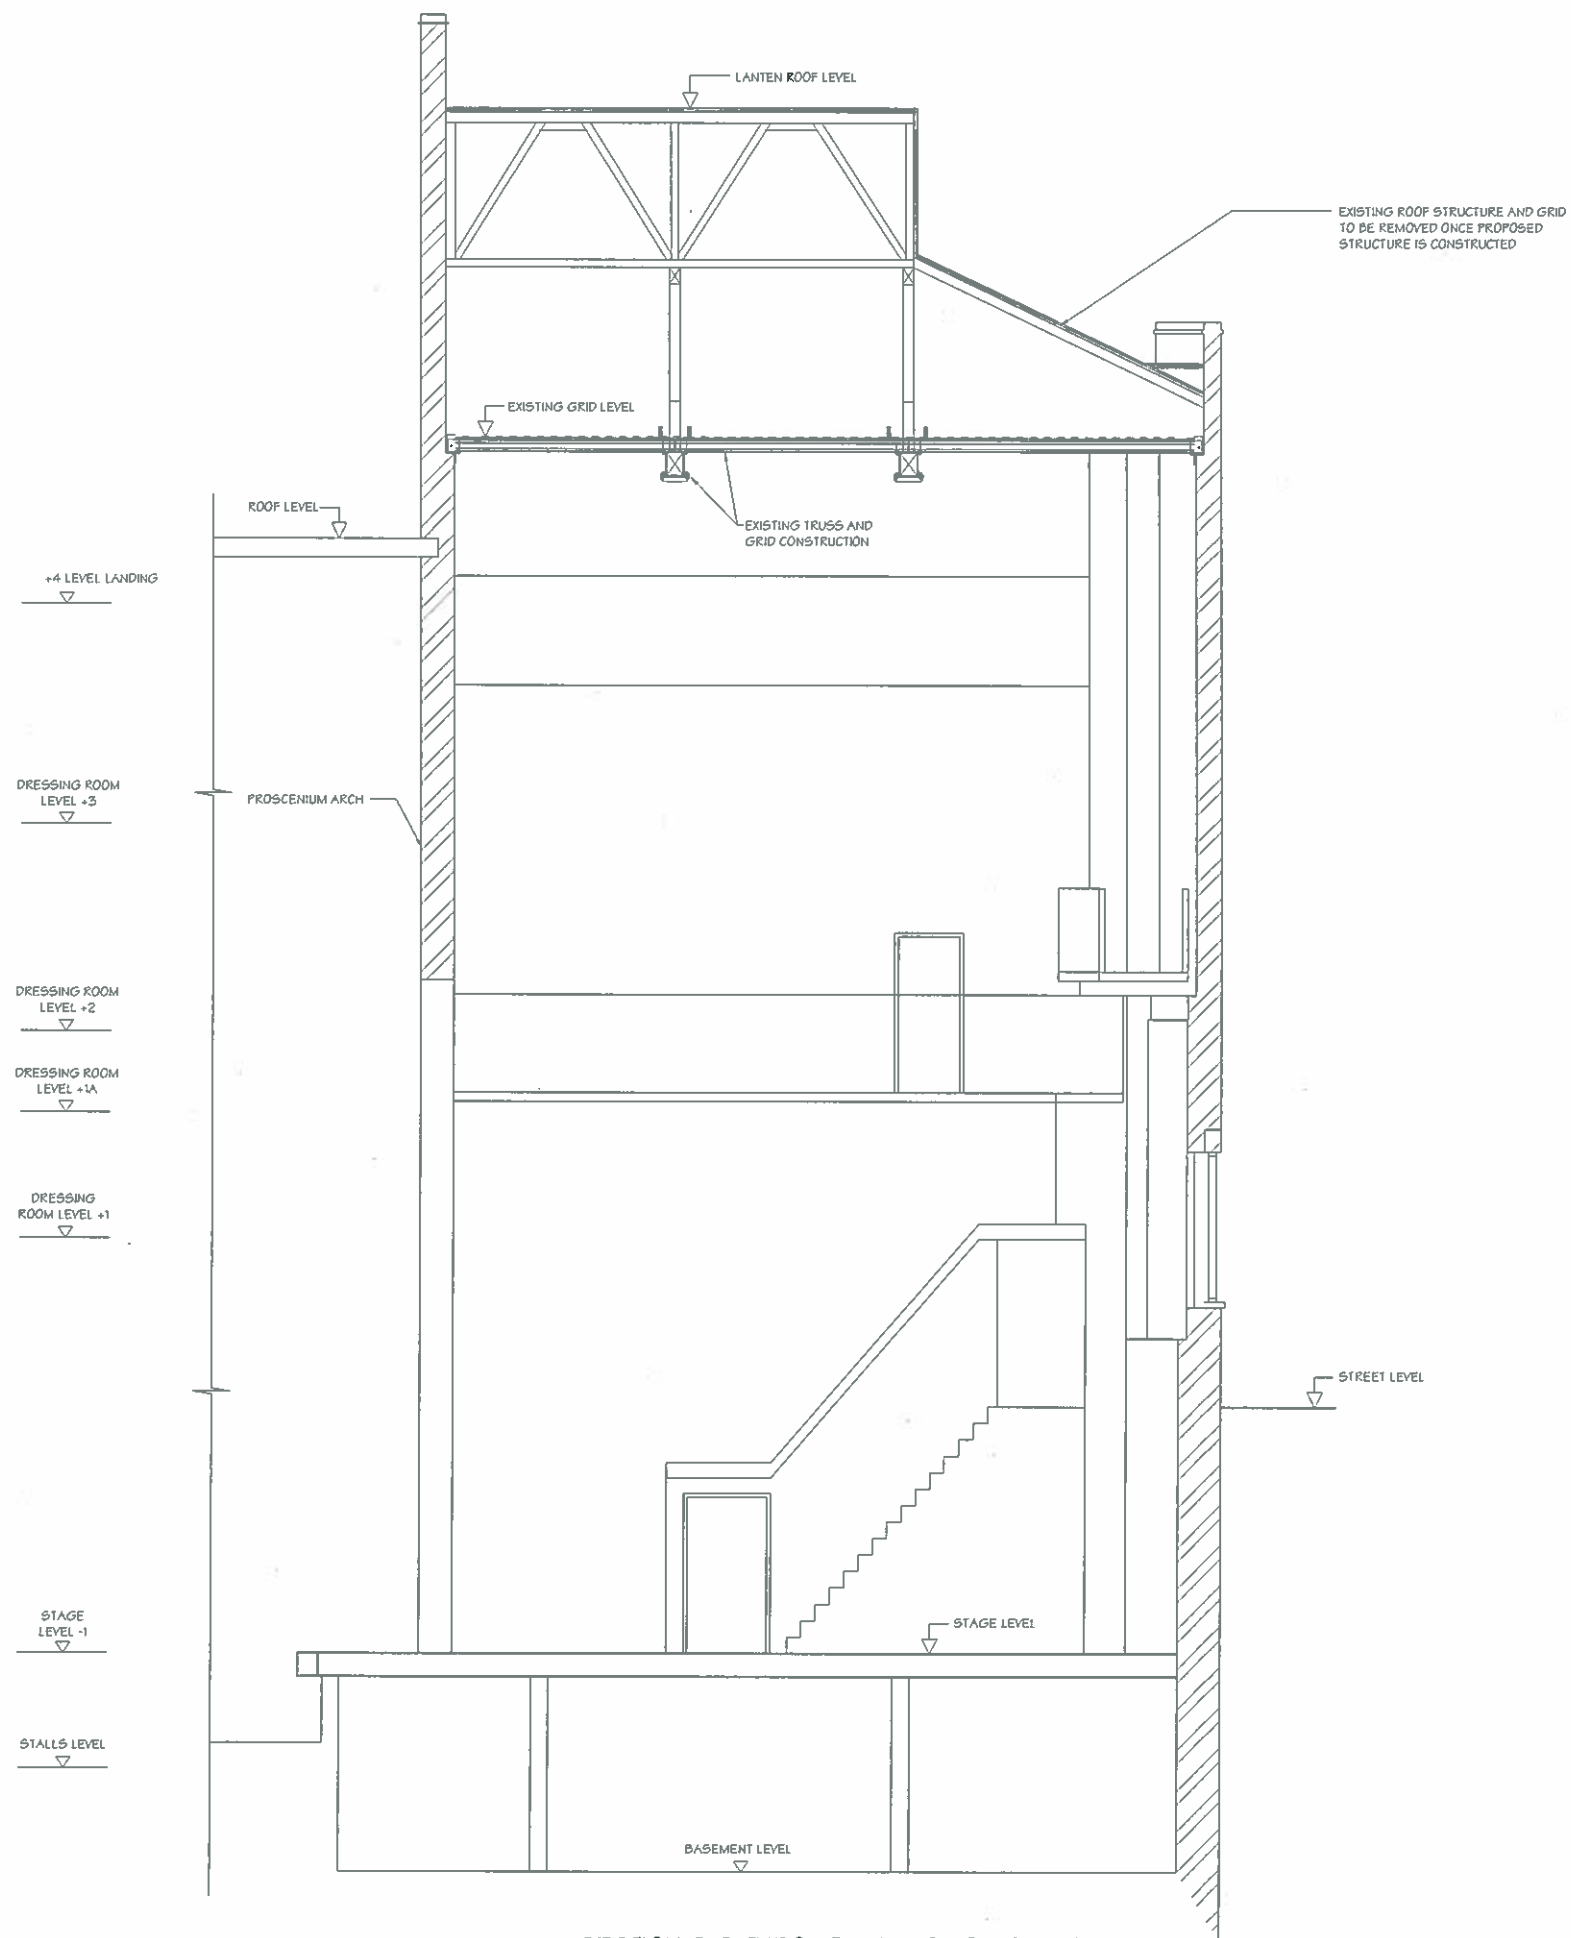

SECTION B-B THROUGH EXISTING STRUCTURE (SCALE 1:50 AT A1)

Rev	Date	Description	By
Revisions			

**Michael Jackson Consulting**  
 Chartered Structural Engineers  
 204 BOLTON ROAD  
 FOSBURY  
 MANCHESTER, M20 3BN  
 Tel: 0161 790 4404  
 Fax: 0161 790 4405

Client

Project  
SHAFTESBURY THEATRE,  
LONDON

Drawing Title  
EXISTING SECTION B-B

Scale	Date	Drawn	Checked	Passed
AS SHOWN	Jan 12	FMC		

DRG. No.  
1624-014