


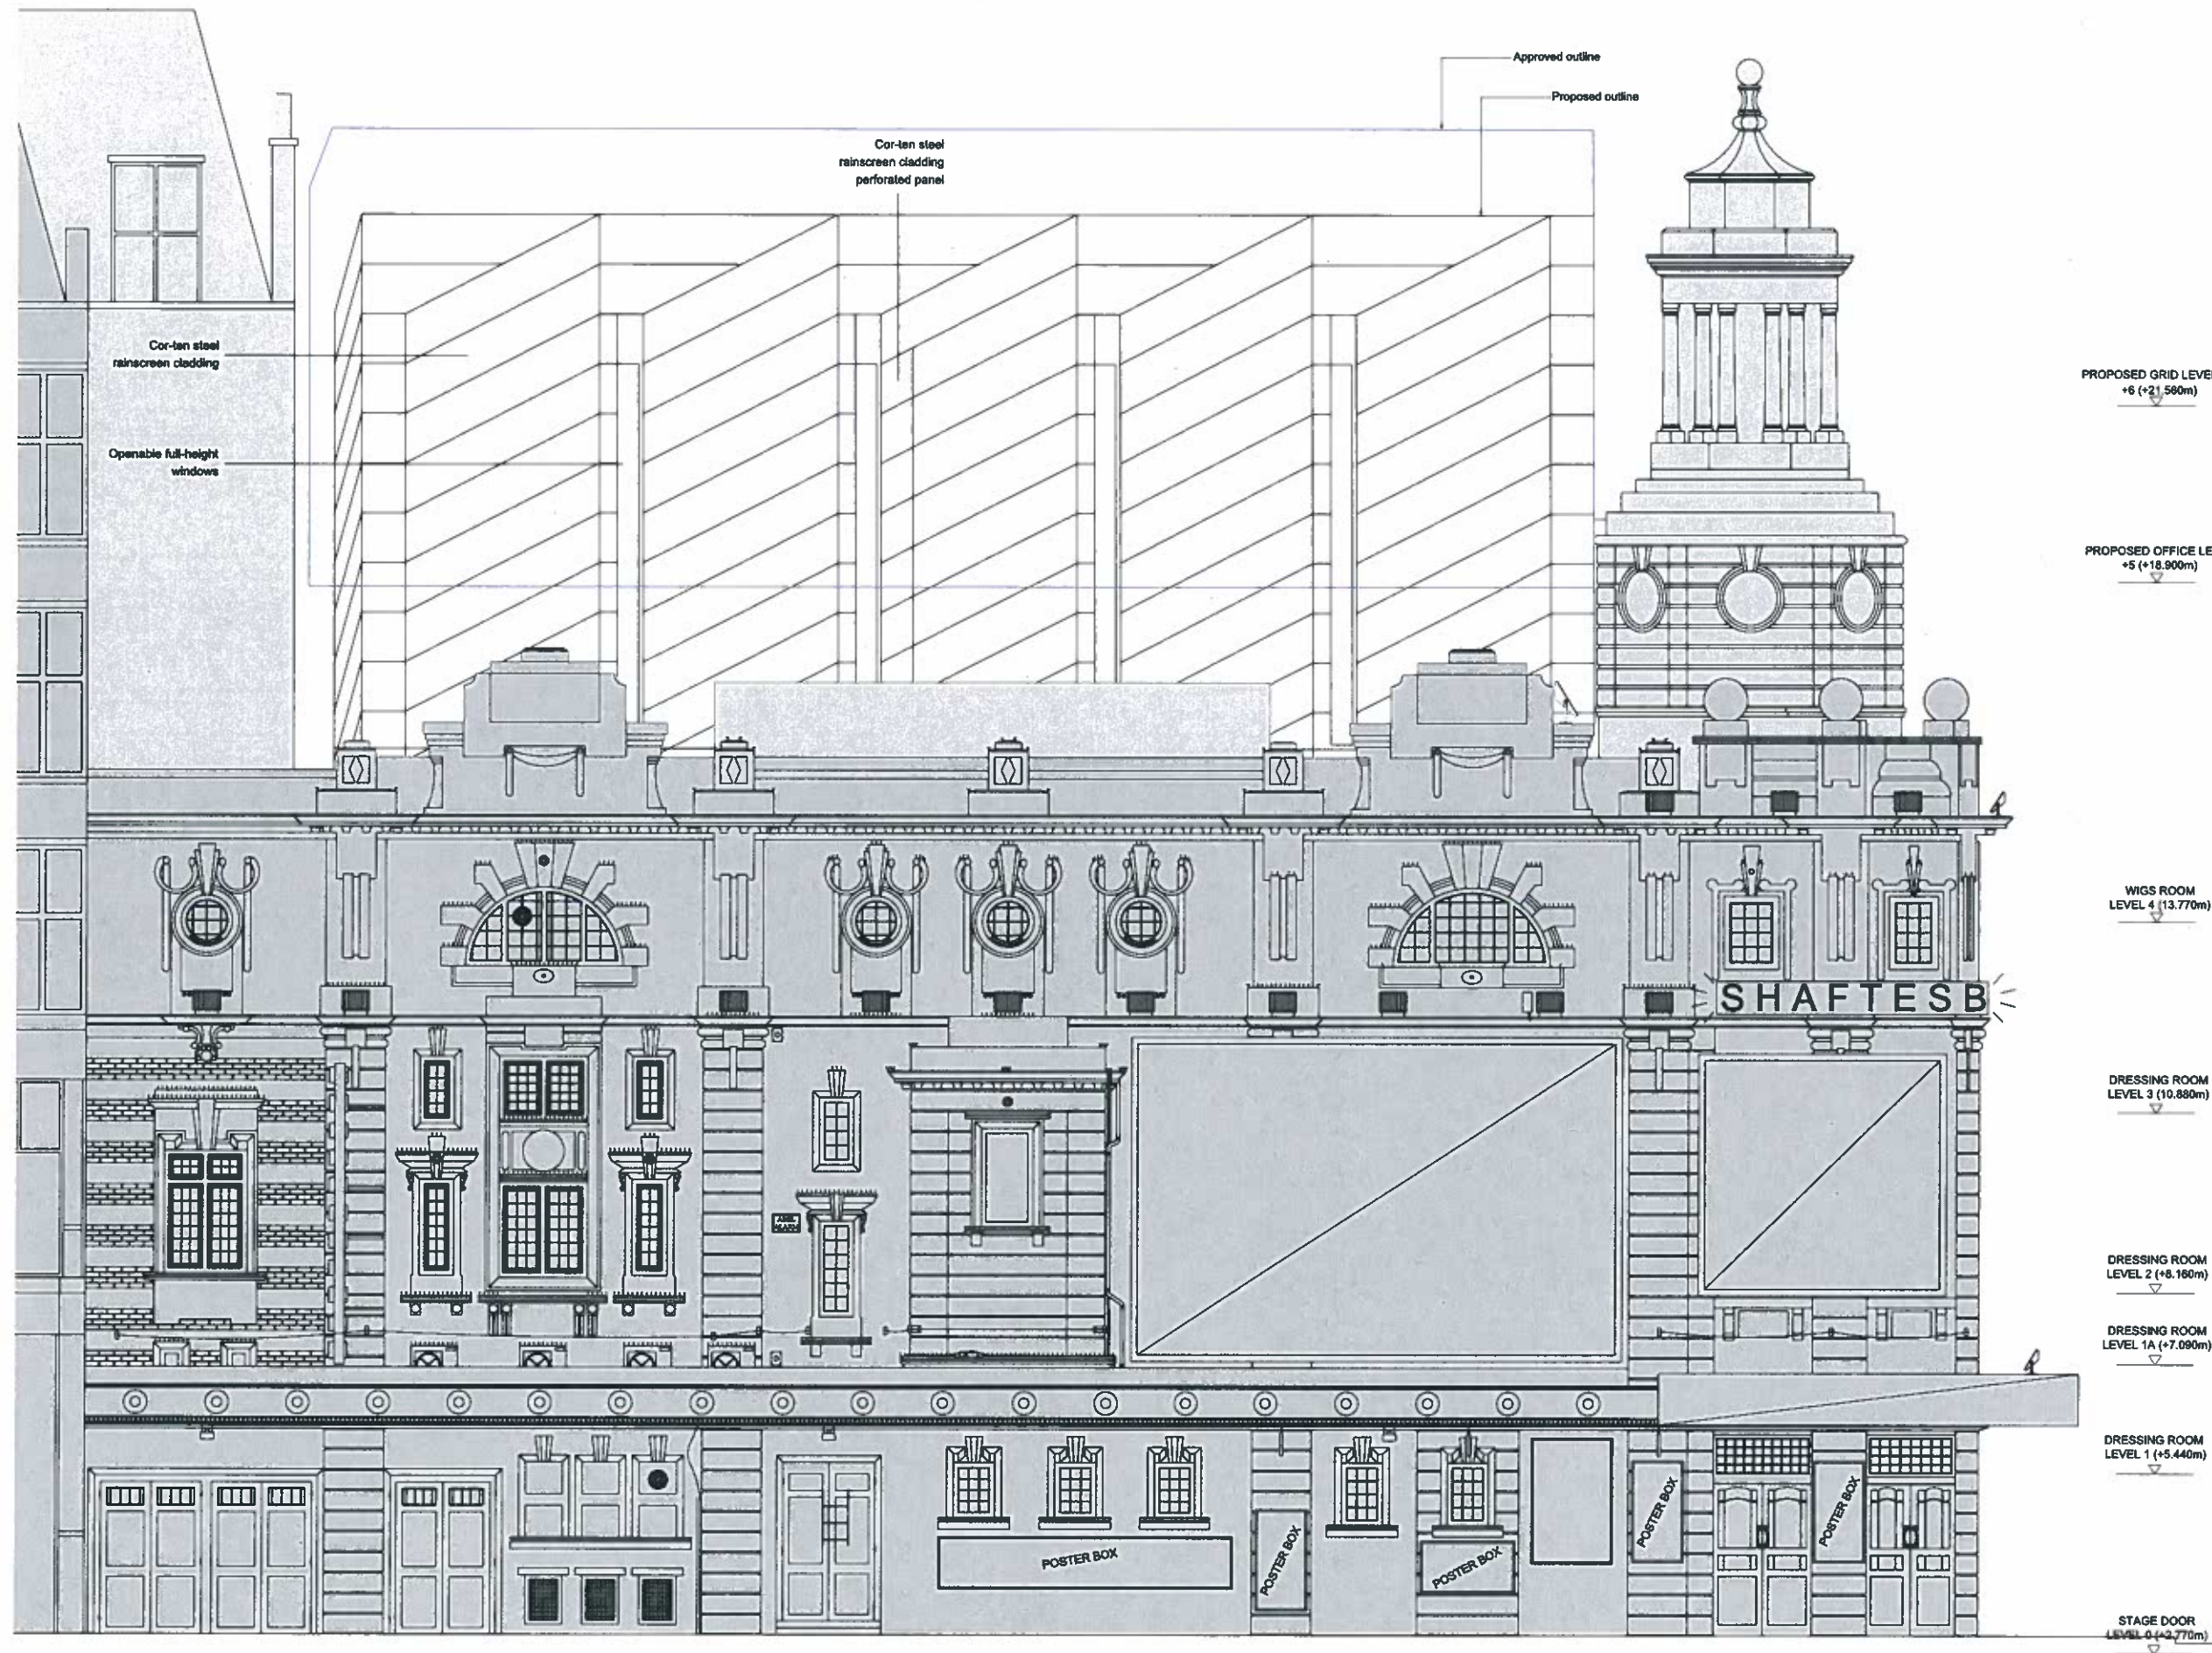

PROPOSED ELEVATION ON BLOOMSBURY STREET
(SCALE 1:50 AT A1)

DO NOT SCALE THIS DRAWING.

ORIGINAL DRAWING SIZE A1

Notes

Revised Drawing Submitted 14th December 2012

Rev A -

Rev B -

Rev C -

Rev D - Material Amendment December 2014

Consented scheme

PROPOSED GRID LEVEL
+6 (+21.580m)

PROPOSED OFFICE LEVEL
+5 (+18.900m)

WIGS ROOM
LEVEL 4 (+13.770m)

DRESSING ROOM
LEVEL 3 (+10.880m)

DRESSING ROOM
LEVEL 2 (+8.160m)

DRESSING ROOM
LEVEL 1A (+7.090m)

DRESSING ROOM
LEVEL 1 (+5.440m)

STAGE DOOR
LEVEL 0 (+2.770m)

Rev.	Date	Description	By
Revisions			

	204 BOLTON ROAD WALKDEN, WORSLEY MANCHESTER, M26 3BN	
	Tel: 0161 790 4404	Fax: 0161 790 4405

Client	
Project	SHAFTSBURY THEATRE NEW FLY TOWER


Drawing Title	PROPOSED ELEVATION ON BLOOMSBURY STREET
---------------	--

Scale	Date	Drawn	Checked	Passed
AS SHOWN	DEC 14	MC		

ORG. No.	1624-1071-D
----------	-------------

ORIGINALLY - 1624-P-026A Proposed Bloomsbury Street Elevation.dwg

STAGE
1:50

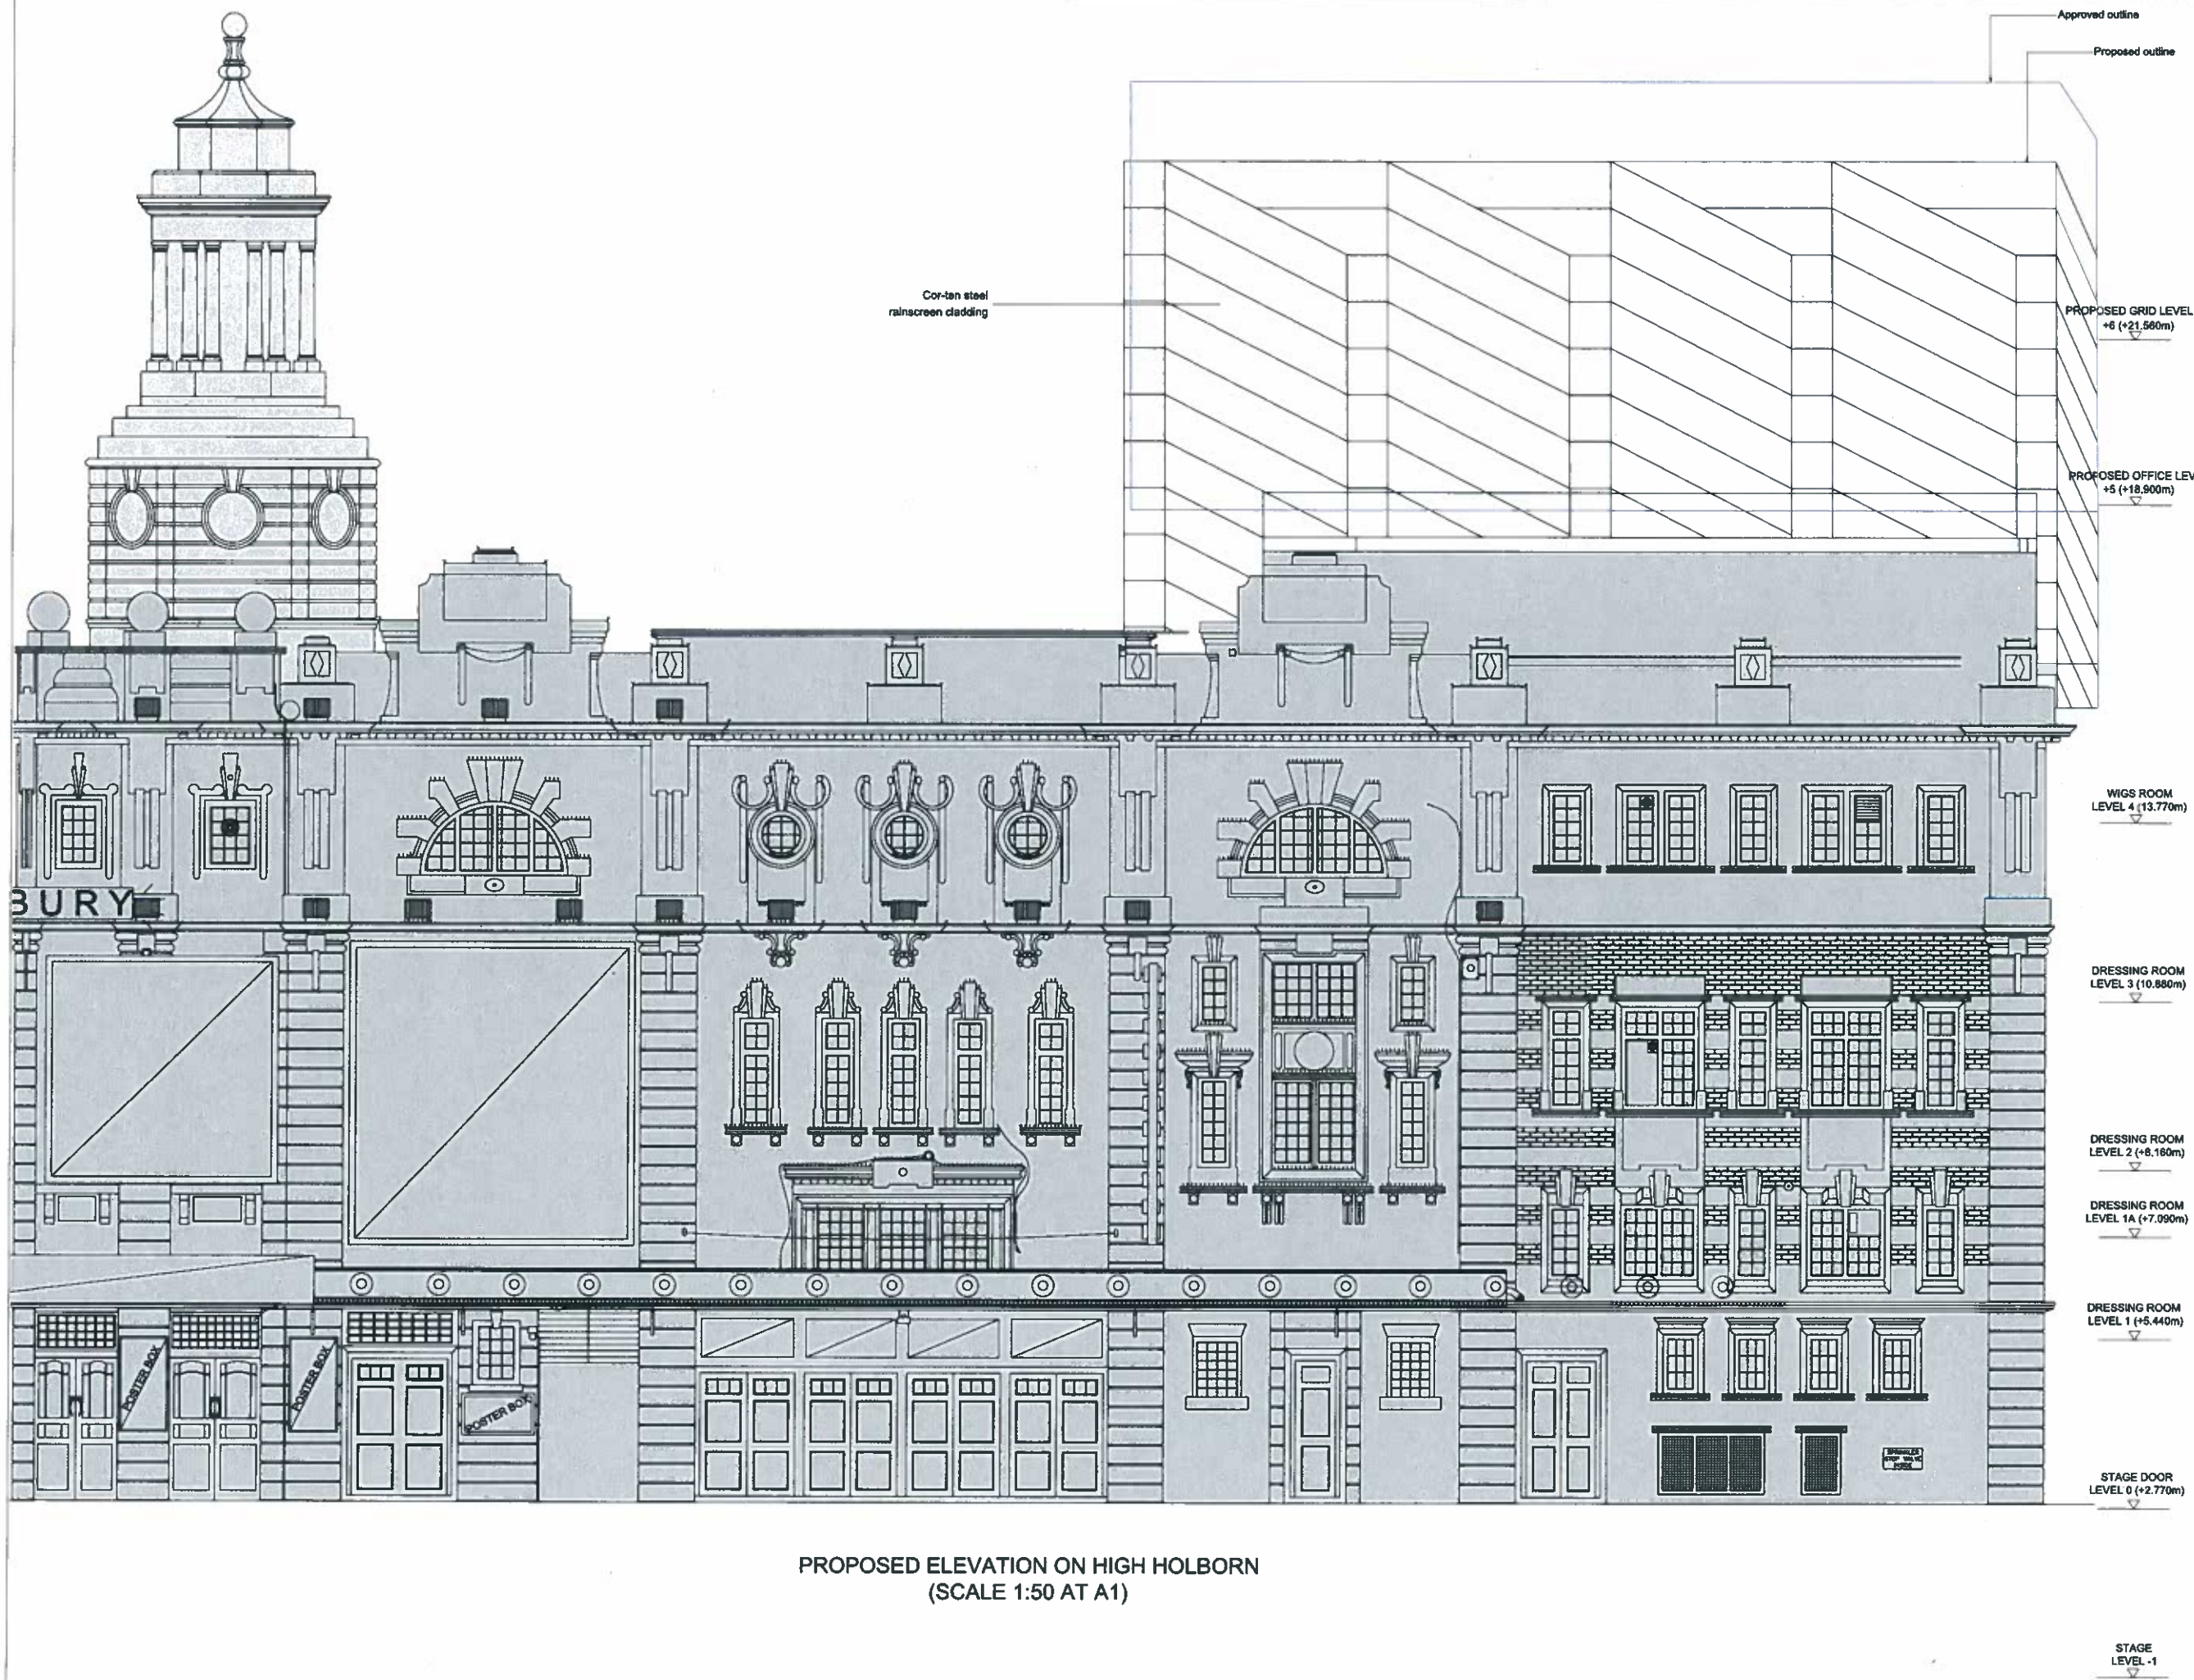

PROPOSED ELEVATION ON HIGH HOLBORN
(SCALE 1:50 AT A1)

DO NOT SCALE THIS DRAWING.

ORIGINAL DRAWING SIZE A1

Notes

Revised Drawing Submitted 14th December 2012

Rev A -

Rev B -

Rev C -

Rev D - Material Amendment December 2014

Consented scheme

Rev.	Date	Description	By
Revisions			


Michael Jackson Consulting
 Chartered Structural Engineers
 804 BOLTON ROAD
 DODDLELEY MANCHESTER, M20 3BN
 Tel: 0161 790 4404
 Fax: 0161 790 4405

Client

Shaftesbury Theatre

Project
**SHAFTESBURY THEATRE
NEW FLY TOWER**

Drawing Title
**PROPOSED
ELEVATION ON HIGH
HOLBORN**

Scale	Date	Drawn	Checked	Passed
AS SHOWN	NOV 14	MC		

DRG. No.

1624-1072-D

Originally - 1624-P-025A Proposed High Holborn Elevation (STEEL).dwg

DO NOT SCALE THIS DRAWING.

ORIGINAL DRAWING SIZE A1

Notes

Revised Drawing Submitted 14th December 2012

Rev A -

Rev B -

Rev C -

Rev D - Material Ammendment December 2014

Consented scheme

Rev	Date	Description	By
Revisions			

Michael Jackson Consulting
Chartered Structural Engineers
204 BOLTON ROAD
WORSLEY
MANCHESTER, M28 3BN
Tel: 0161 790 4404
Fax: 0161 790 4405


Client
Shaftesbury Theatre

Project
**SHAFTESBURY THEATRE
NEW FLY TOWER**

Drawing Title
**PROPOSED
ELEVATION ON
GRAPE STREET**


Scale	Date	Drawn	Checked	Issued
AS SHOWN	DEC 14	MC		
DRG. No.				

1624-1073-D

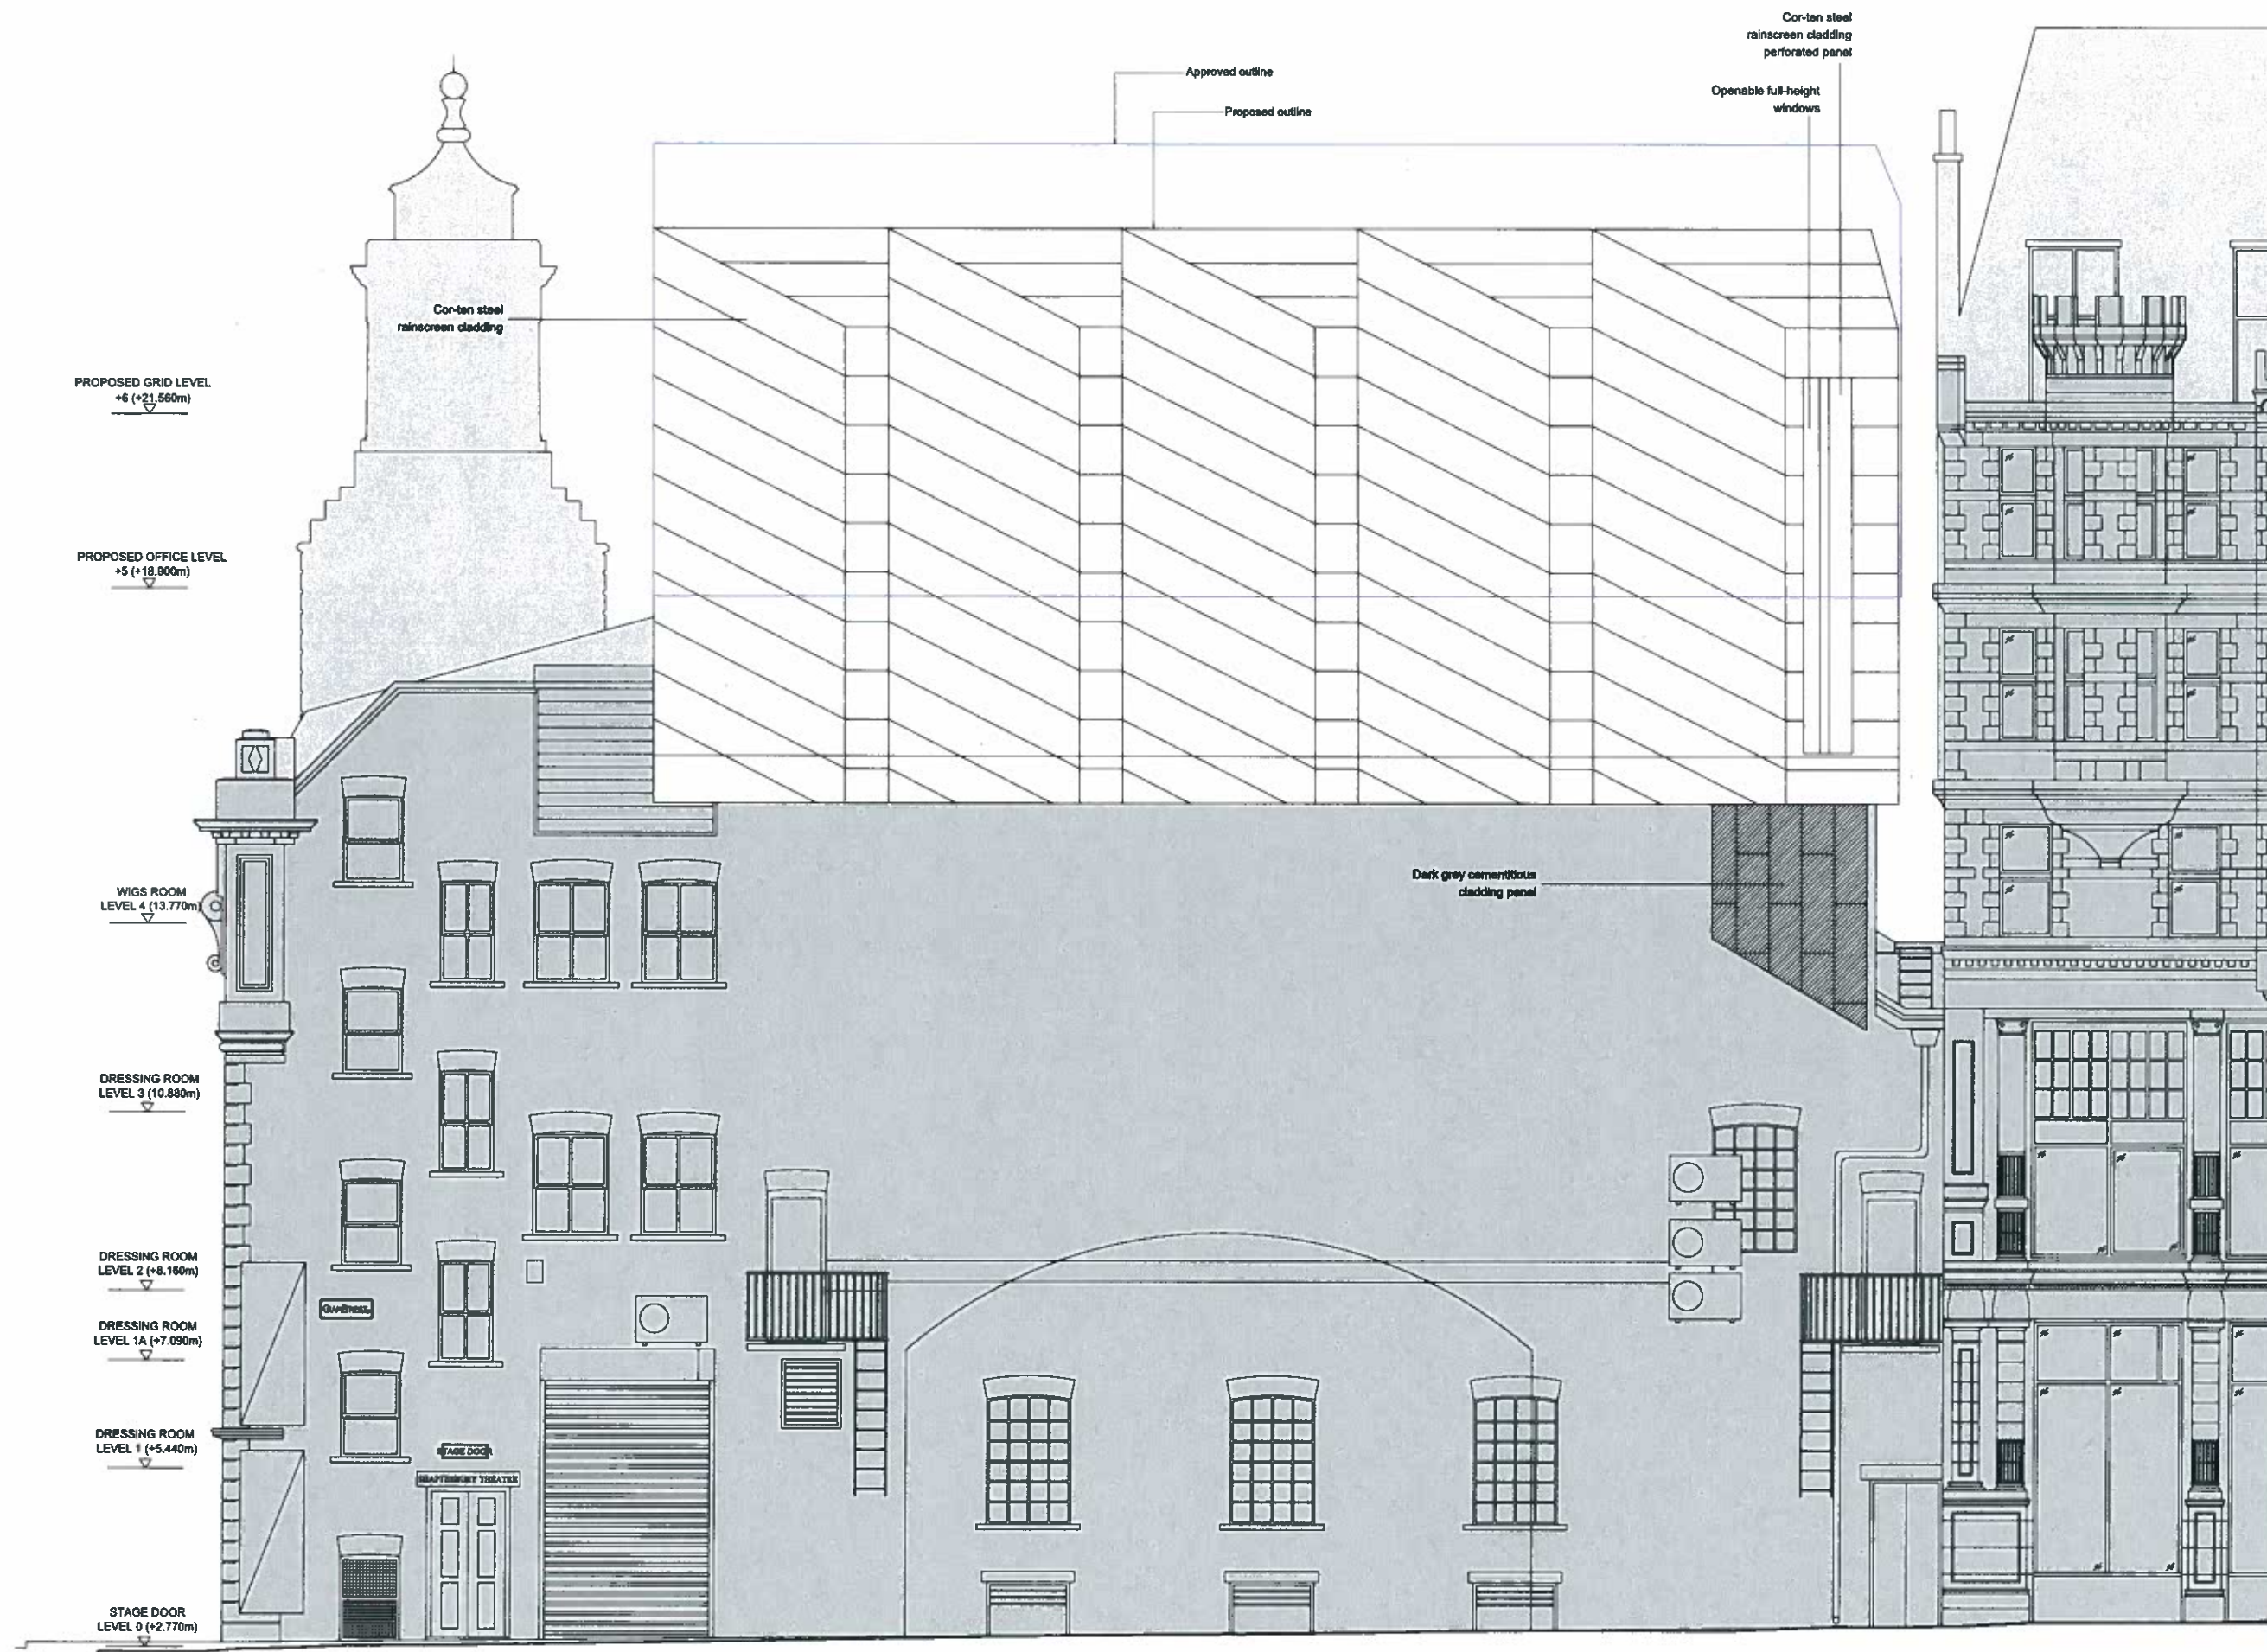

Originally - 1624-P-027B Proposed Grape Street Elevation.dwg

Consented scheme

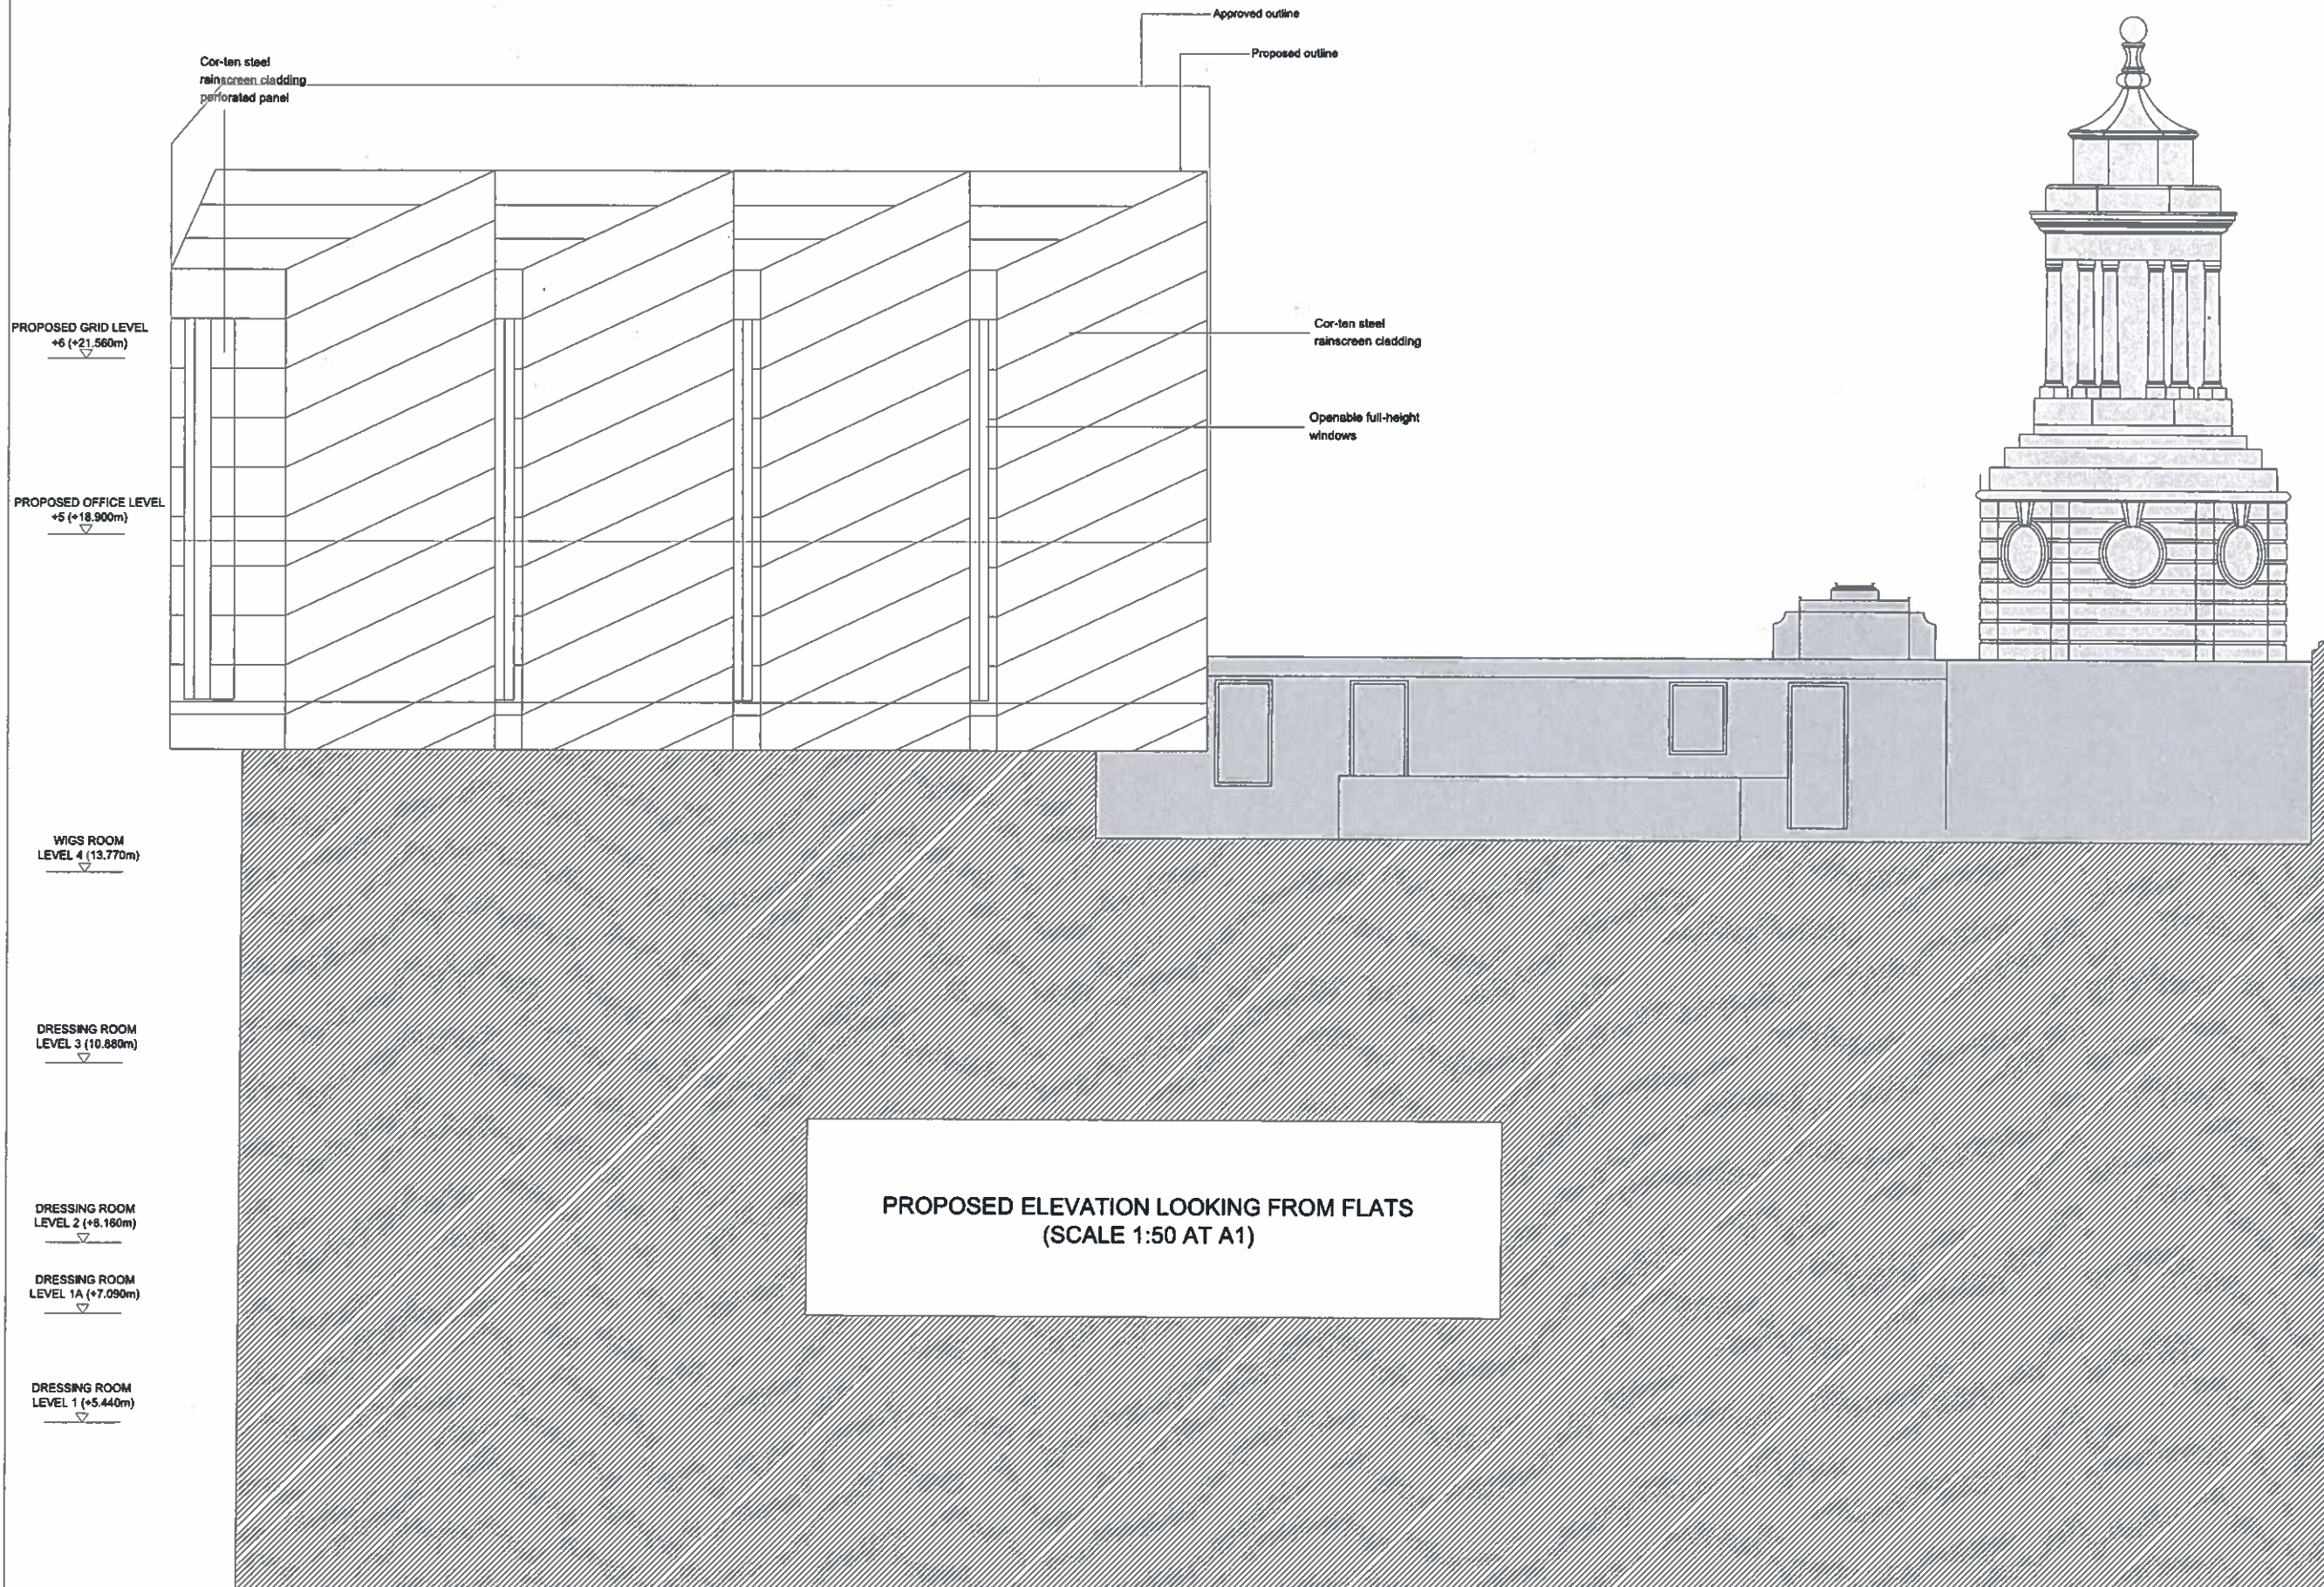

Rev.	Date	Description	E
Revisions			



Michael Jackson Consulting
Chartered Structural Engineers

204 BOLTON ROAD
WORSLEY
MANCHESTER, M26 3BN

Tel: 0161 790 4404
Fax: 0161 790 4405

Client



Shaftesbury Theatre

Project
**SHAFTESBURY THEATRE,
LONDON**


Drawing Title

**PROPOSED
ELEVATION FROM
FLATS**


Scale	Date	Drawn	Checked	Passed
AS SHOWN	DEC 14	MC		

DRG. No.

1624-1074-A

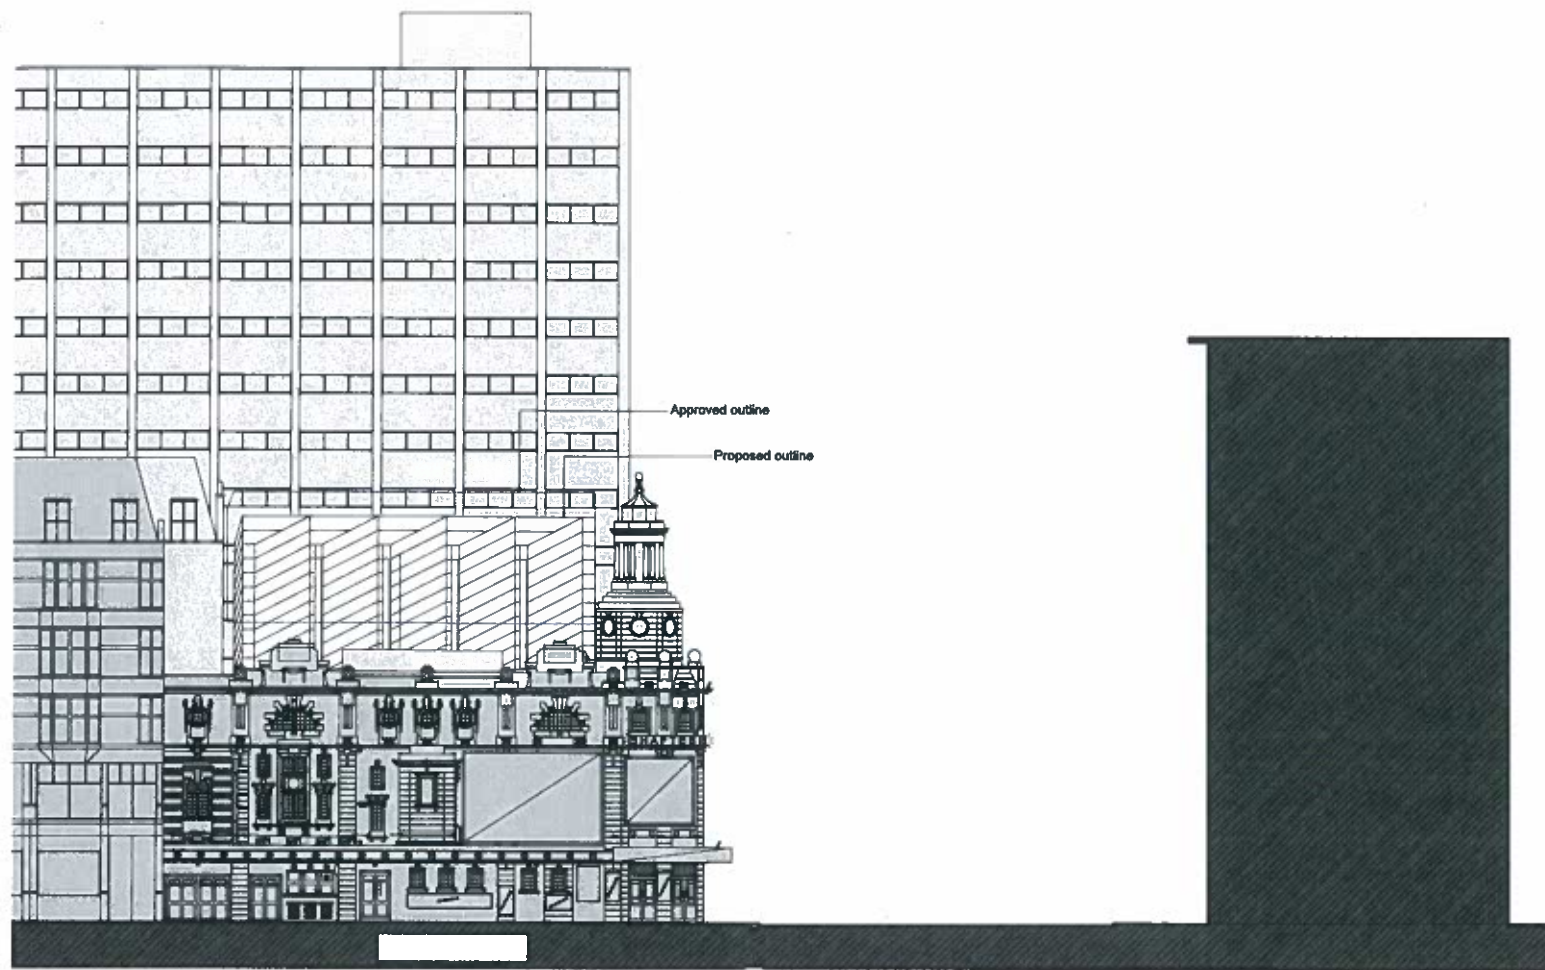

ELEVATION TO BLOOMSBURY STREET

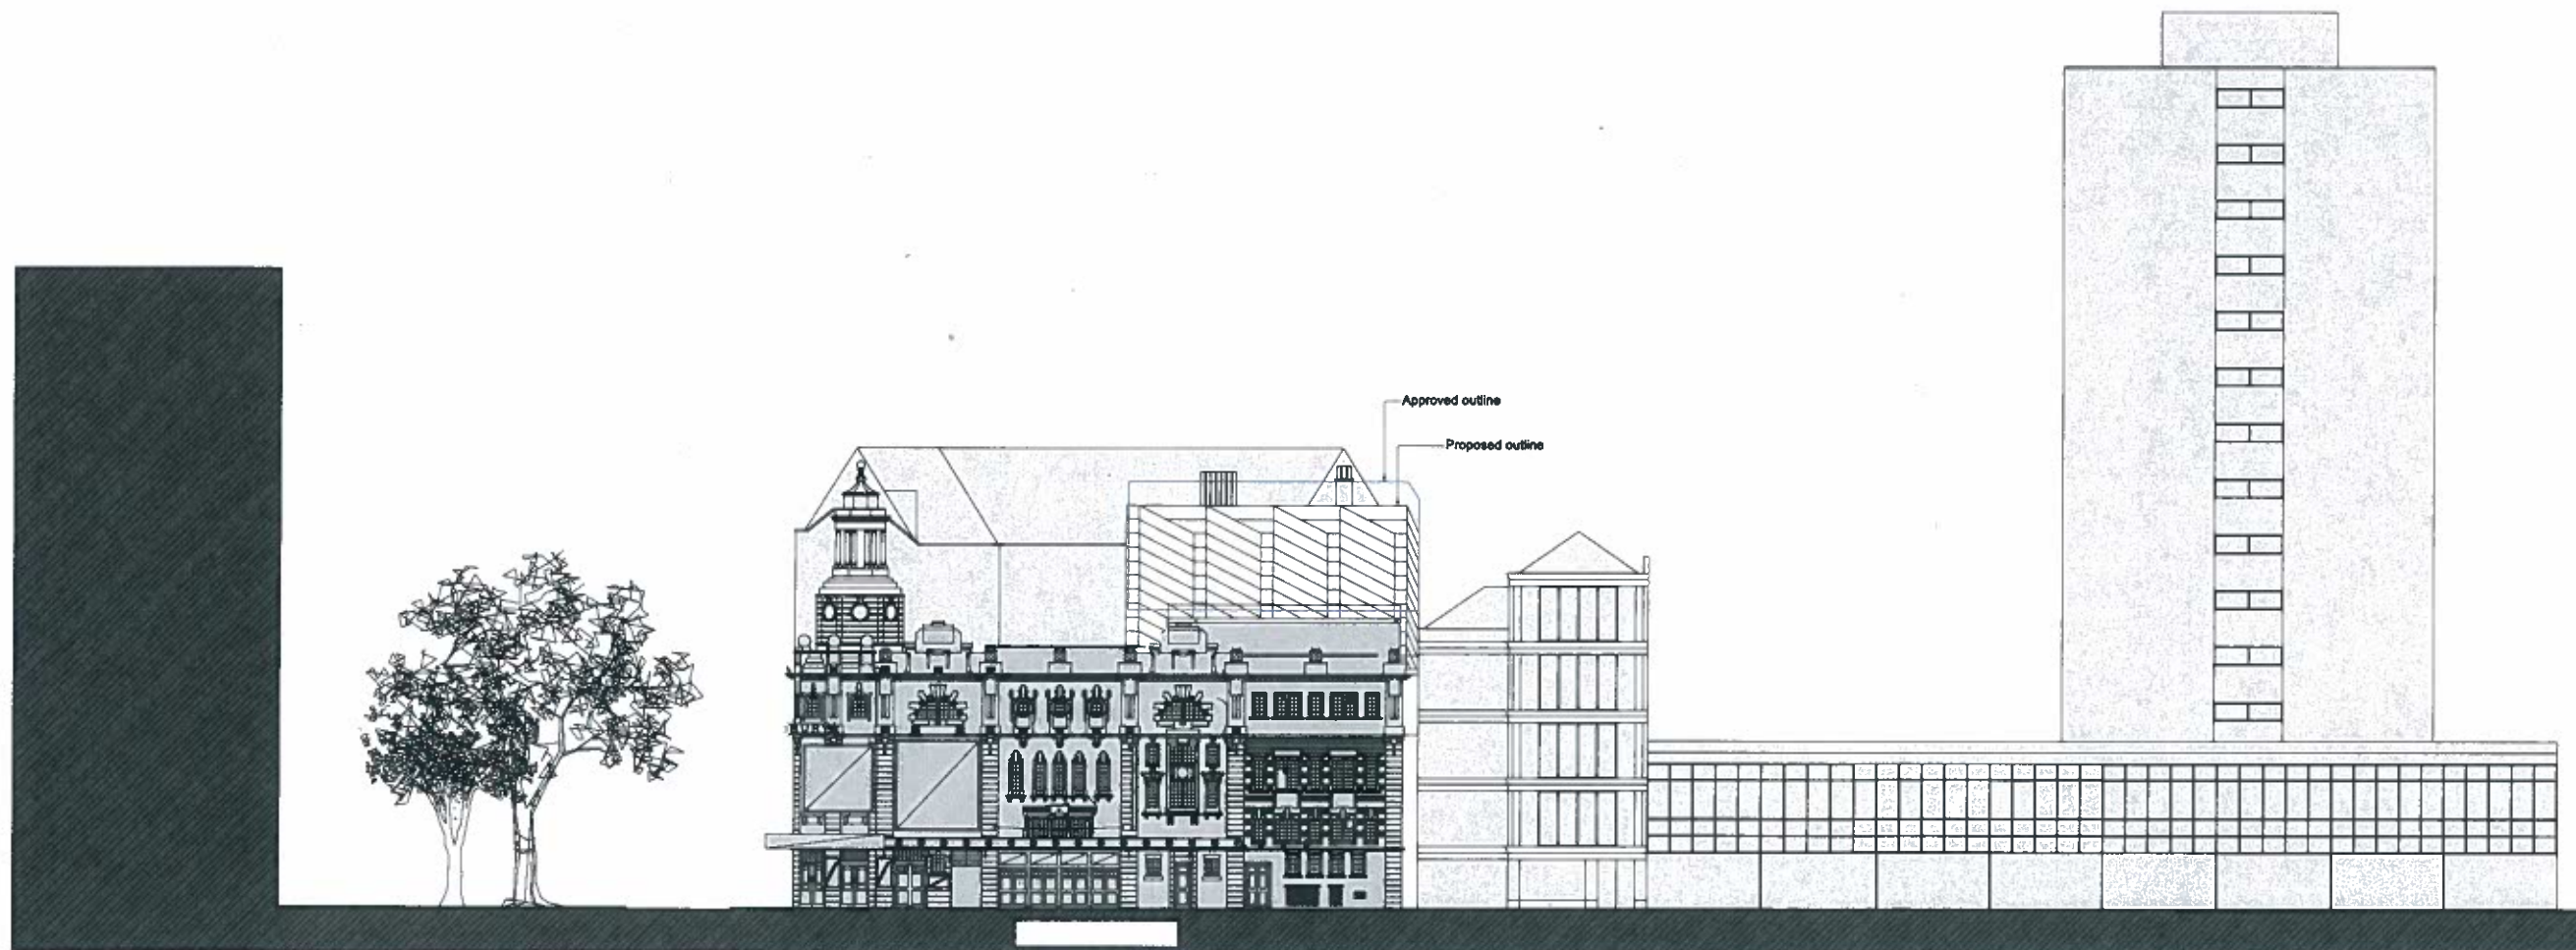

ELEVATION TO HIGH HOLBORN

DO NOT SCALE THIS DRAWING.

ORIGINAL DRAWING SIZE A1

NOTE

Revised Drawing Submitted 14th December 2012

Rev A - Material Amendment December 2014

Consented scheme

Rev.	Date	Description	E
Revisions			


Michael Jackson Consulting
 204 BOLTON ROAD
 WORSLEY, MANCHESTER, M28 3BN
 Tel: 0161 790 4404
 Fax: 0161 790 4405
Chartered Structural Engineers

Client

The Theatre of Comedy Company
Shaftesbury Theatre

Project
**SHAFTESBURY THEATRE,
 LONDON**


Drawing Title
**PROPOSED
 ELEVATIONS TO
 BLOOMSBURY ST.
 AND HIGH HOLBORN**

Scale	Date	Drawn	Checked	Passed
1:200 @ A1	DEC 14	MC		

DRG. No.
1624-1075-A



ELEVATION TO GRAPE STREET

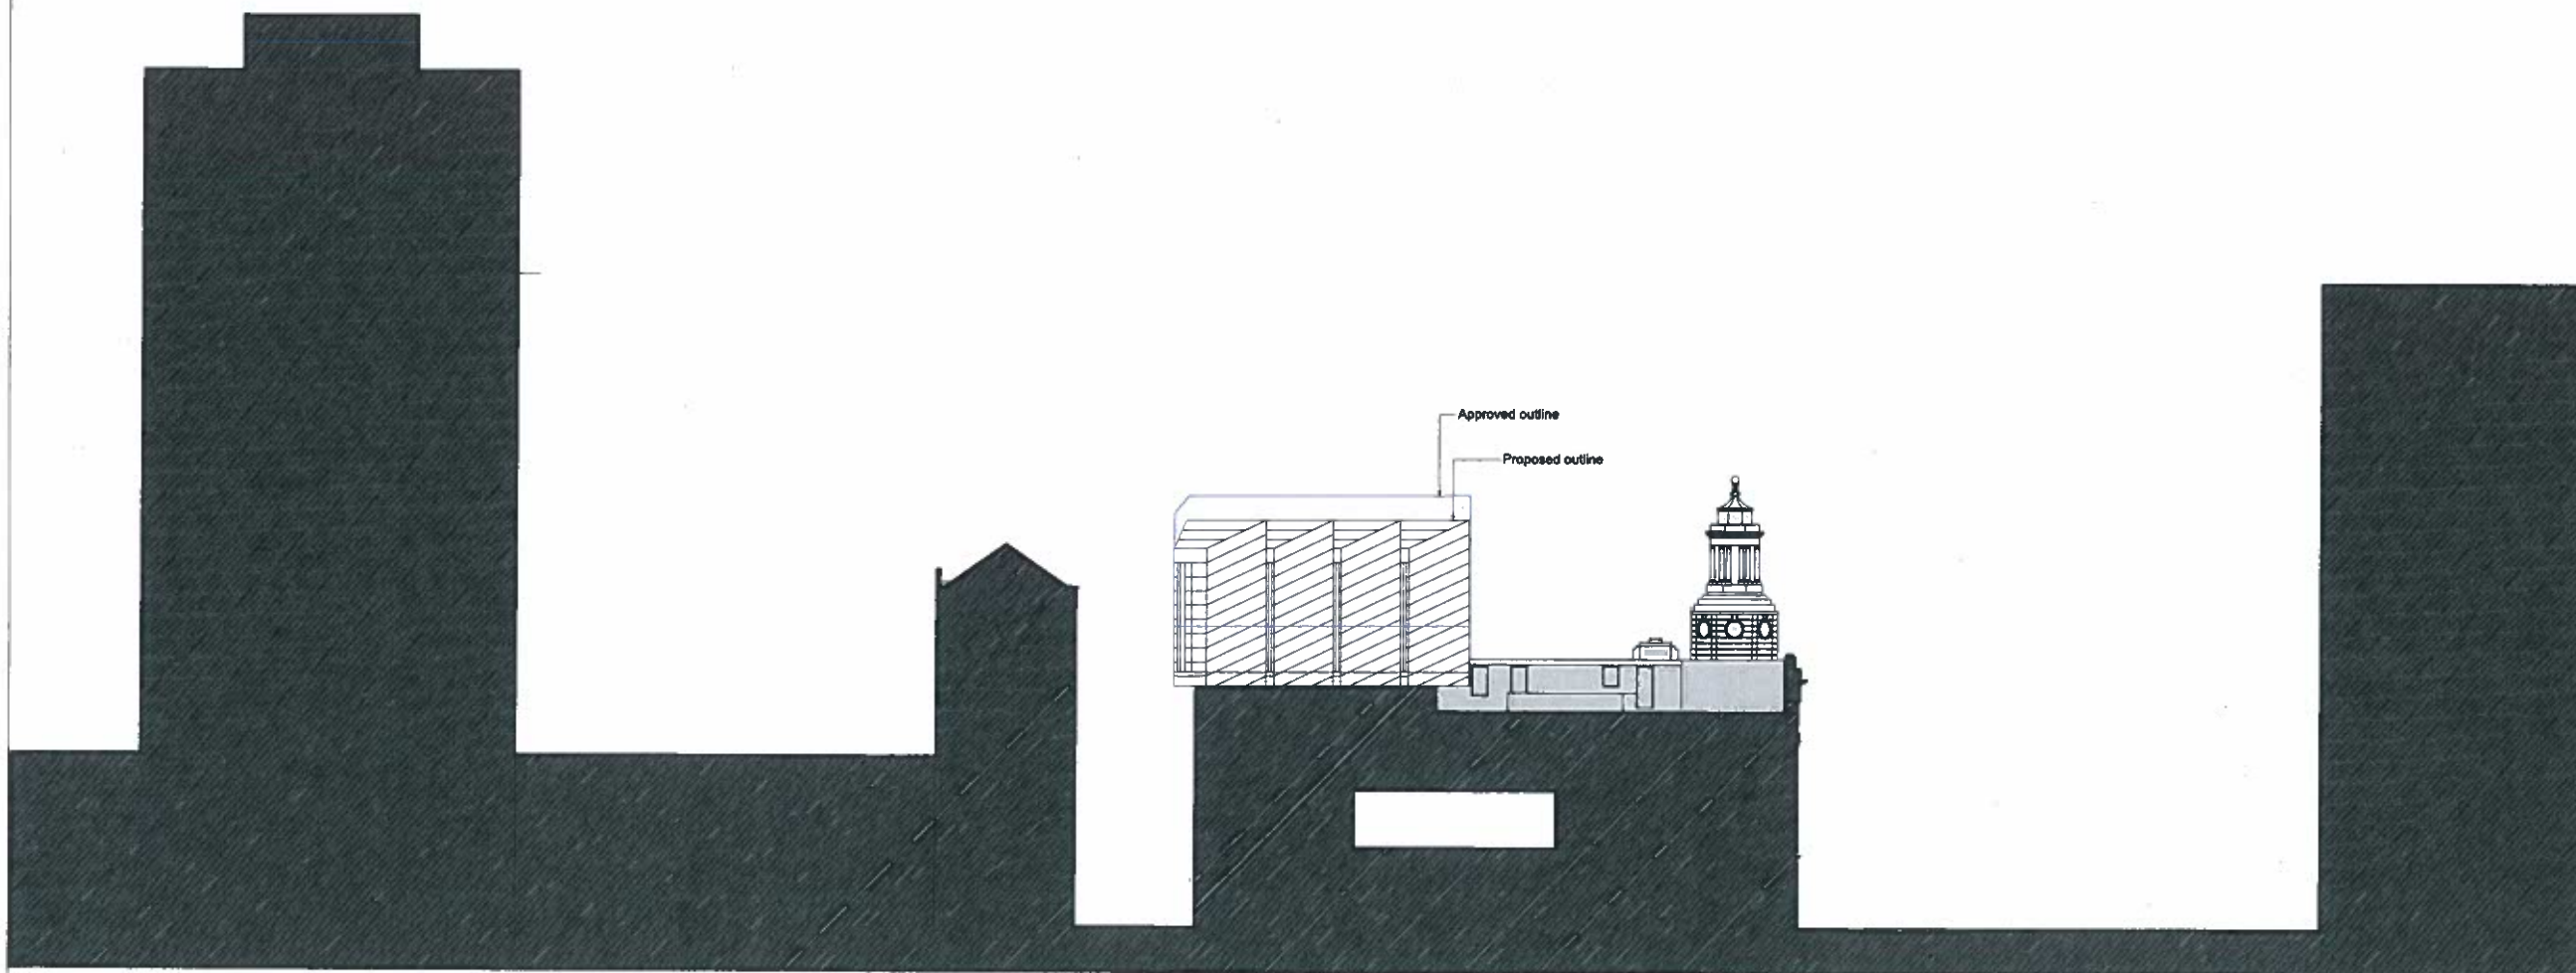

ELEVATION TO THE EXISTING FLATS

DO NOT SCALE THIS DRAWING.

ORIGINAL DRAWING SIZE A1

NOTE

Revised Drawing Submitted 14th December 2012

Rev A - Material Ammendment December 2014

Consented scheme

Rev.	Date	Description	E
Revisions			


Michael Jackson Consulting
 204 BOLTON ROAD
 WORSLEY
 MANCHESTER, M26 3BN
 Tel: 0161 790 4404
 Fax: 0161 790 4405
 Chartered Structural Engineers

Client

Shaftesbury Theatre

Project
**SHAFTESBURY THEATRE,
 LONDON**

Drawing Title
**PROPOSED
 ELEVATIONS FROM
 GRAPE ST. AND THE
 FLATS**

Scale	Date	Drawn	Checked	Passed
1:200 @ A1	DEC 14	MC		

DRG. No.
1624-1076-A