


Revised Drawing Submitted 14th December 2012
Rev A - Southwest corner detail revised following comments from the Theatres Trust
Rev B - Material Amendment December 2014

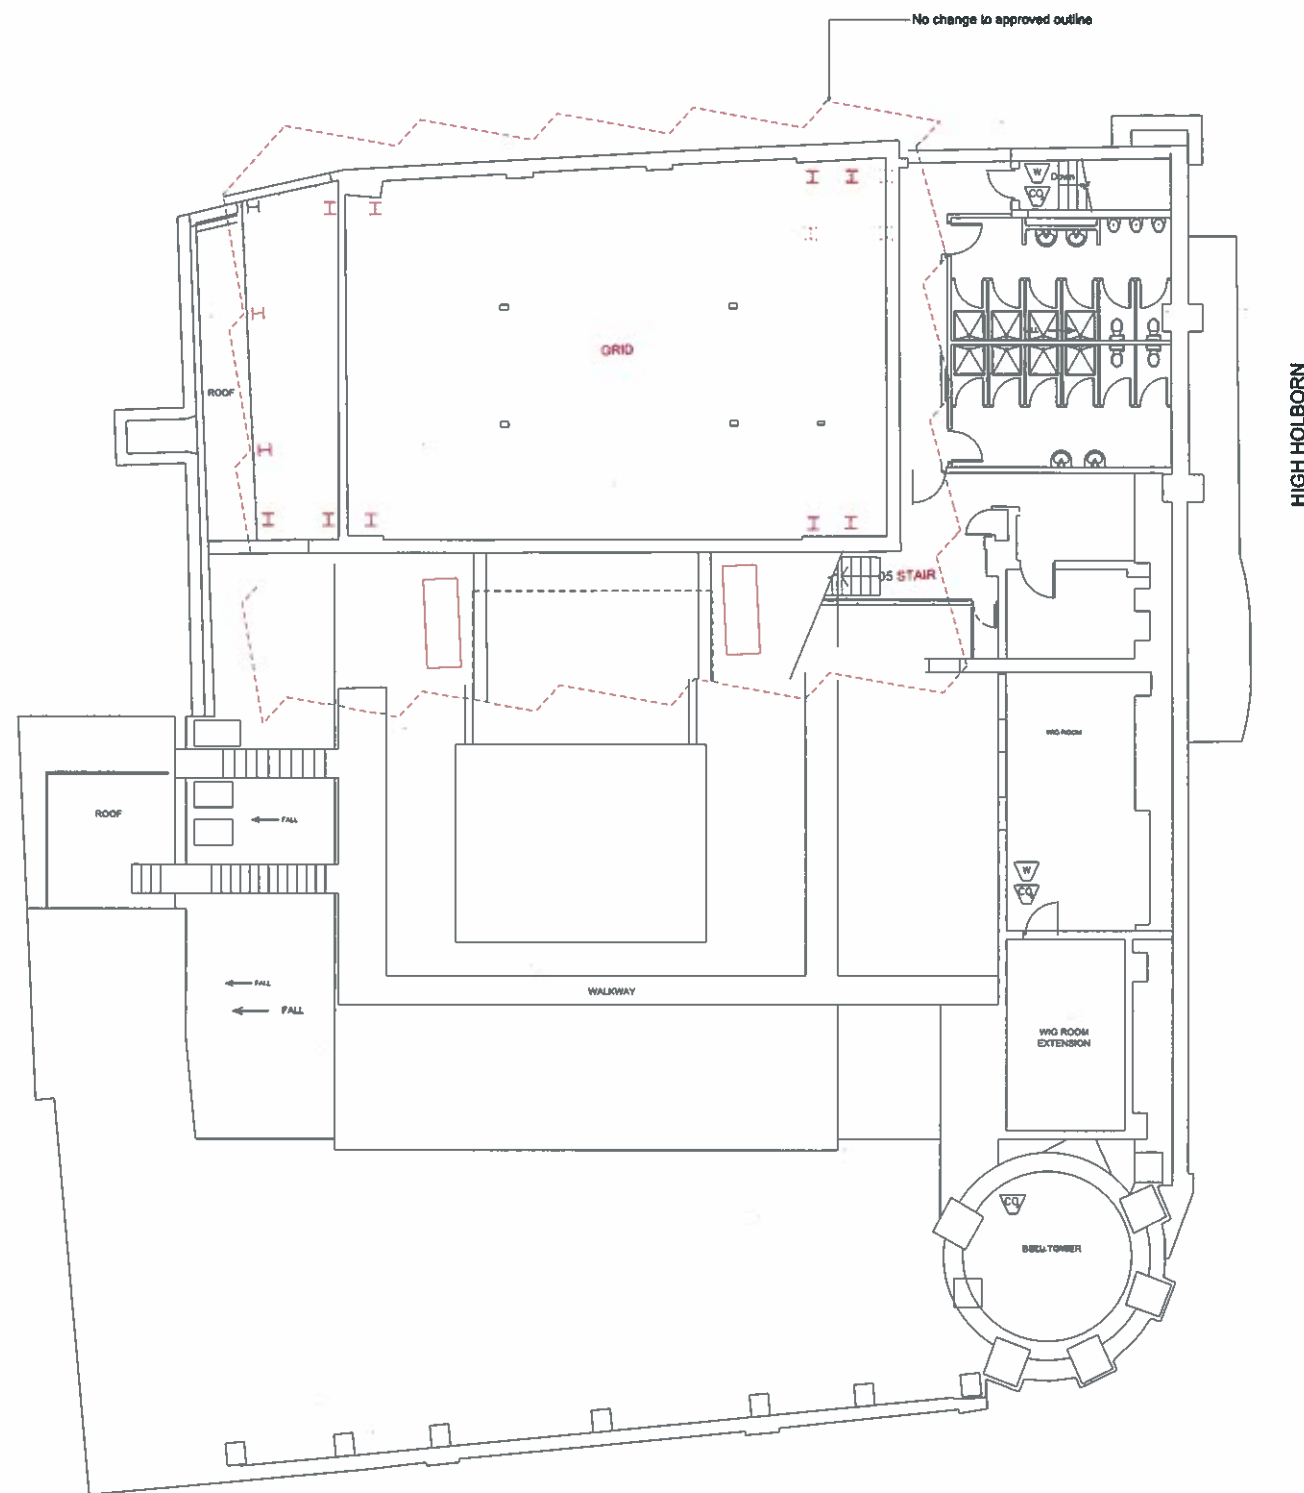

SCALE 1:100 AT A1

| Rev. | Date | Description | By |
|-----------|------|-------------|----|
| Revisions | | | |


Michael Jackson Consulting
 204 BOLTON ROAD
 WORSLEY
 MANCHESTER, M20 3BN
 Tel: 0161 790 4404
 Fax: 0161 790 4405
 Chartered Structural Engineers

Client

Shaftesbury Theatre

Project
**SHAFTESBURY THEATRE
NEW FLY TOWER**


Drawing Title

**PROPOSED PART
PLAN ON ROOF +4
LEVEL**

| | | | | |
|----------|--------|-------|---------|--------|
| Scale | Date | Drawn | Checked | Passed |
| AS SHOWN | DEC 14 | PMC | | |

DRG. No.
1624-1087-B

Revised Drawing Submitted 14th December 2012
Rev A - Southwest corner detail revised following comments from the Theatres Trust
Rev B - Material Amendment December 2014

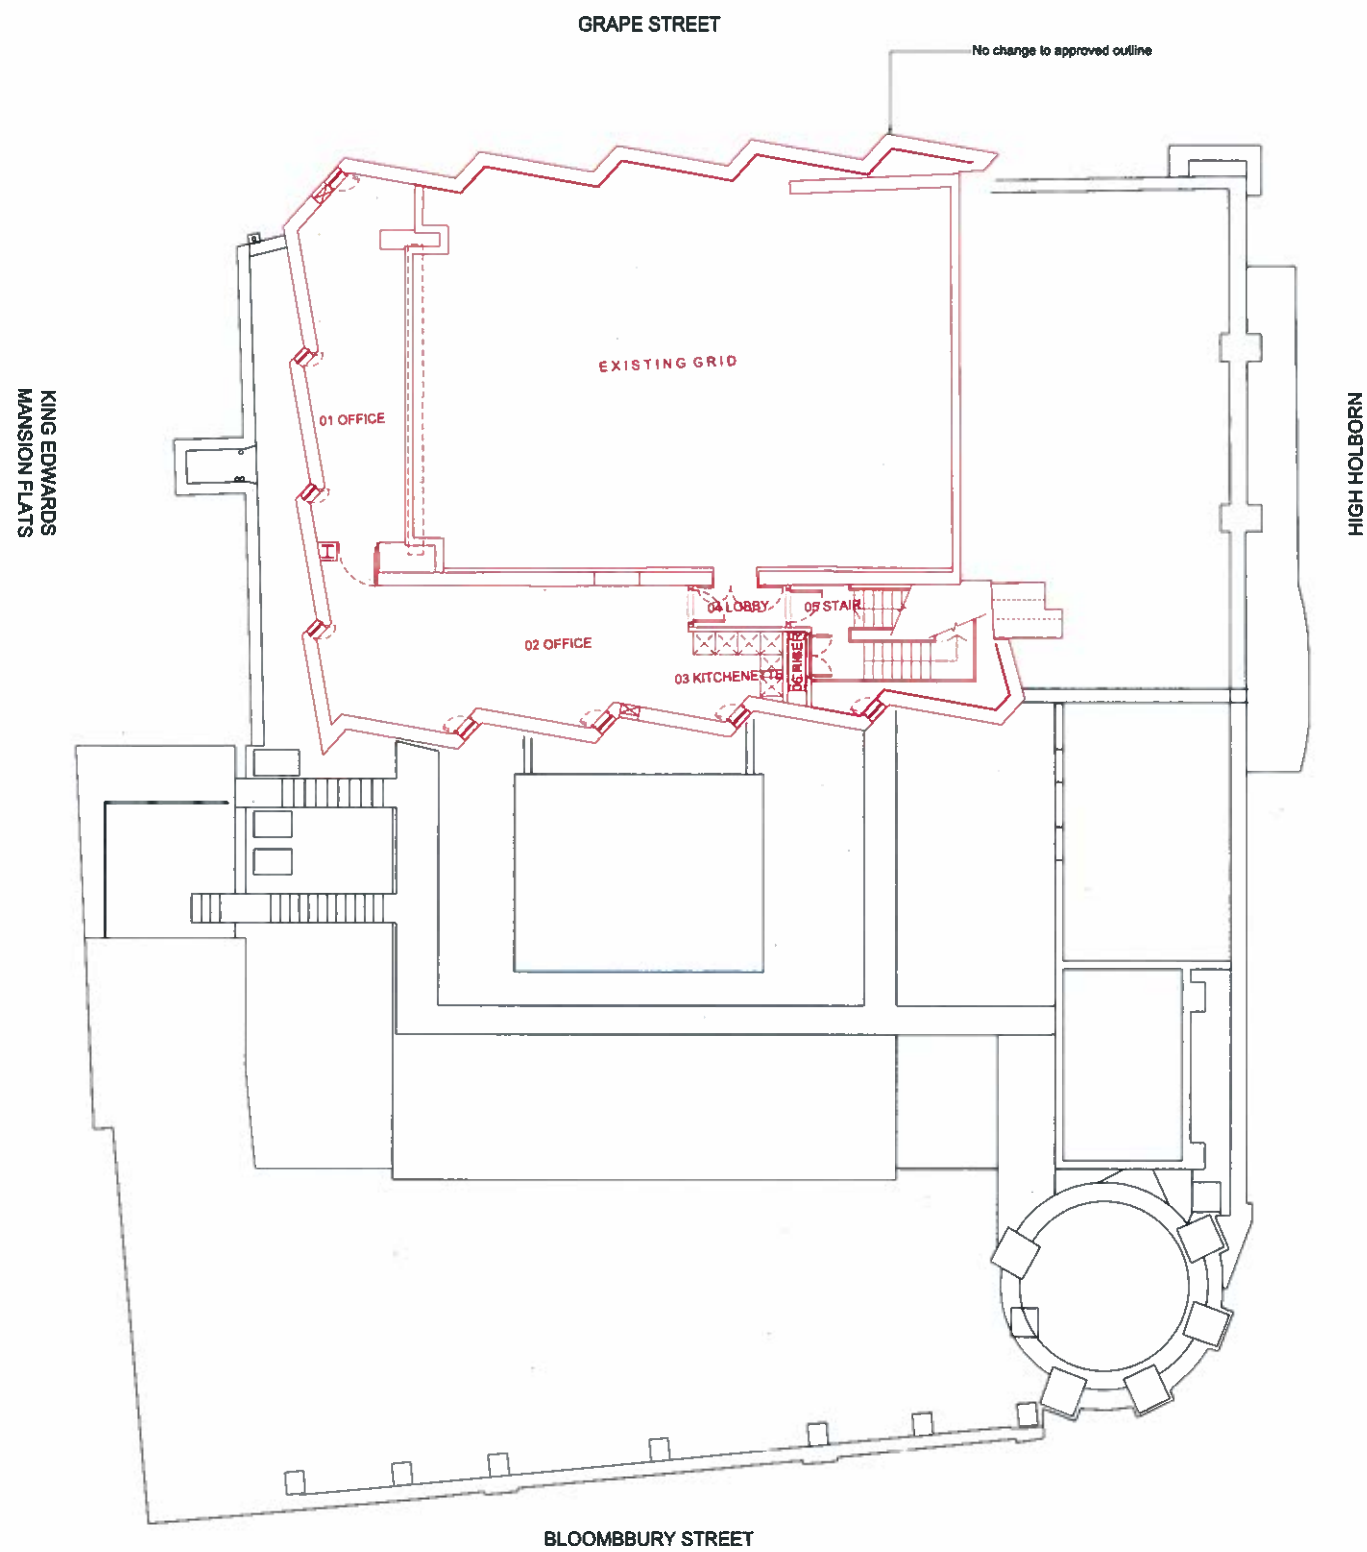

SCALE 1:100 AT A1

| Rev. | Date | Description | By |
|-----------|------|-------------|----|
| Revisions | | | |

Michael Jackson Consulting
 204 BOLTON ROAD
 WORSLEY
 MANCHESTER, M20 3BN
 Chartered Structural Engineers
 Tel: 0161 790 4404
 Fax: 0161 790 4405

Client

Shaftesbury Theatre


Project
**SHAFTESBURY THEATRE
 NEW FLY TOWER**

Drawing Title
**PROPOSED PART
 PLAN ON ROOF +5
 LEVEL**

| | | | | |
|----------|--------|-------|---------|--------|
| Scale | Date | Drawn | Checked | Passed |
| AS SHOWN | DEC 14 | MC | | |

DRG. No.
1624-1088-B

Revised Drawing Submitted 14th December 2012
 Rev A - Southwest corner detail revised following comments from the Theatres Trust
 Rev B - Material Ammendment December 2014

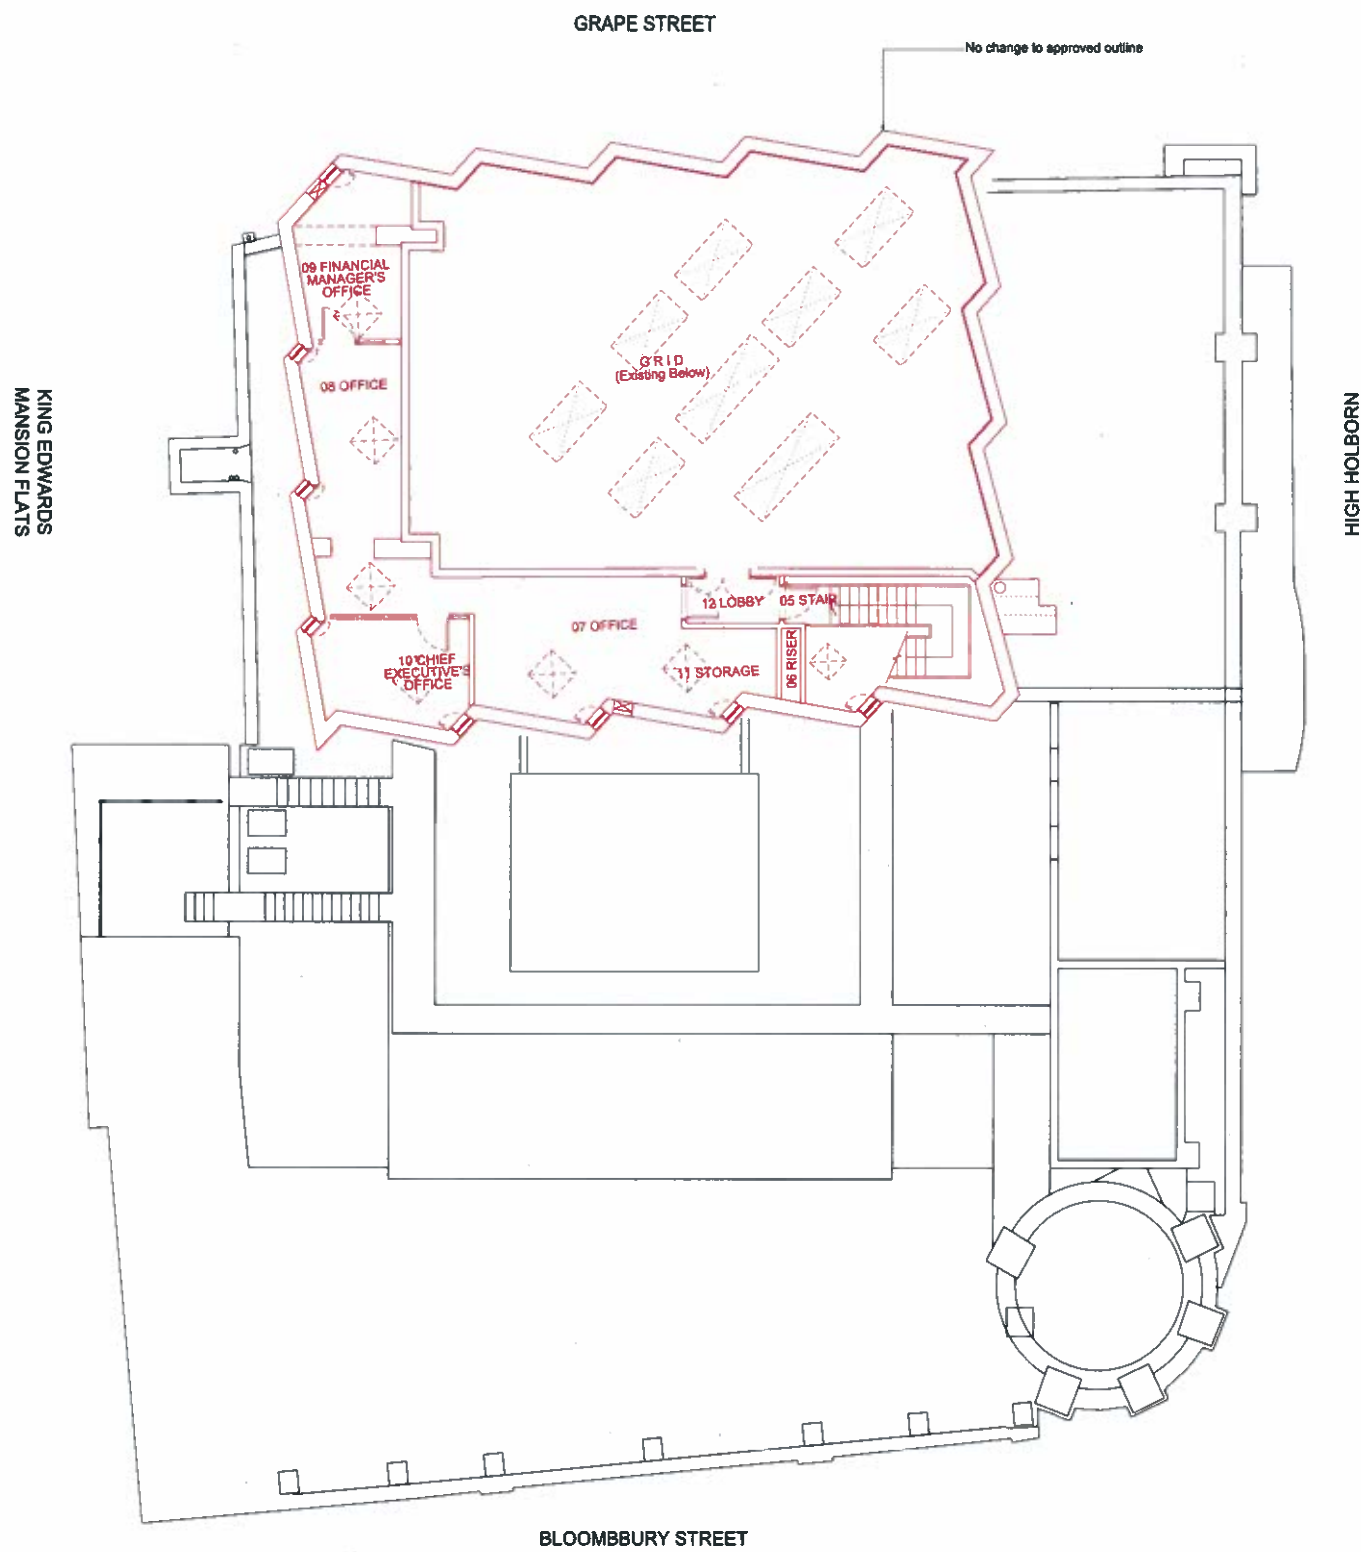

SCALE 1:100 AT A1

| Rev. | Date | Description | By |
|-----------|------|-------------|----|
| Revisions | | | |


 204 BOLTON ROAD
 WORSLEY
 MANCHESTER, M26 3BN
 Tel: 0161 790 4404
 Fax: 0161 790 4405
 Chartered Structural Engineers

Client

 Shaftesbury Theatre

Project
**SHAFTESBURY THEATRE
 NEW FLY TOWER**

Drawing Title
**PROPOSED PART
 PLAN ON ROOF +6
 LEVEL**


| | | | | |
|----------|--------|-------|---------|--------|
| Scale | Date | Drawn | Checked | Passed |
| AS SHOWN | DEC 14 | MC | | |

DRG. No. **1624-1089-B**

Revised Drawing Submitted 14th December 2012

Rev A - Southwest corner detail revised following comments from the Theatres Trust

Rev B - Material Ammendment December 2014

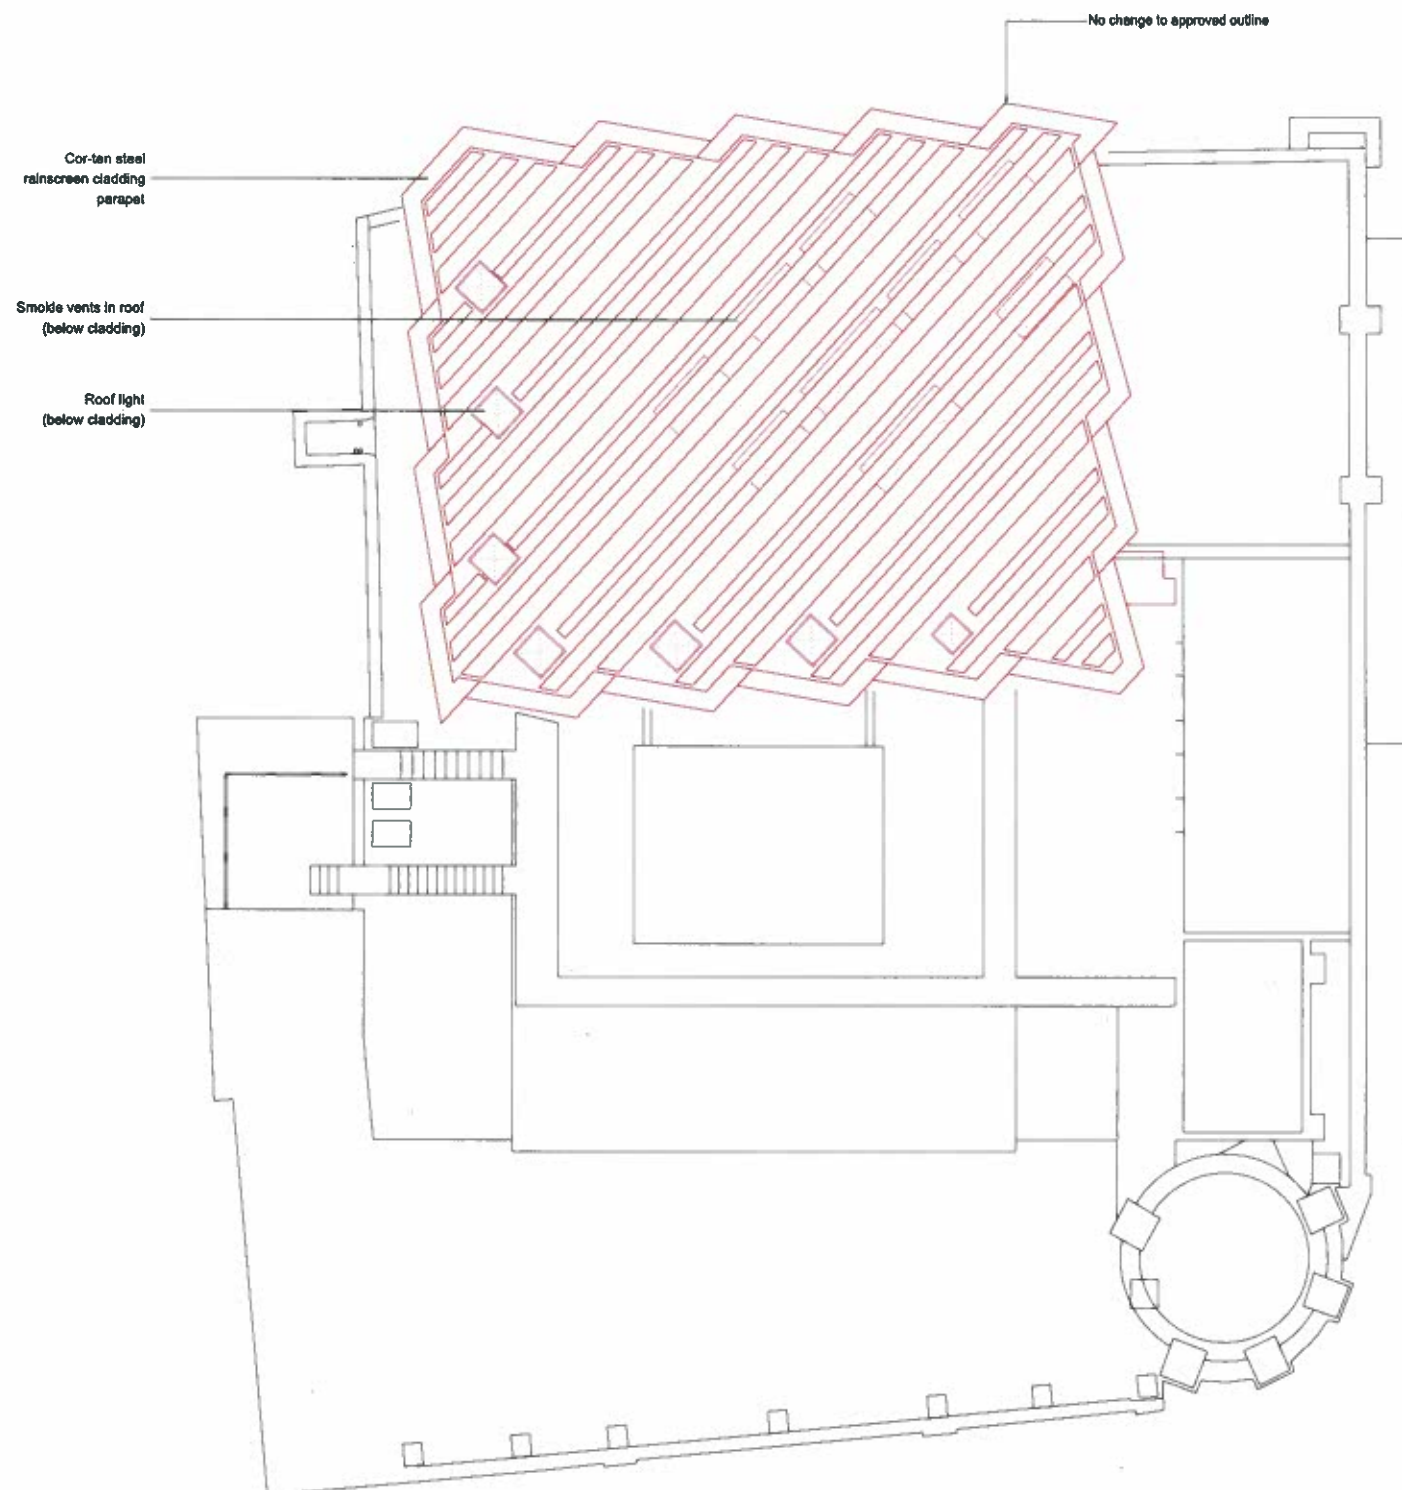

SCALE 1:100 AT A1

| Rev. | Date | Description | By |
|------|------|-------------|----|
|------|------|-------------|----|

Revisions

| | |
|---|---|
| <p>Michael Jackson Consulting Chartered Structural Engineers</p> | 204 BOLTON ROAD WORSLEY MANCHESTER, M20 3BN Tel: 0161 790 4404 Fax: 0161 790 4405 |
|---|---|

Client

Shaftesbury Theatre

Project
**SHAFTESBURY THEATRE
 NEW FLY TOWER**

Drawing Title
**PROPOSED PART
 PLAN +7 ROOF LEVEL**

| | | | | |
|----------|-------|-------|---------|--------|
| Scale | Date | Drawn | Checked | Posted |
| AS SHOWN | DEC14 | MC | | |

DRG. No.
1624-1090-B