


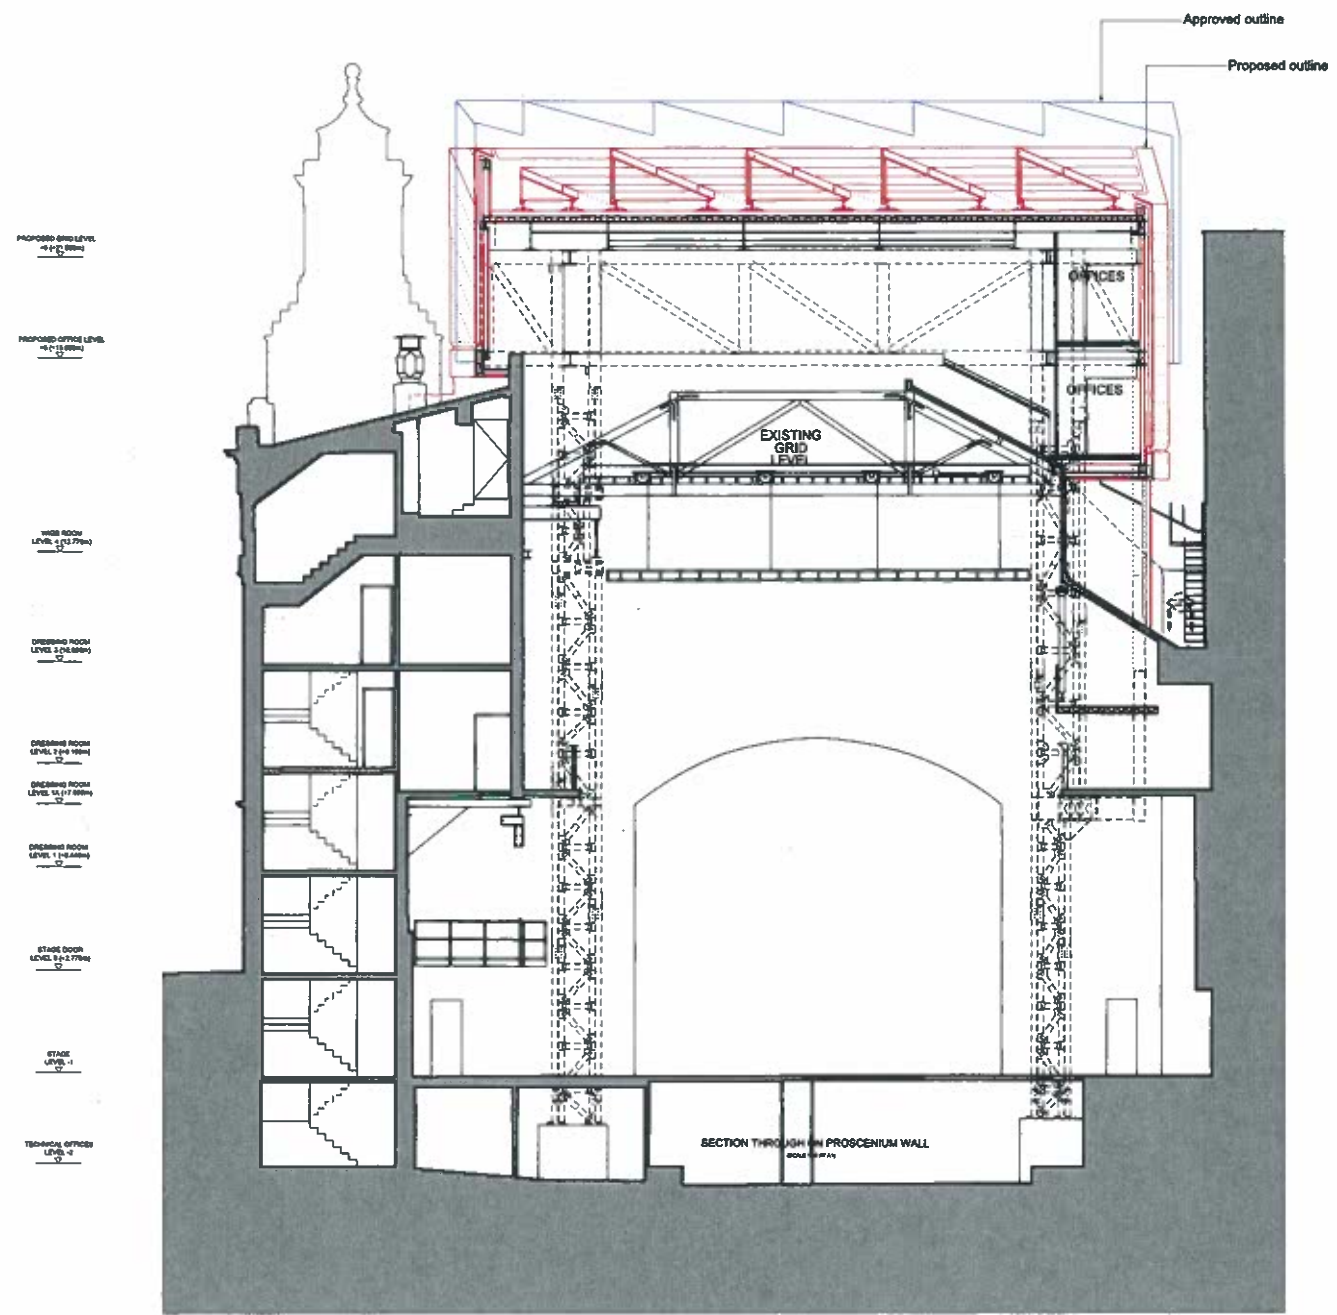

PROPOSED SECTION A-A
(SCALE 1:100 AT A1)

DO NOT SCALE THIS DRAWING

ORIGINAL DRAWING SIZE A1

Notes

Revised Drawing Submitted 14th December 2012
Rev A - Material Ammendment December 2014

Consented scheme

Rev.	Date	Description	By
Revisions			


 204 BOLTON ROAD
 WORSLEY
 MANCHESTER, M20 3BN
 Tel: 0161 790 4404
 Fax: 0161 790 4405
 Chartered Structural Engineers

Client


 Shaftesbury Theatre

Project

SHAFTESBURY THEATRE
NEW FLY TOWER


Drawing Title

PROPOSED SECTION
A-A

Scale	Date	Drawn	Checked	Passed
AS SHOWN	DEC 14	MC		

DRG. No.

1624-1063-A

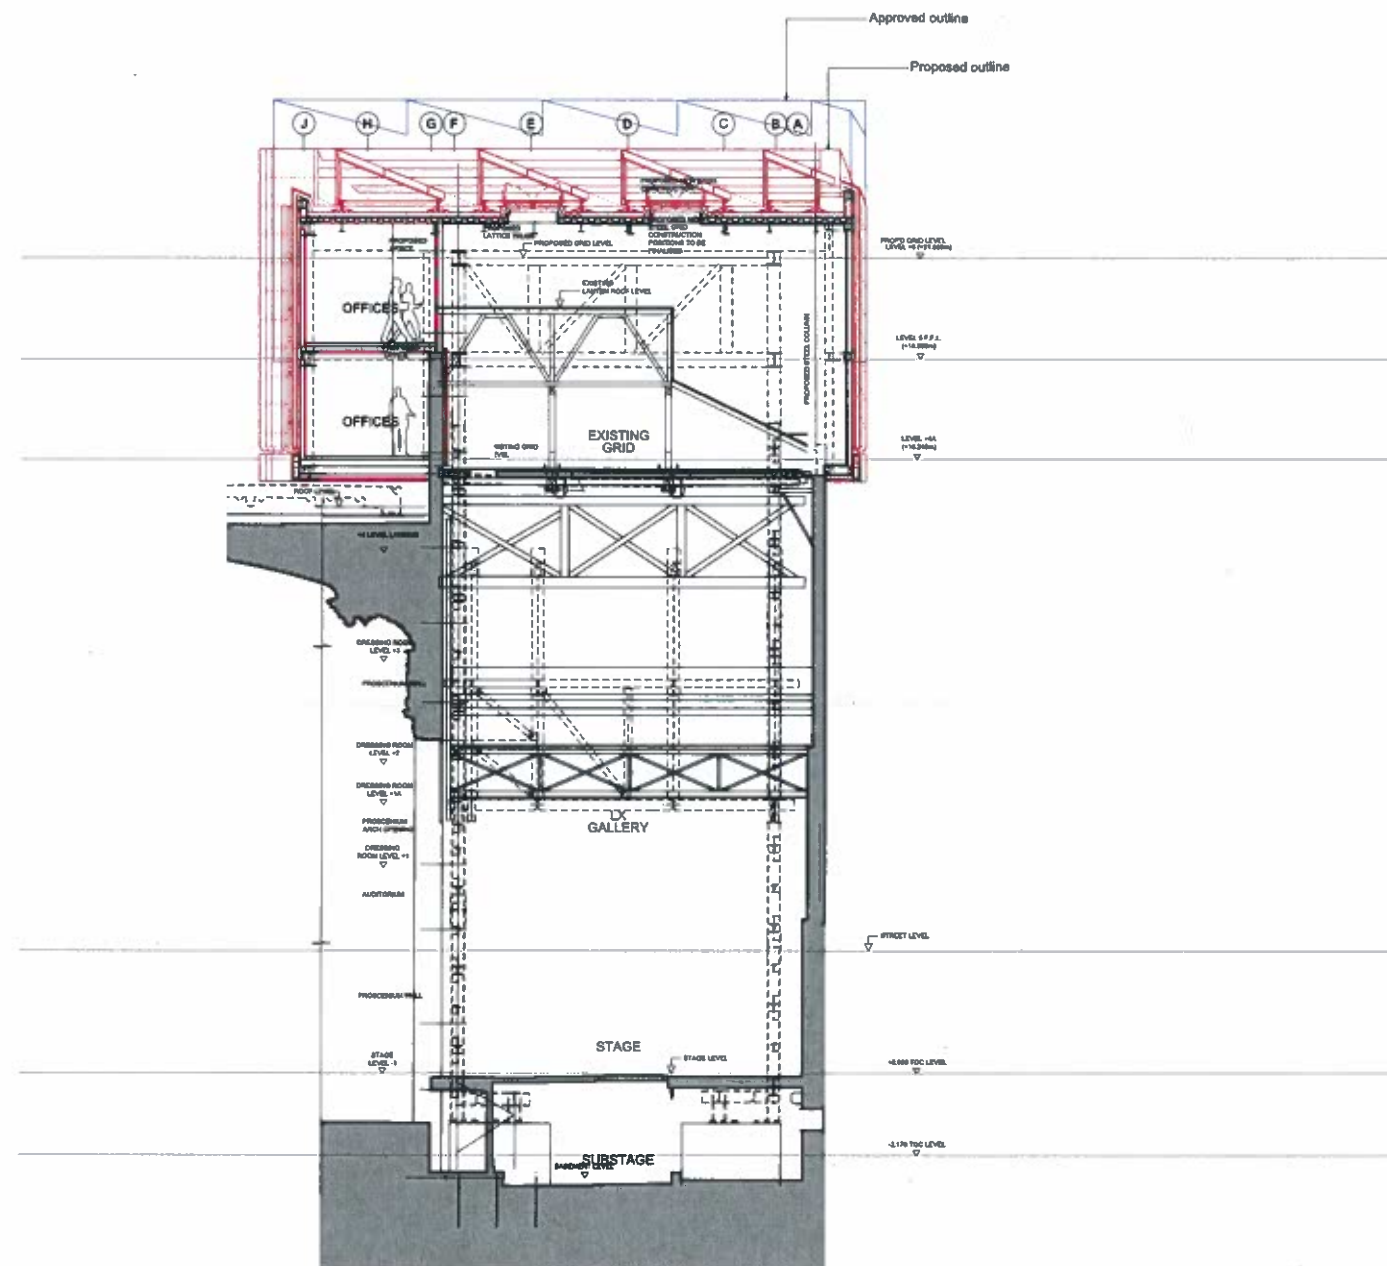

PROPOSED SECTION E - E
(SCALE 1:100 AT A1)

DO NOT SCALE THIS DRAWING

ORIGINAL DRAWING SIZE A1

Notes

Revised Drawing Submitted 14th December 2012

Rev A - Section F-F omitted 19th December 2012

Rev B - Material Ammendment December 2014

Consented scheme

Rev.	Date	Description	By
Revisions			

	Michael Jackson Consulting Chartered Structural Engineers	204 BOLTON ROAD WORSLEY MANCHESTER, M28 3BN Tel: 0161 790 4404 Fax: 0161 790 4405
	Client	

Client

Shaftesbury Theatre

Project

**SHAFTESBURY THEATRE
NEW FLY TOWER**

Drawing Title

**PROPOSED SECTION
E-E**

Scale	Date	Drawn	Checked	Passed
AS SHOWN	DEC 14	MC		

DRG. No.

1624-1066-B