



Site Address:
3A Greville Place
London
NW6 5JP


Elinoar Haseen
Tel: 07870 699937
arch@elinoarhaseen.com


August 2014

1:200 @ A3

Location Plan

3A GRE L100

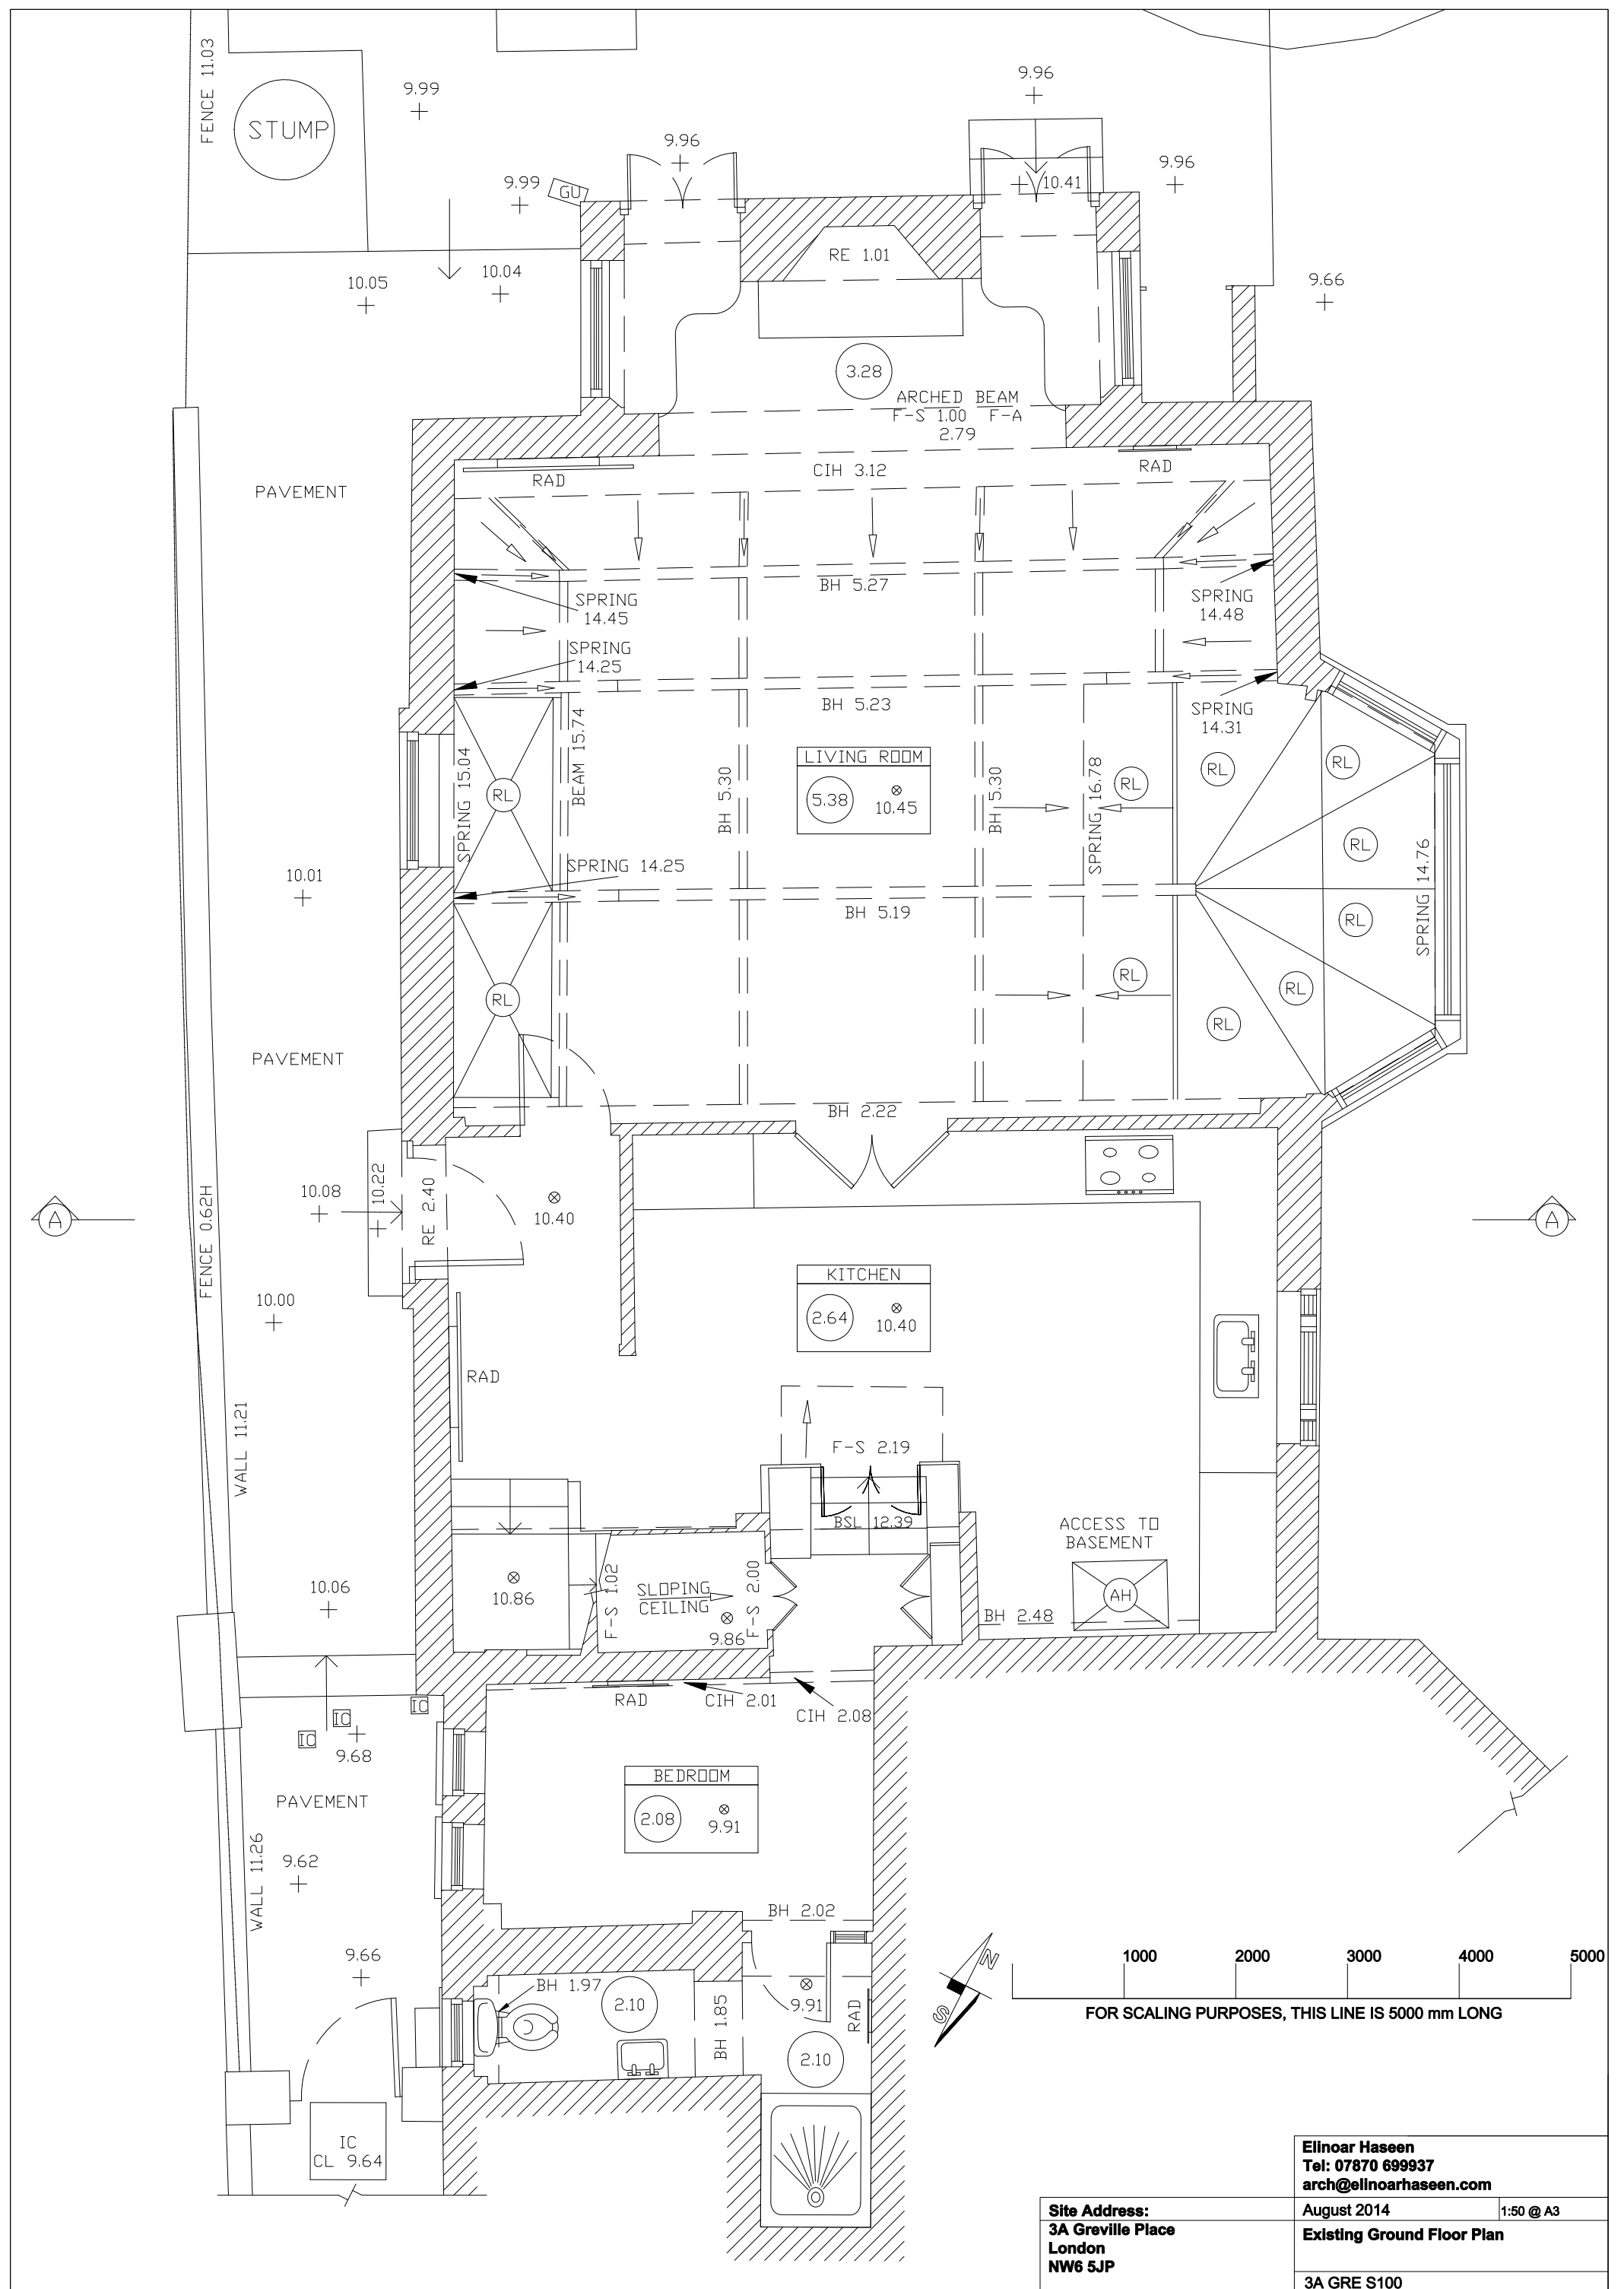


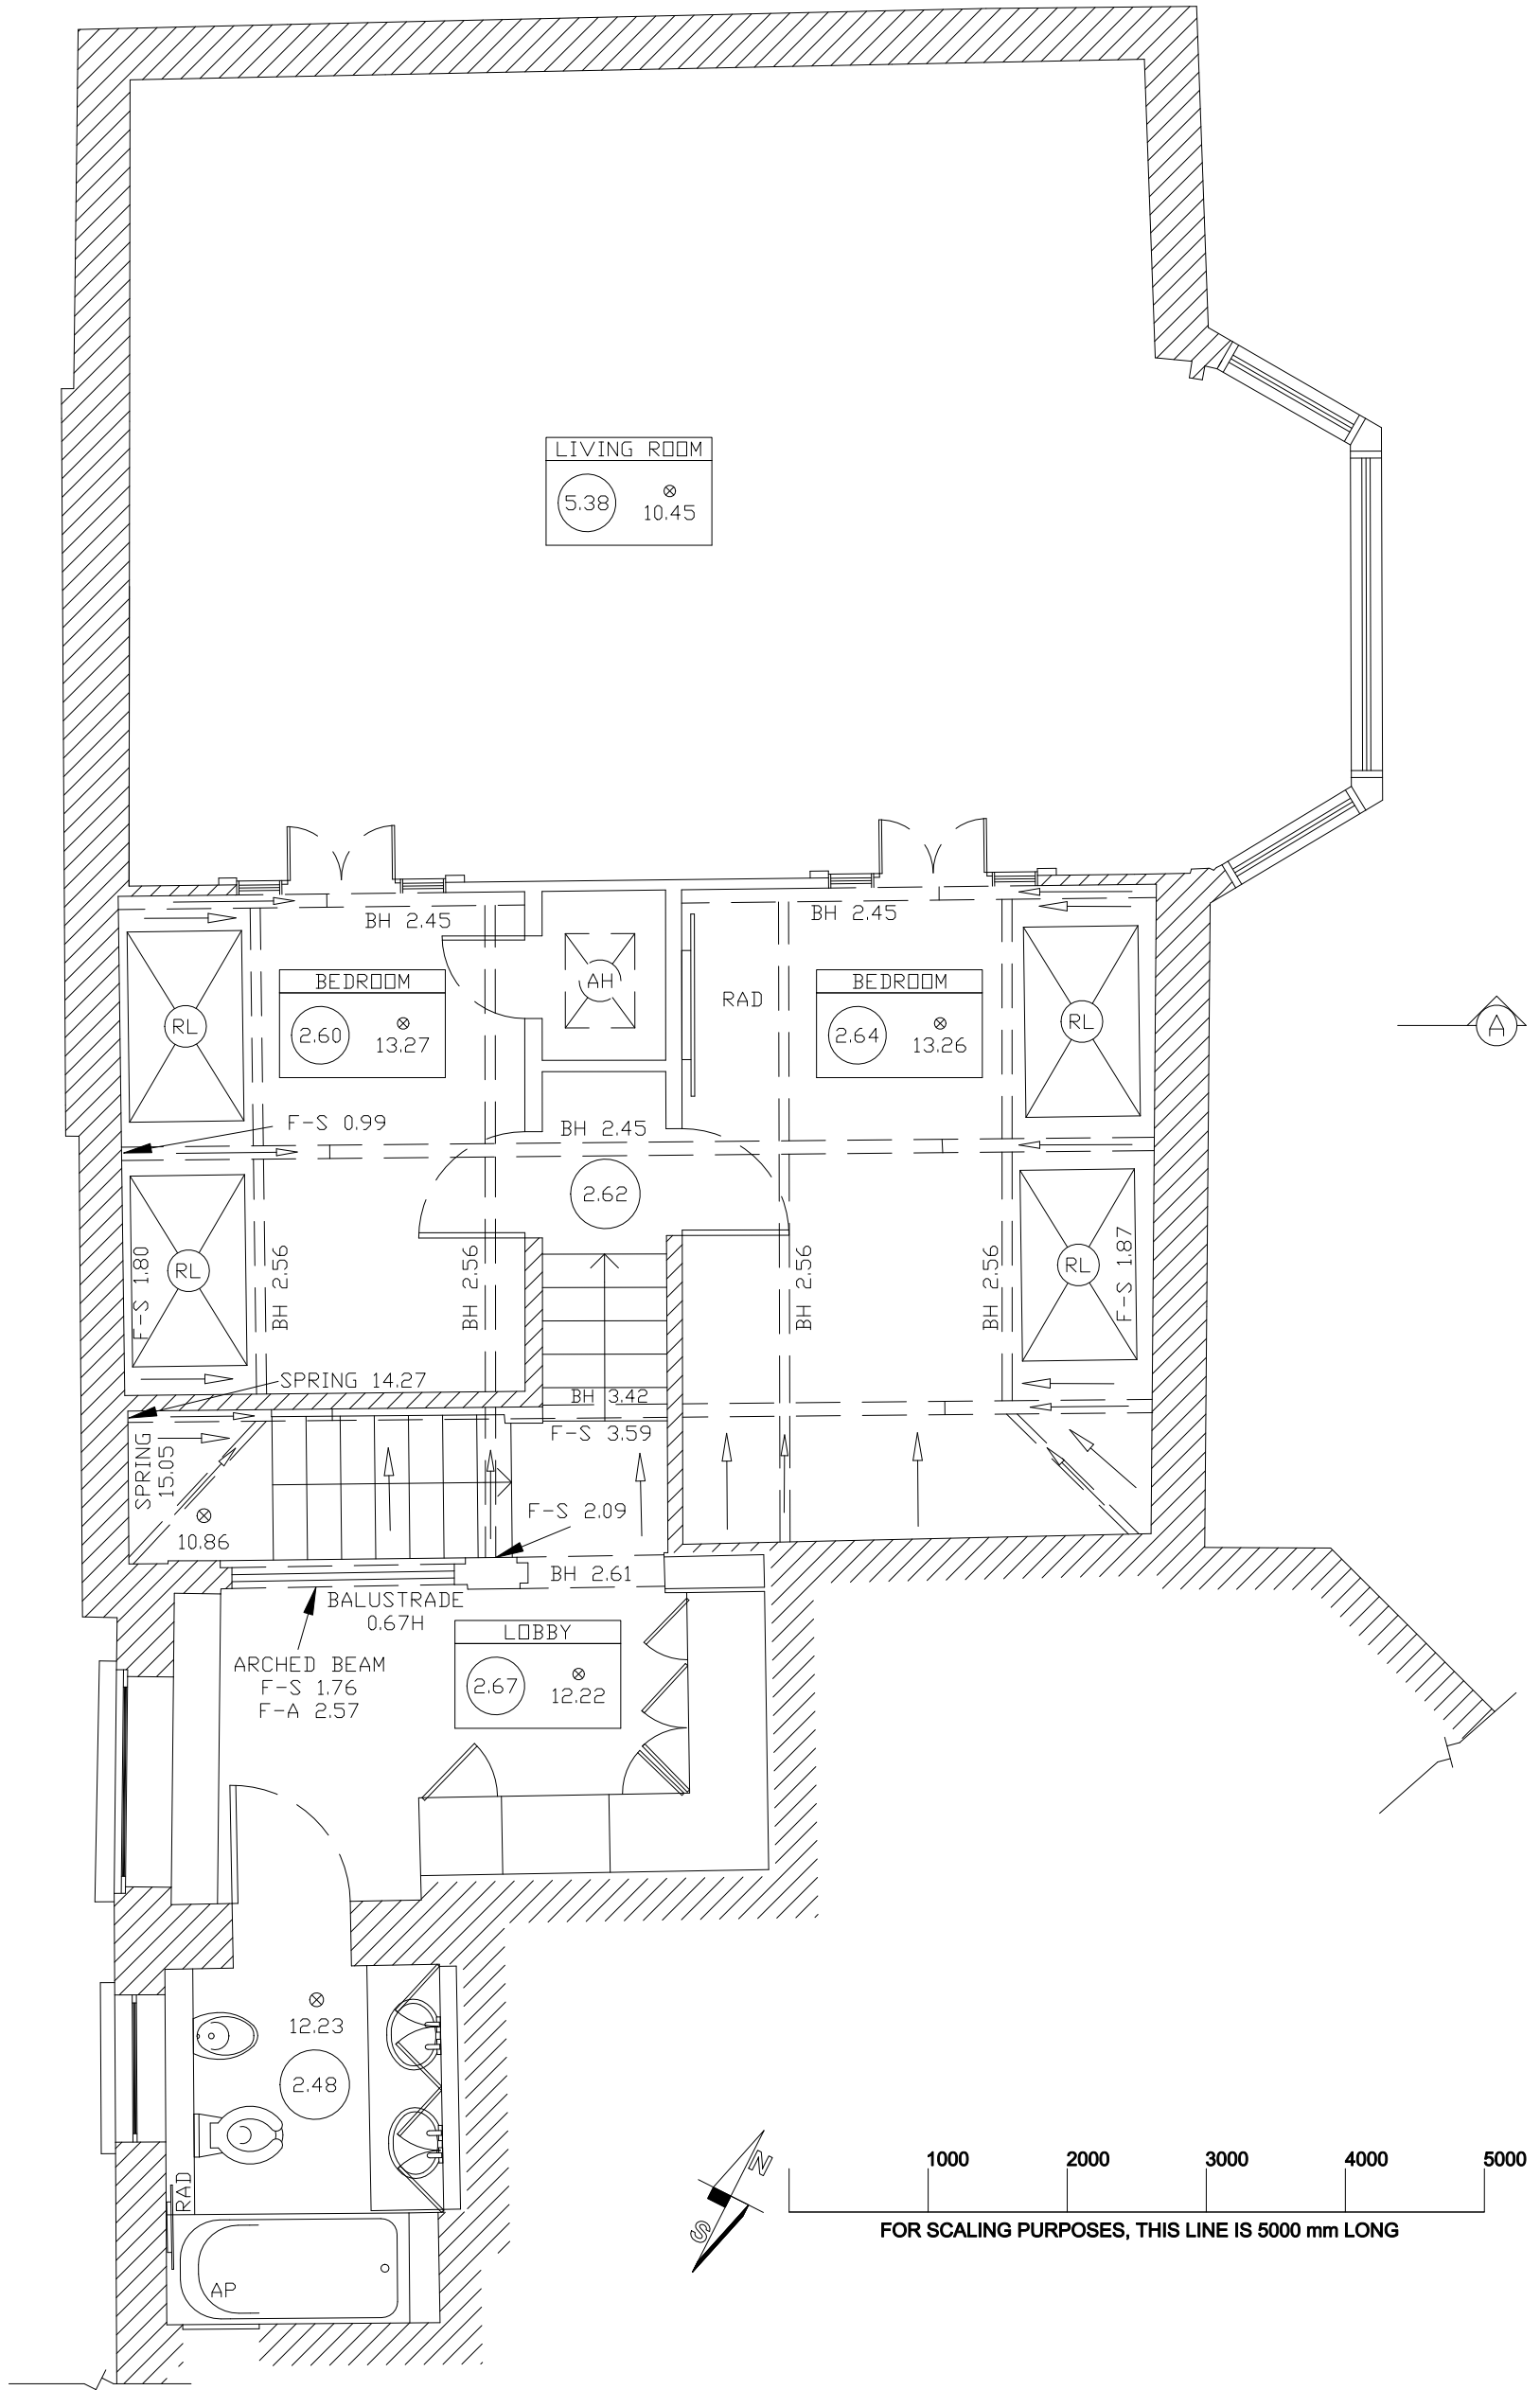

Elinoar Haseen
Tel: 07870 699937
arch@elinoarhaseen.com

Site Address:
3A Greville Place
London
NW6 5JP

August 2014
Existing First Floor Plan
1:50 @ A3
3A GRE S101

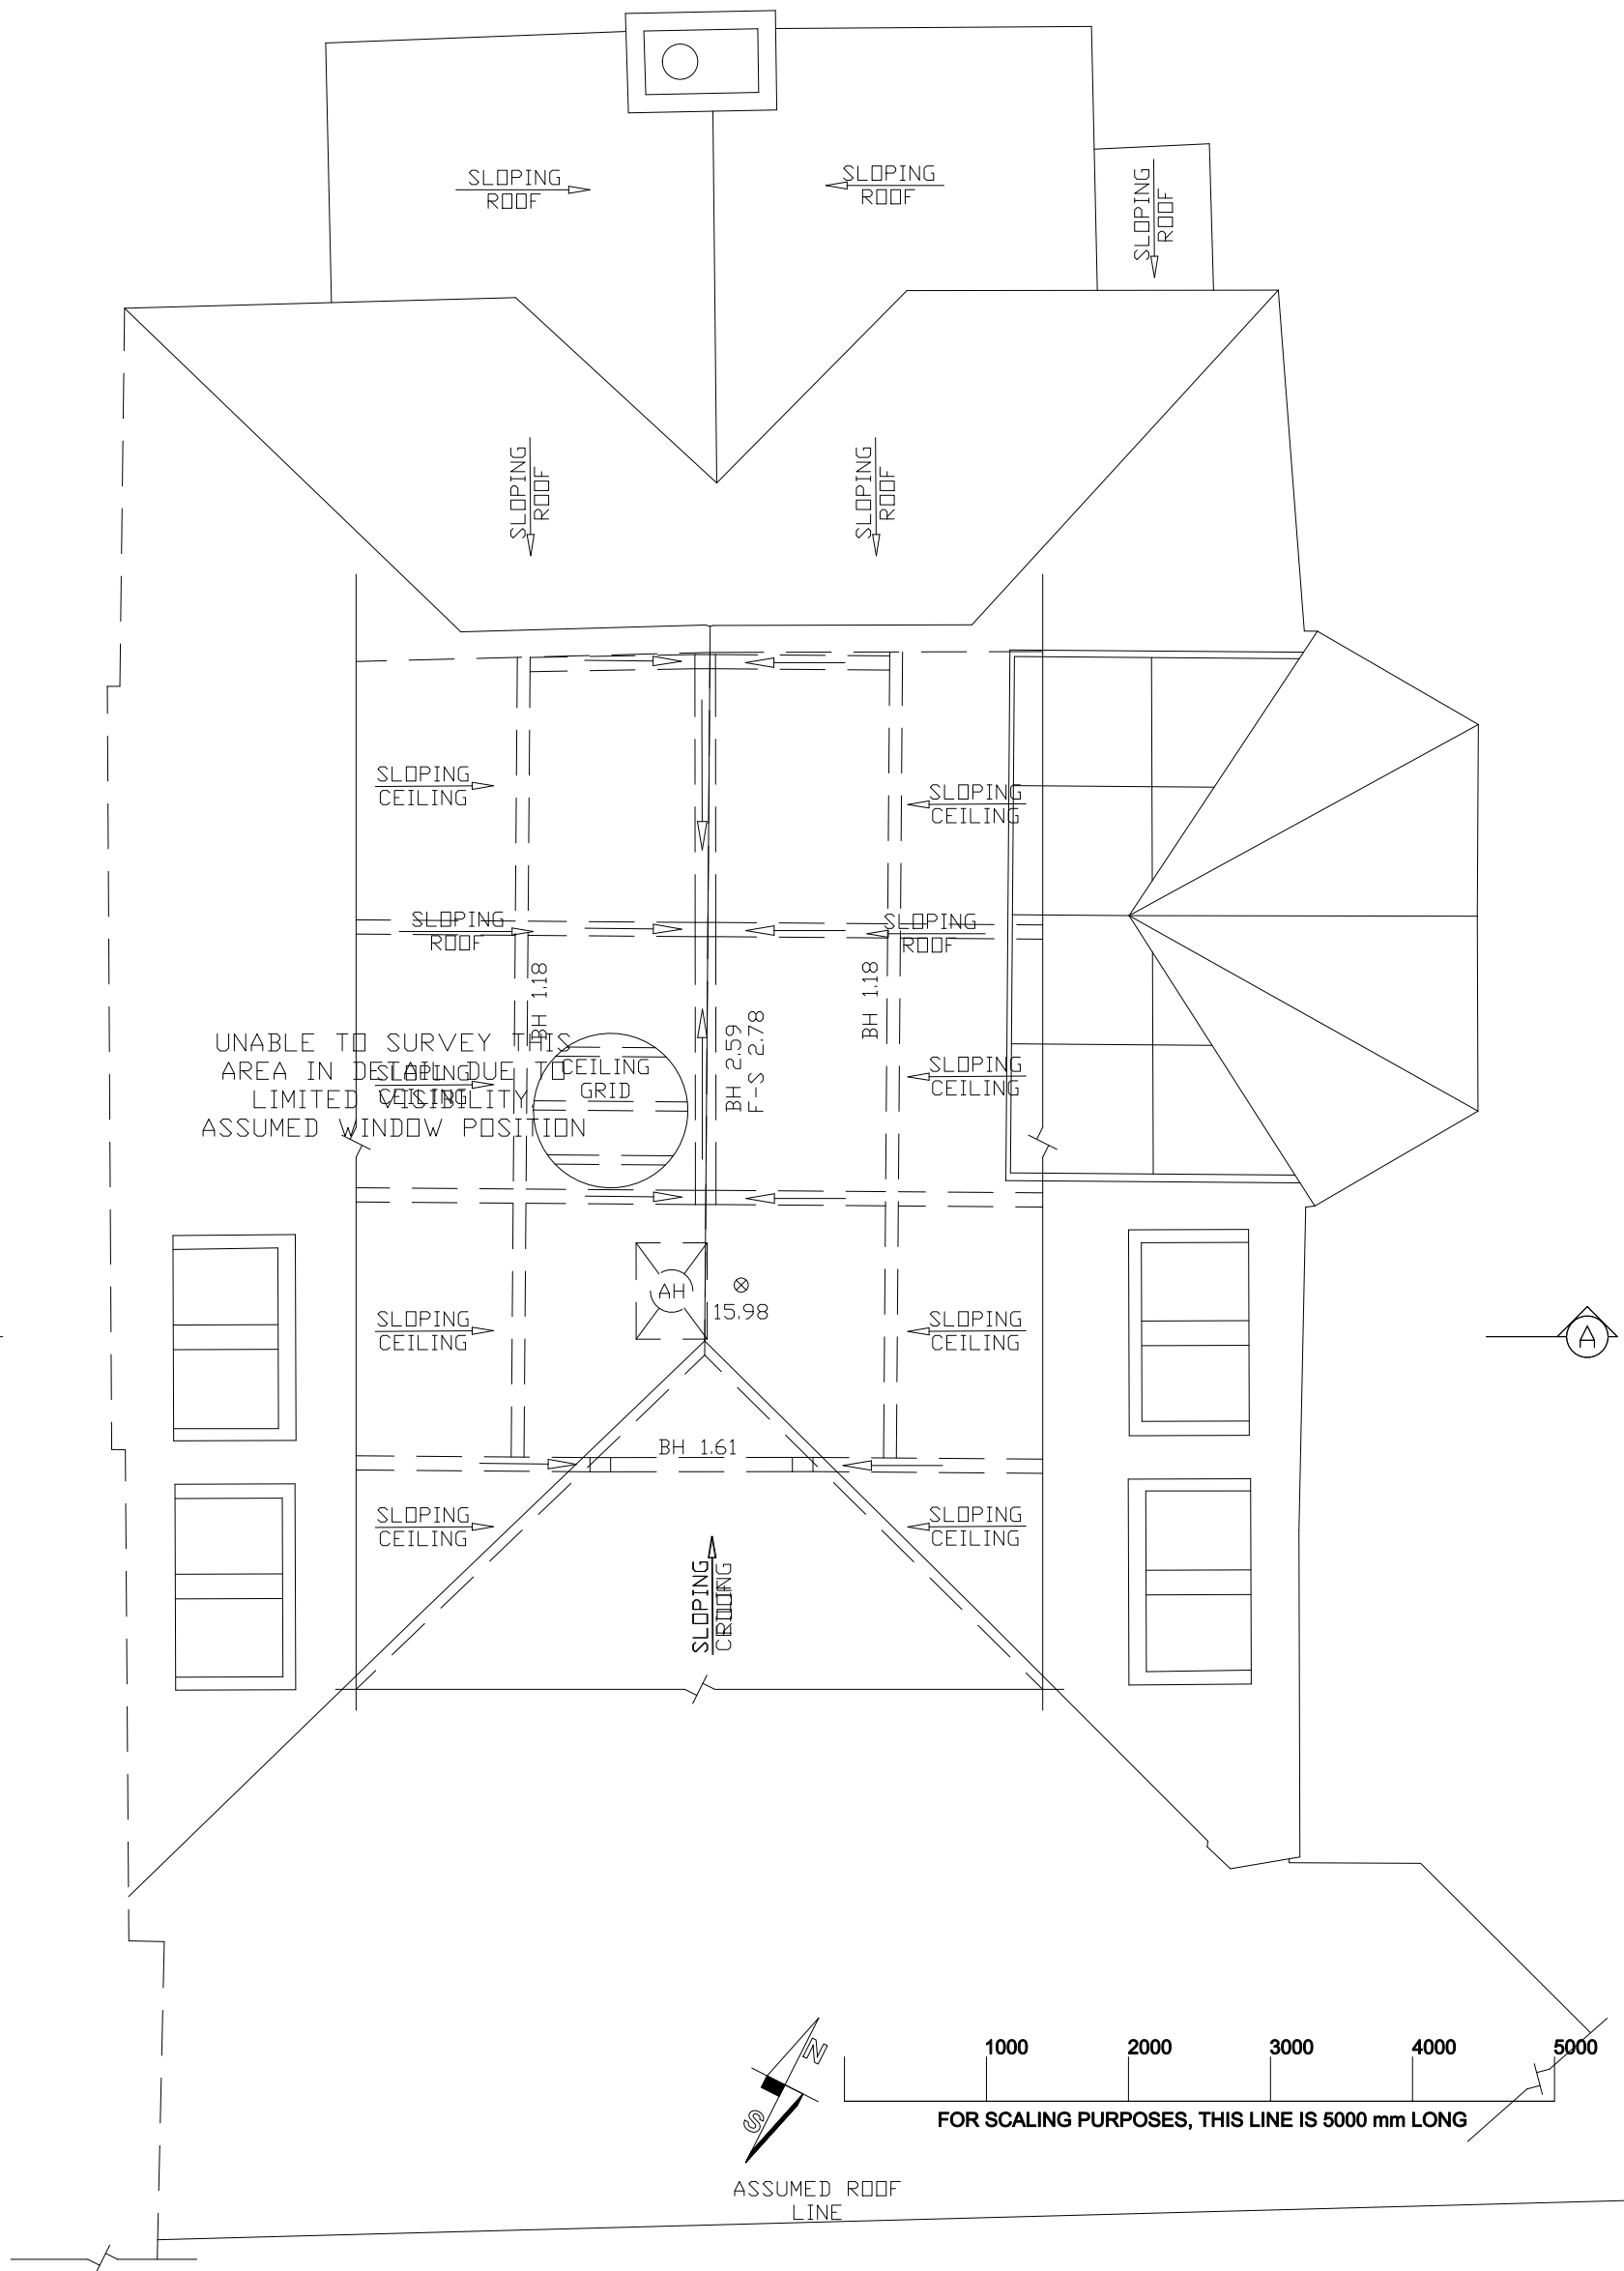


Elinoar Haseen
Tel: 07870 699937
arch@elinoarhaseen.com

Site Address:
3A Greville Place
London
NW6 5JP



August 2014
Existing Attic Plan

1:50 @ A3

3A GRE S102

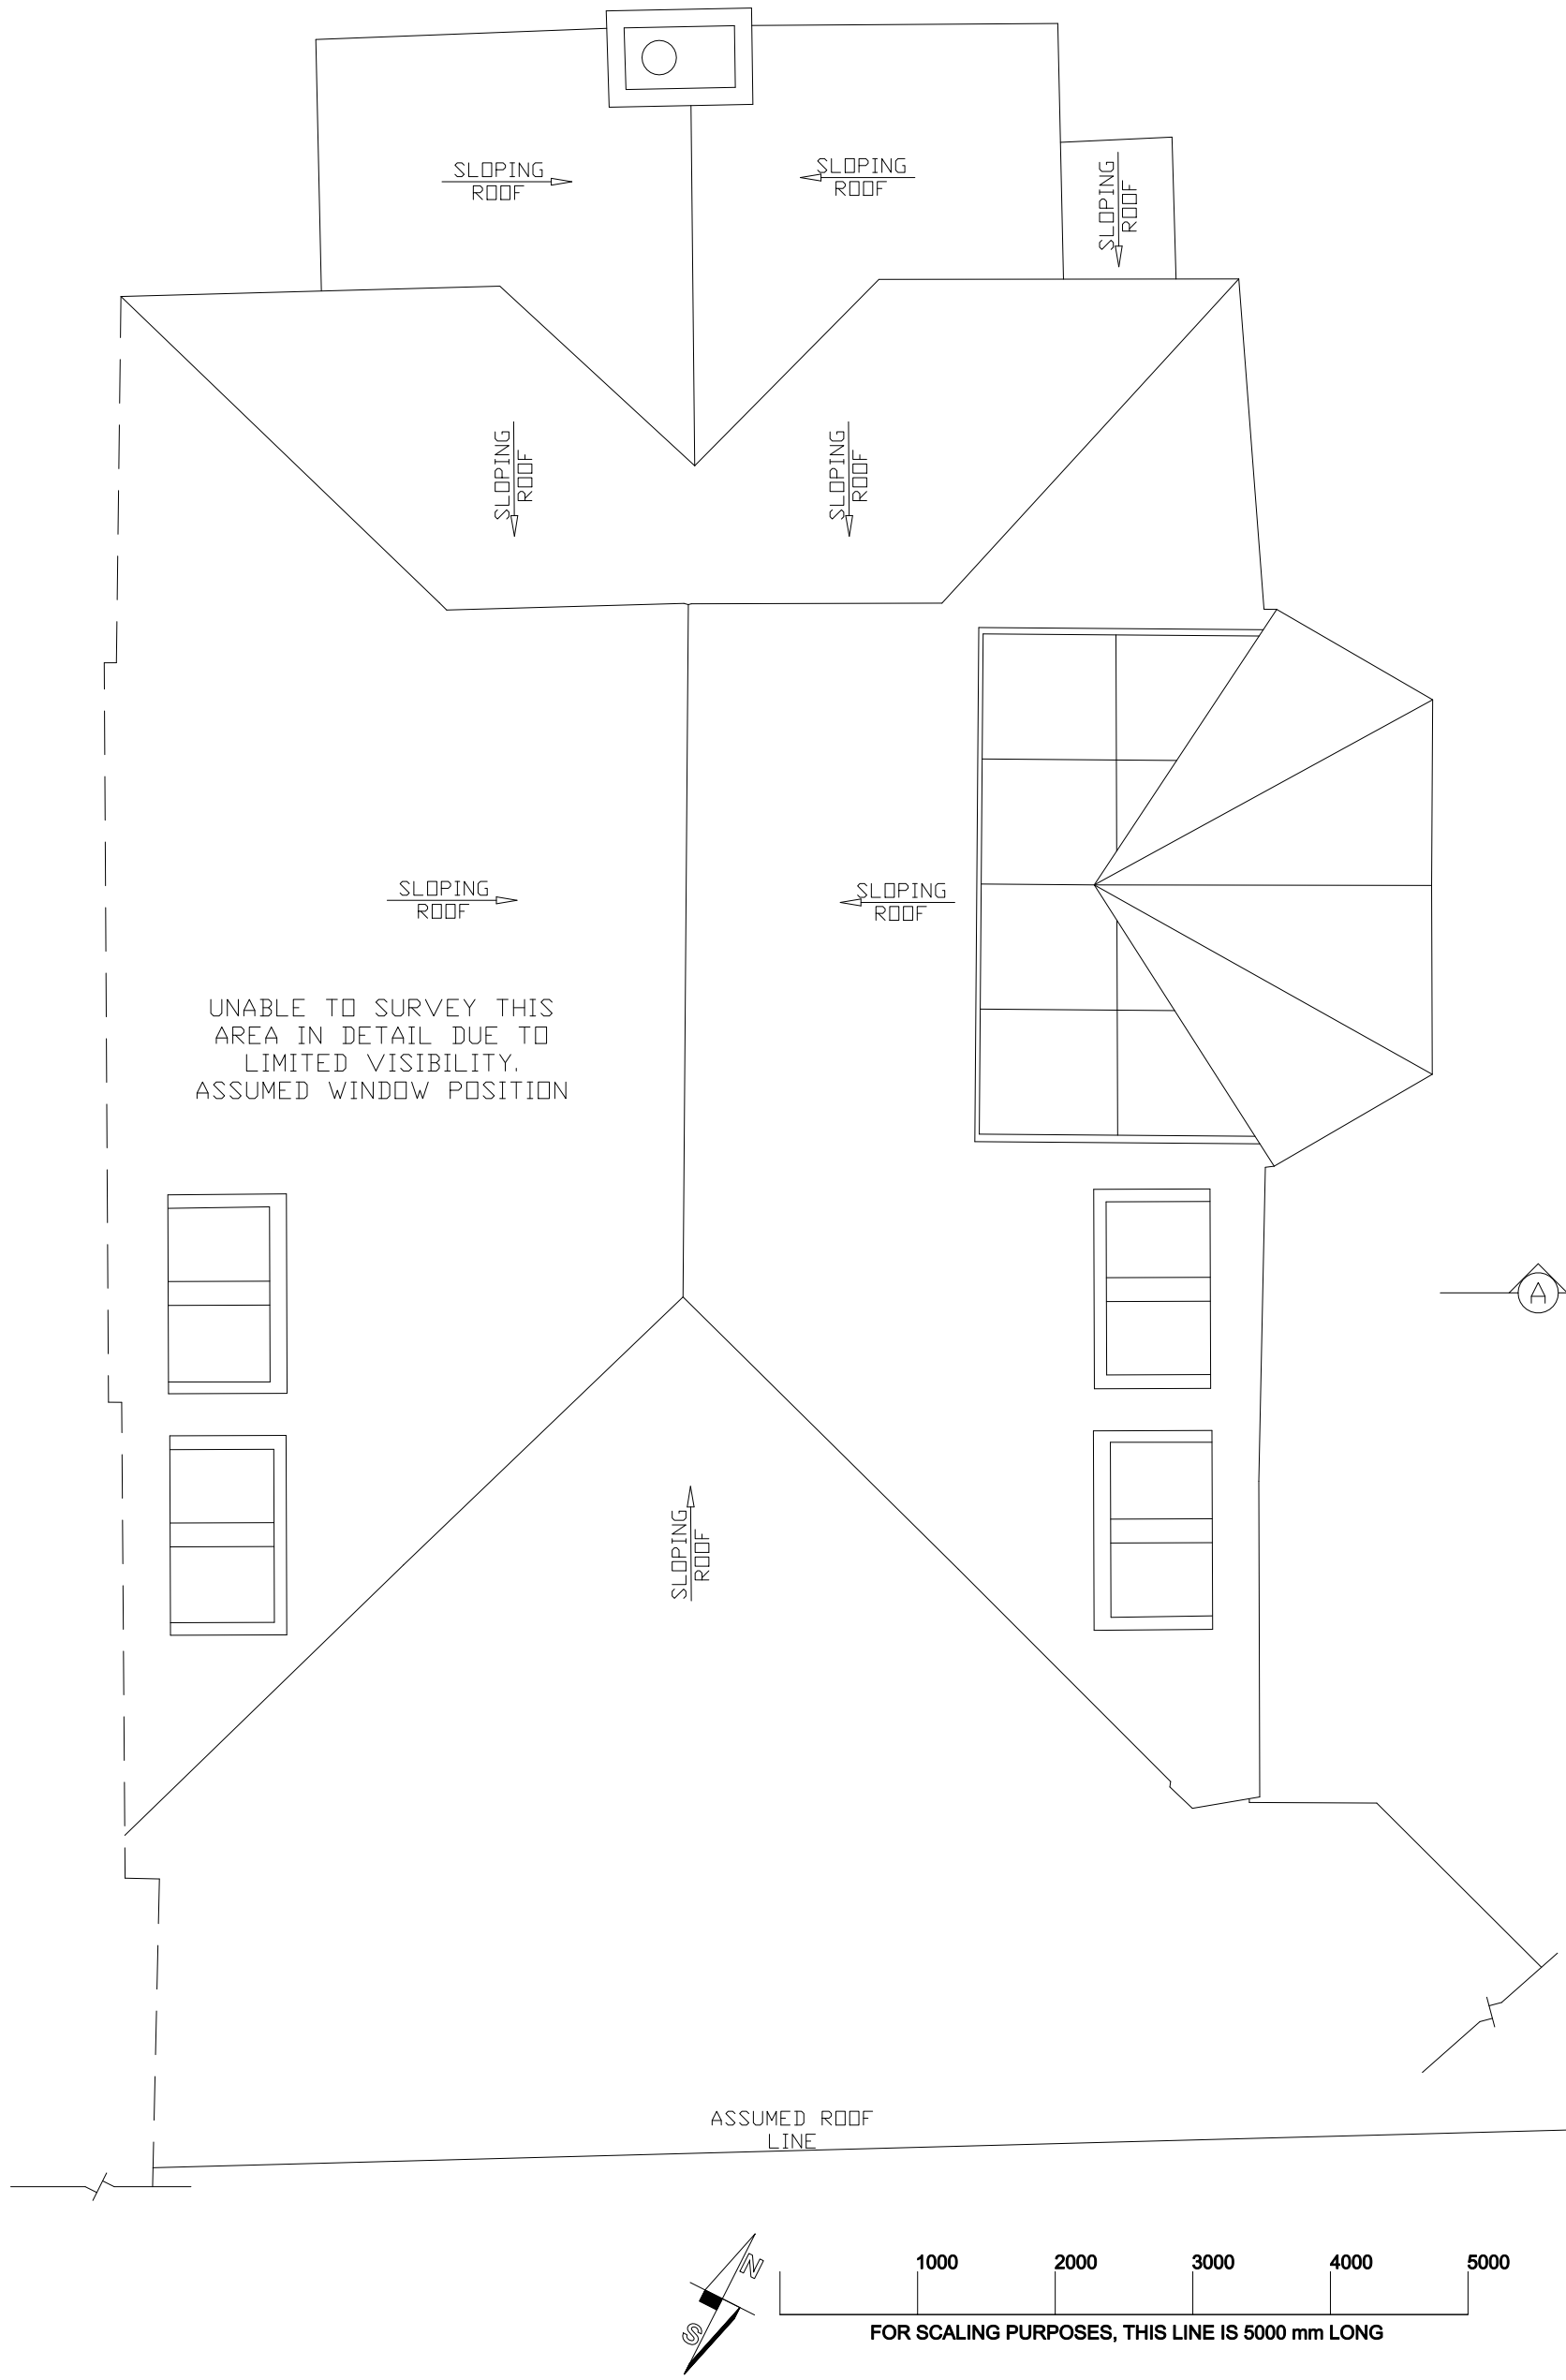

Elinoar Haseen Tel: 07870 699937 arch@elinoarhaseen.com		
Site Address: 3A Greville Place London NW6 5JP	August 2014	1:50 @ A3
	Existing Roof Plan	
	3A GRE S103	

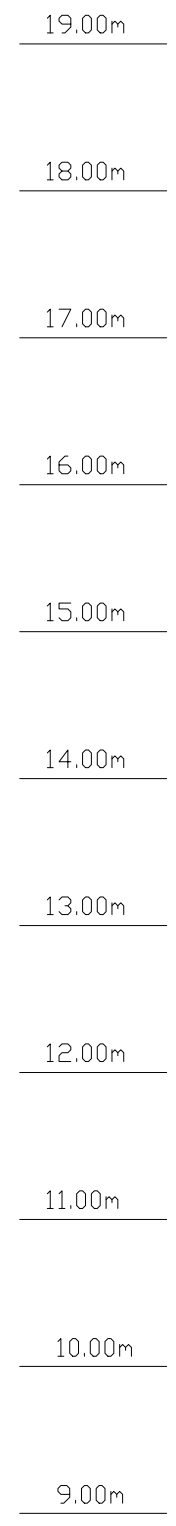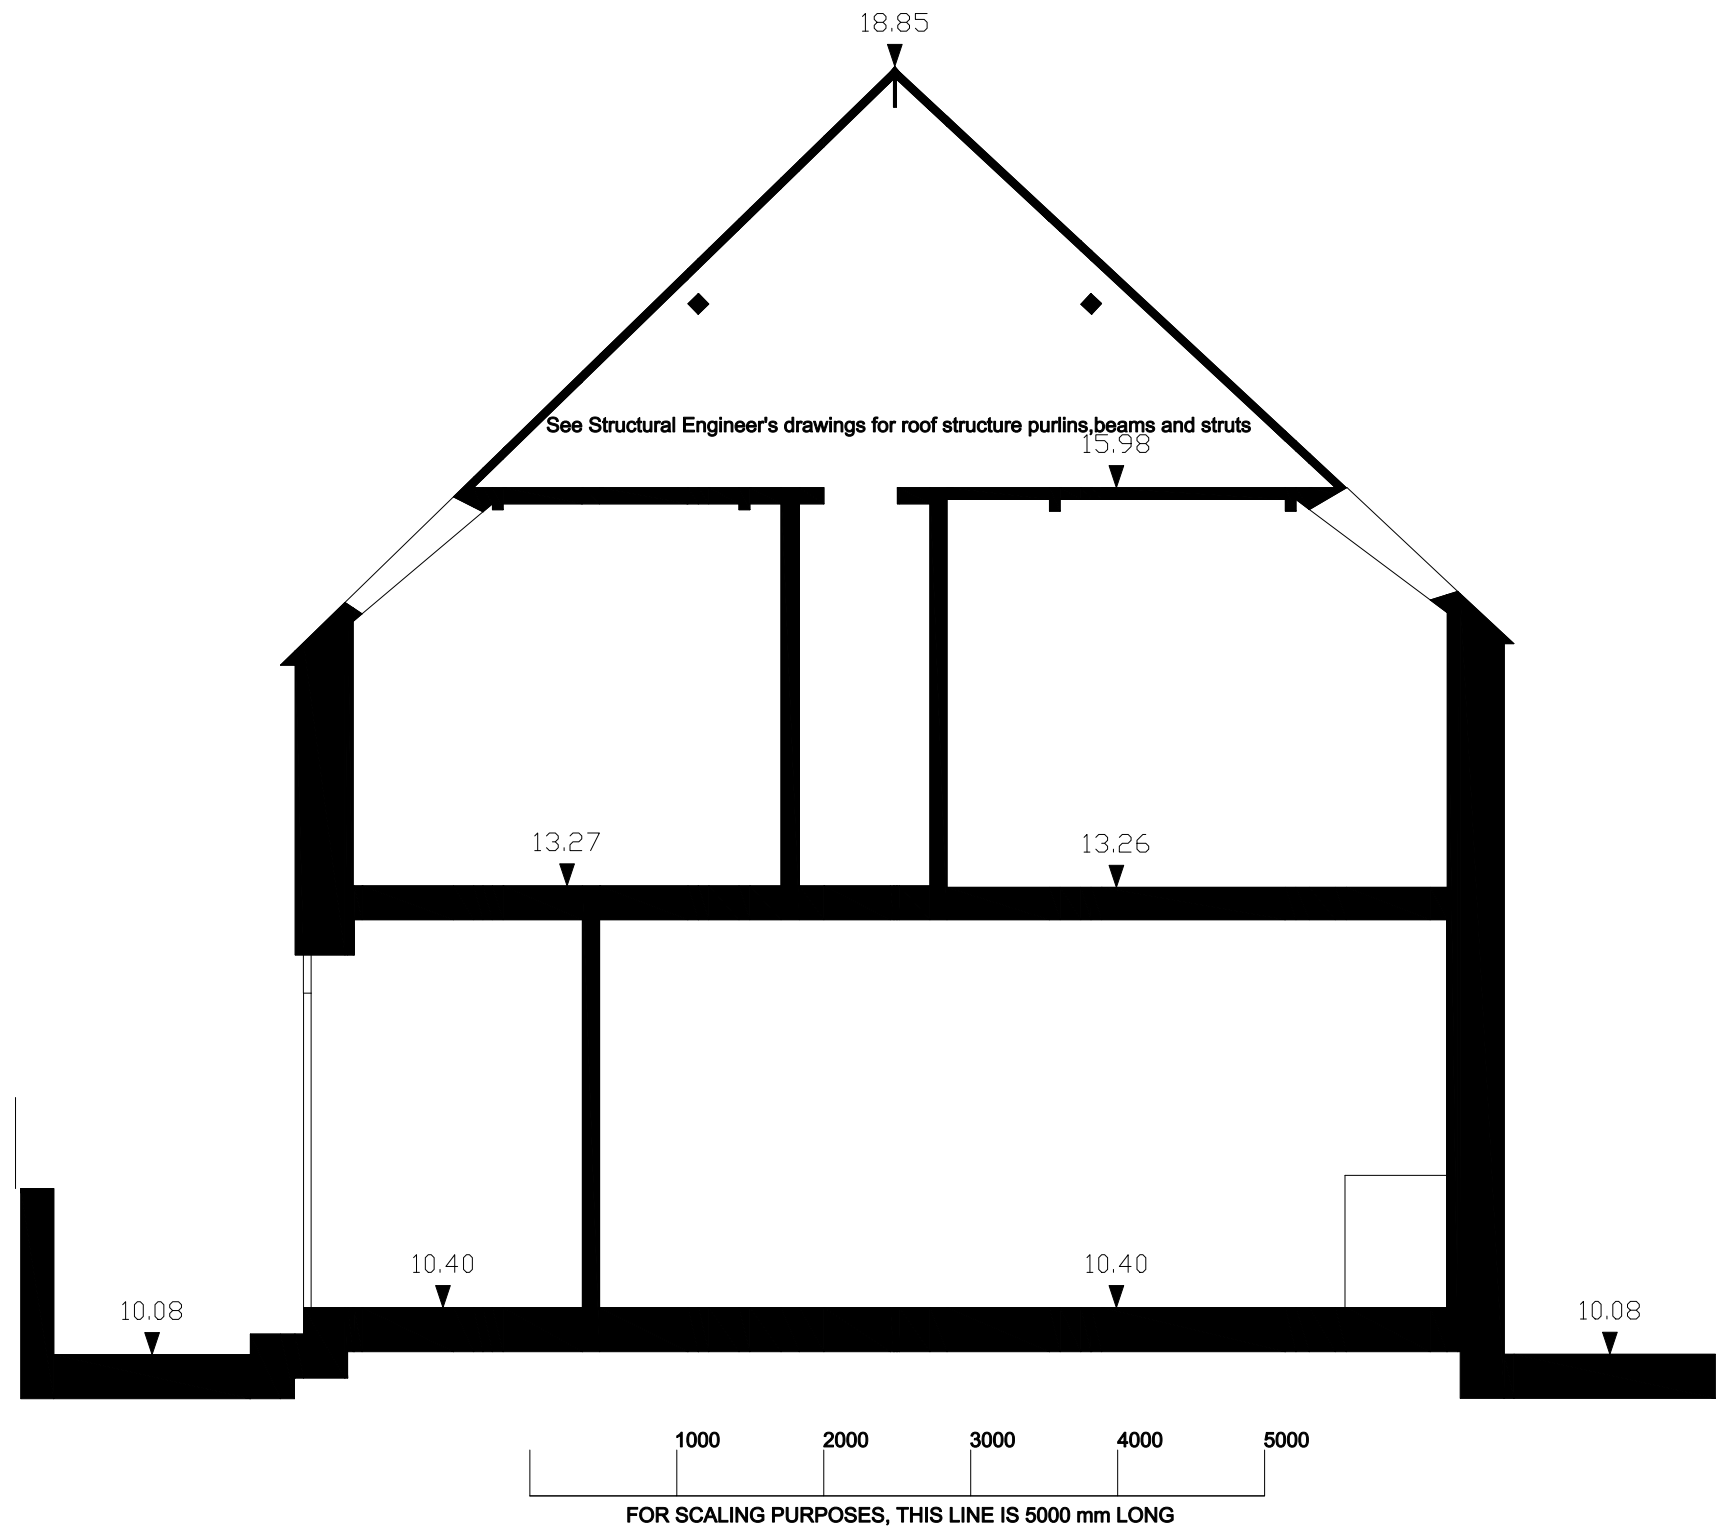


Elinoar Haseen Tel: 07870 699937 arch@elinoarhaseen.com		
Site Address: 3A Greville Place London NW6 5JP	August 2014	1:50 @ A3
	Existing Section	
	3A GRE S200	




1000 2000 3000 4000 5000
FOR SCALING PURPOSES, THIS LINE IS 5000 mm LONG


Elinoar Haseen Tel: 07870 699937 arch@elinoarhaseen.com		
Site Address: 3A Greville Place London NW6 5JP	August 2014	1:50 @ A3
Existing Rear Elevation		
3A GRE S301		

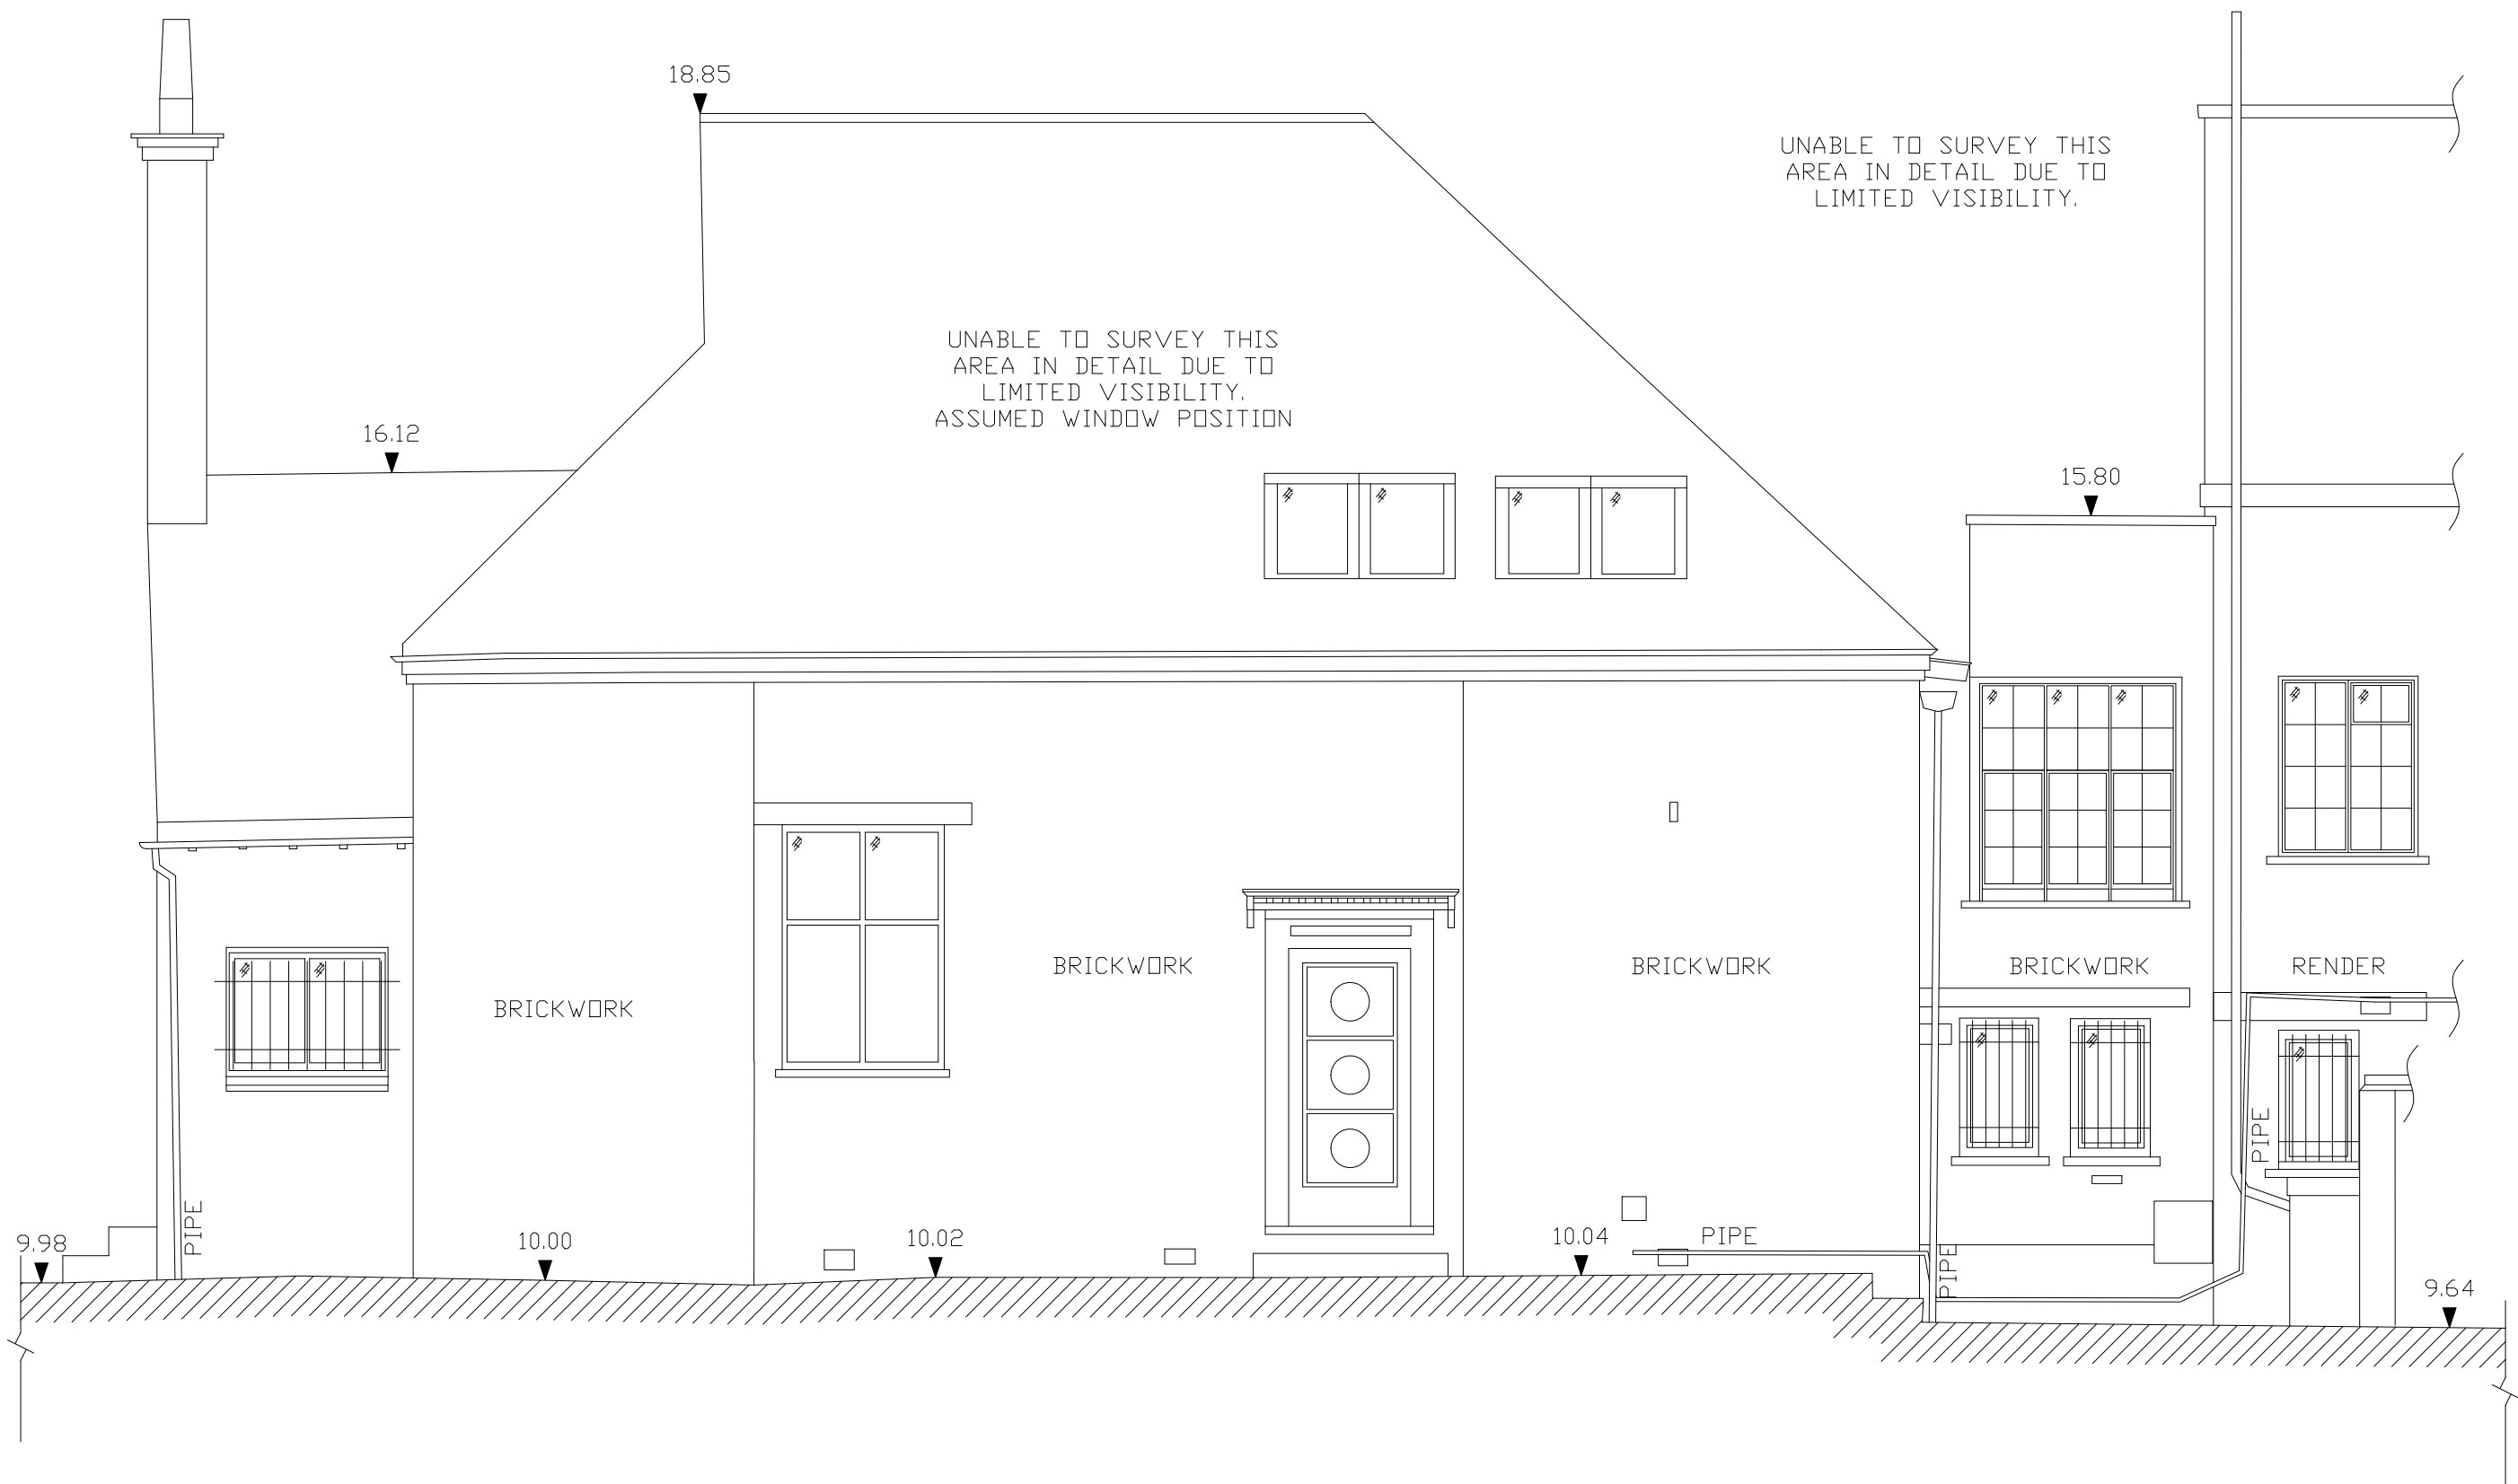

Elinoar Haseen Tel: 07870 699937 arch@elinoarhaseen.com		
Site Address: 3A Greville Place London NW6 5JP		August 2014 1:50 @ A3
Existing South West Side Elevation		
3A GRE S302		

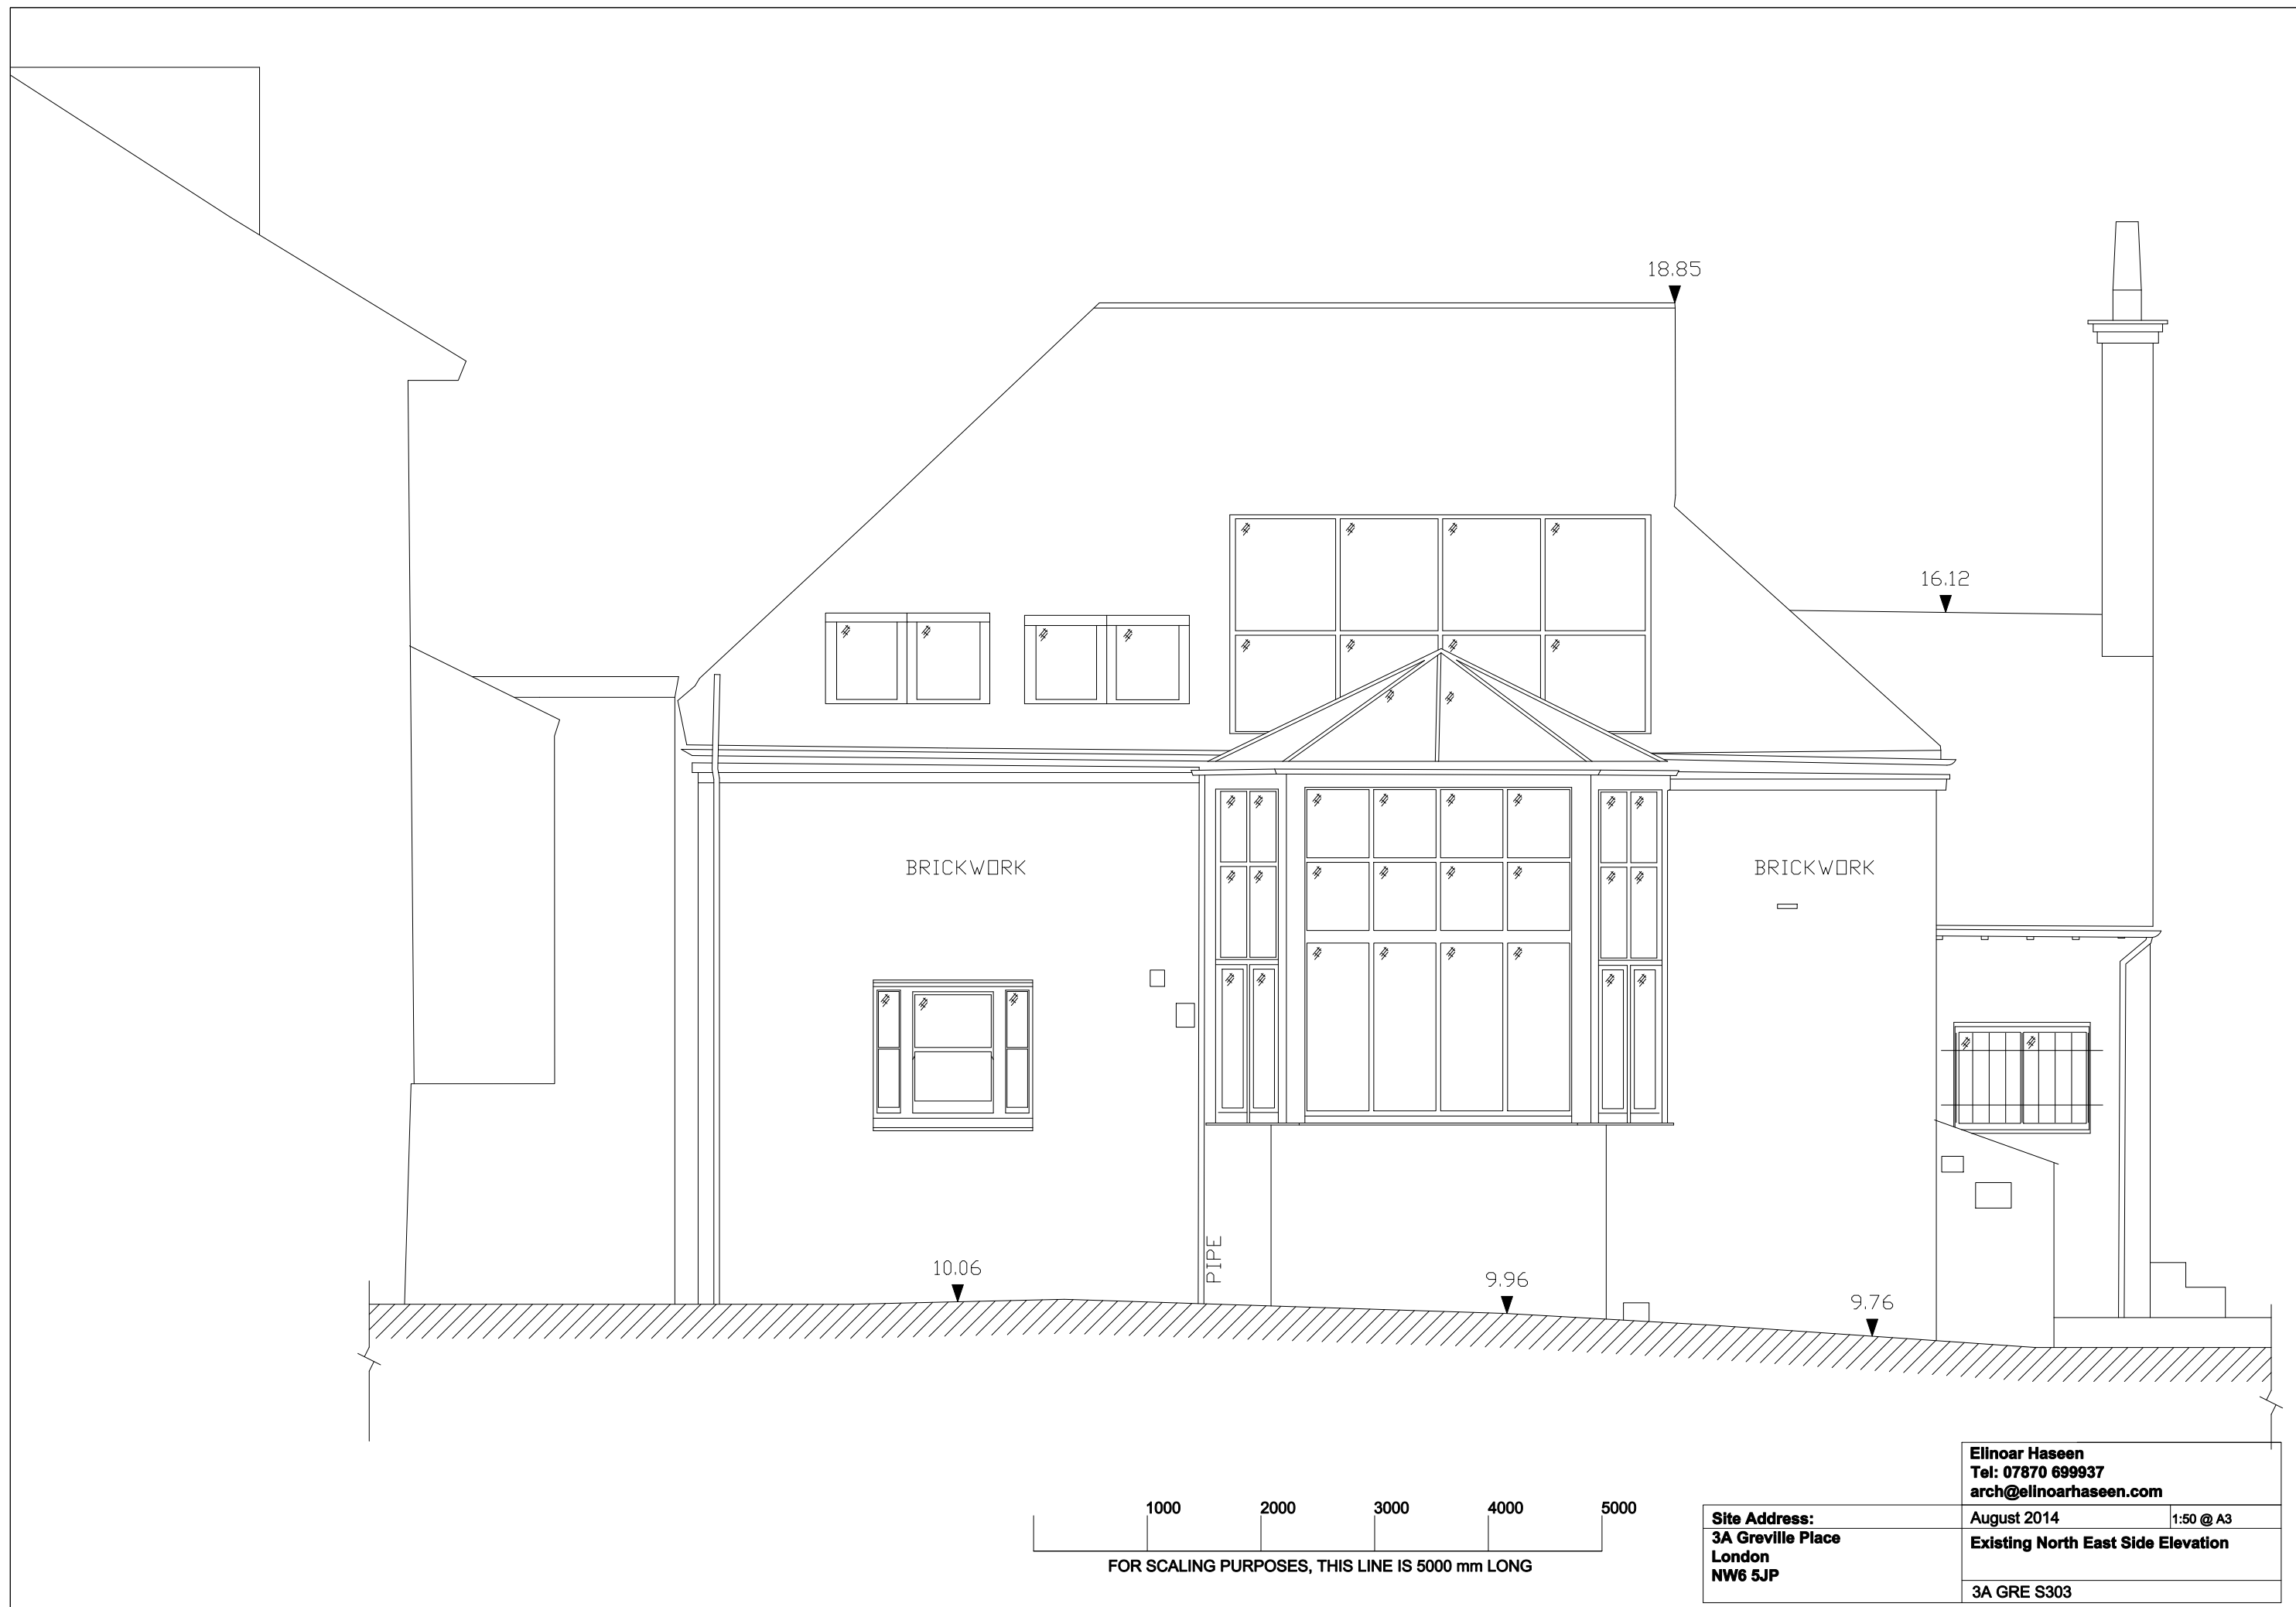


Elinoar Haseen Tel: 07870 699937 arch@elinoarhaseen.com		
Site Address: 3A Greville Place London NW6 5JP		August 2014 1:50 @ A3
Existing North East Side Elevation		
3A GRE S303		

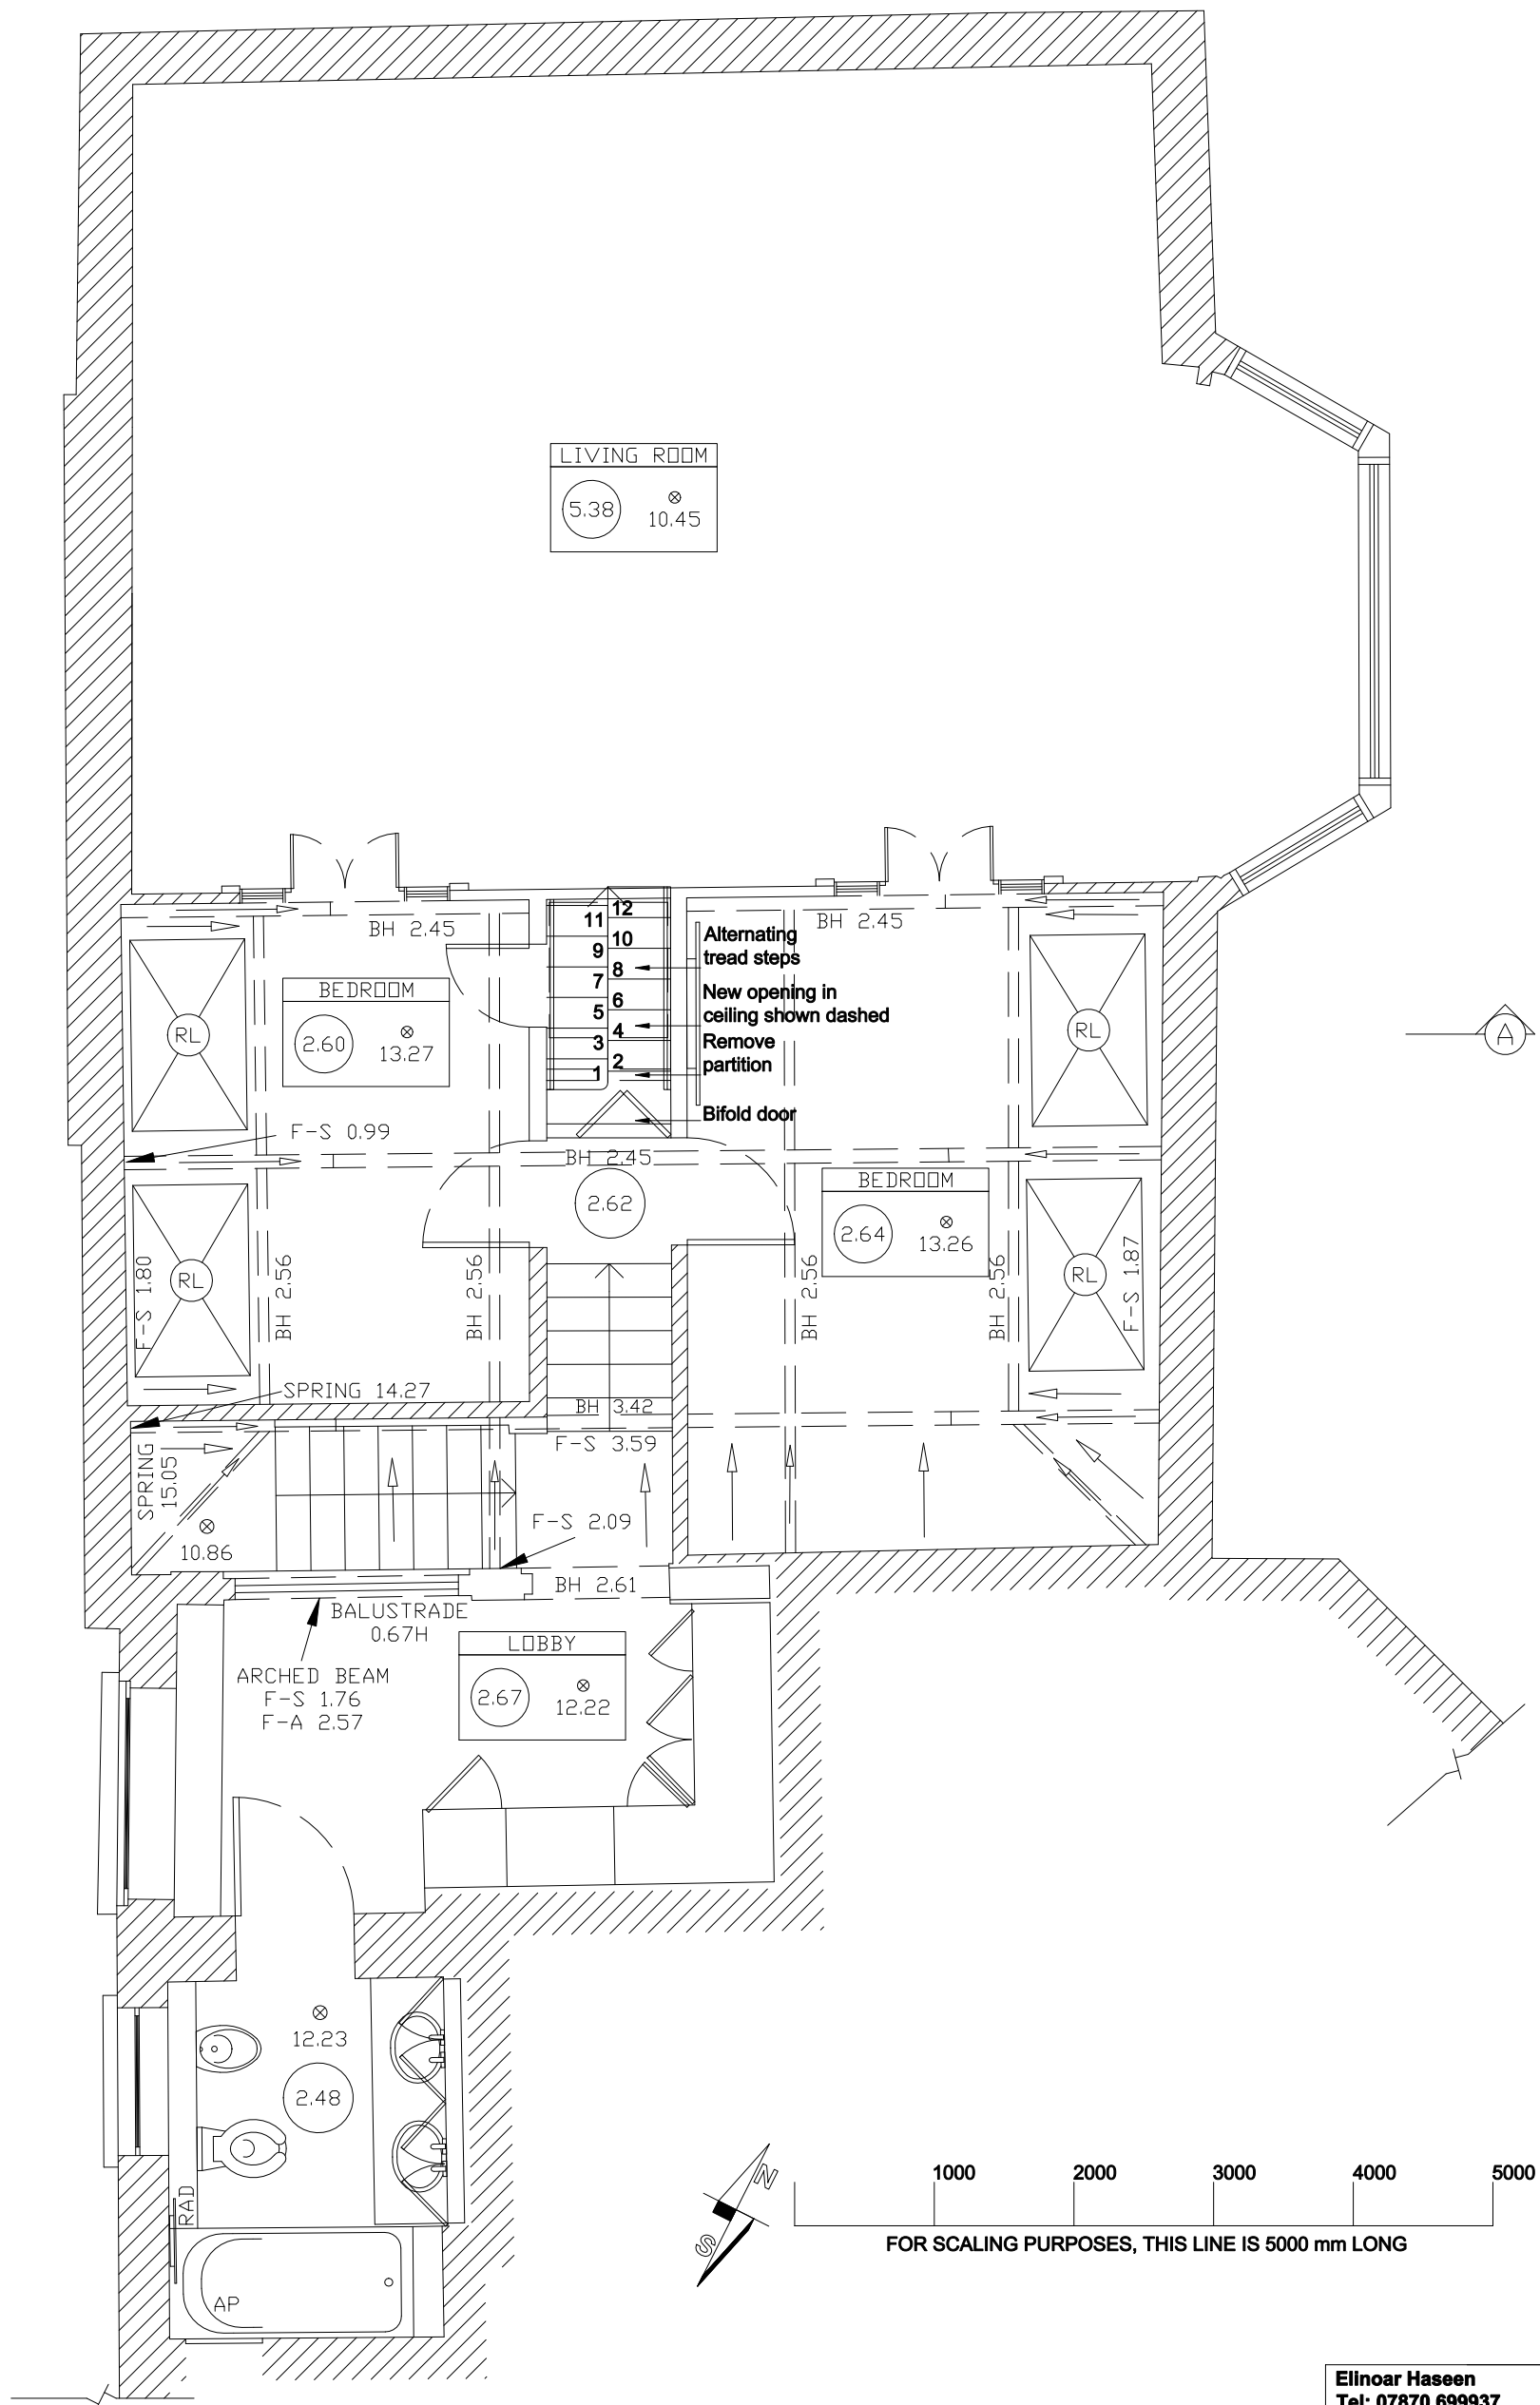

Elinoar Haseen
Tel: 07870 699937
arch@elinoarhaseen.com

Site Address: 3A Greville Place London NW6 5JP	August 2014	1:50 @ A3
Proposed First Floor Plan		
3A GRE PL101		

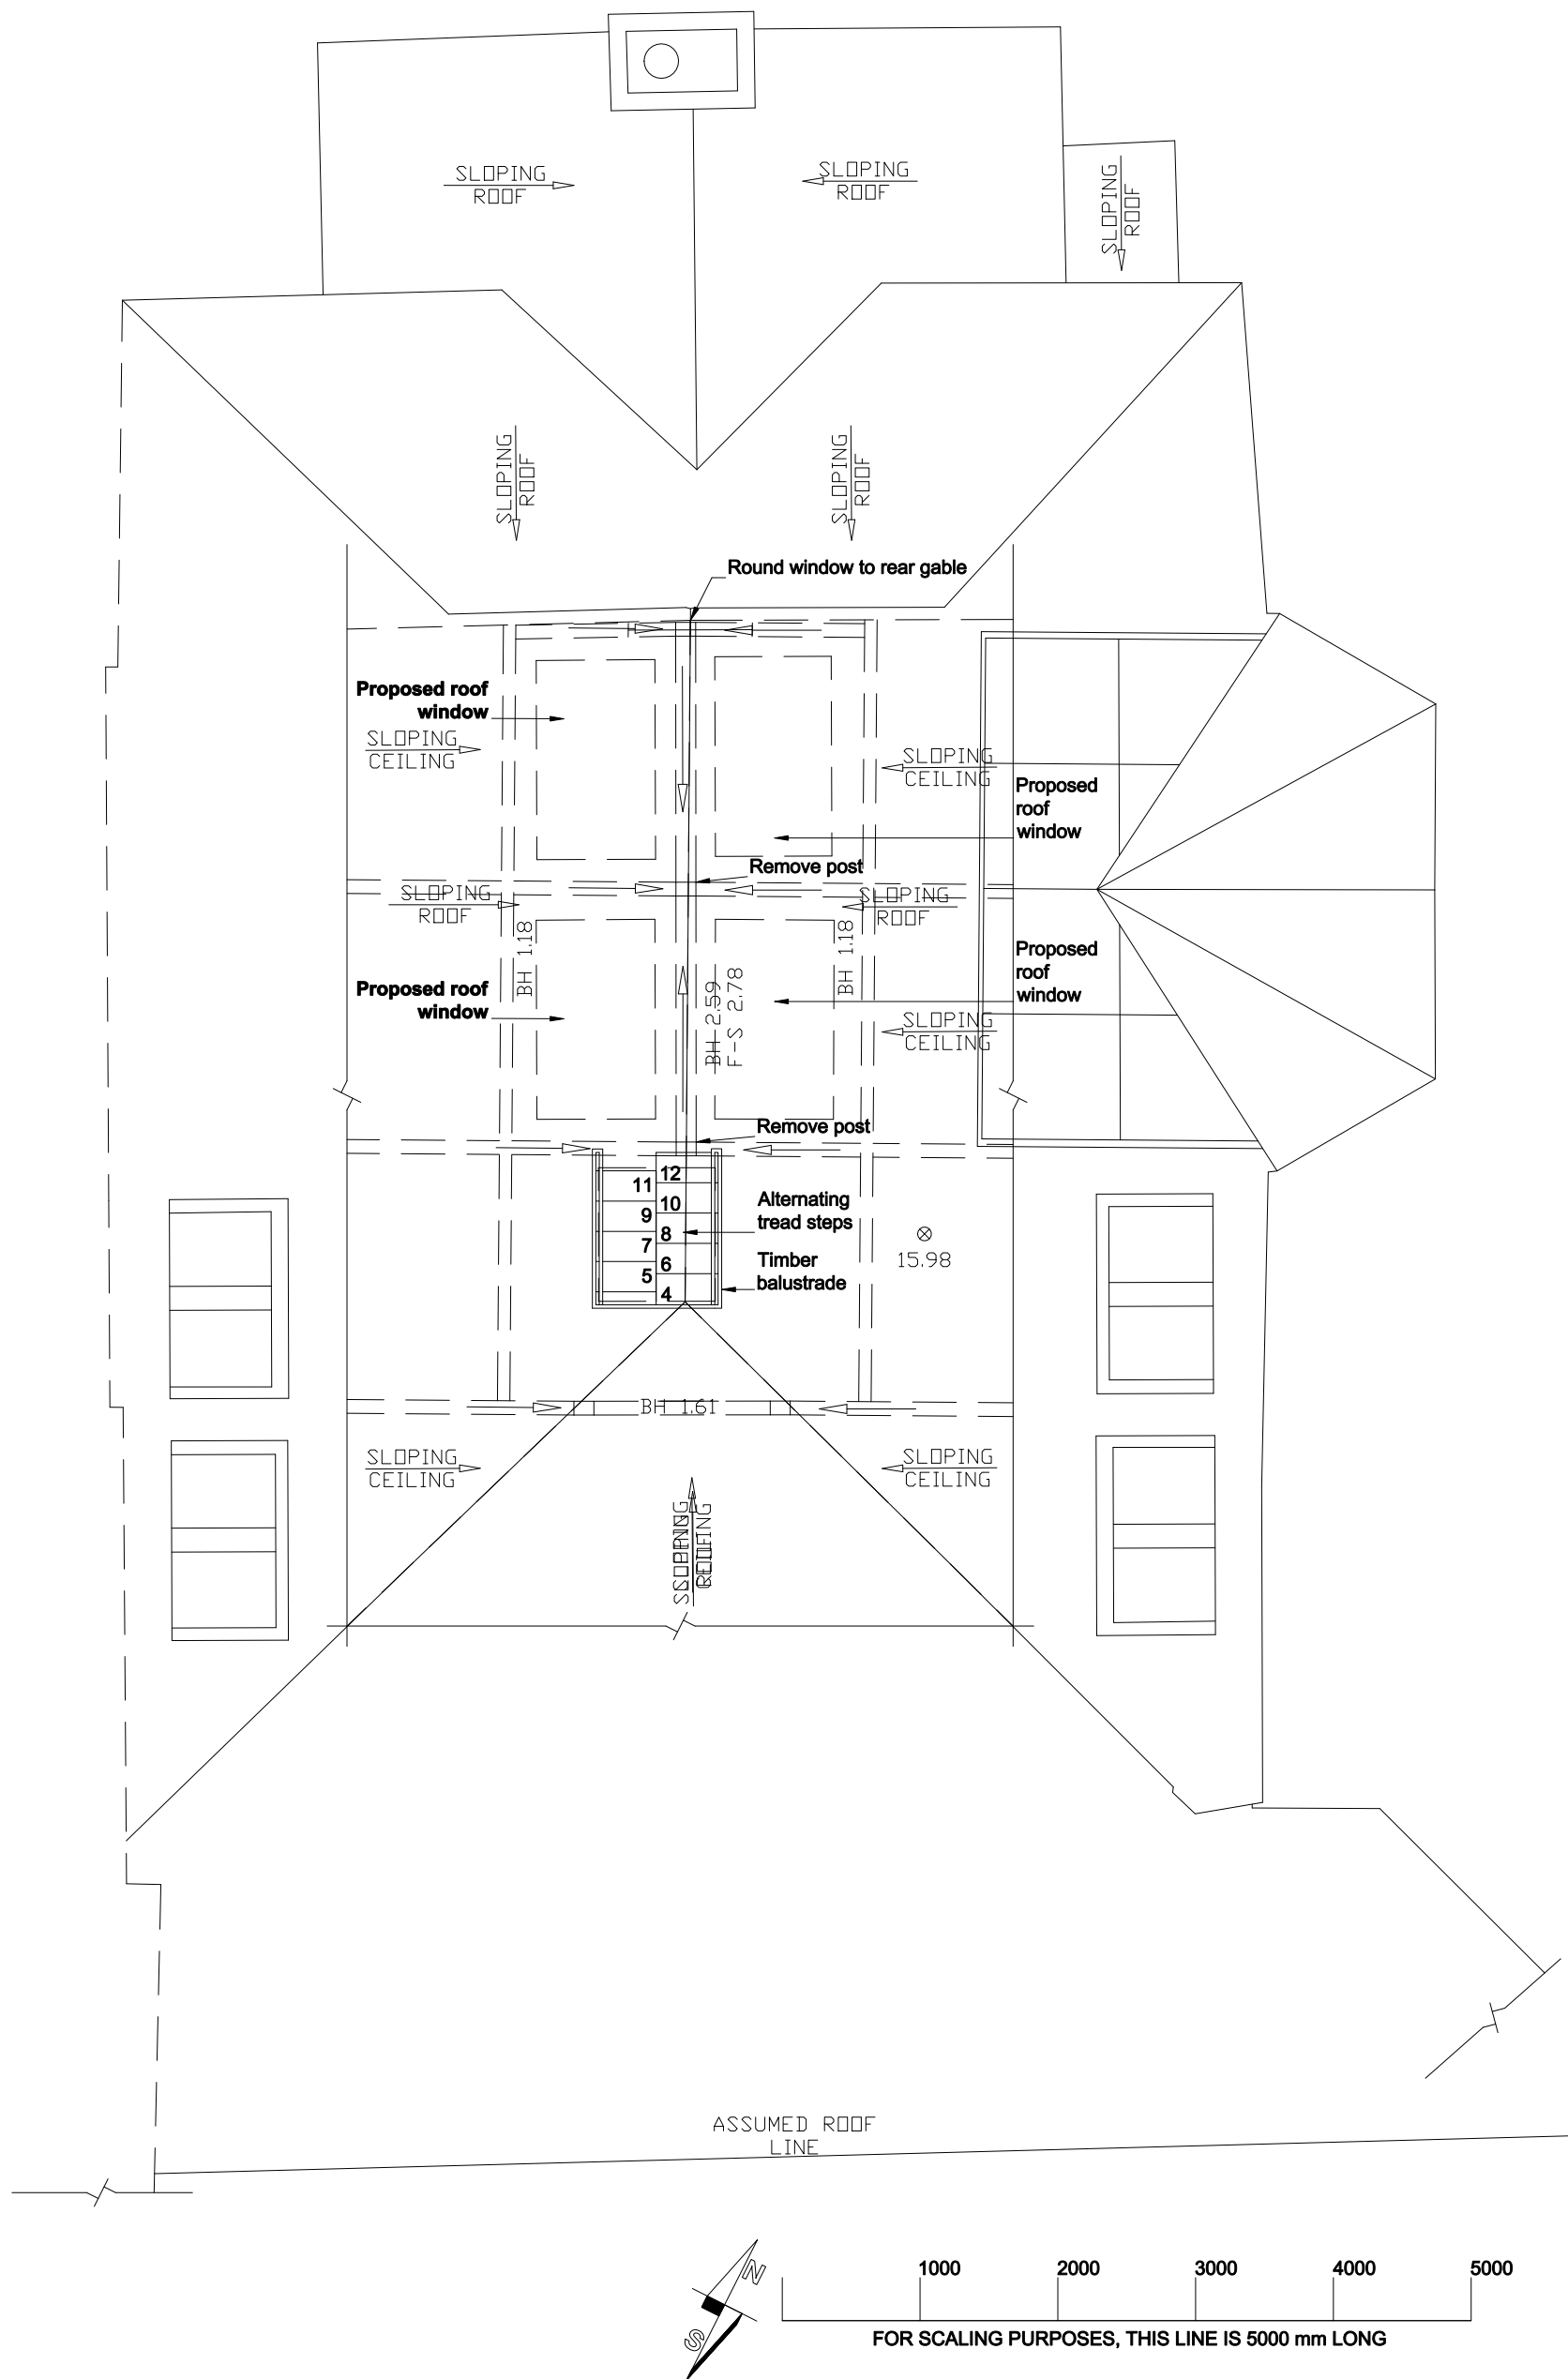

Elinoar Haseen
Tel: 07870 699937
arch@elinoarhaseen.com


Site Address:
3A Greville Place
London
NW6 5JP

August 2014

1:50 @ A3

Proposed Attic Plan


3A GRE PL102

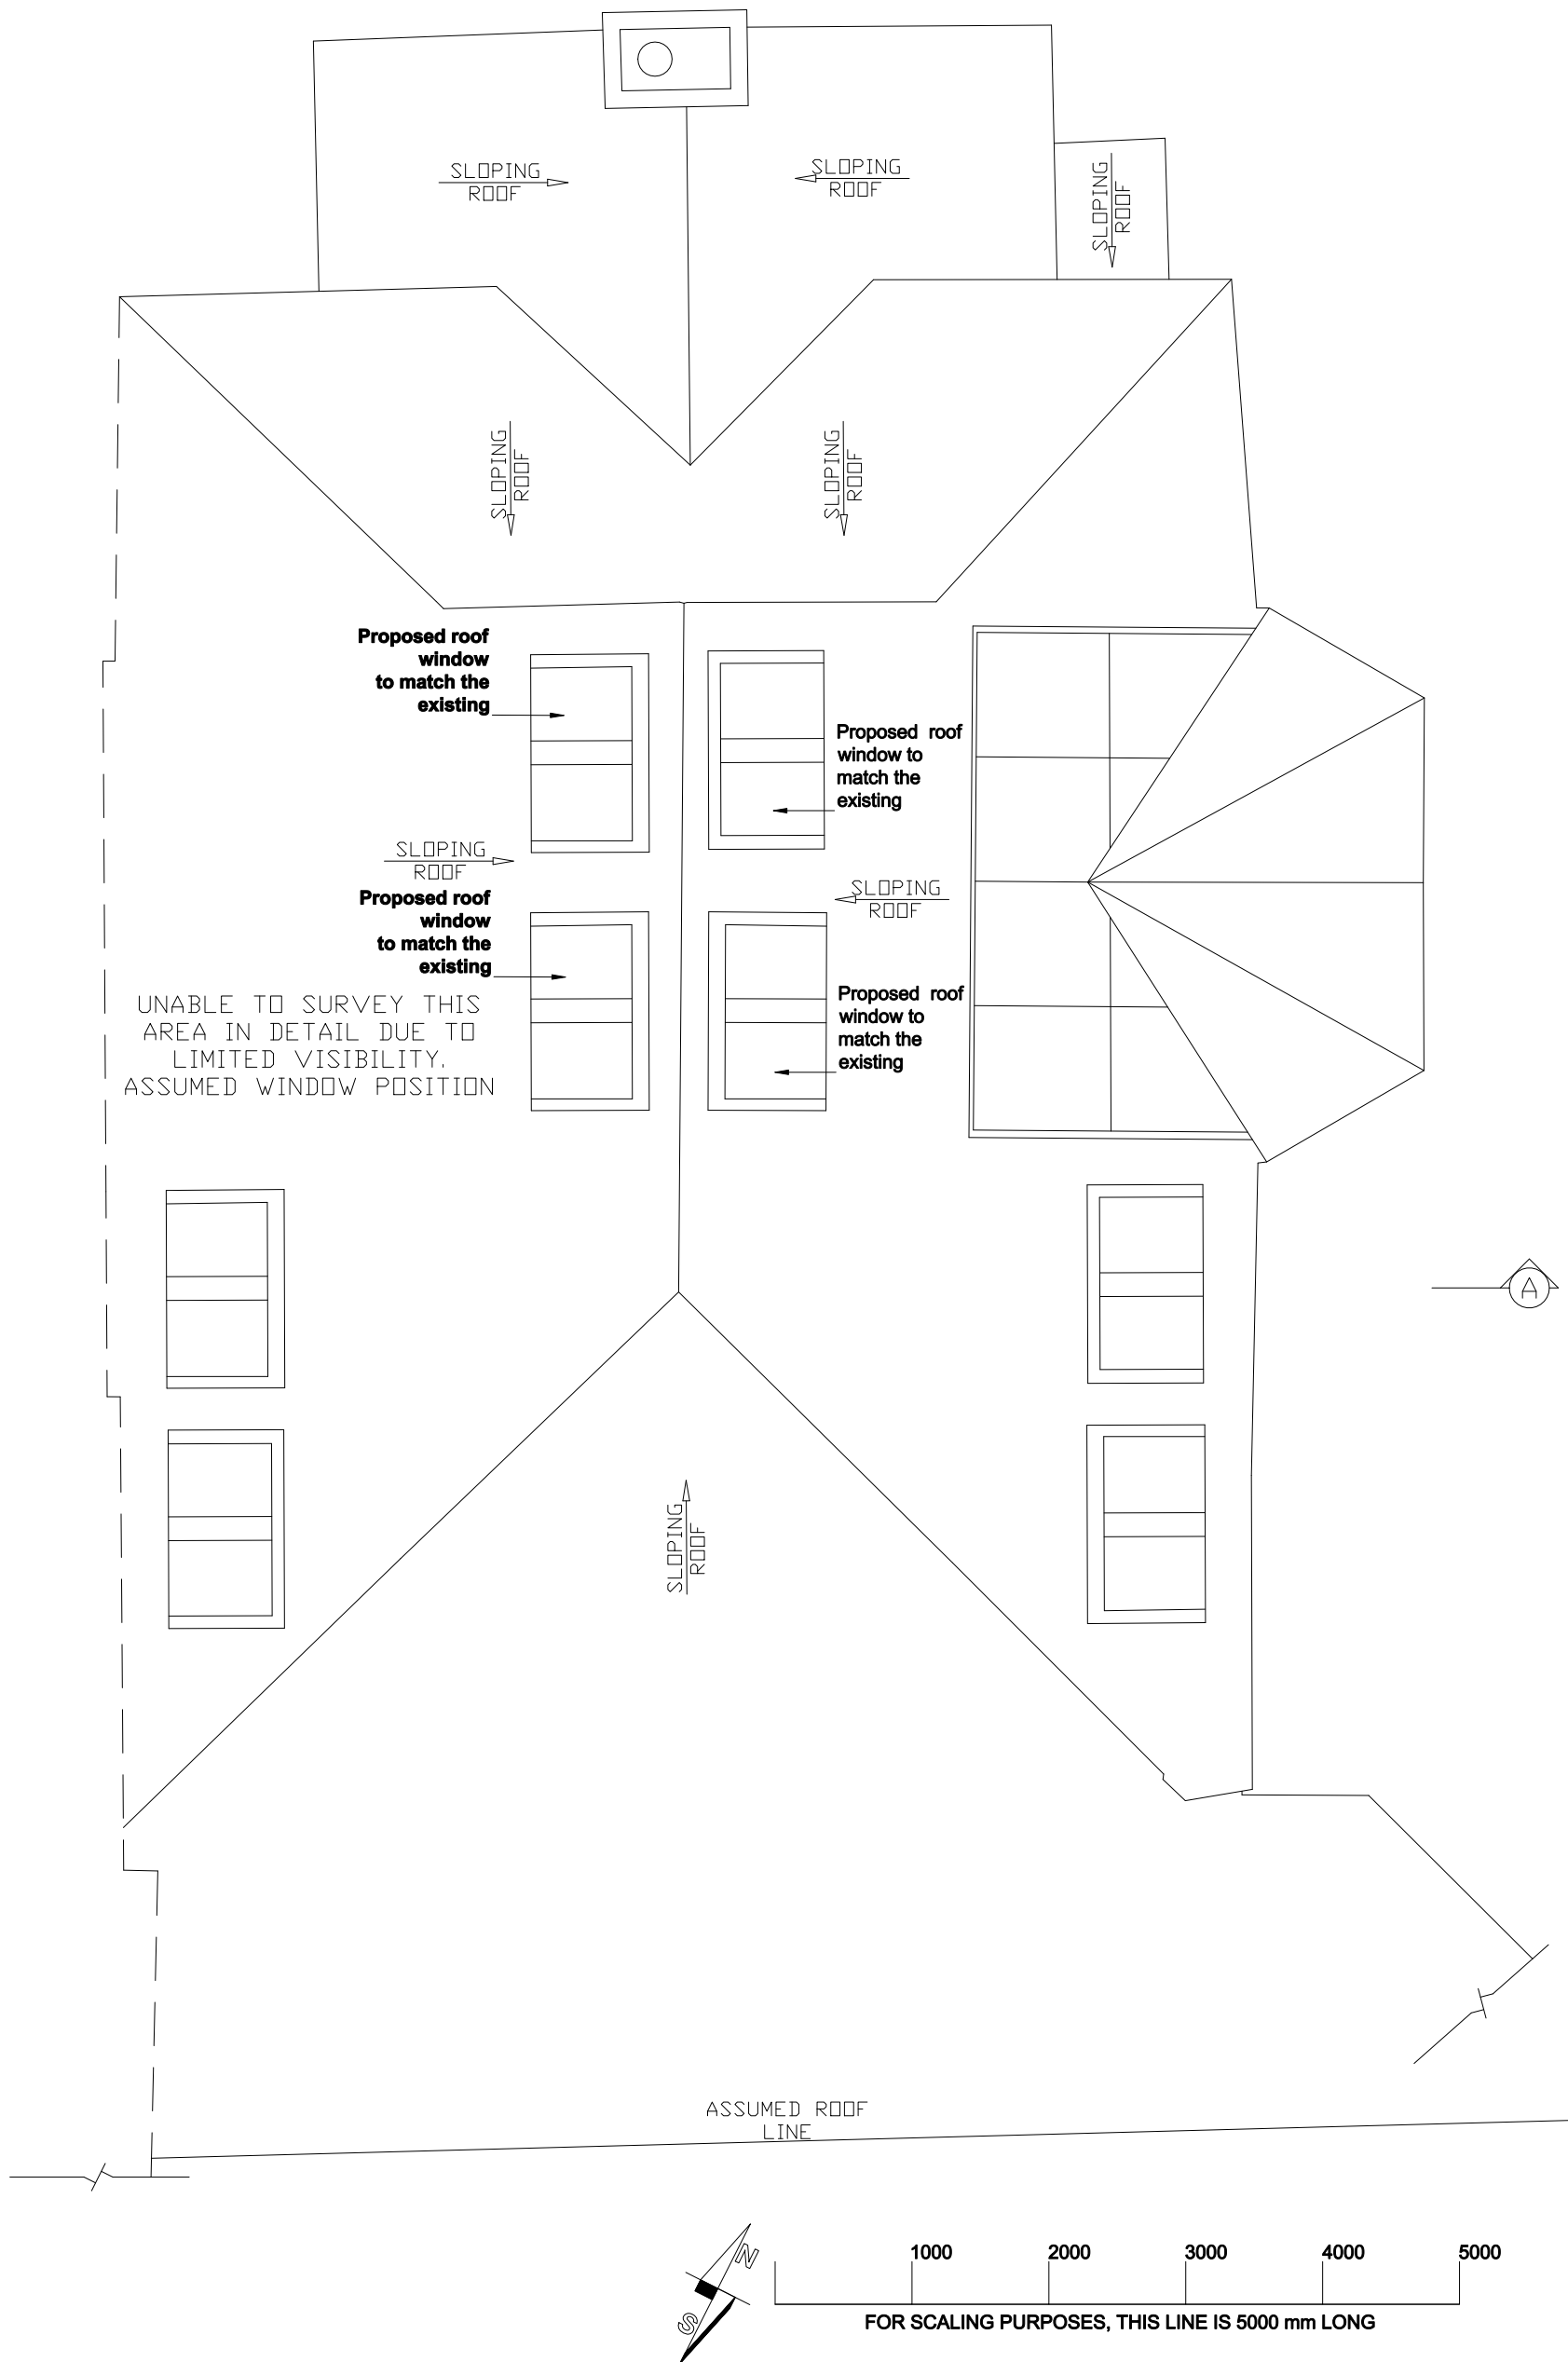


Elinoar Haseen
Tel: 07870 699937
arch@elinoarhaseen.com

Site Address:
3A Greville Place
London
NW6 5JP

August 2014	1:50 @ A3
Proposed Roof Plan	
3A GRE PL103	


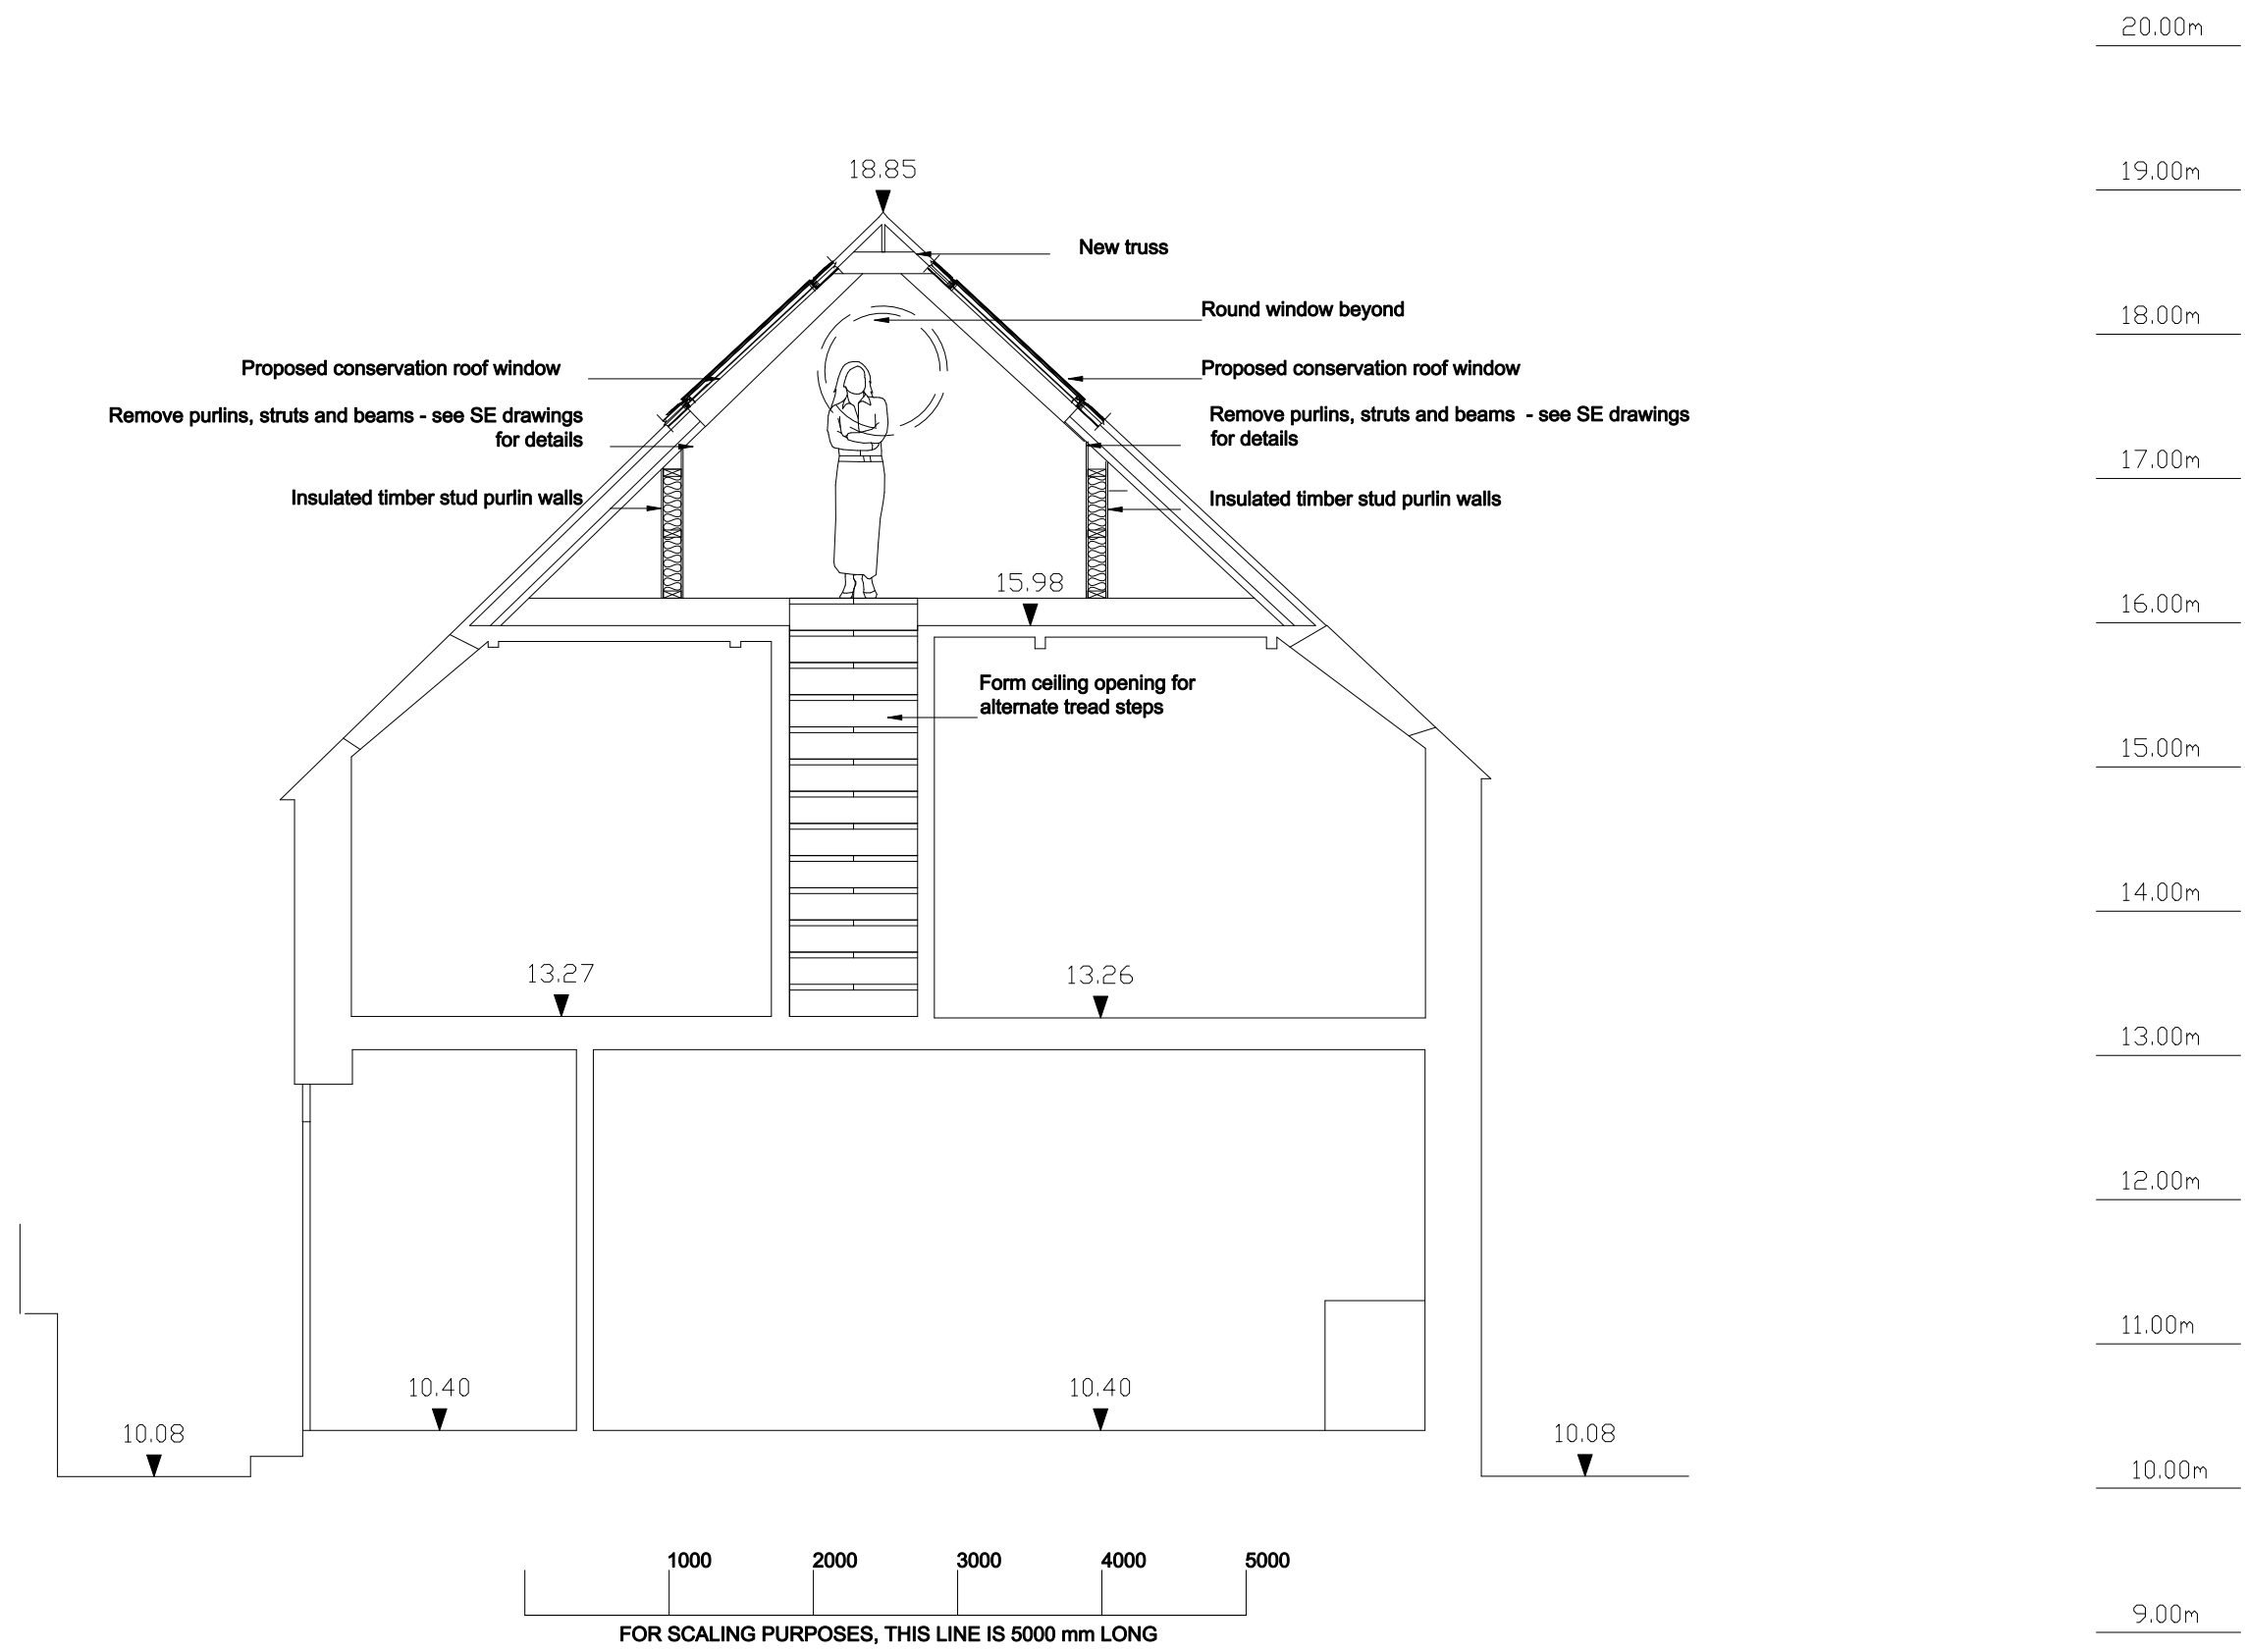


Elinoar Haseen Tel: 07870 699937 arch@elinoarhaseen.com		
Site Address: 3A Greville Place London NW6 5JP	August 2014	1:50 @ A3
	Proposed Section	
	3A GRE PL200	

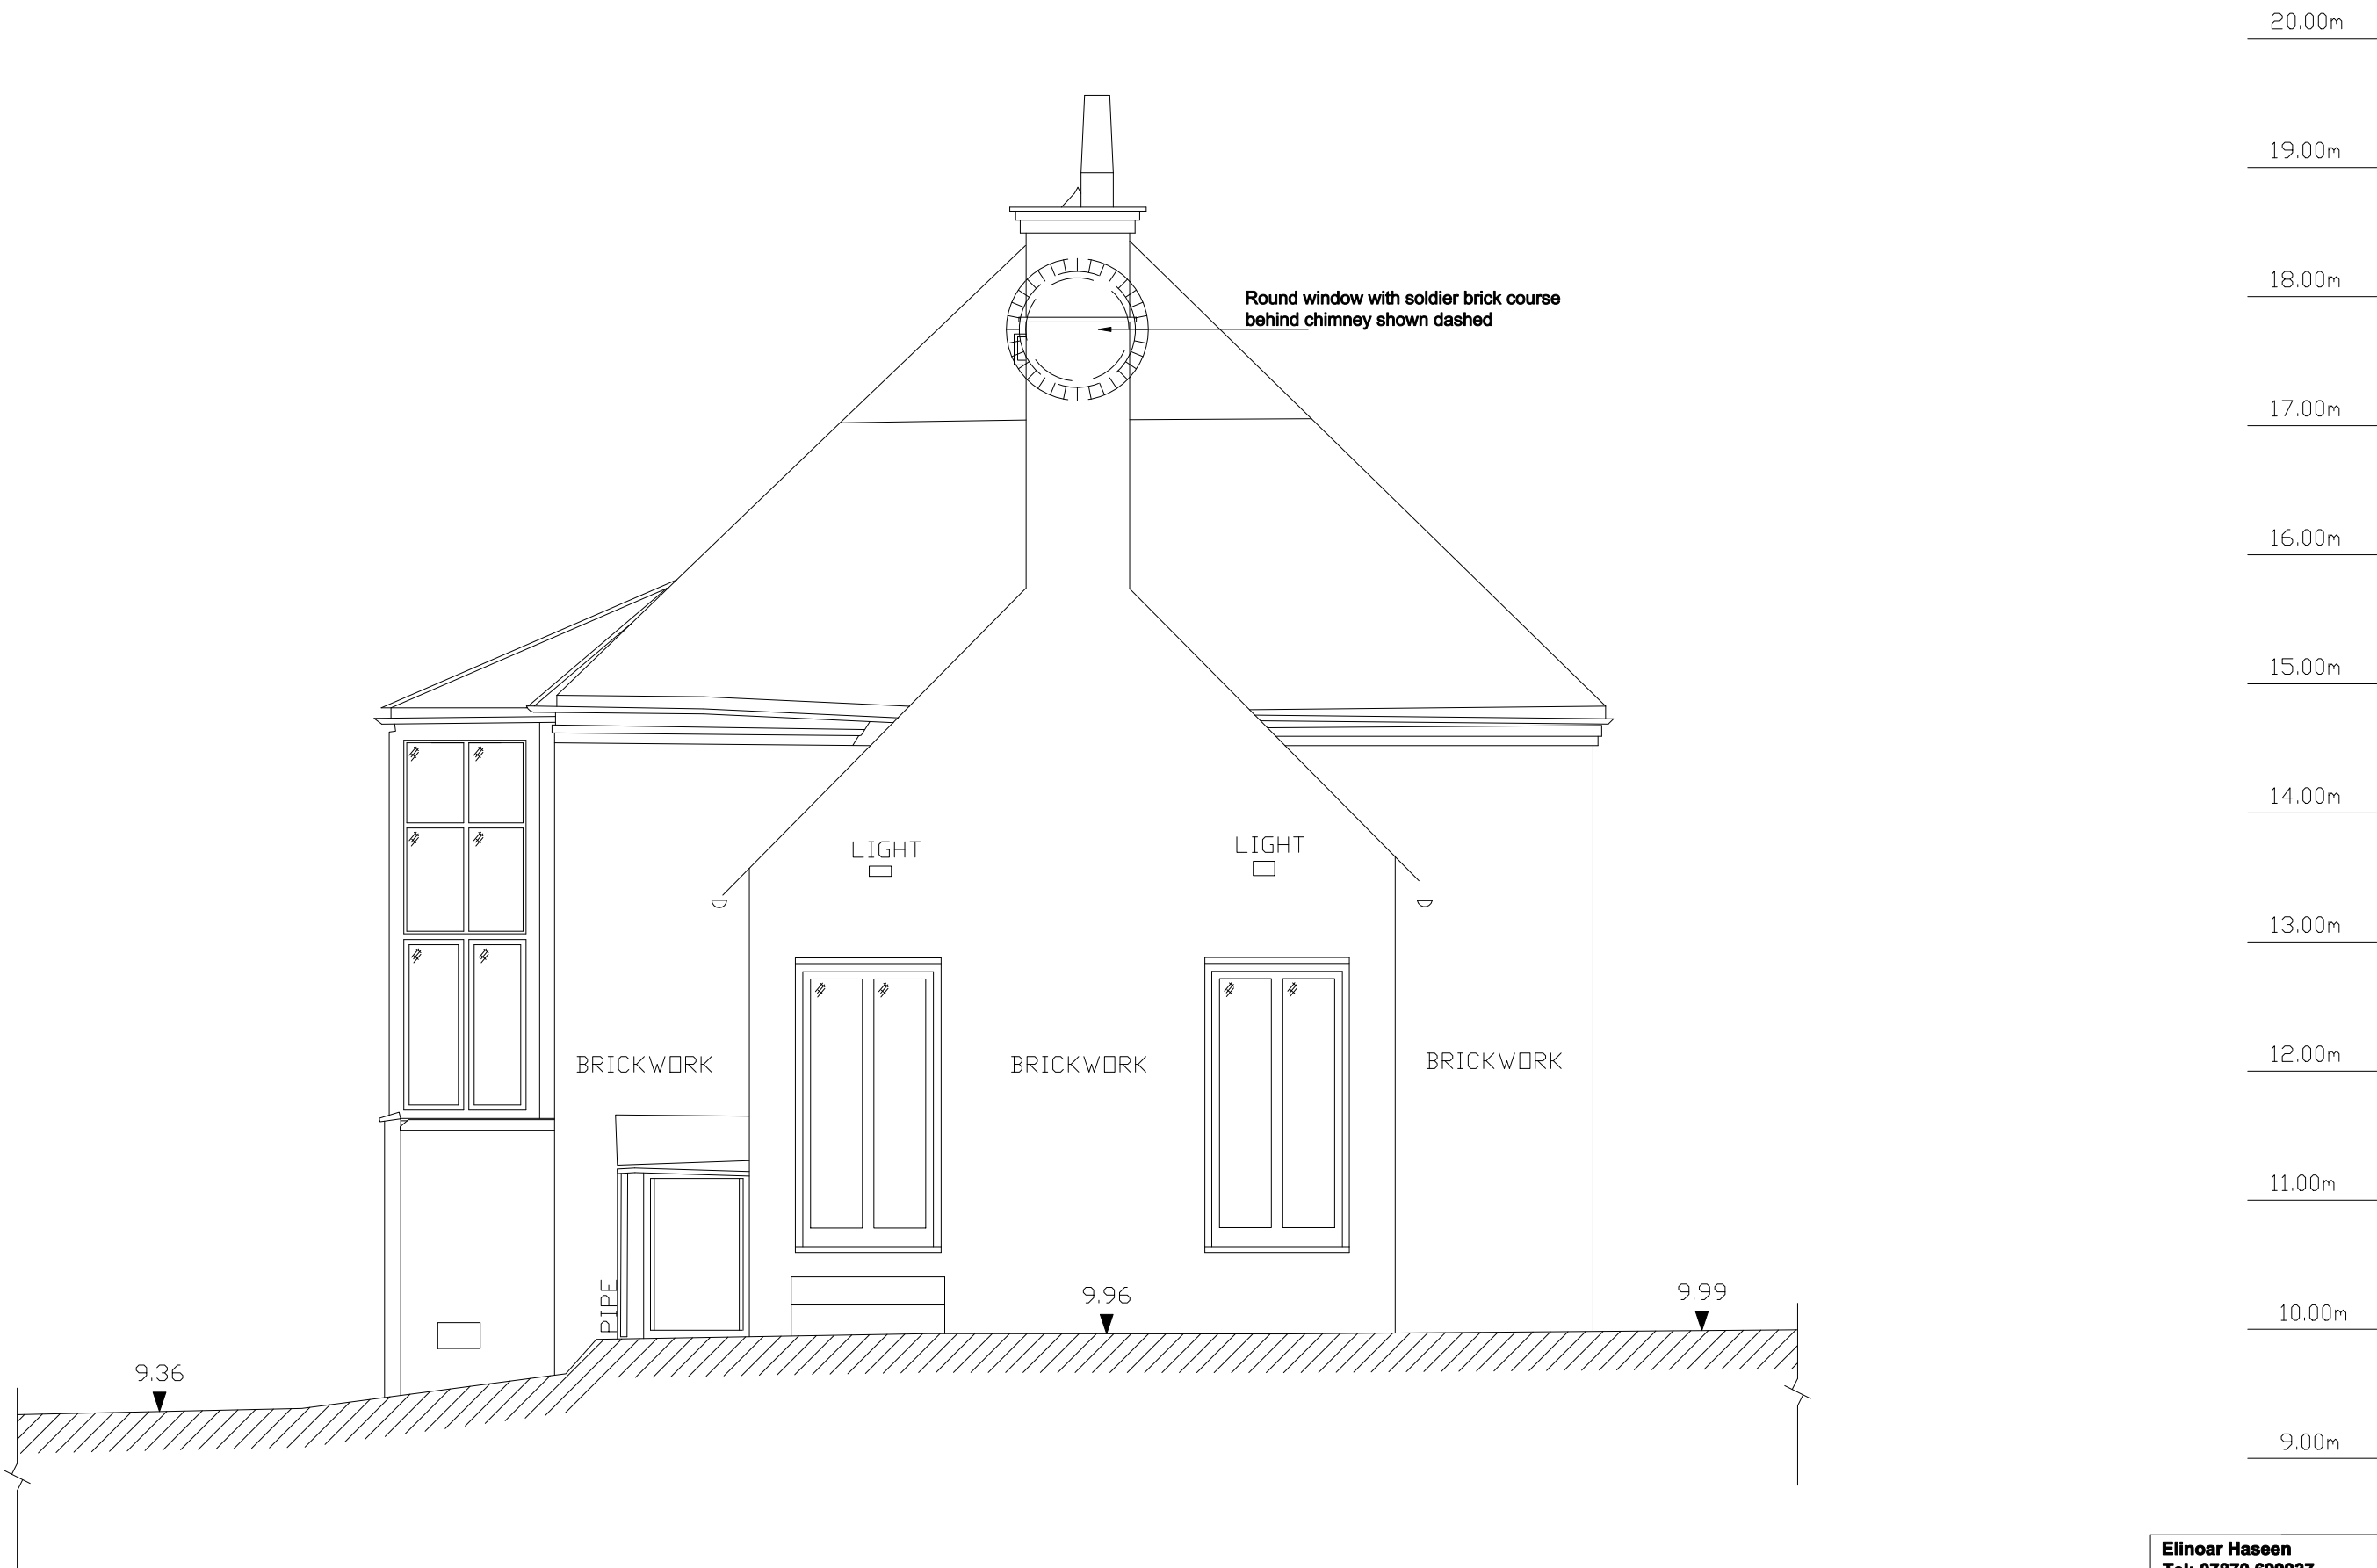


1000 2000 3000 4000 5000
FOR SCALING PURPOSES, THIS LINE IS 5000 mm LONG

Site Address: 3A Greville Place London NW6 5JP	Elinoar Haseen Tel: 07870 699937 arch@elinoarhaseen.com	
	August 2014	1:50 @ A3
	Proposed Rear Elevation	
	3A GRE PL301	

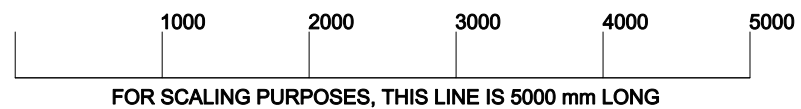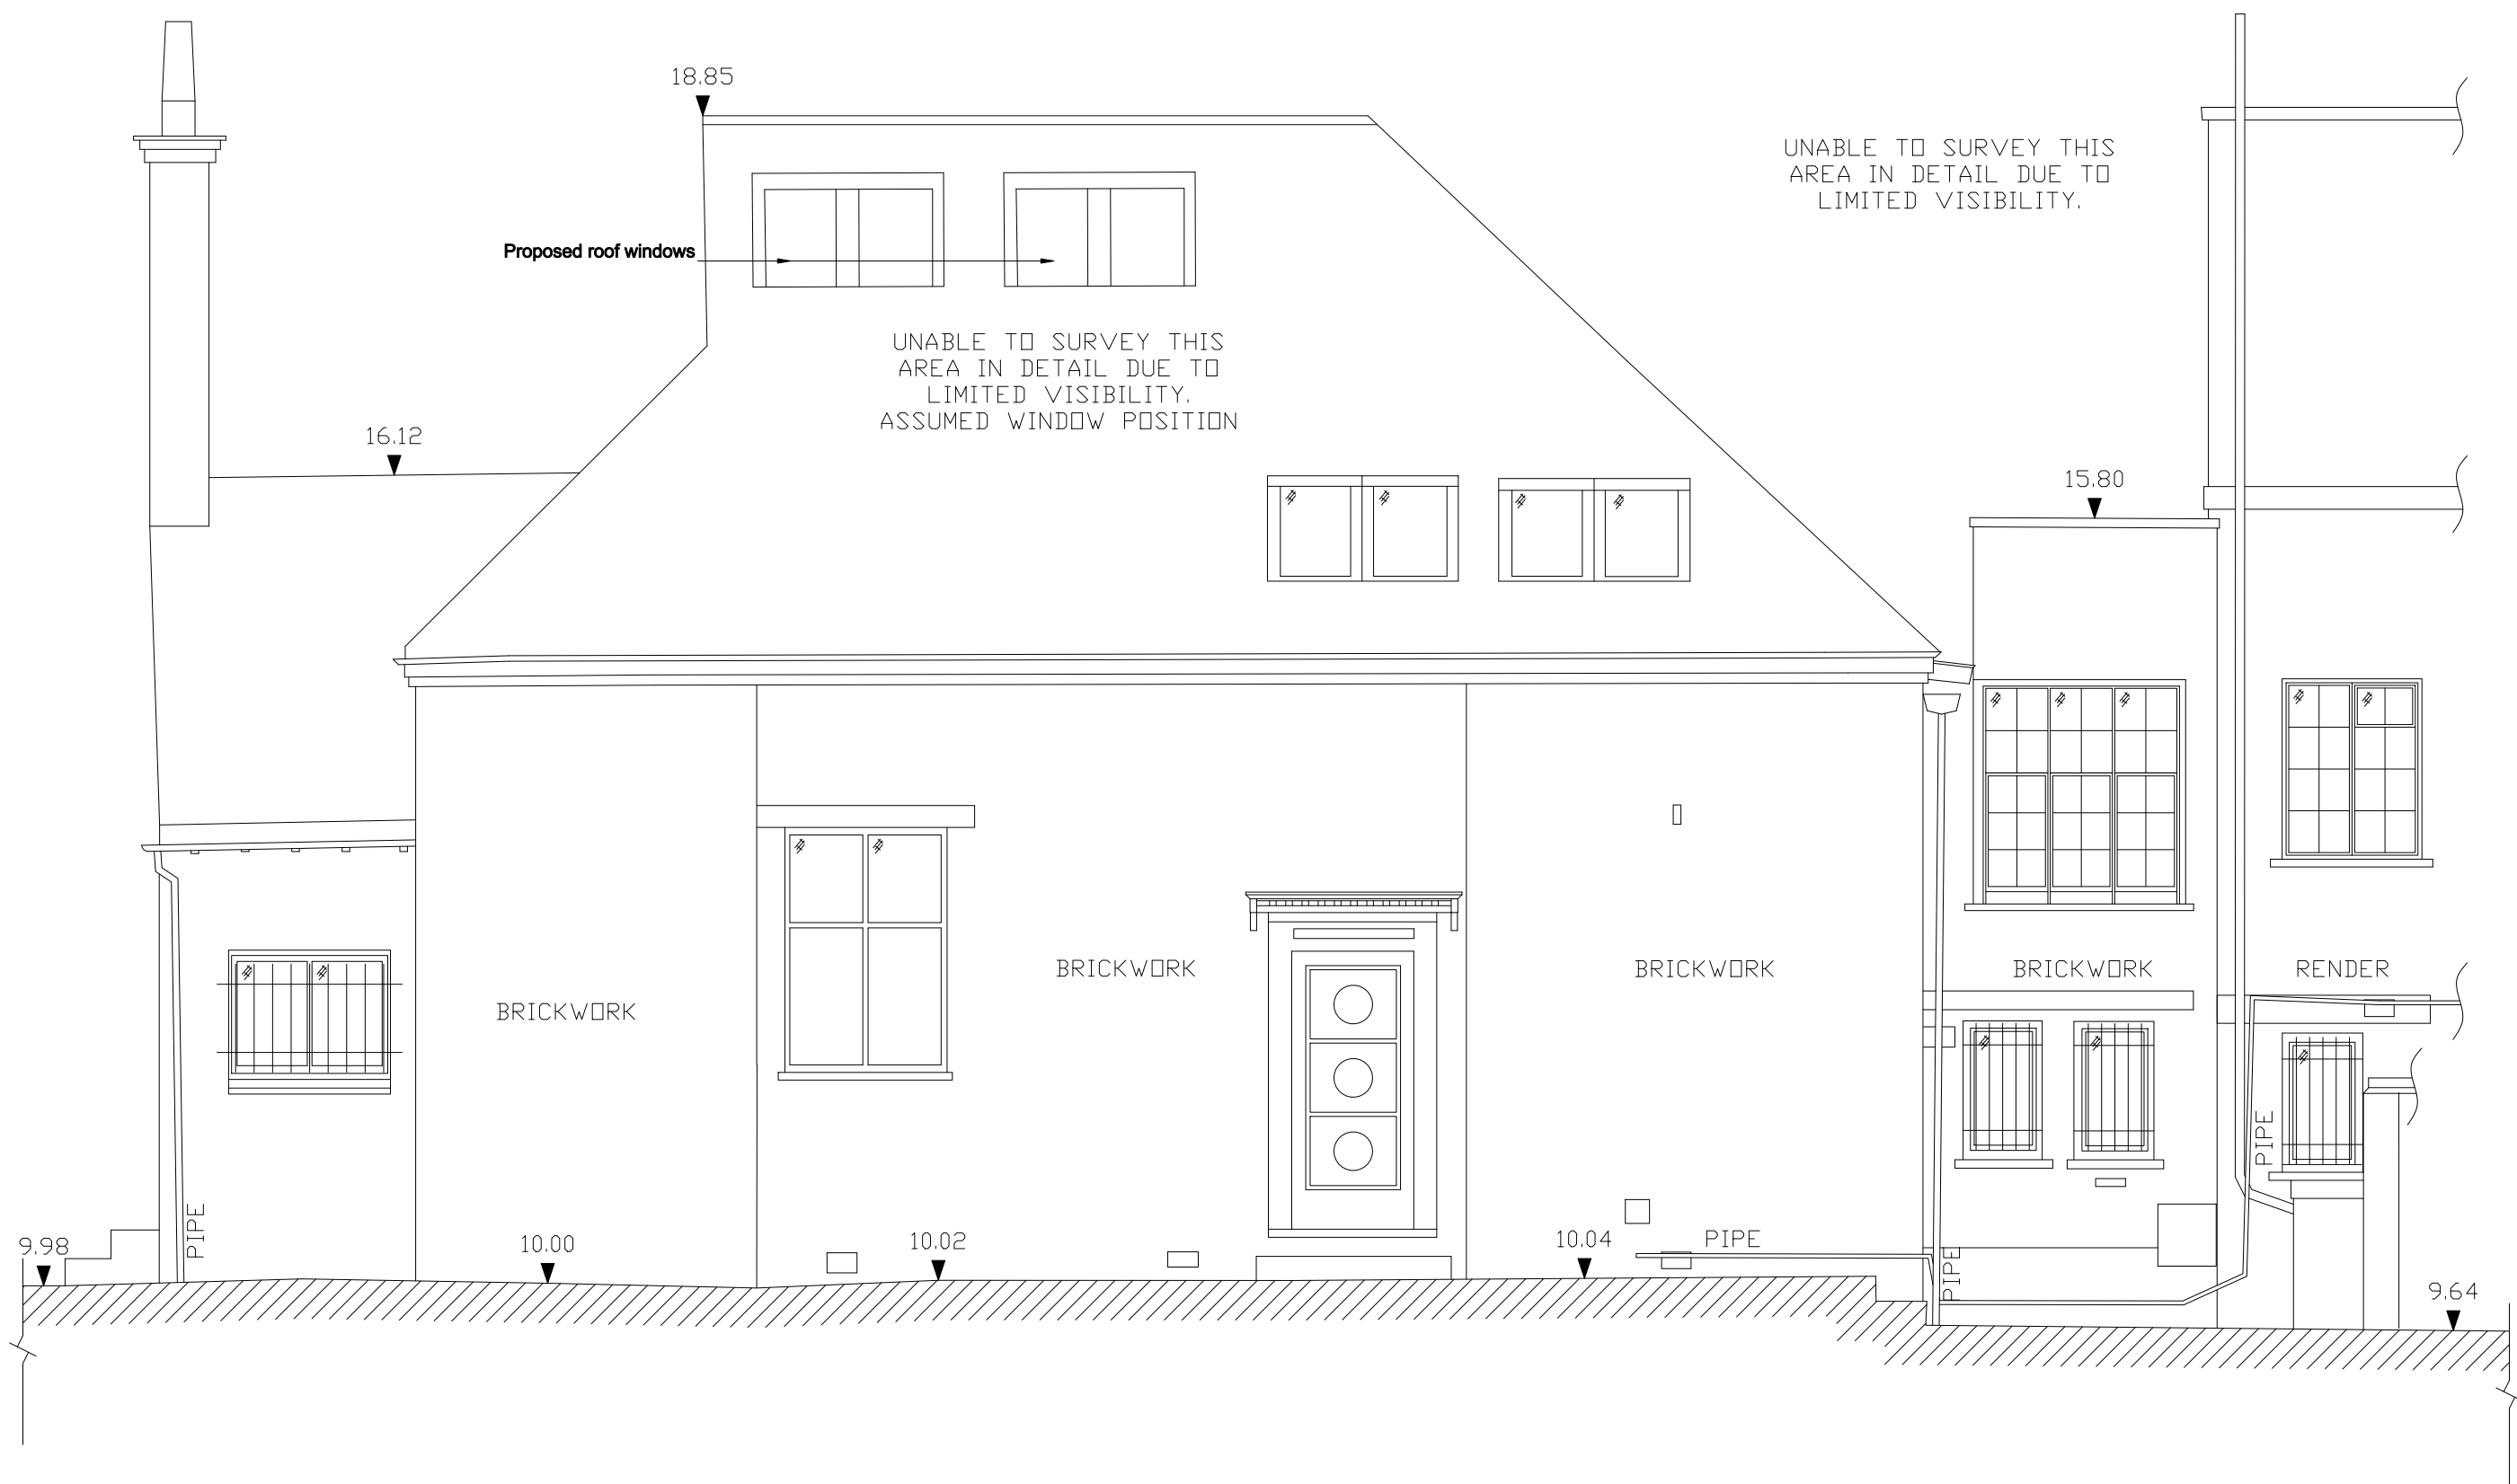

Elinoar Haseen Tel: 07870 699937 arch@elinoarhaseen.com		
Site Address: 3A Greville Place London NW6 5JP	August 2014	1:50 @ A3
	Proposed South West Side Elevation	
	3A GRE PL302	

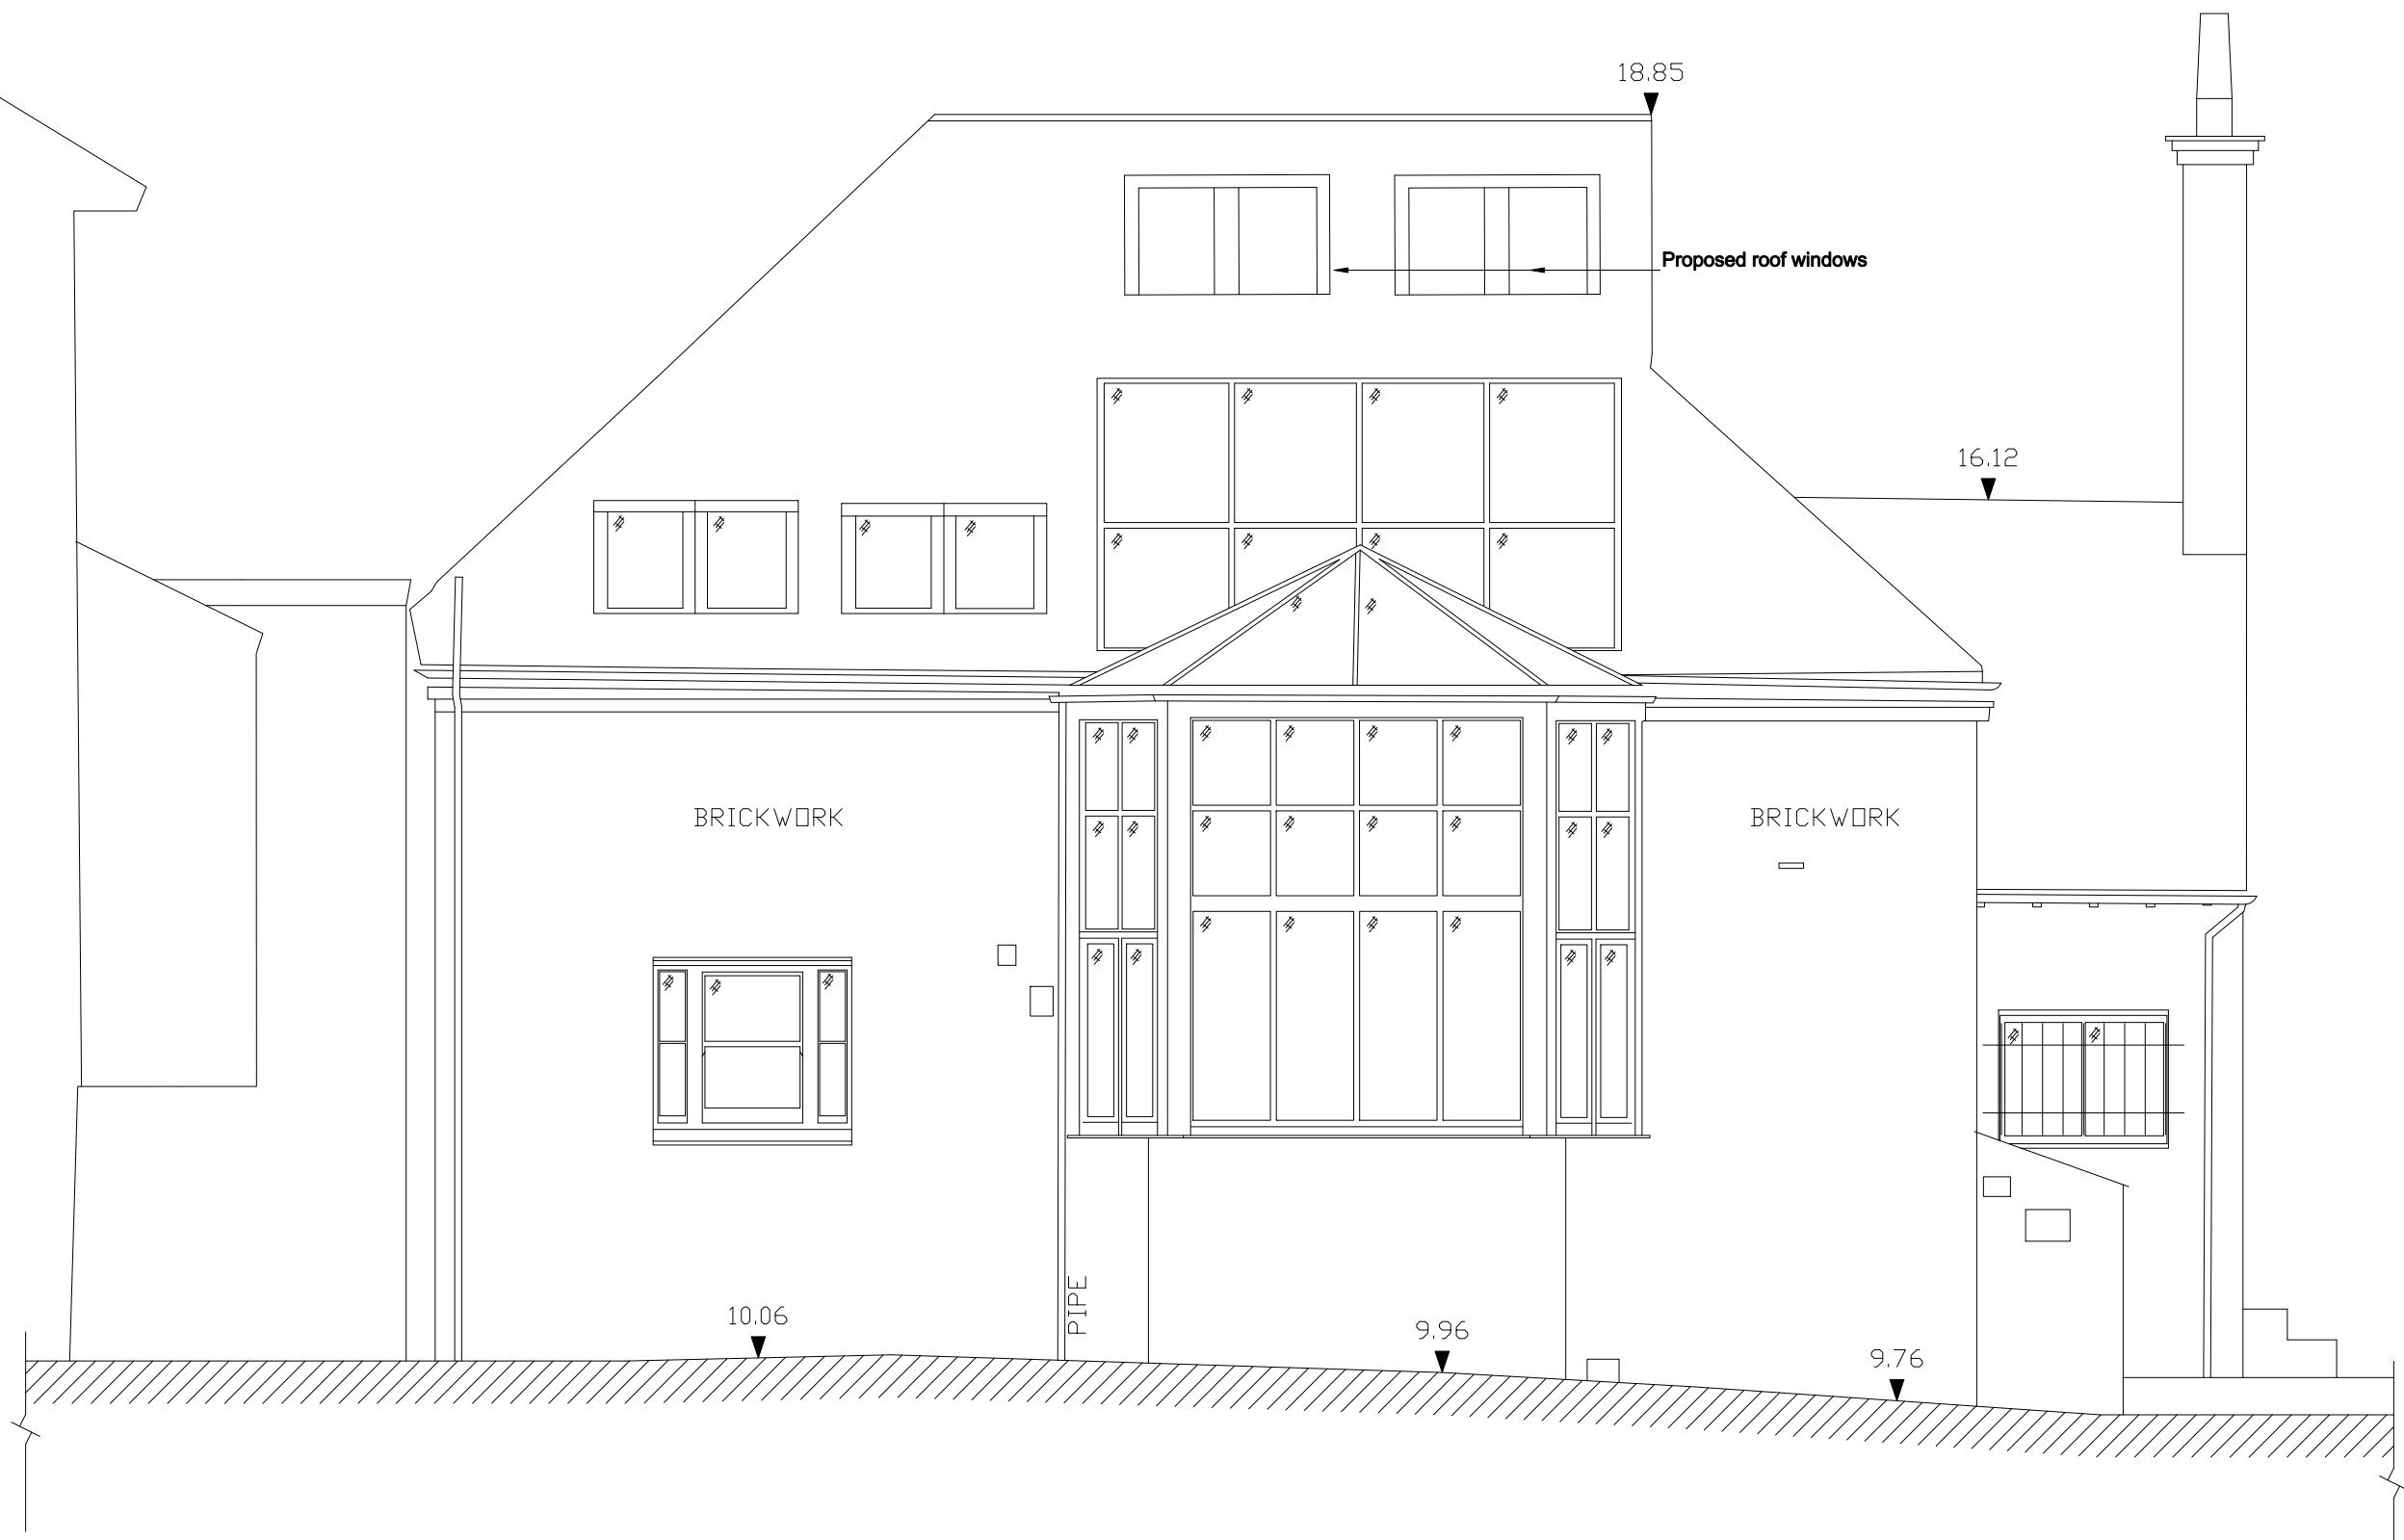

1000 2000 3000 4000 5000
FOR SCALING PURPOSES, THIS LINE IS 5000 mm LONG

Site Address: 3A Greville Place London NW6 5JP	Elinoar Haseen Tel: 07870 699937 arch@elinoarhaseen.com	
	August 2014	1:50 @ A3
	Proposed North East Side Elevation	
	3A GRE PL303	