


REAR GARDEN

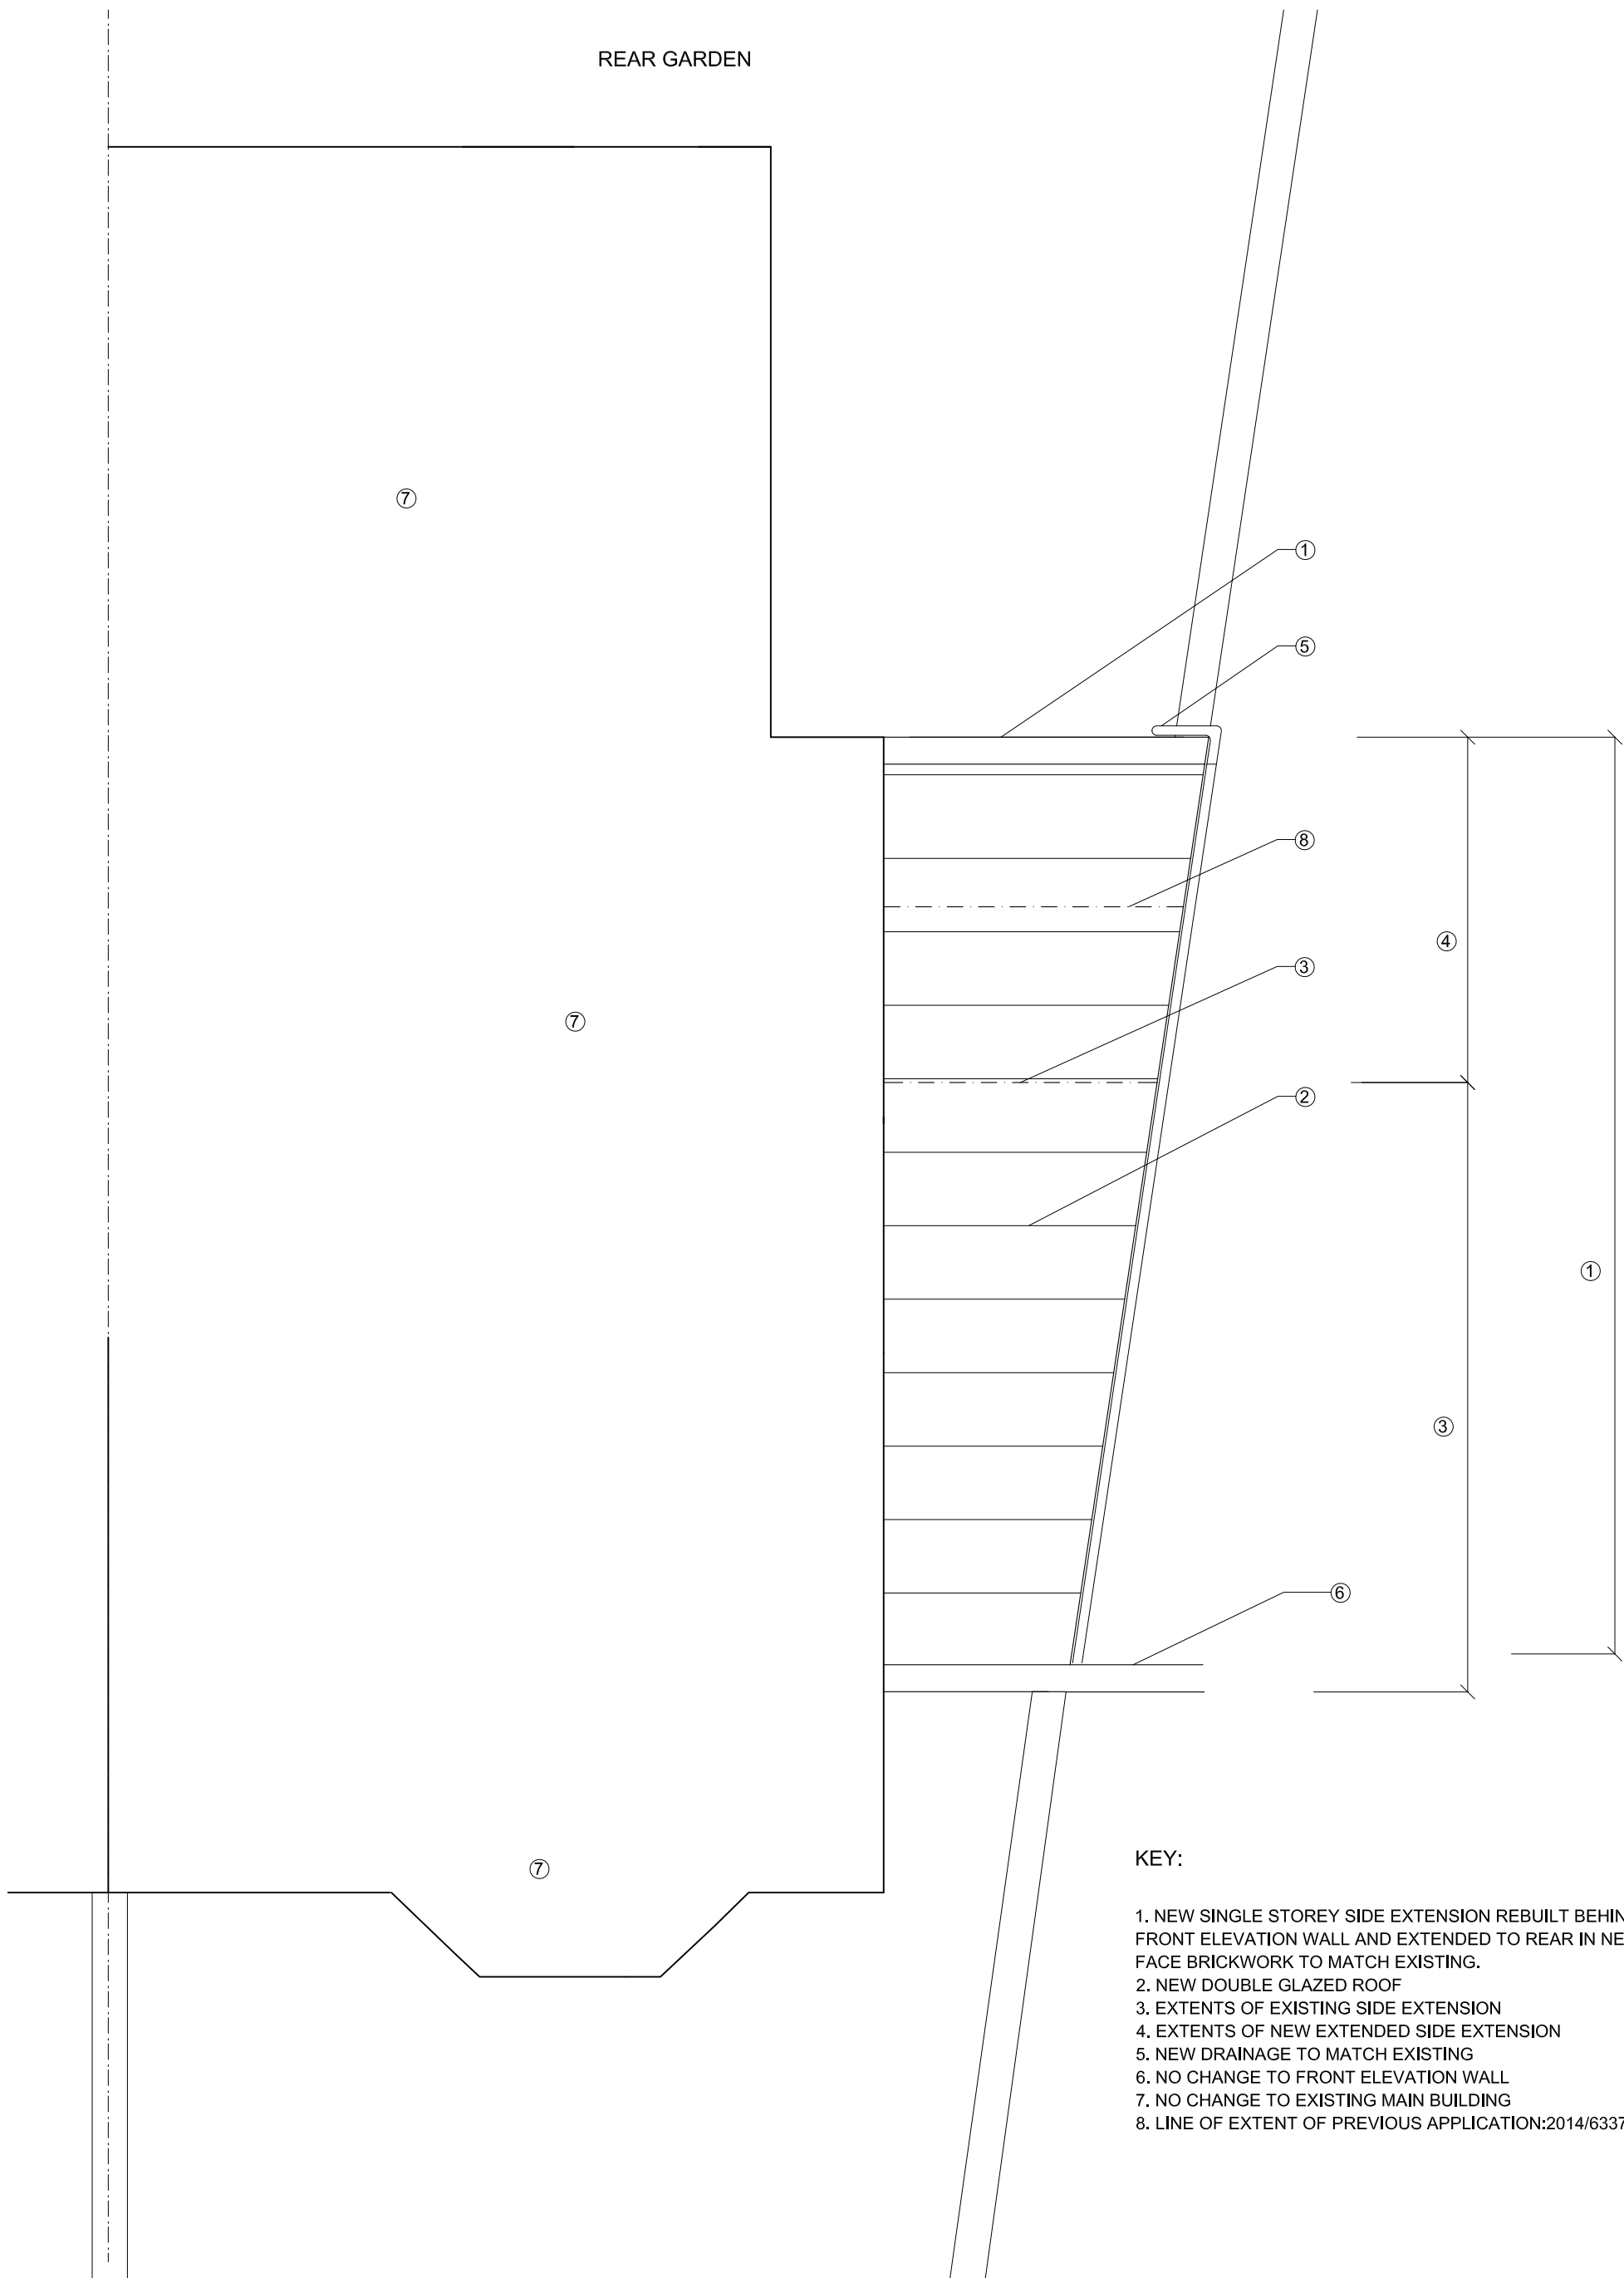

KEY:

- 1. NEW SINGLE STOREY SIDE EXTENSION REBUILT BEHIND FRONT ELEVATION WALL AND EXTENDED TO REAR IN NEW FACE BRICKWORK TO MATCH EXISTING.
- 2. NEW DOUBLE GLAZED ROOF
- 3. EXTENTS OF EXISTING SIDE EXTENSION
- 4. EXTENTS OF NEW EXTENDED SIDE EXTENSION
- 5. NEW DRAINAGE TO MATCH EXISTING
- 6. NO CHANGE TO FRONT ELEVATION WALL
- 7. NO CHANGE TO EXISTING MAIN BUILDING
- 8. LINE OF EXTENT OF PREVIOUS APPLICATION:2014/6337/P

NOTES:

1. Do not scale from this drawing
2. Check all levels and dimensions on site before executing work
3. Report any discrepancy to the Client immediately
4. Execute all work in accordance with all laws, regulations and by-laws

REVISIONS:

A	06.01.14	full extent of extension revised, rear elevation revised.
---	----------	---

SHER+WHITE ARCHITECTS

CONTACT:

Deborah Sher 07966 205 219
Gemma White 07711 605 633

PROJECT:

57 South Hill Park
NW3 2SS

CLIENT:

Kat and Chris Foster

DRAWING:

Proposed First Floor Plan

1408/ PL.02_A

format:	scale:	date:
A3	1:50	Sept 14