


KEY:

1. NEW SINGLE STOREY SIDE EXTENSION REBUILT BEHIND FRONT ELEVATION WALL AND EXTENDED TO REAR IN NEW FACE BRICKWORK TO MATCH EXISTING.
2. NEW DOUBLE GLAZED ROOF FLIGHT
3. EXTENTS OF EXISTING SIDE EXTENSION
4. EXTENTS OF NEW EXTENDED SIDE EXTENSION
5. NO CHANGE TO FRONT ELEVATION WALL
6. EXISTING OPENING BRICKED UP
7. NEW SLIDING PPC FRAMED ALUMINIUM GLAZED DOORS
8. EXISTING FASCIA TO REMAIN
9. NO CHANGE TO EXISTING MAIN BUILDING
10. NEW CORNER POST CLAD IN PPC ALUMINIUM TO MATCH EXISTING
11. LINE OF EXTENT OF PREVIOUS APPLICATION:2014/6337/P

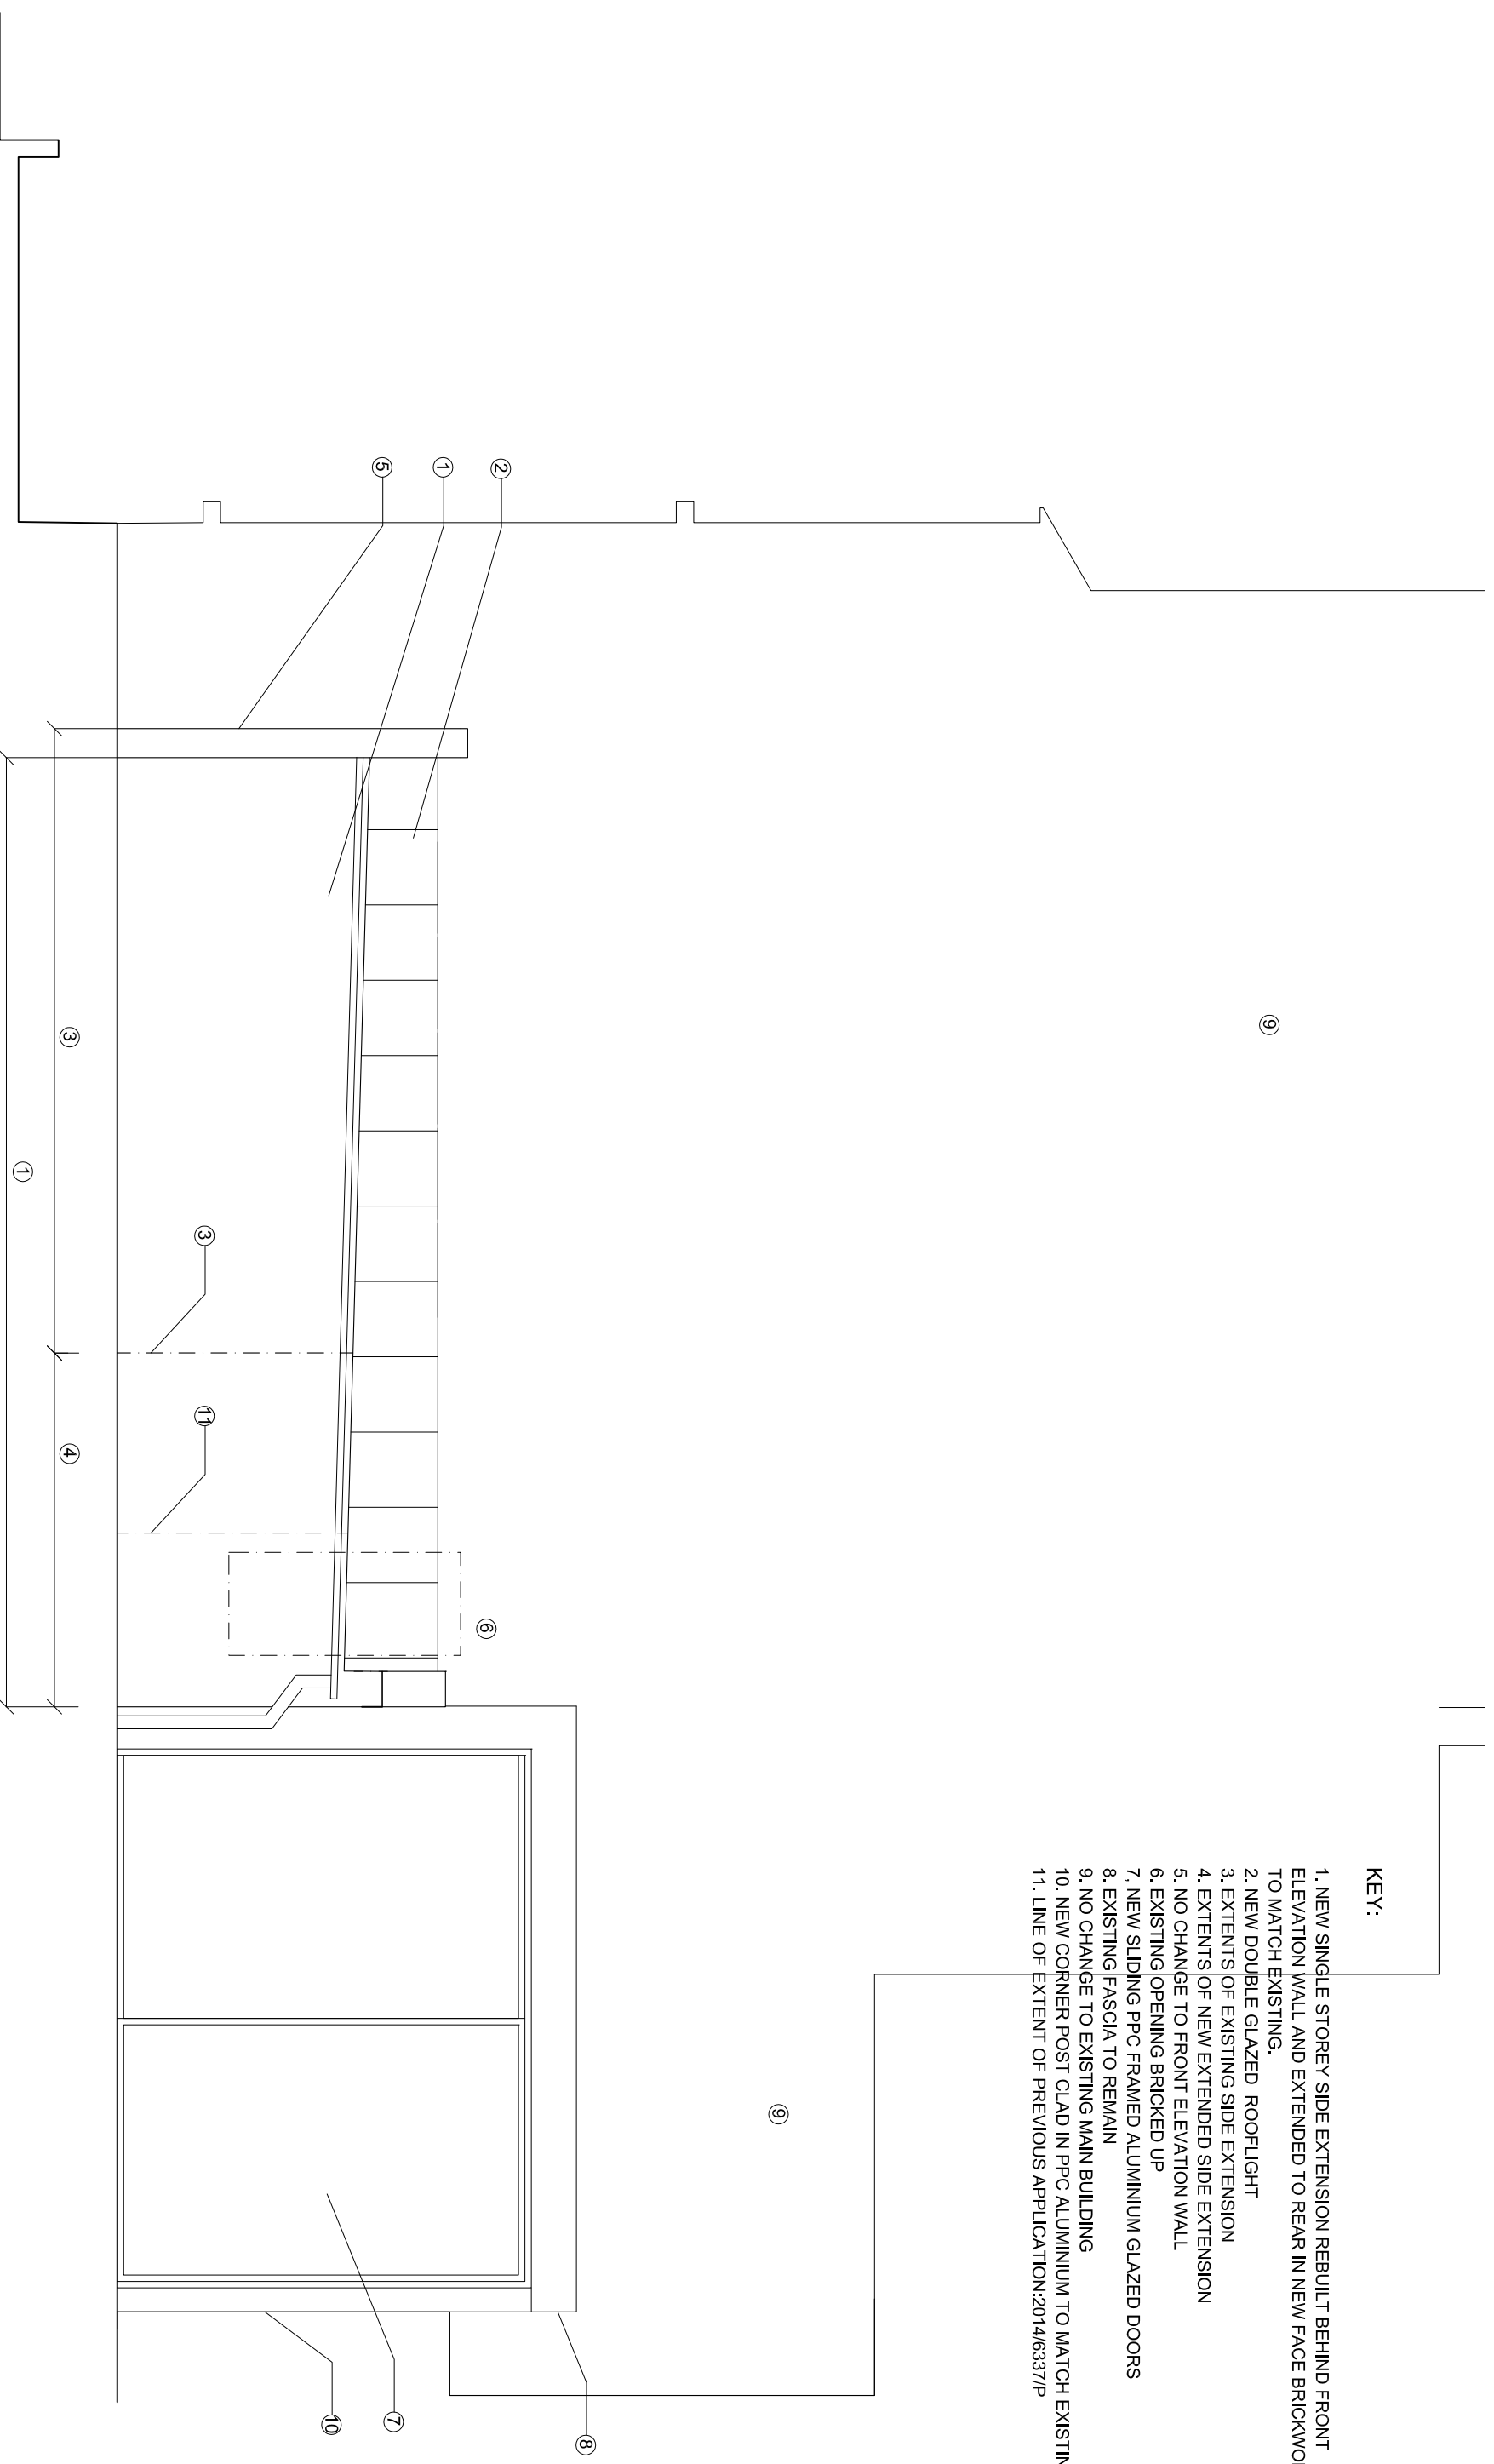


NOTES:

1. Do not scale from this drawing
2. Check all levels and dimensions on site before executing work
3. Report any discrepancy to the Client immediately
4. Execute all work in accordance with all laws, regulations and by-laws

REVISIONS:

- A 06.01.14 full extent of extension revised, rear and side elevations revised.

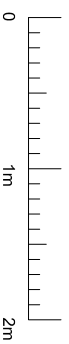

**SHER + WHITE ARCHITECTS**  
CONTACT:  
Deborah Sher 07966 205 219  
Germa White 07711 605 633

PROJECT:  
**57 South Hill Park NW3 2SS**  
CLIENT:  
**Kat and Chris Foster**

DRAWING:

Proposed Side Elevation  
**1408/ PL.05\_A**

format:  
A3

scale:  
1:50

date:  
Sept 14