


NOTES:

1. Do not scale from this drawing
2. Check all levels and dimensions on site before executing work
3. Report any discrepancy to the Client immediately
4. Execute all work in accordance with all laws, regulations and by-laws

REVISIONS:

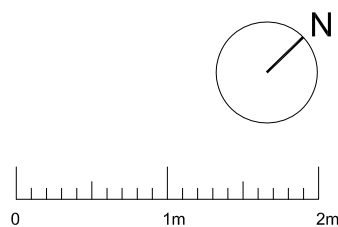

SHER+WHITE ARCHITECTS

CONTACT:

Deborah Sher 07966 205 219
Gemma White 07711 605 633

PROJECT:

57 South Hill Park
NW3 2SS

CLIENT:

Kat and Chris Foster

DRAWING:

Proposed Ground Floor Plan


1408/ PL.01

format:
A3

scale:
1:50

date:
Sept 14

REAR GARDEN

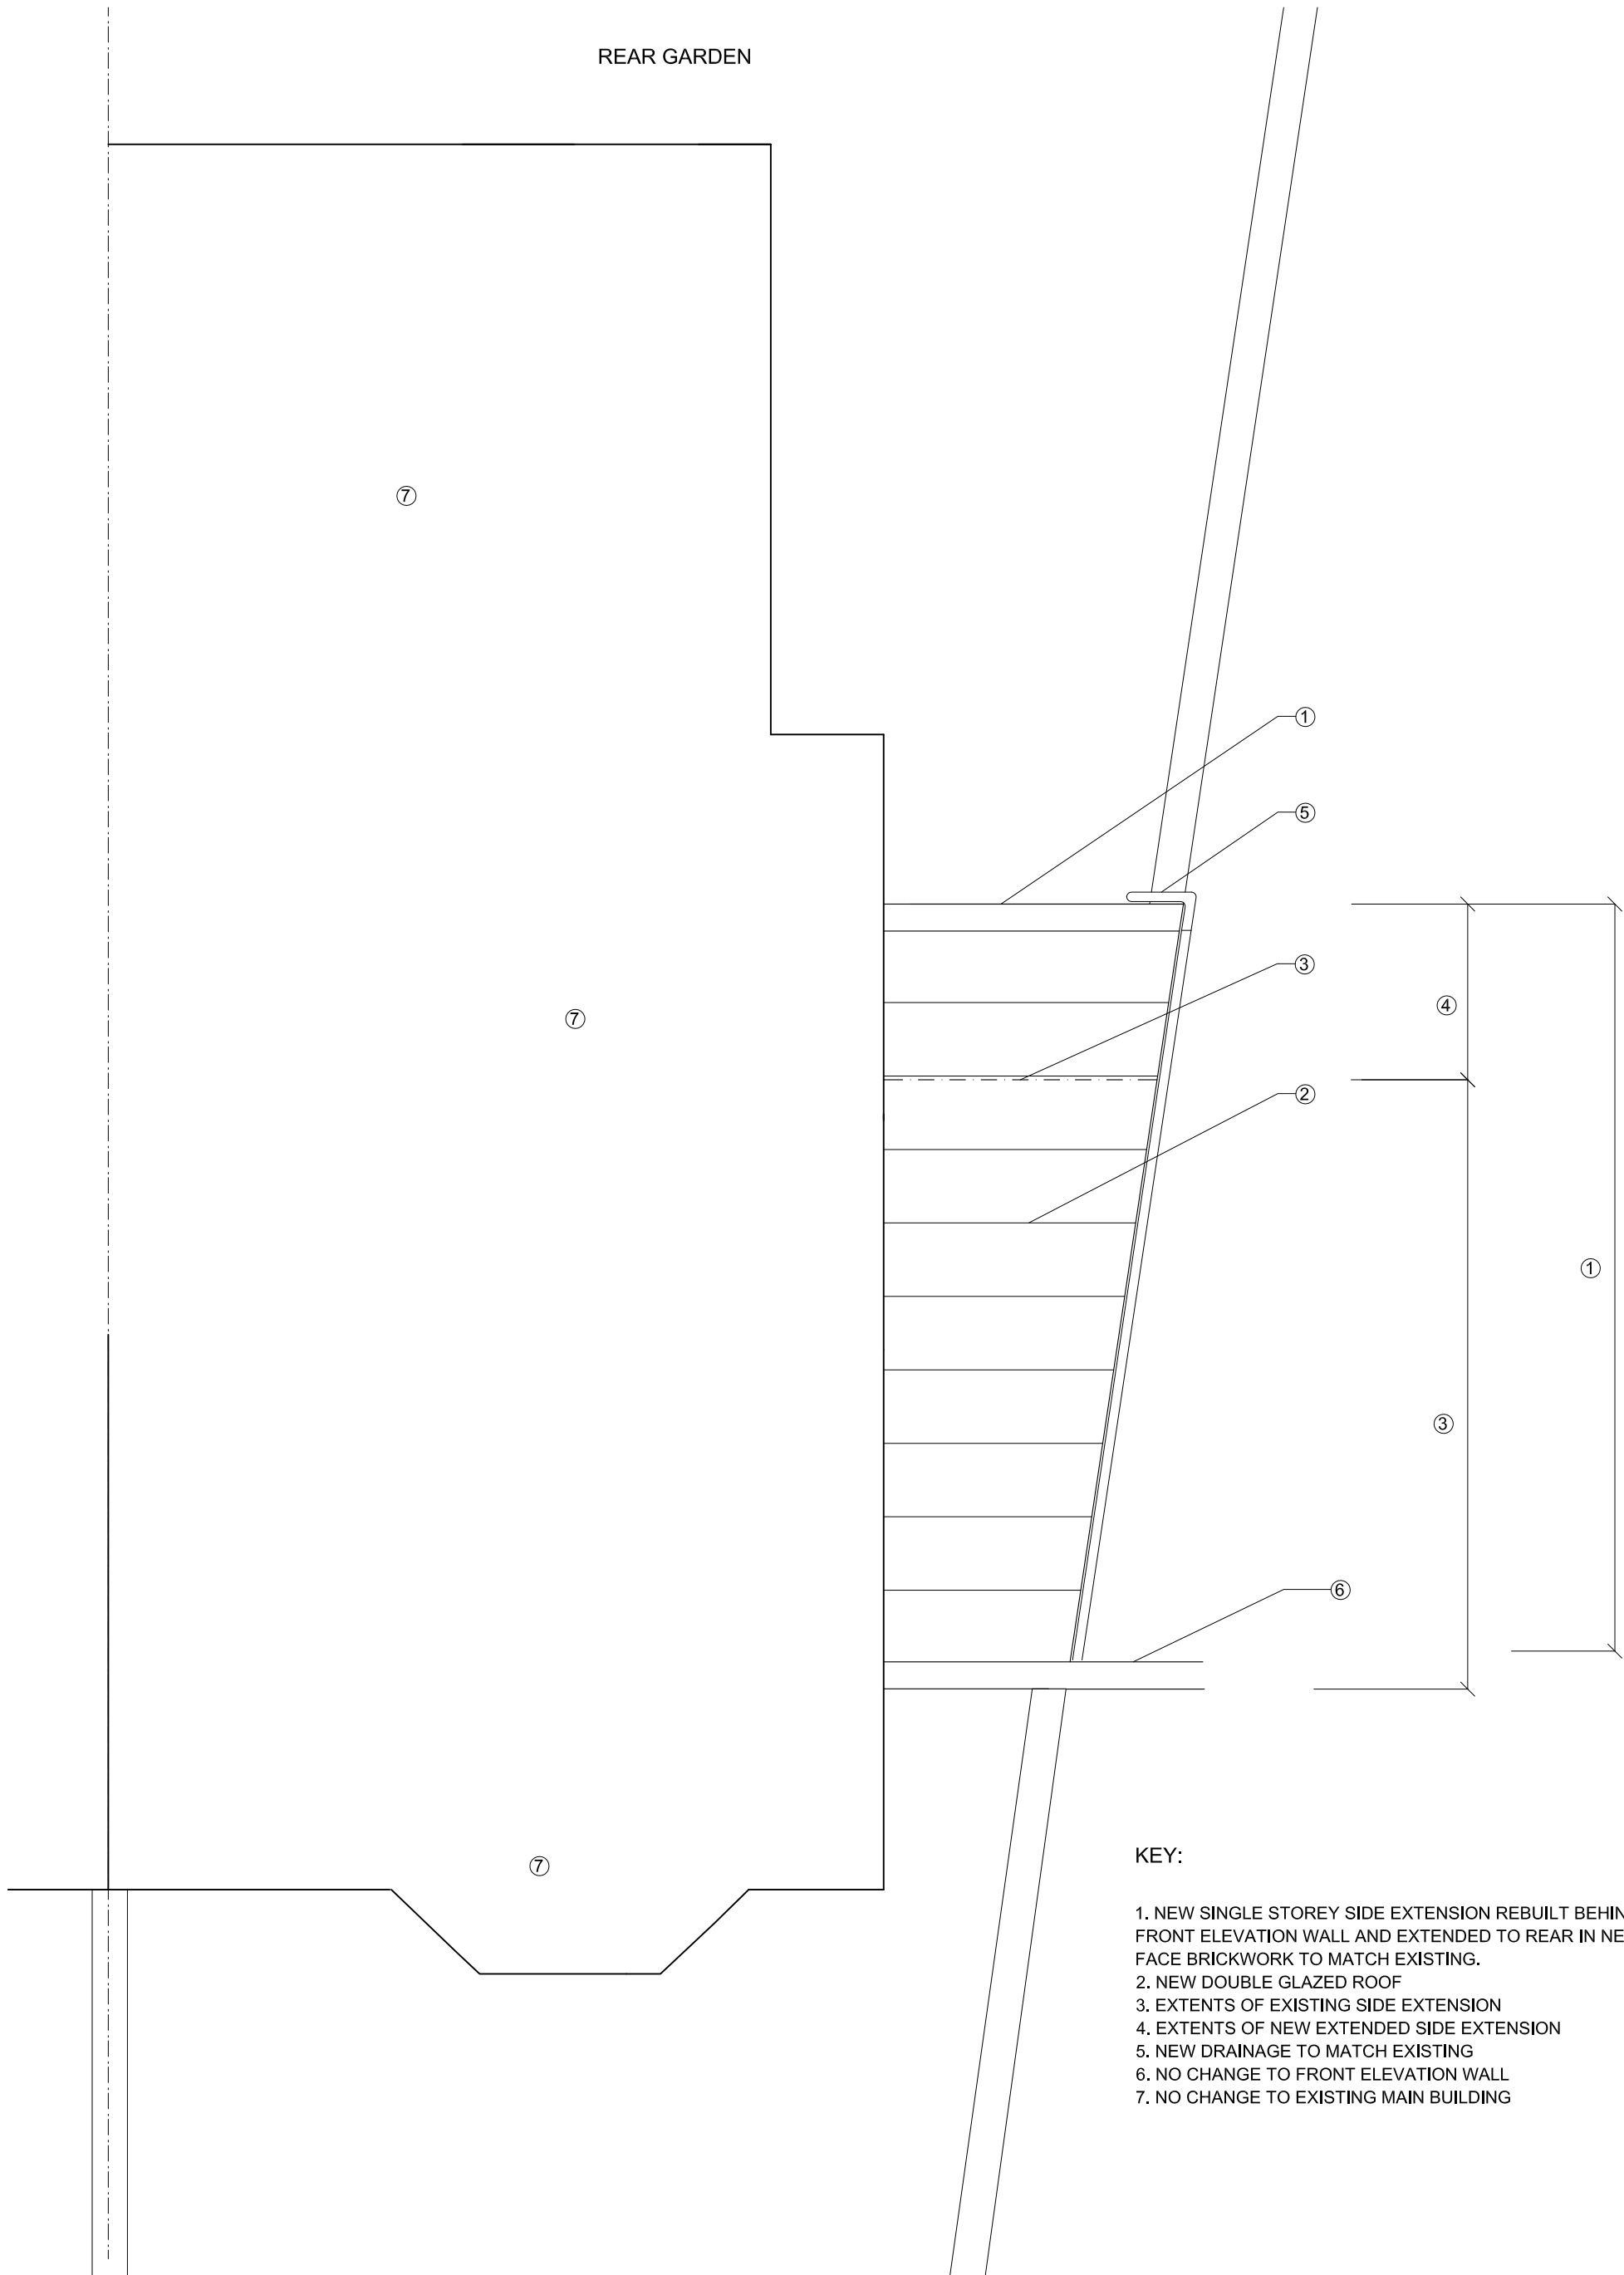



KEY:

- 1. NEW SINGLE STOREY SIDE EXTENSION REBUILT BEHIND FRONT ELEVATION WALL AND EXTENDED TO REAR IN NEW FACE BRICKWORK TO MATCH EXISTING.
- 2. NEW DOUBLE GLAZED ROOF
- 3. EXTENTS OF EXISTING SIDE EXTENSION
- 4. EXTENTS OF NEW EXTENDED SIDE EXTENSION
- 5. NEW DRAINAGE TO MATCH EXISTING
- 6. NO CHANGE TO FRONT ELEVATION WALL
- 7. NO CHANGE TO EXISTING MAIN BUILDING

NOTES:

1. Do not scale from this drawing
2. Check all levels and dimensions on site before executing work
3. Report any discrepancy to the Client immediately
4. Execute all work in accordance with all laws, regulations and by-laws

REVISIONS:

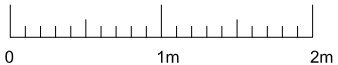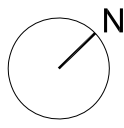

SHER+WHITE ARCHITECTS

CONTACT:

Deborah Sher 07966 205 219
Gemma White 07711 605 633

PROJECT:

**57 South Hill Park
NW3 2SS**

CLIENT:

Kat and Chris Foster

DRAWING:

**Proposed First Floor Plan
1408/ PL.02**

format:
A3

scale:
1:50

date:
Sept 14



**superseded -
9/10/14**

KEY:

1. NEW SINGLE STOREY SIDE EXTENSION REBUILT BEHIND FRONT ELEVATION WALL AND EXTENDED TO REAR IN NEW FACE BRICKWORK TO MATCH EXISTING.
2. NO CHANGE TO FRONT ELEVATION WALL
3. NO CHANGE TO EXISTING MAIN BUILDING

NOTES:

1. Do not scale from this drawing
2. Check all levels and dimensions on site before executing work
3. Report any discrepancy to the Client immediately
4. Execute all work in accordance with all laws, regulations and by-laws

REVISIONS:



**SHER+WHITE
ARCHITECTS**

CONTACT:

Deborah Sher 07966 205 219
Gemma White 07711 605 633

PROJECT:

**57 South Hill Park
NW3 2SS**

CLIENT:

Kat and Chris Foster

DRAWING:

**Proposed Front Elevation
1408/ PL.03**

format:
A3

scale:
1:50

date:
Sept 14



KEY:

- 1. NEW SINGLE STOREY SIDE EXTENSION REBUILT BEHIND FRONT ELEVATION WALL AND EXTENDED TO REAR IN NEW FACE BRICKWORK TO MATCH EXISTING.
- 2. NO CHANGE TO FRONT ELEVATION
- 3. NO CHANGE TO EXISTING MAIN BUILDING

received - 9/10/14

<p>NOTES:</p> <ol style="list-style-type: none"> 1. Do not scale from this drawing 2. Check all levels and dimensions on site before executing work 3. Report any discrepancy to the Client immediately 4. Execute all work in accordance with all laws, regulations and by-laws 	<p>REVISIONS:</p> <div style="text-align: center;"> </div>	<p>SHER+WHITE ARCHITECTS</p> <p>CONTACT: Deborah Sher 07966 205 219 Gemma White 07711 605 633</p>	<p>PROJECT: 57 South Hill Park NW3 2SS</p> <p>CLIENT: Kat and Chris Foster</p>	<p>DRAWING: Proposed Front Elevation 1408/ PL.03A</p> <table border="1" style="width: 100%;"> <tr> <td>format: A3</td> <td>scale: 1:50</td> <td>date: Sept 14</td> </tr> </table>	format: A3	scale: 1:50	date: Sept 14
format: A3	scale: 1:50	date: Sept 14					




KEY:

- 1. NEW SINGLE STOREY SIDE EXTENSION REBUILT BEHIND FRONT ELEVATION WALL AND EXTENDED TO REAR IN NEW FACE BRICKWORK TO MATCH EXISTING.
- 2. NEW GLAZED TIMBER DOOR TO MATCH EXISTING
- 3. EXISTING BOUNDARY WALL
- 4. NO CHANGE TO FRONT ELEVATION WALL
- 5. NO CHANGE TO EXISTING MAIN BUILDING
- 6. NEW DRAINAGE TO MATCH EXISTING

<p>NOTES:</p> <ol style="list-style-type: none"> 1. Do not scale from this drawing 2. Check all levels and dimensions on site before executing work 3. Report any discrepancy to the Client immediately 4. Execute all work in accordance with all laws, regulations and by-laws 	<p>REVISIONS:</p> 	<p>SHER+WHITE ARCHITECTS</p> <p>CONTACT:</p> <p>Deborah Sher 07966 205 219 Gemma White 07711 605 633</p>	<p>PROJECT:</p> <p>57 South Hill Park NW3 2SS</p> <p>CLIENT:</p> <p>Kat and Chris Foster</p>	<p>DRAWING:</p> <p>Proposed Rear Elevation</p> <p>1408/ PL.04</p> <table border="1"> <tr> <td>format:</td> <td>scale:</td> <td>date:</td> </tr> <tr> <td>A3</td> <td>1:50</td> <td>Sept 14</td> </tr> </table>	format:	scale:	date:	A3	1:50	Sept 14
format:	scale:	date:								
A3	1:50	Sept 14								


- KEY:**
1. NEW SINGLE STOREY SIDE EXTENSION REBUILT BEHIND FRONT ELEVATION WALL AND EXTENDED TO REAR IN NEW FACE BRICKWORK TO MATCH EXISTING.
 2. NEW DOUBLE GLAZED ROOFFLIGHT
 3. EXTENTS OF EXISTING SIDE EXTENSION
 4. EXTENTS OF NEW EXTENDED SIDE EXTENSION
 5. NO CHANGE TO FRONT ELEVATION WALL
 6. EXISTING TIMBER FRAMED SASH WINDOW
 7. NEW SLIDING PPC FRAMED ALUMINIUM GLAZED DOORS
 8. EXISTING FASCIA TO REMAIN
 9. NO CHANGE TO EXISTING MAIN BUILDING

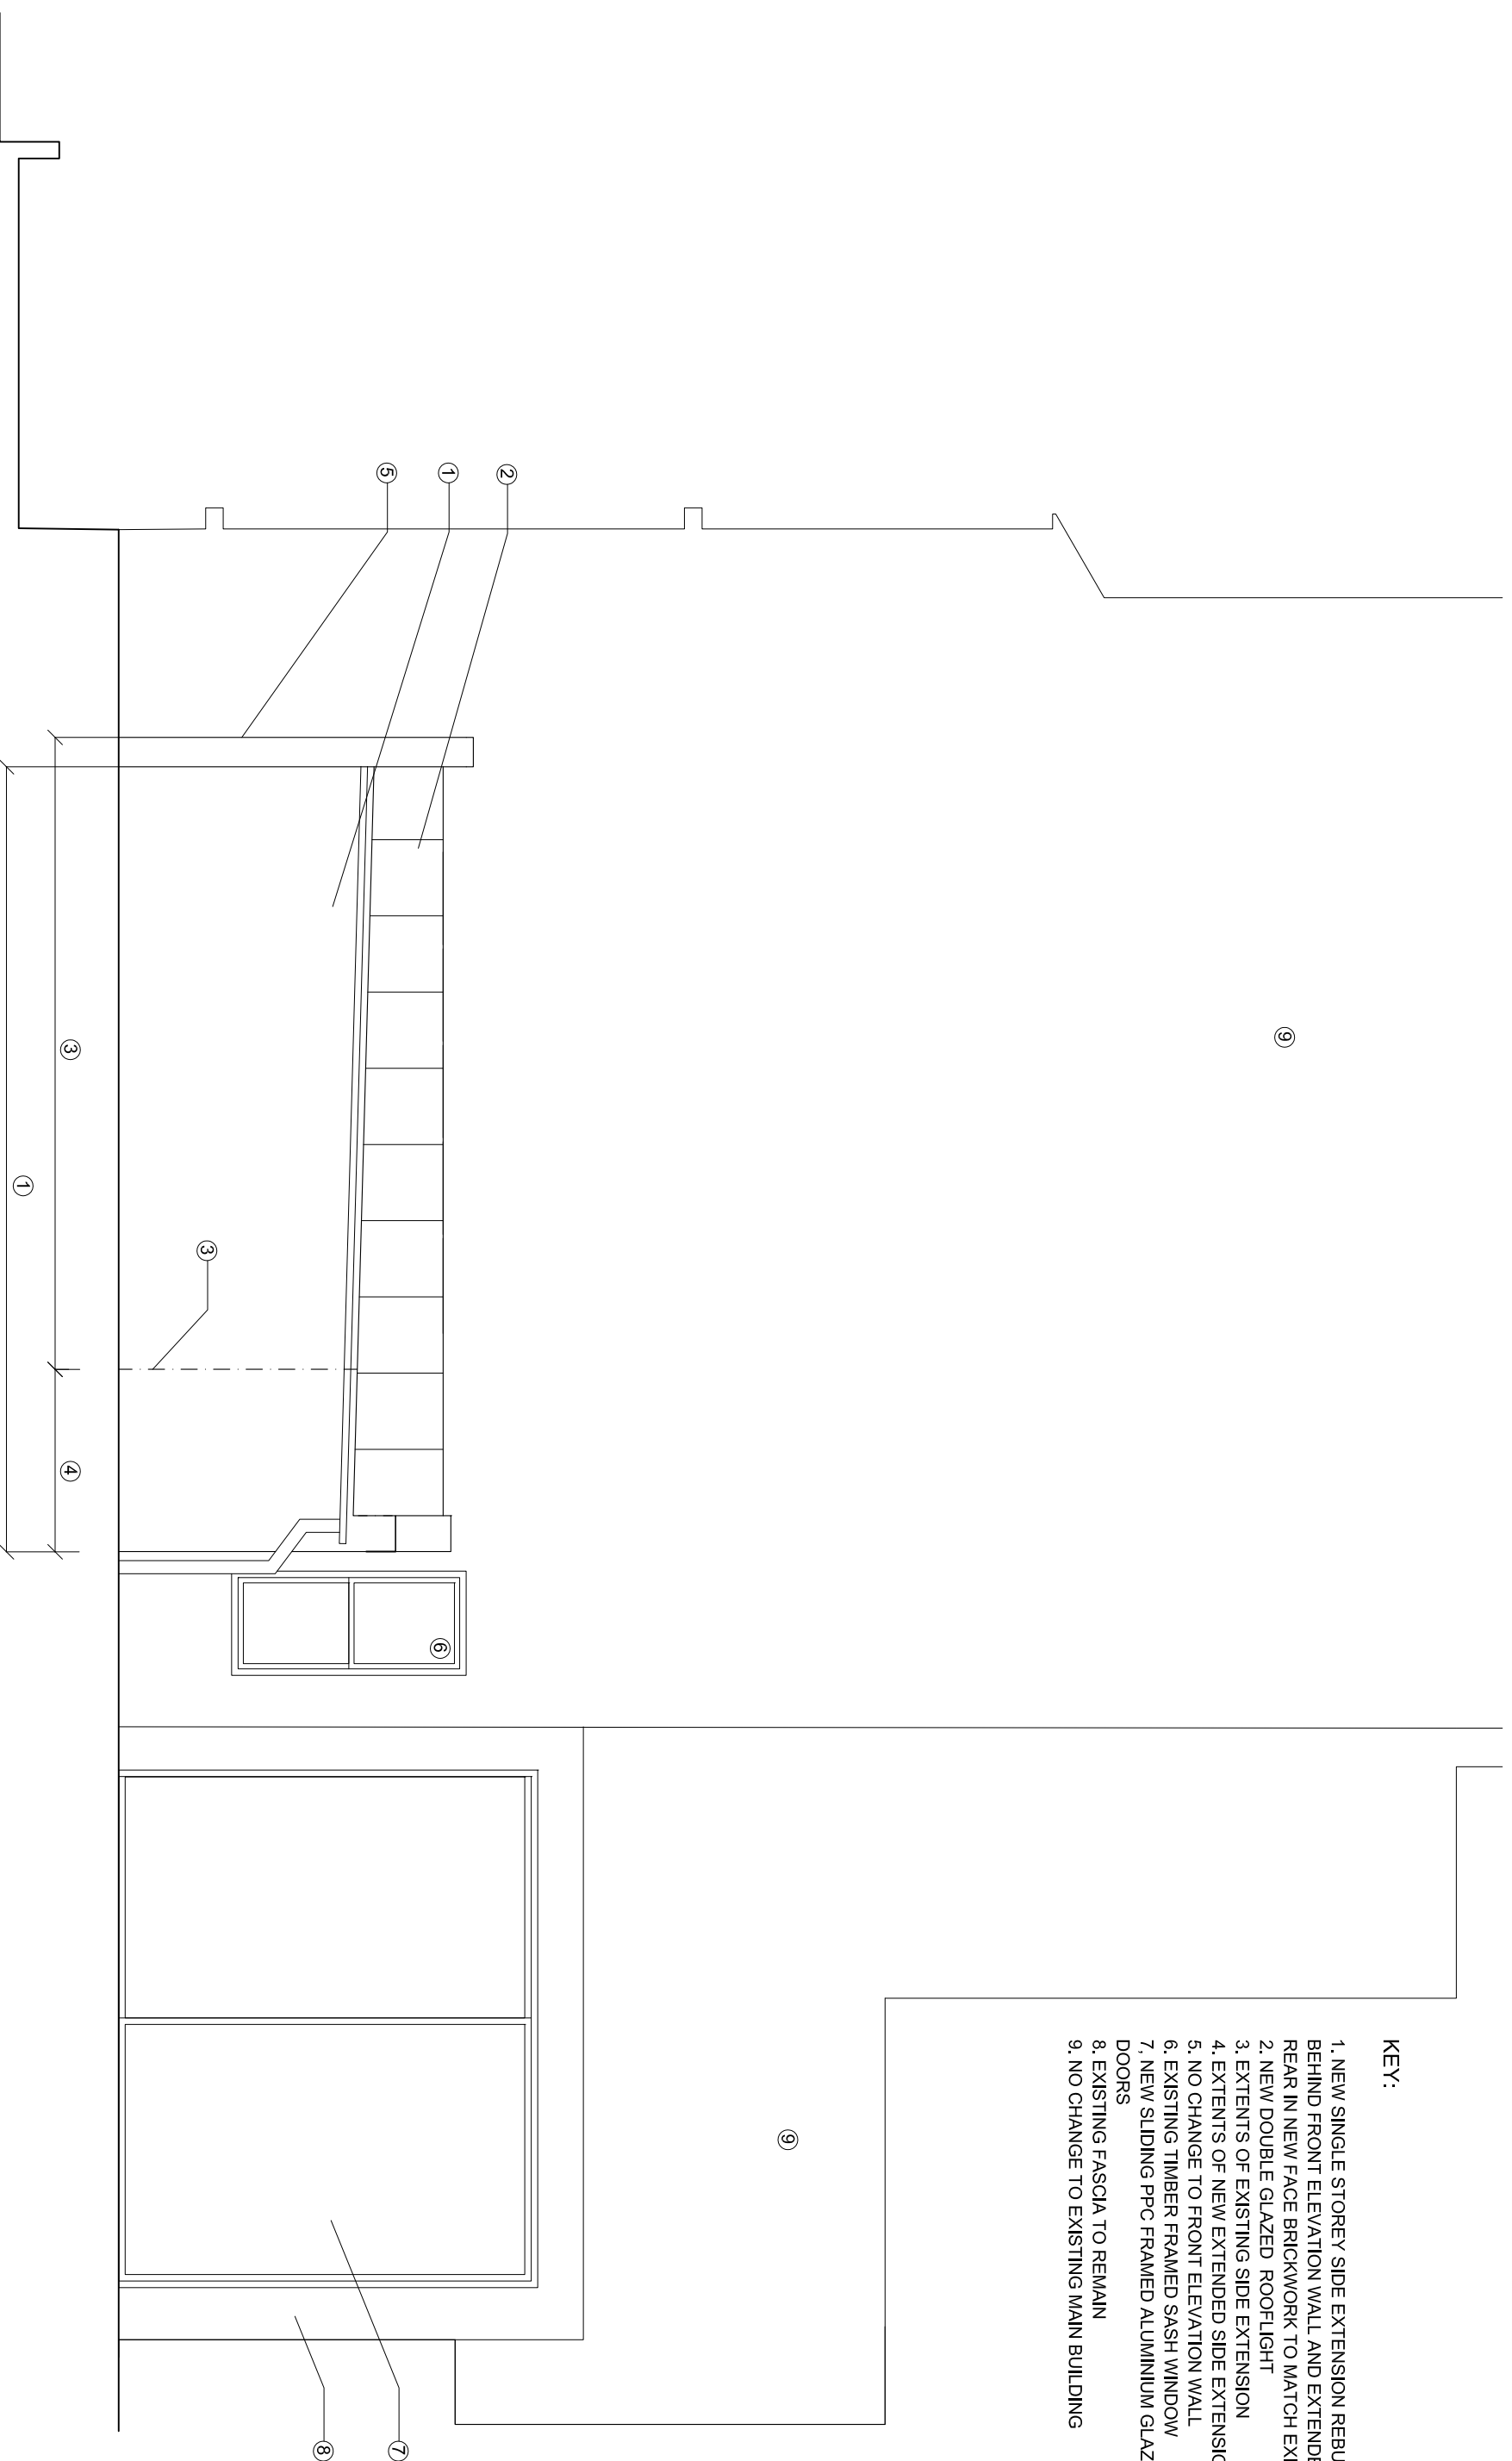

NOTES:

1. Do not scale from this drawing
2. Check all levels and dimensions on site before executing work
3. Report any discrepancy to the Client immediately
4. Execute all work in accordance with all laws, regulations and by-laws

REVISIONS:

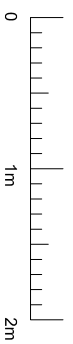

SHER + WHITE ARCHITECTS

CONTACT:

Deborah Sher 07966 205 219
Gemma White 07711 605 633

PROJECT:

57 South Hill Park
NW3 2SS

CLIENT:

Kat and Chris Foster

DRAWING:

Proposed Side Elevation
1408/ PL.05

format:
A3

scale:
1:50

date:
Sept 14