
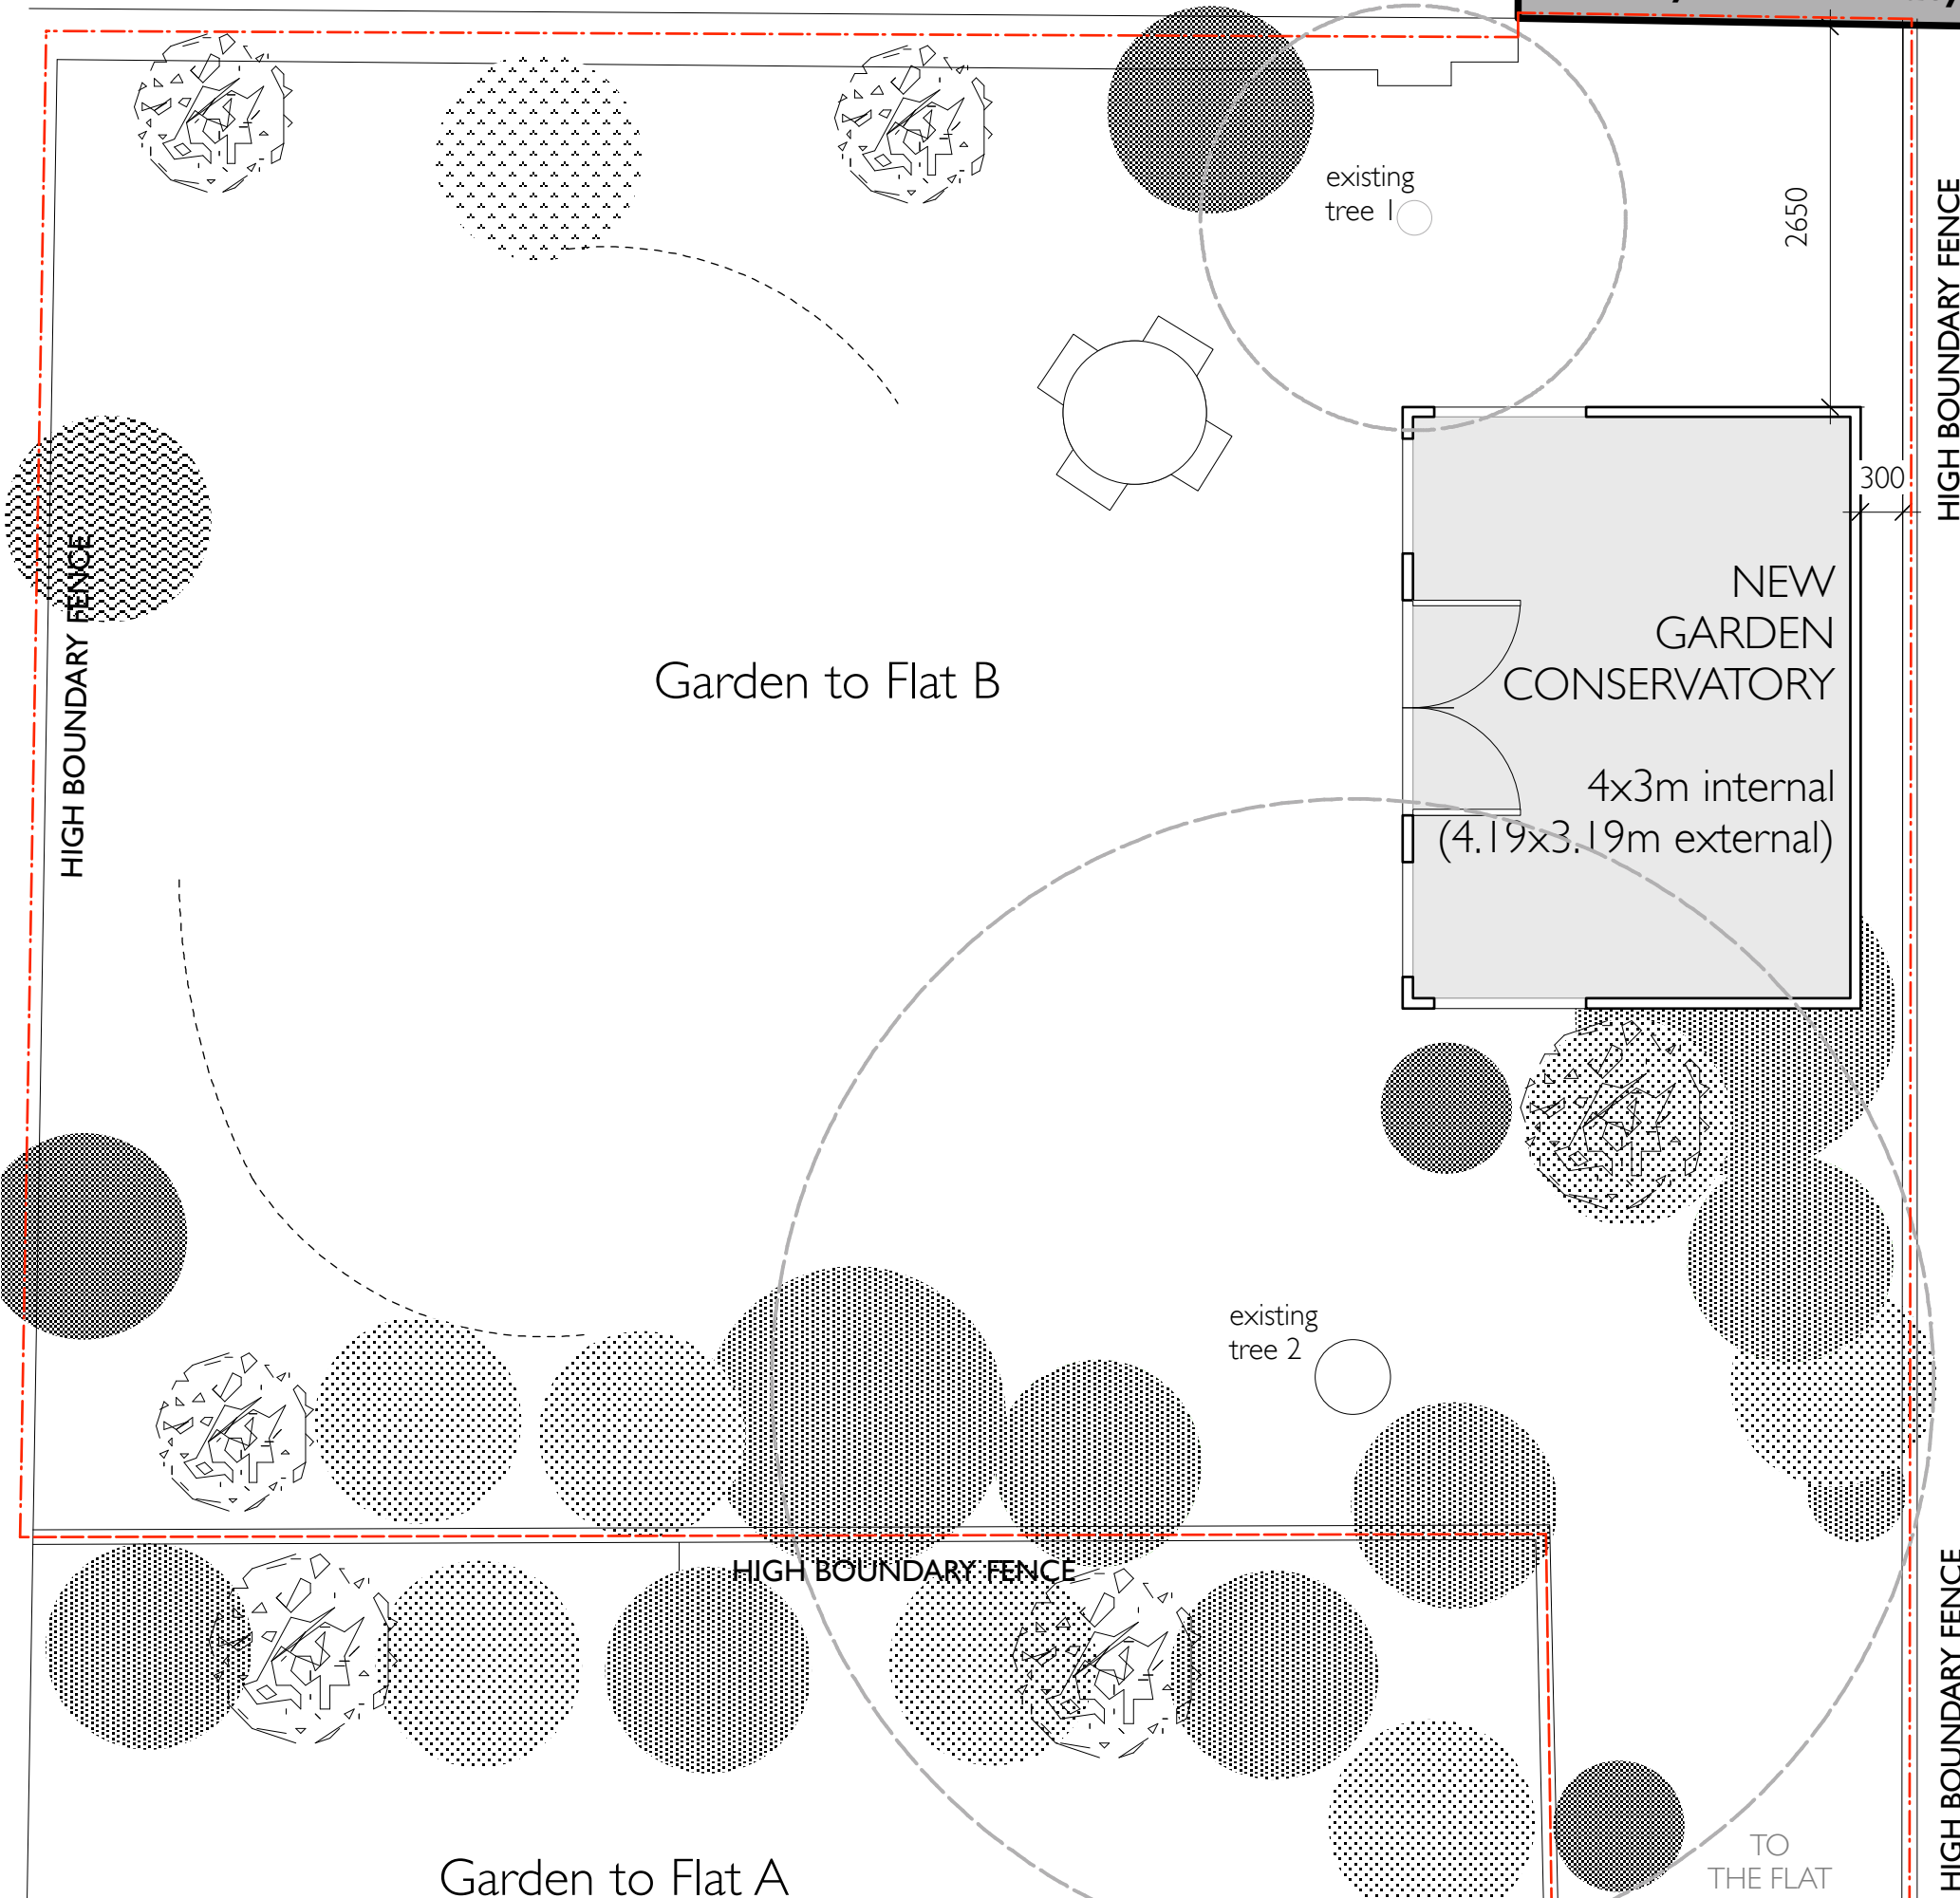



Garden to 10 Nutley Terrace

BRICK BOUNDARY WALL

2 storey wall to 10 Nutley Terrace (no windows)

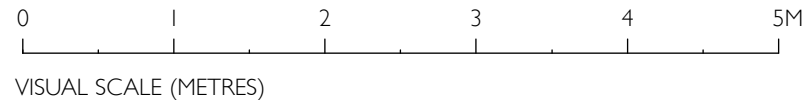

Garden to 39 Maresfield Gardens

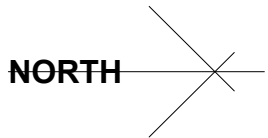

Revision (-) 12 01 15 For planning permission

Project 37B Maresfield Gardens London NW3 5SG

Title Garden Plan Proposed

No. MFG/PL-03 Rev: -

Status For Planning

Scale 1:50 @ A3

**Edward Rutherford Architect**

edward@edwardrutherford.co.uk  
www.edwardrutherford.co.uk