


PHOTO LOCATION PLAN (NOT TO SCALE)

**PHOTO 1:**  
VIEW OF GARDENS LOOKING WEST  
TAKEN FROM APPLICANTS' FLAT  
(37B - UPPER GROUND)

**PHOTO 2:**  
VIEW OF GARDEN  
FROM THE SOUTH

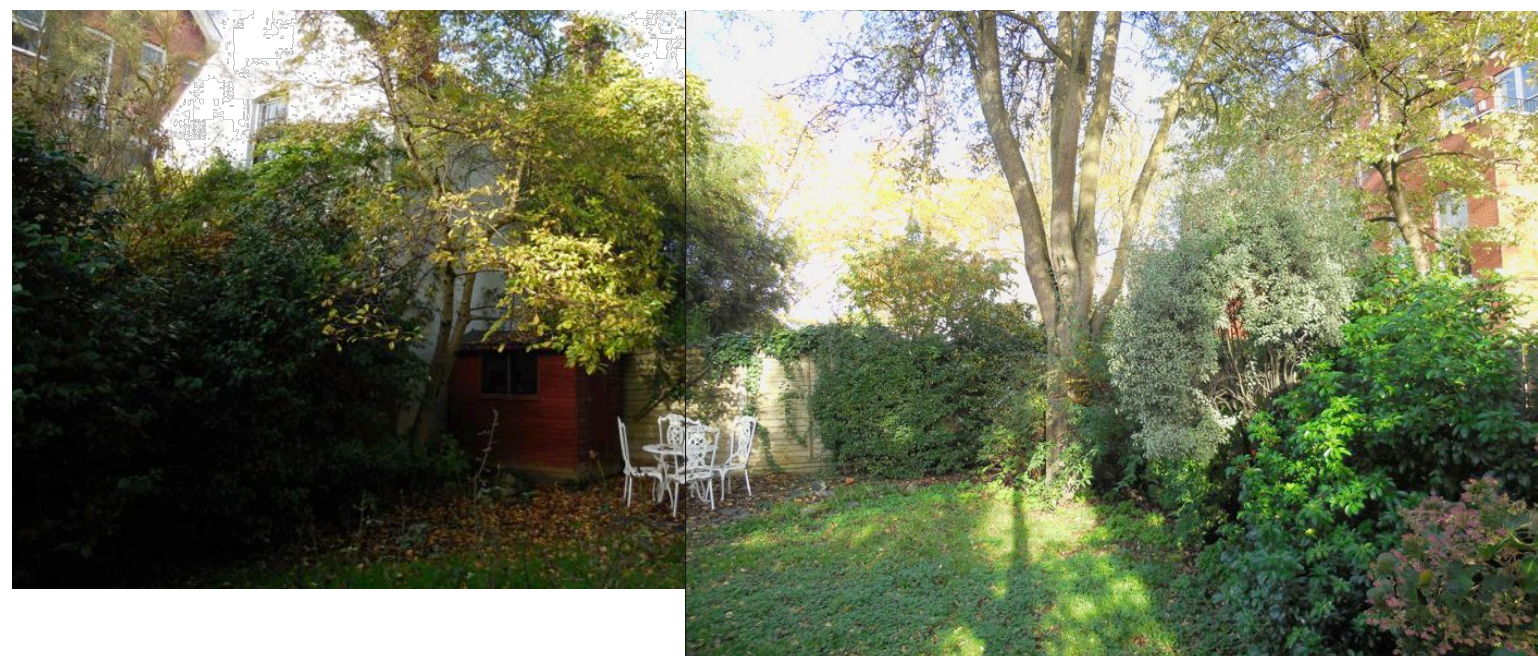

Revision (-) 12 01 15 For planning permission

Project **37B Maresfield Gardens  
London NW3 5SG**

Title **Site Photographs**

No. **MFG/PL-05 Rev: -**

Status **For Planning**

Scale **NTS @ A3**

**Edward  
Rutherford  
Architect**  
edward@edwardrutherford.co.uk  
www.edwardrutherford.co.uk