

▽ +95.22 - PARTY WALL HEIGHT

▽ +93.90 - FRONT PARAPET

▽ +89.30 - 2ND FLOOR FFL


▽ +85.80 - 1ST FLOOR FFL

▽ +82.31 - GROUND FLOOR FFL


▽ +81.25 - SOUTH HILL PARK STREET LEVEL

▽ +80.95 - 63 SOUTH HILL PARK GARDEN LEVEL


SOUTH HILL PARK

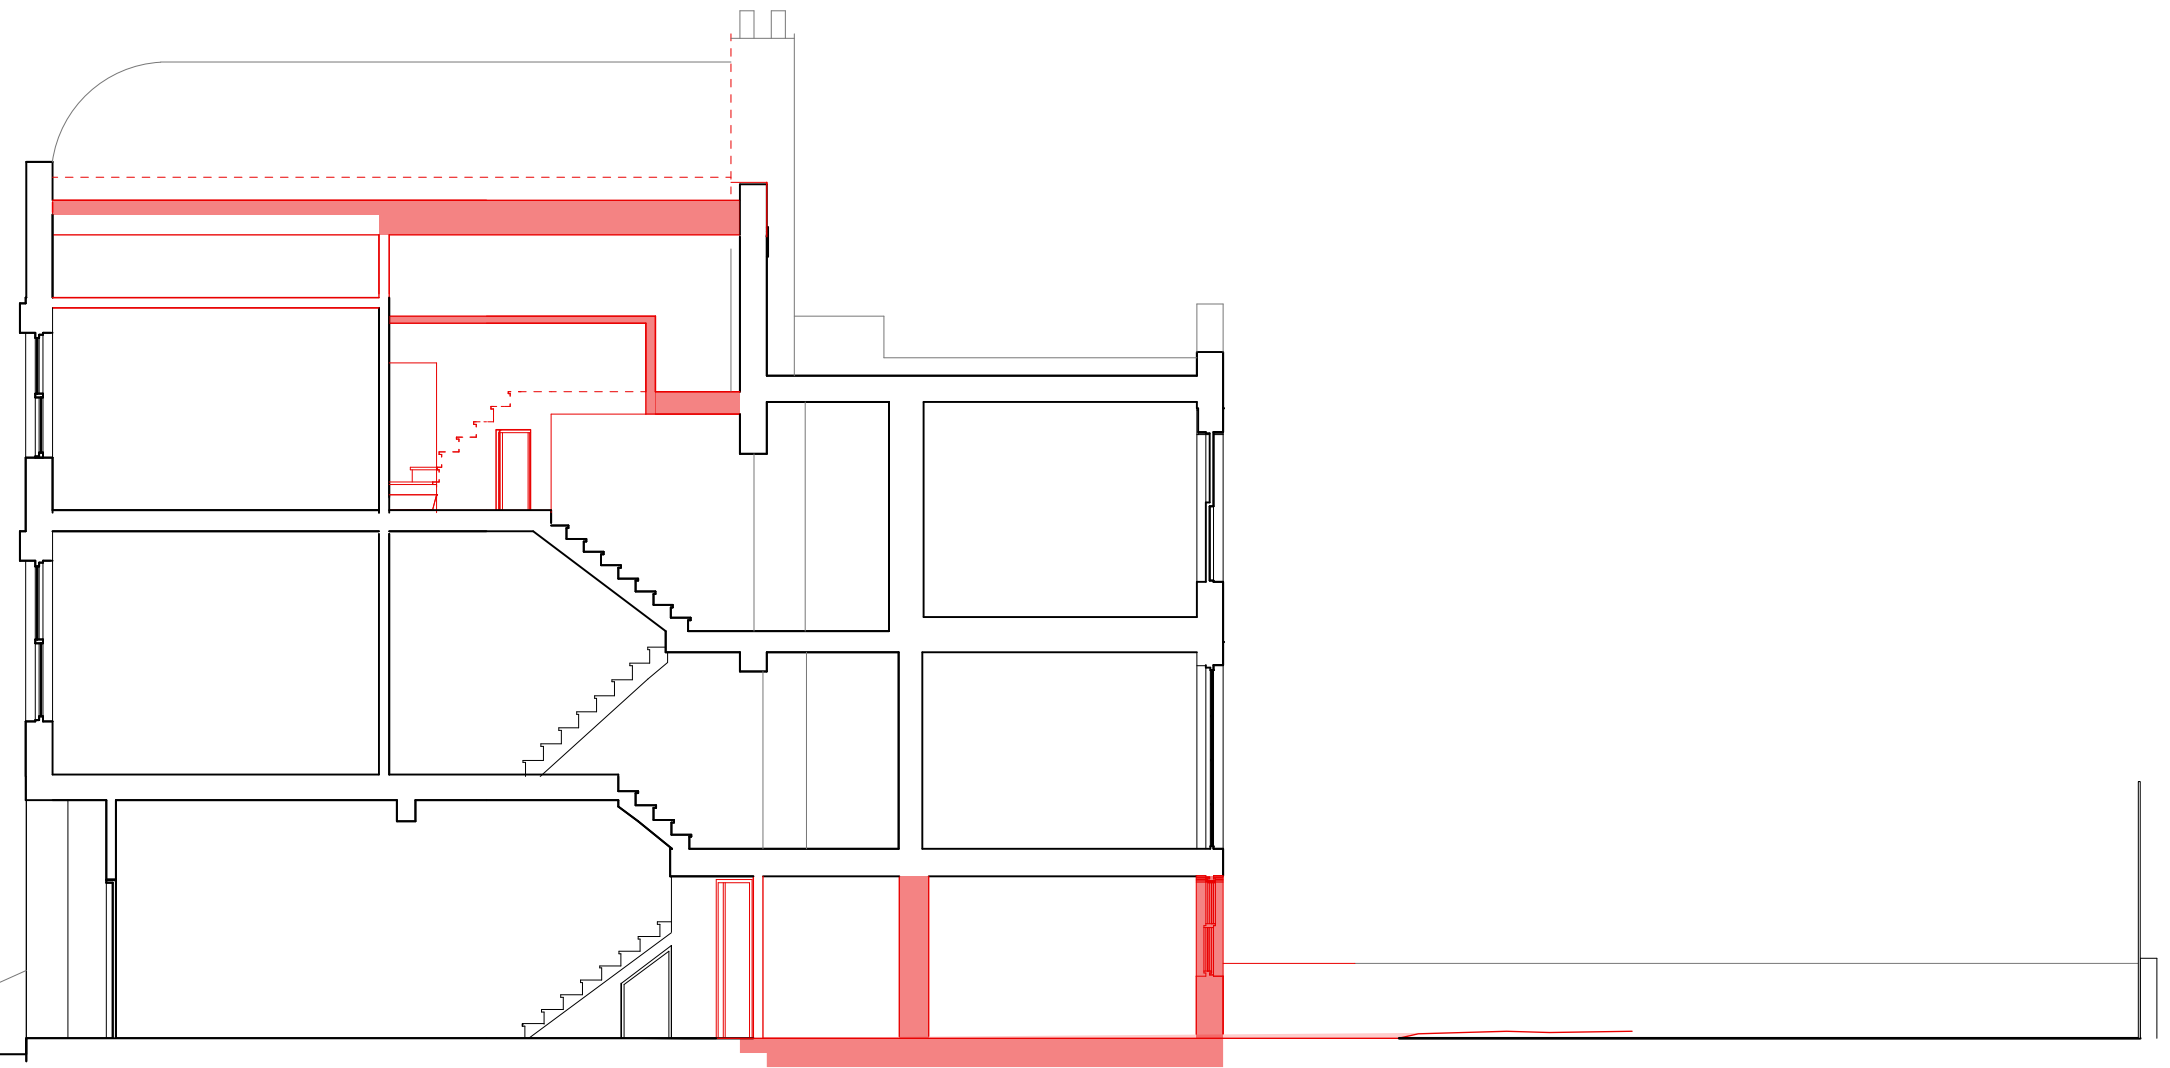

revisions

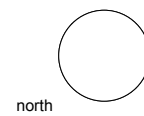

north

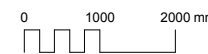

To be read in conjunction with all relevant information

project 65 South Hill Park, London, NW3 2SS

for Sue and Michael Harris

title Section A-A (Existing)

status Planning Application

scale 1:100

size A3

drawing number 14064-PL-020

rev. A

andrew mulroy architects ltd

C1A Linton House, 39-51 Highgate Road
London NW5 1RT

telephone 020 7284 2712

e-mail mail@mulroy.info

web www.mulroy.info