



∇ +95.22 - PARTY WALL HEIGHT
 ∇ +93.90 - FRONT PARAPET
 ∇ +89.30 - 2ND FLOOR FFL
 ∇ +85.80 - 1ST FLOOR FFL
 ∇ +82.31 - GROUND FLOOR FFL
 ∇ +81.25 - PARK STREET LEVEL
 ∇ +80.95 - 63 SOUTH HILL PARK GARDEN LEVEL

SOUTH HILL PARK

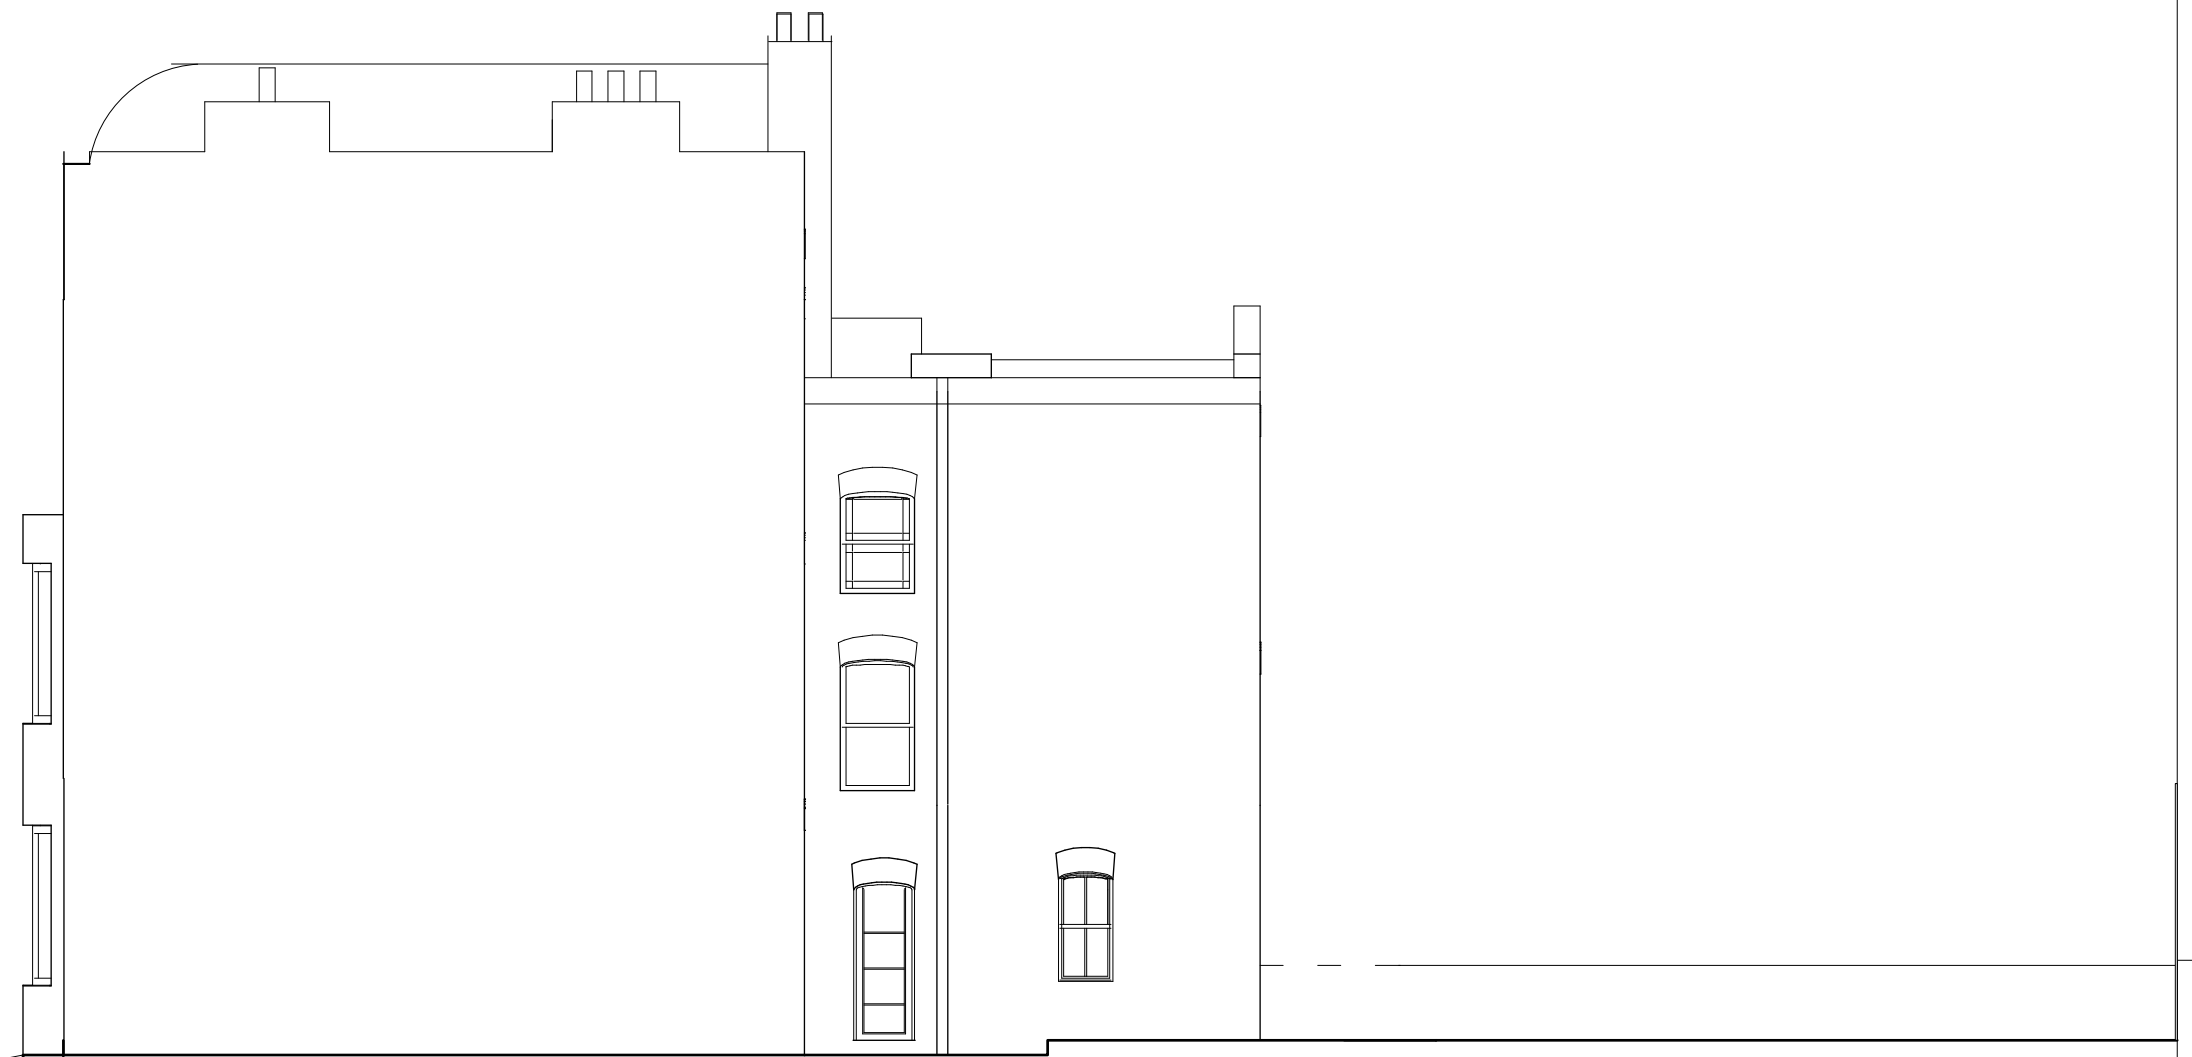

revisions

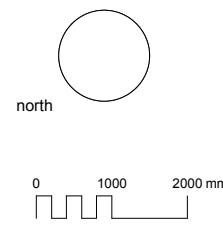

To be read in conjunction with all relevant information

project	65 South Hill Park, London, NW3 2SS		
for	Sue and Michael Harris		
title	Side Elevation (Existing)		
status	Planning Application		
scale	size	drawing number	rev.
1:100	A3	14064-PL-021	A

andrew mulroy architects ltd

C1A Linton House, 39-51 Highgate Road
London NW5 1RT

telephone 020 7284 2712
e-mail mail@mulroy.info
web www.mulroy.info