
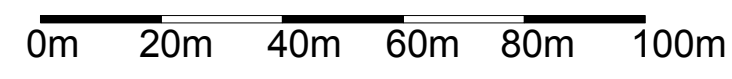
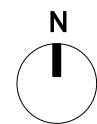
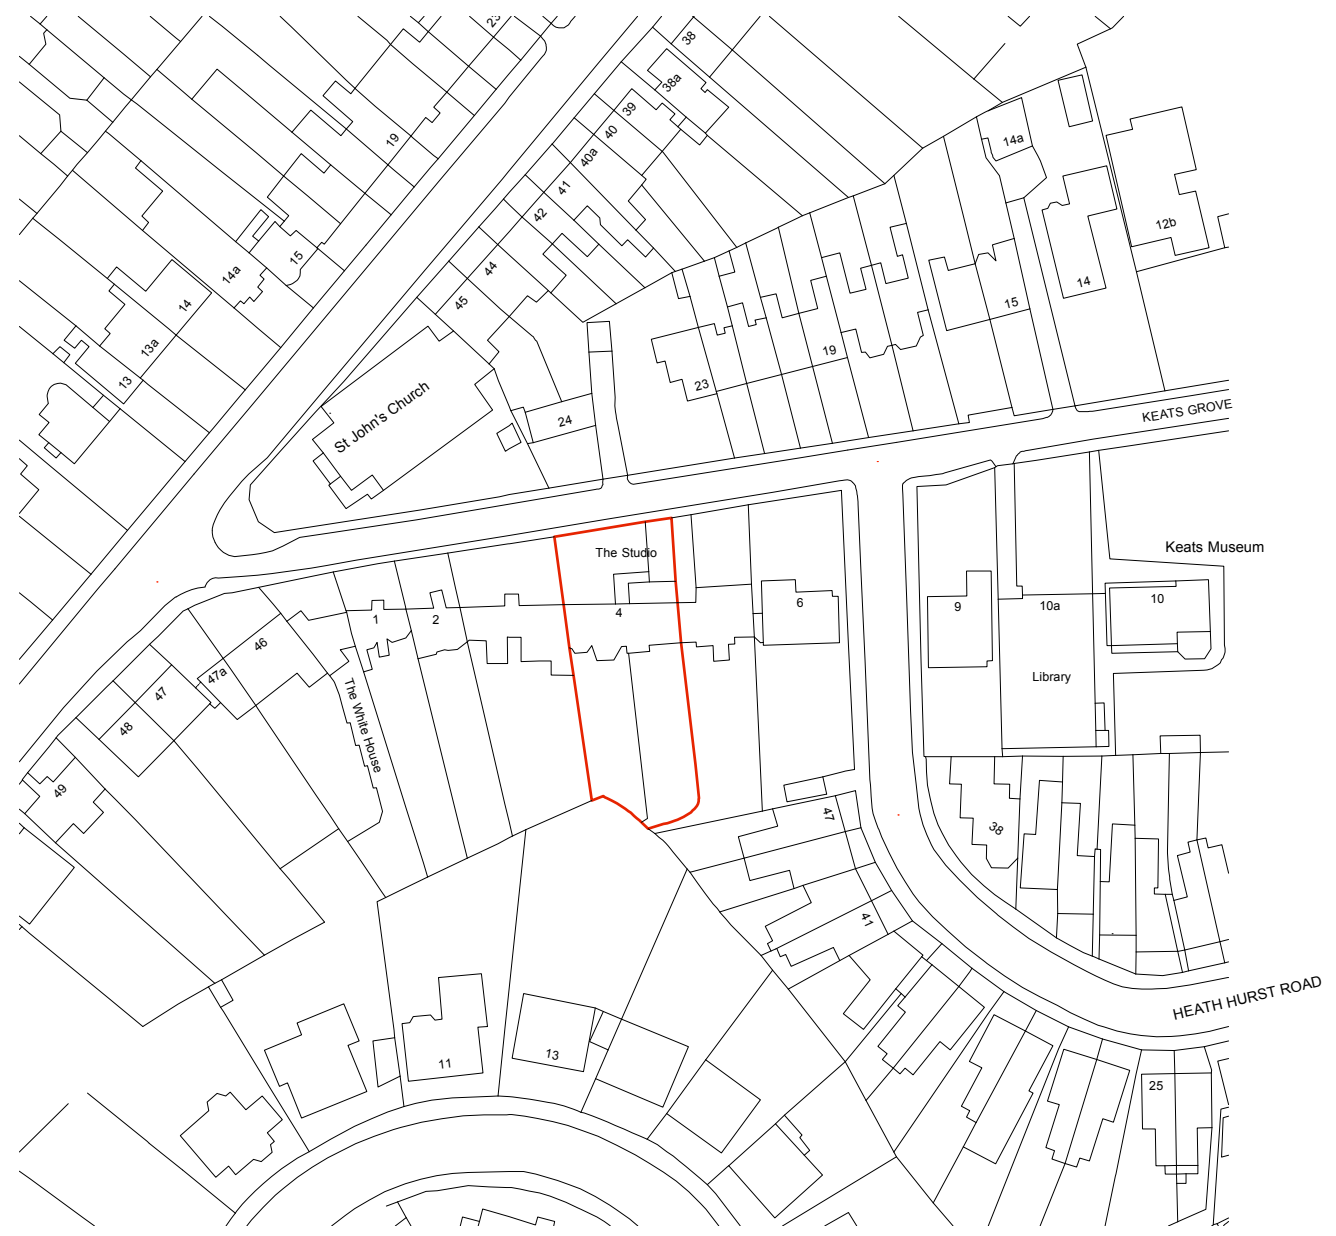


NOTES
 1. This drawing must not be scaled
 2. The contractor is to check all dimensions on site

 Site Boundary



no.	revision	date
dwg type EXISTING		
dwg status PLANNING		
Sacks Maguire Architects 155A Regents Park Road London NW1 8BB Telephone 020 7722 9298 Fax 020 7586 9059		
Project		
4 KEATS GROVE, NW3 2RT		
Title		
SITE LOCATION PLAN		
Client		
Mr. Marcus Piggott		
scale 1: 625 @ A1	drawn AD	date DEC 2014
1: 1250 @ A3		
job number	drawing number	revision
603	001	*