

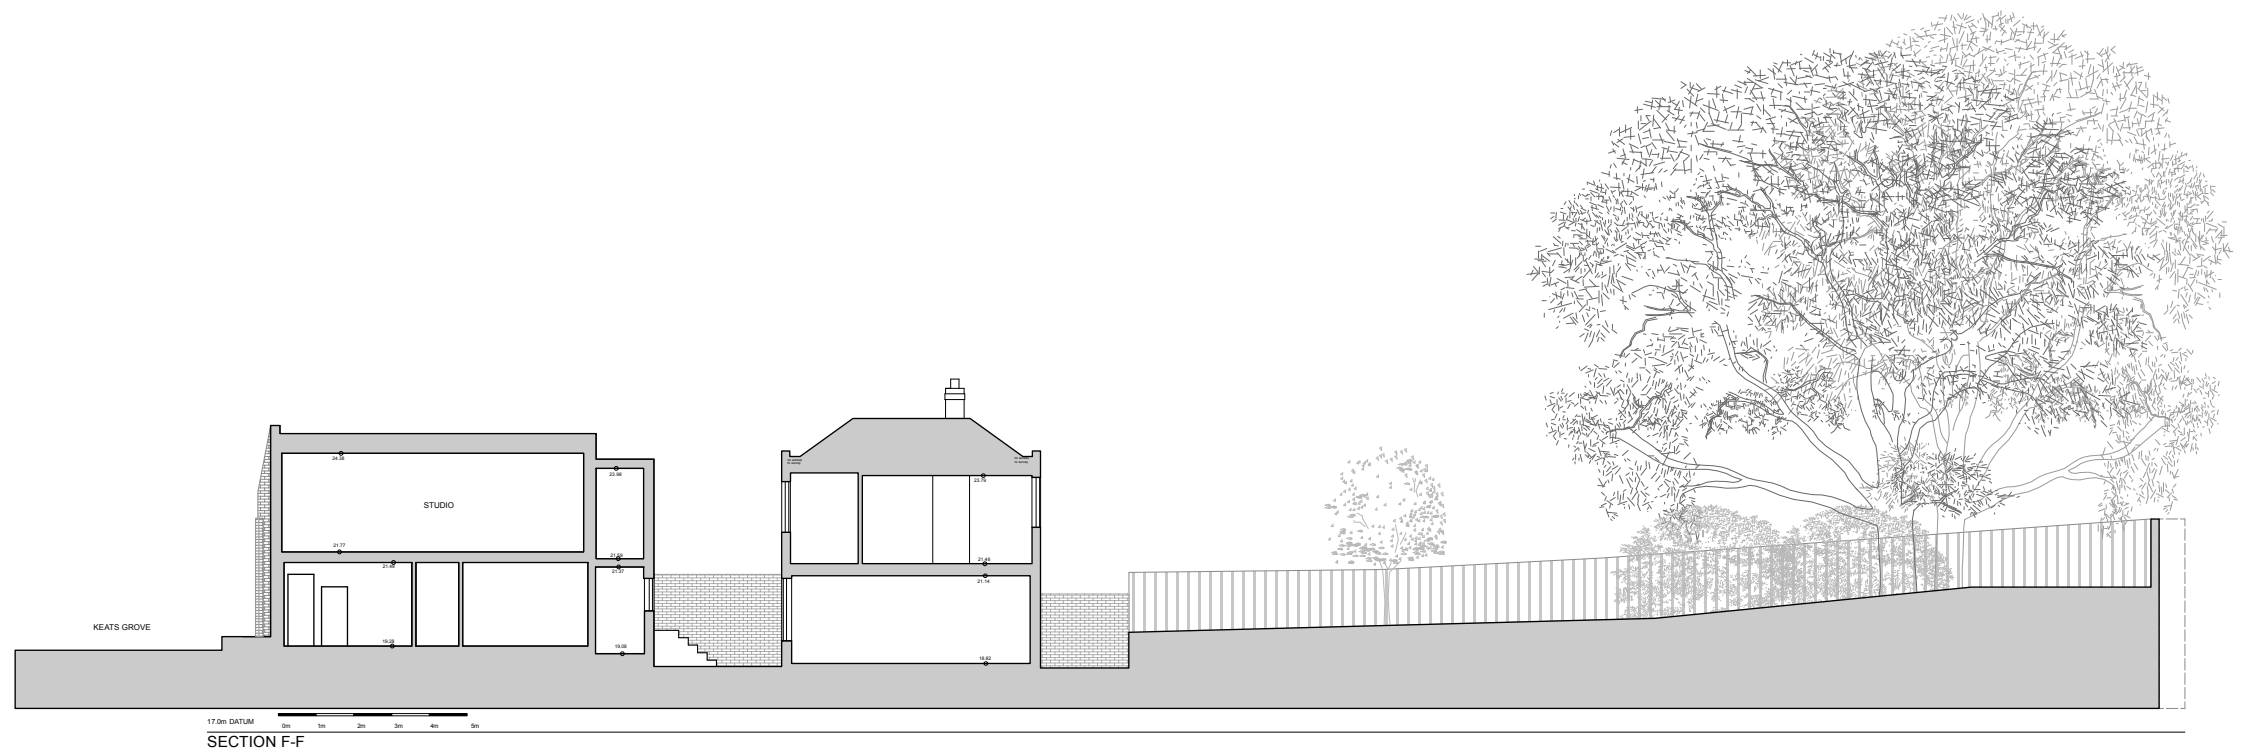


NOTES
 1. This drawing must not be scaled
 2. The contractor is to check all dimensions on site

-  Existing Wall
-  Wall New



no.	revision	date
dwg type	EXISTING	
dwg status	PLANNING	
Sacks Maguire Architects 155A Regents Park Road London NW1 8BB Telephone 020 7722 9298 Fax 020 7586 9059		
Project		
4 KEATS GROVE, NW3 2RT		
Title		
Existing Section F-F		
Client		
Mr. Marcus Piggott		
scale	1 : 100 @ A1	drawn
	1 : 200 @ A3	AD
		date
		NOV 2014
job number	drawing number	revision
603	038	*