


NOTES
1. This drawing must not be scaled
2. The contractor is to check all dimensions
on site

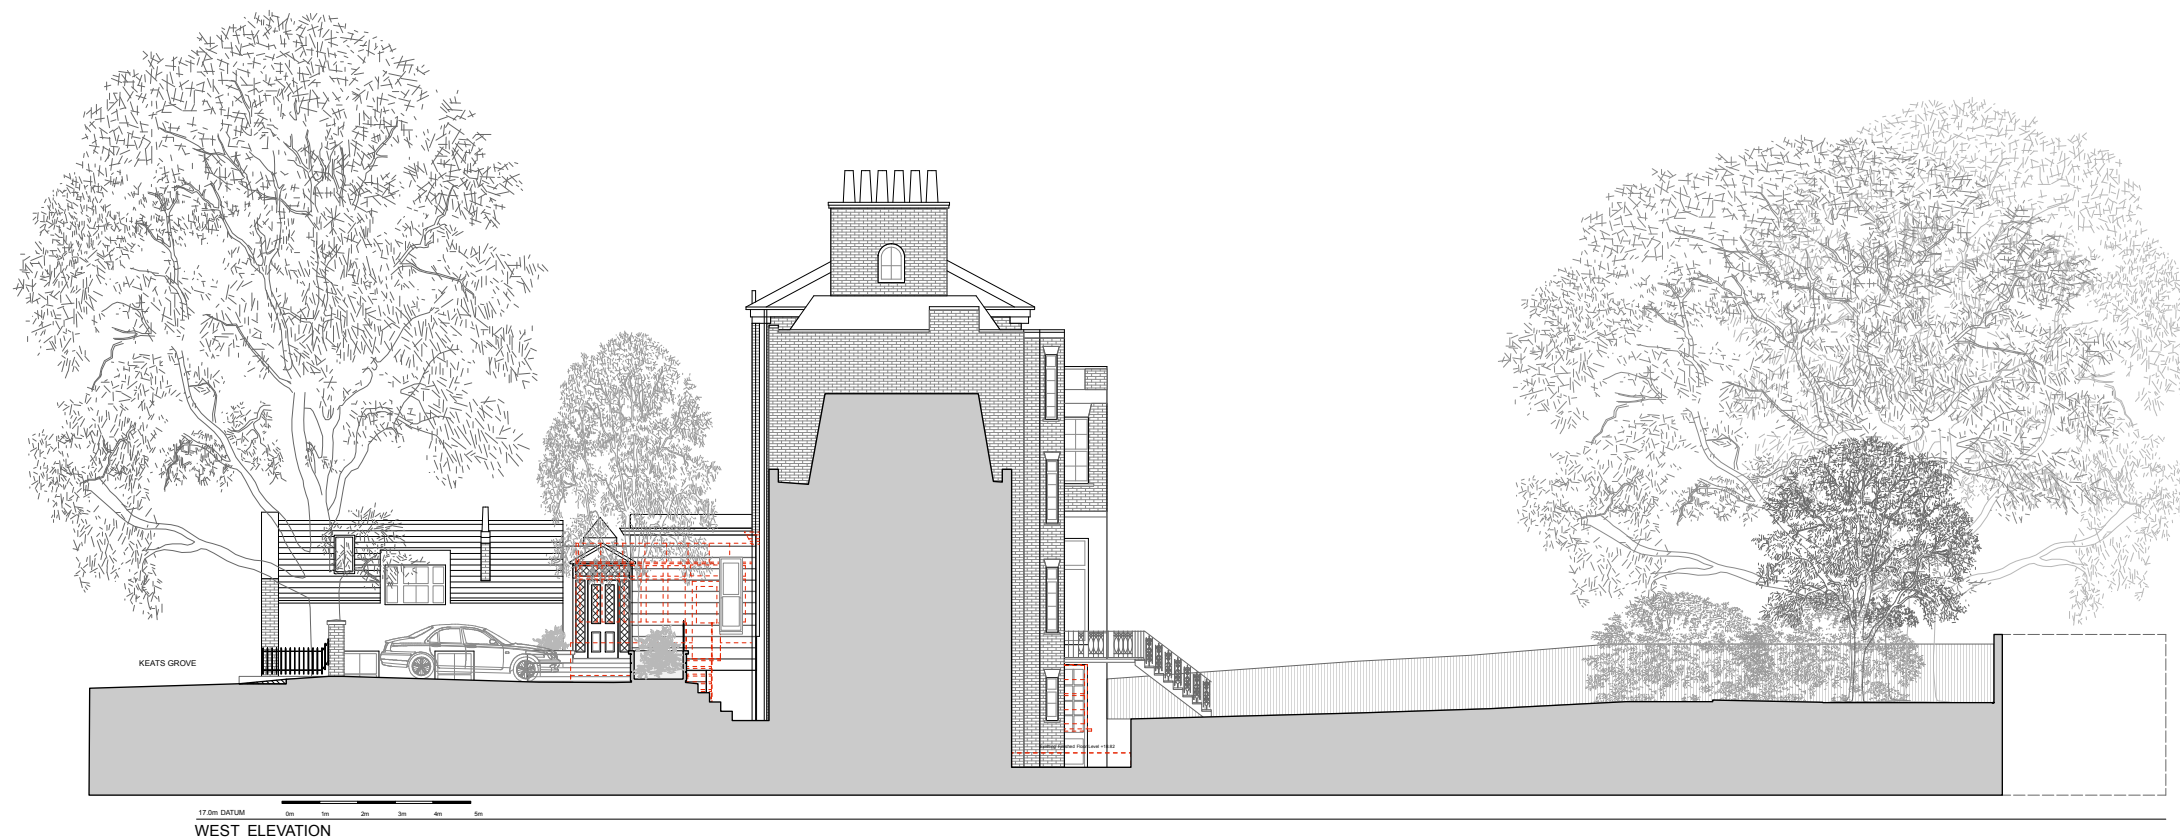

no.	revision	date
dwg type	PROPOSED	
dwg status	PLANNING	
Sacks Maguire Architects 155A Regents Park Road London NW1 8BB Telephone 020 7722 9298 Fax 020 7586 9059		
Project 4 KEATS GROVE, NW3 2RT		
Title Proposed Elevation 3 & 4 with demolition		
Client Mr. Marcus Piggott		
scale 1 : 100 @ A1 1 : 200 @ A3	drawn AD	date DEC 2014
job number 603	drawing number 204D	revision ★