


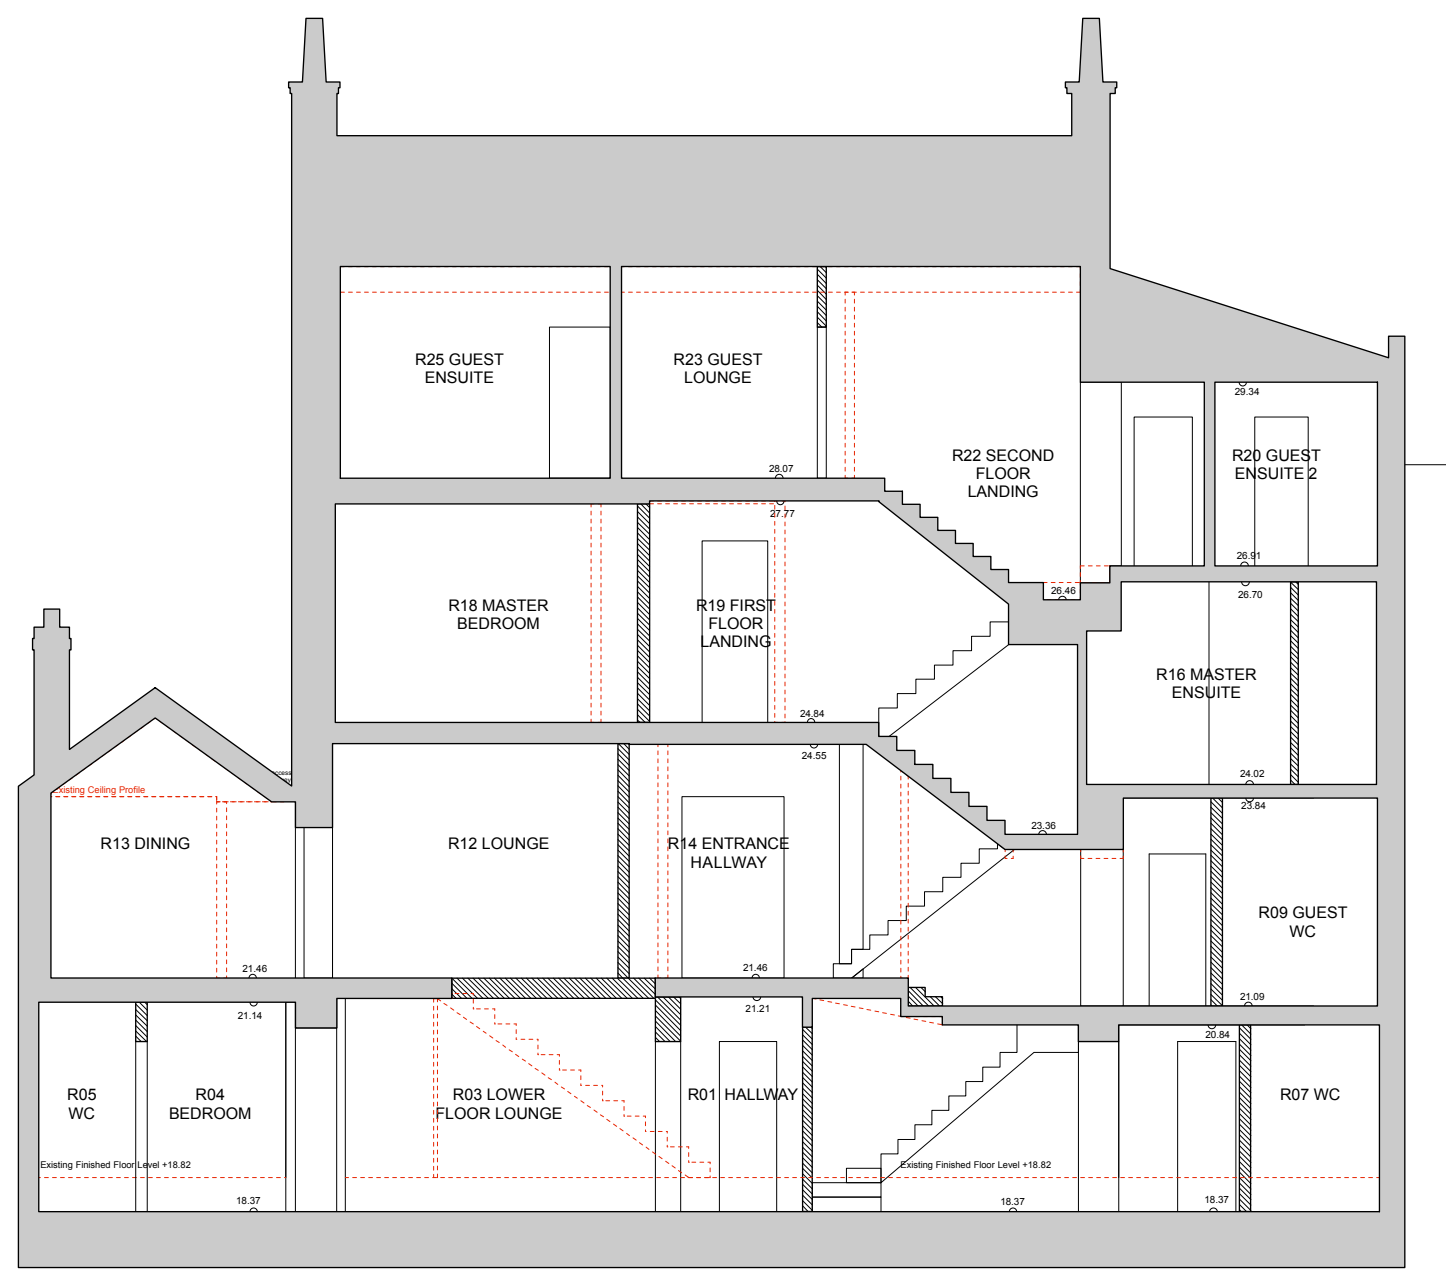


-  Existing Wall
-  Wall New
-  Demolition



17.0m DATUM  
 0m 1m 2m 3m 4m 5m

SECTION G-G

no.	revision	date
dwg type	PROPOSED	
dwg status	PLANNING	
<b>Sacks Maguire</b> Architects 155A Regents Park Road London NW1 8BB Telephone 020 7722 9298 Fax 020 7586 9059		
Project		
4 KEATS GROVE, NW3 2RT		
Title		
Proposed Section G-G with demolition		
Client		
Mr. Marcus Piggott		
scale	1 : 50 @ A1	drawn
	1 : 100 @ A3	AD
date	DEC 2014	
job number	drawing number	revision
603	306D	*