


NOTES
1. This drawing must not be scaled
2. The contractor is to check all dimensions on site

- Existing Wall
- Wall New
- Demolition

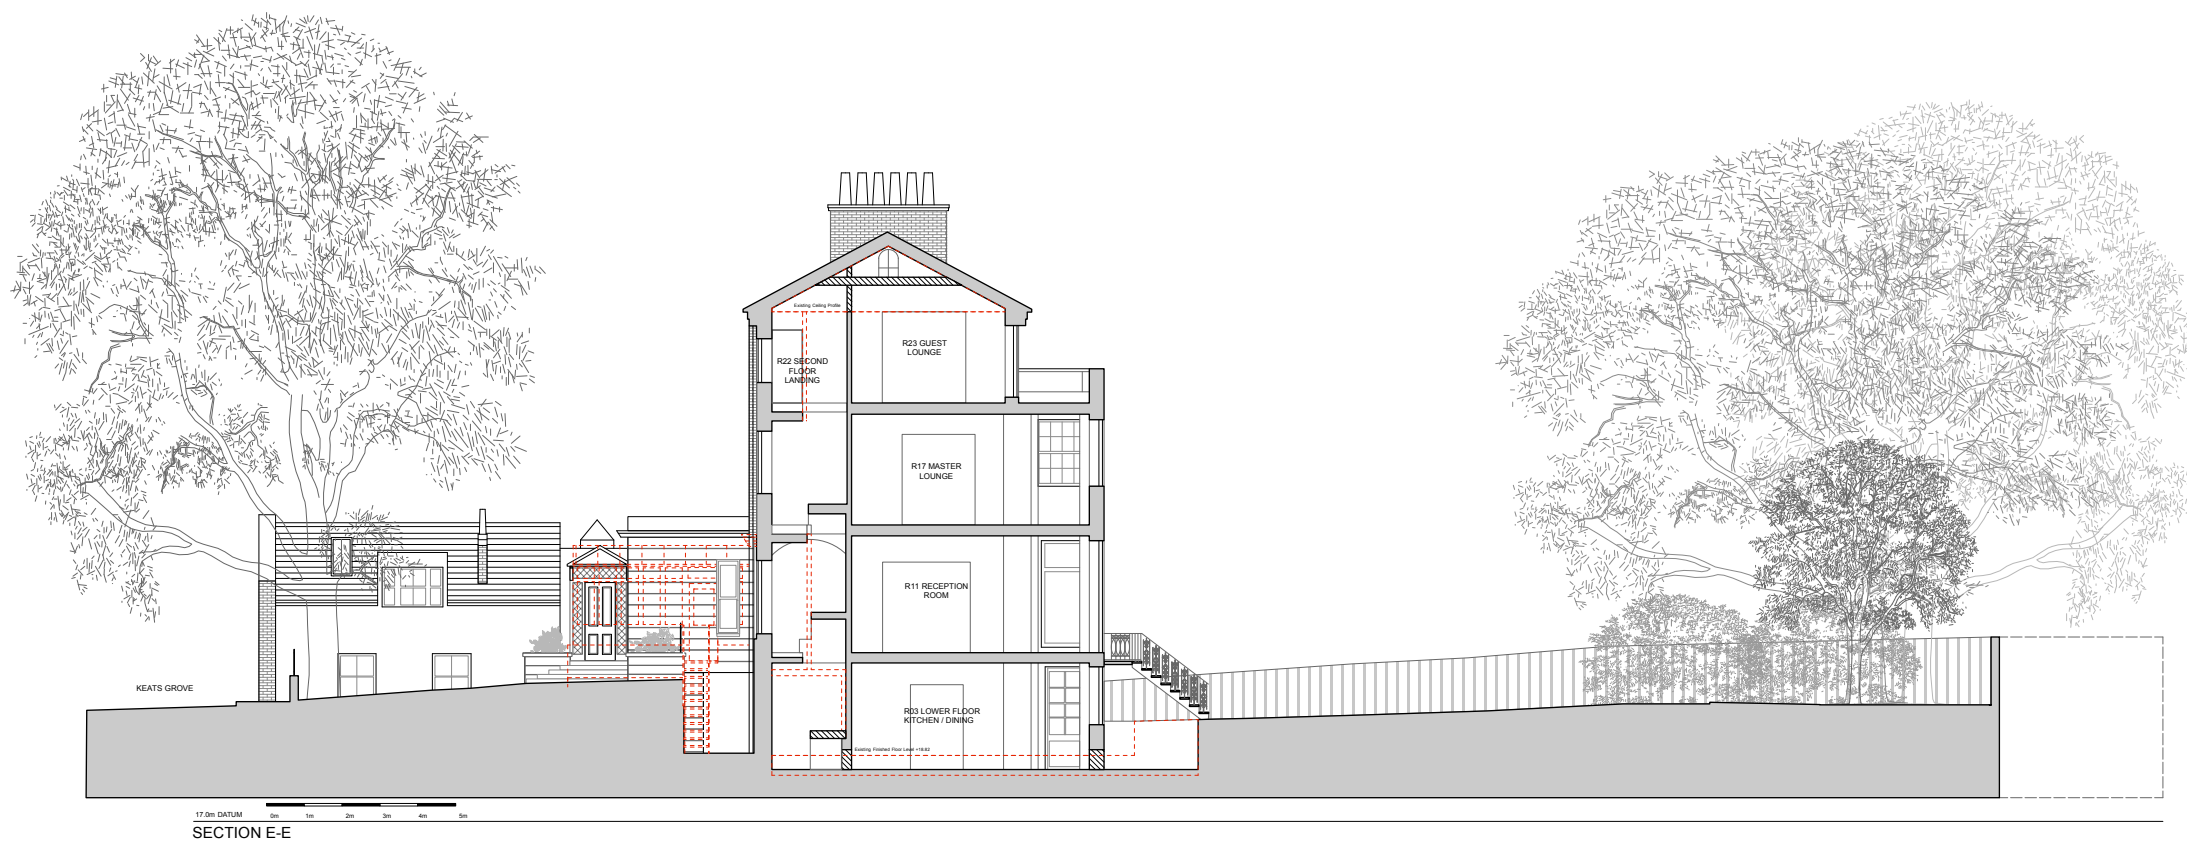

no.	revision	date
dwg type	PROPOSED	
dwg status	PLANNING	
Sacks Maguire Architects 155A Regents Park Road London NW1 8BB Telephone 020 7722 9298 Fax 020 7586 9059		
Project 4 KEATS GROVE, NW3 2RT		
Title Proposed Sections D-D & E-E with demolition		
Client Mr. Marcus Piggott		
scale	1 : 100 @ A1 1 : 200 @ A3	date DEC 2014
job number 603	drawing number 307D	revision ★