




PROPOSED BAY ELEVATION

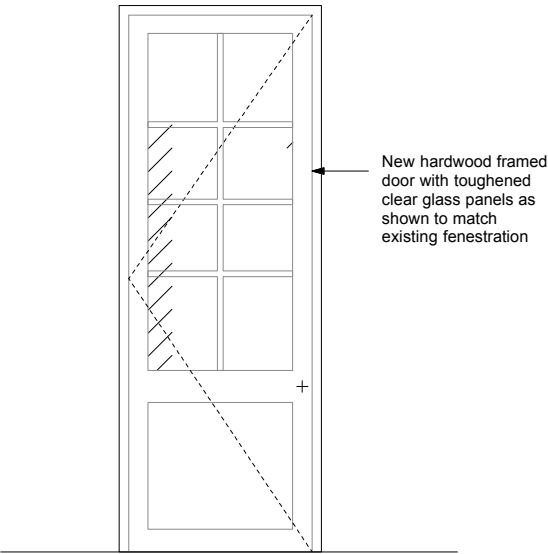

PROPOSED DOOR ELEVATION

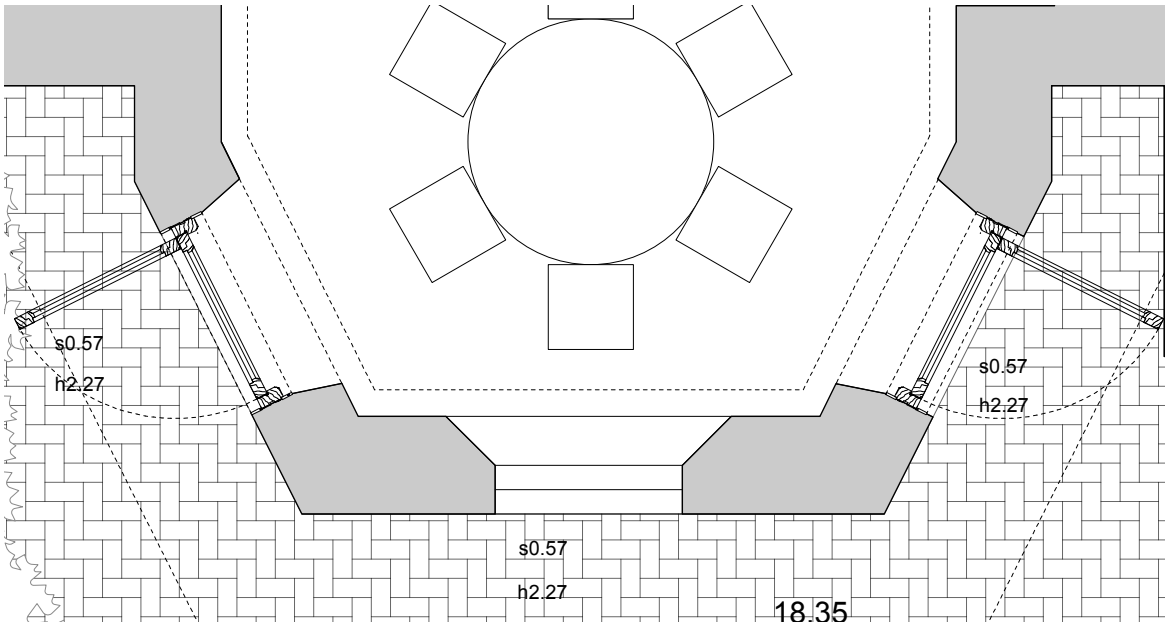

PROPOSED BAY PLAN

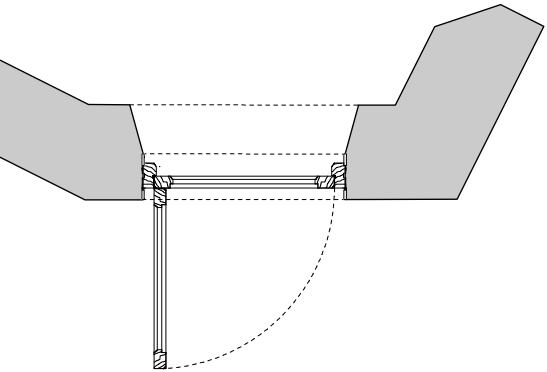

PROPOSED DOOR PLAN



no.	revision	date
dwg type	DESIGN PROPOSAL	
dwg status	PLANNING	
Sacks Maguire Architects 155A Regents Park Road London NW1 8BB Telephone 020 7722 9298 Fax 020 7586 9059		
Project 4 KEATS GROVE, NW3 2RT		
Title Proposed Lower Ground Floor Patio Door Detail		
Client Mr. Marcus Piggott		
scale 1:20 @ A1 1:40 @ A3	drawn AD	date DEC 2014
job number 603	drawing number 602	revision ★