
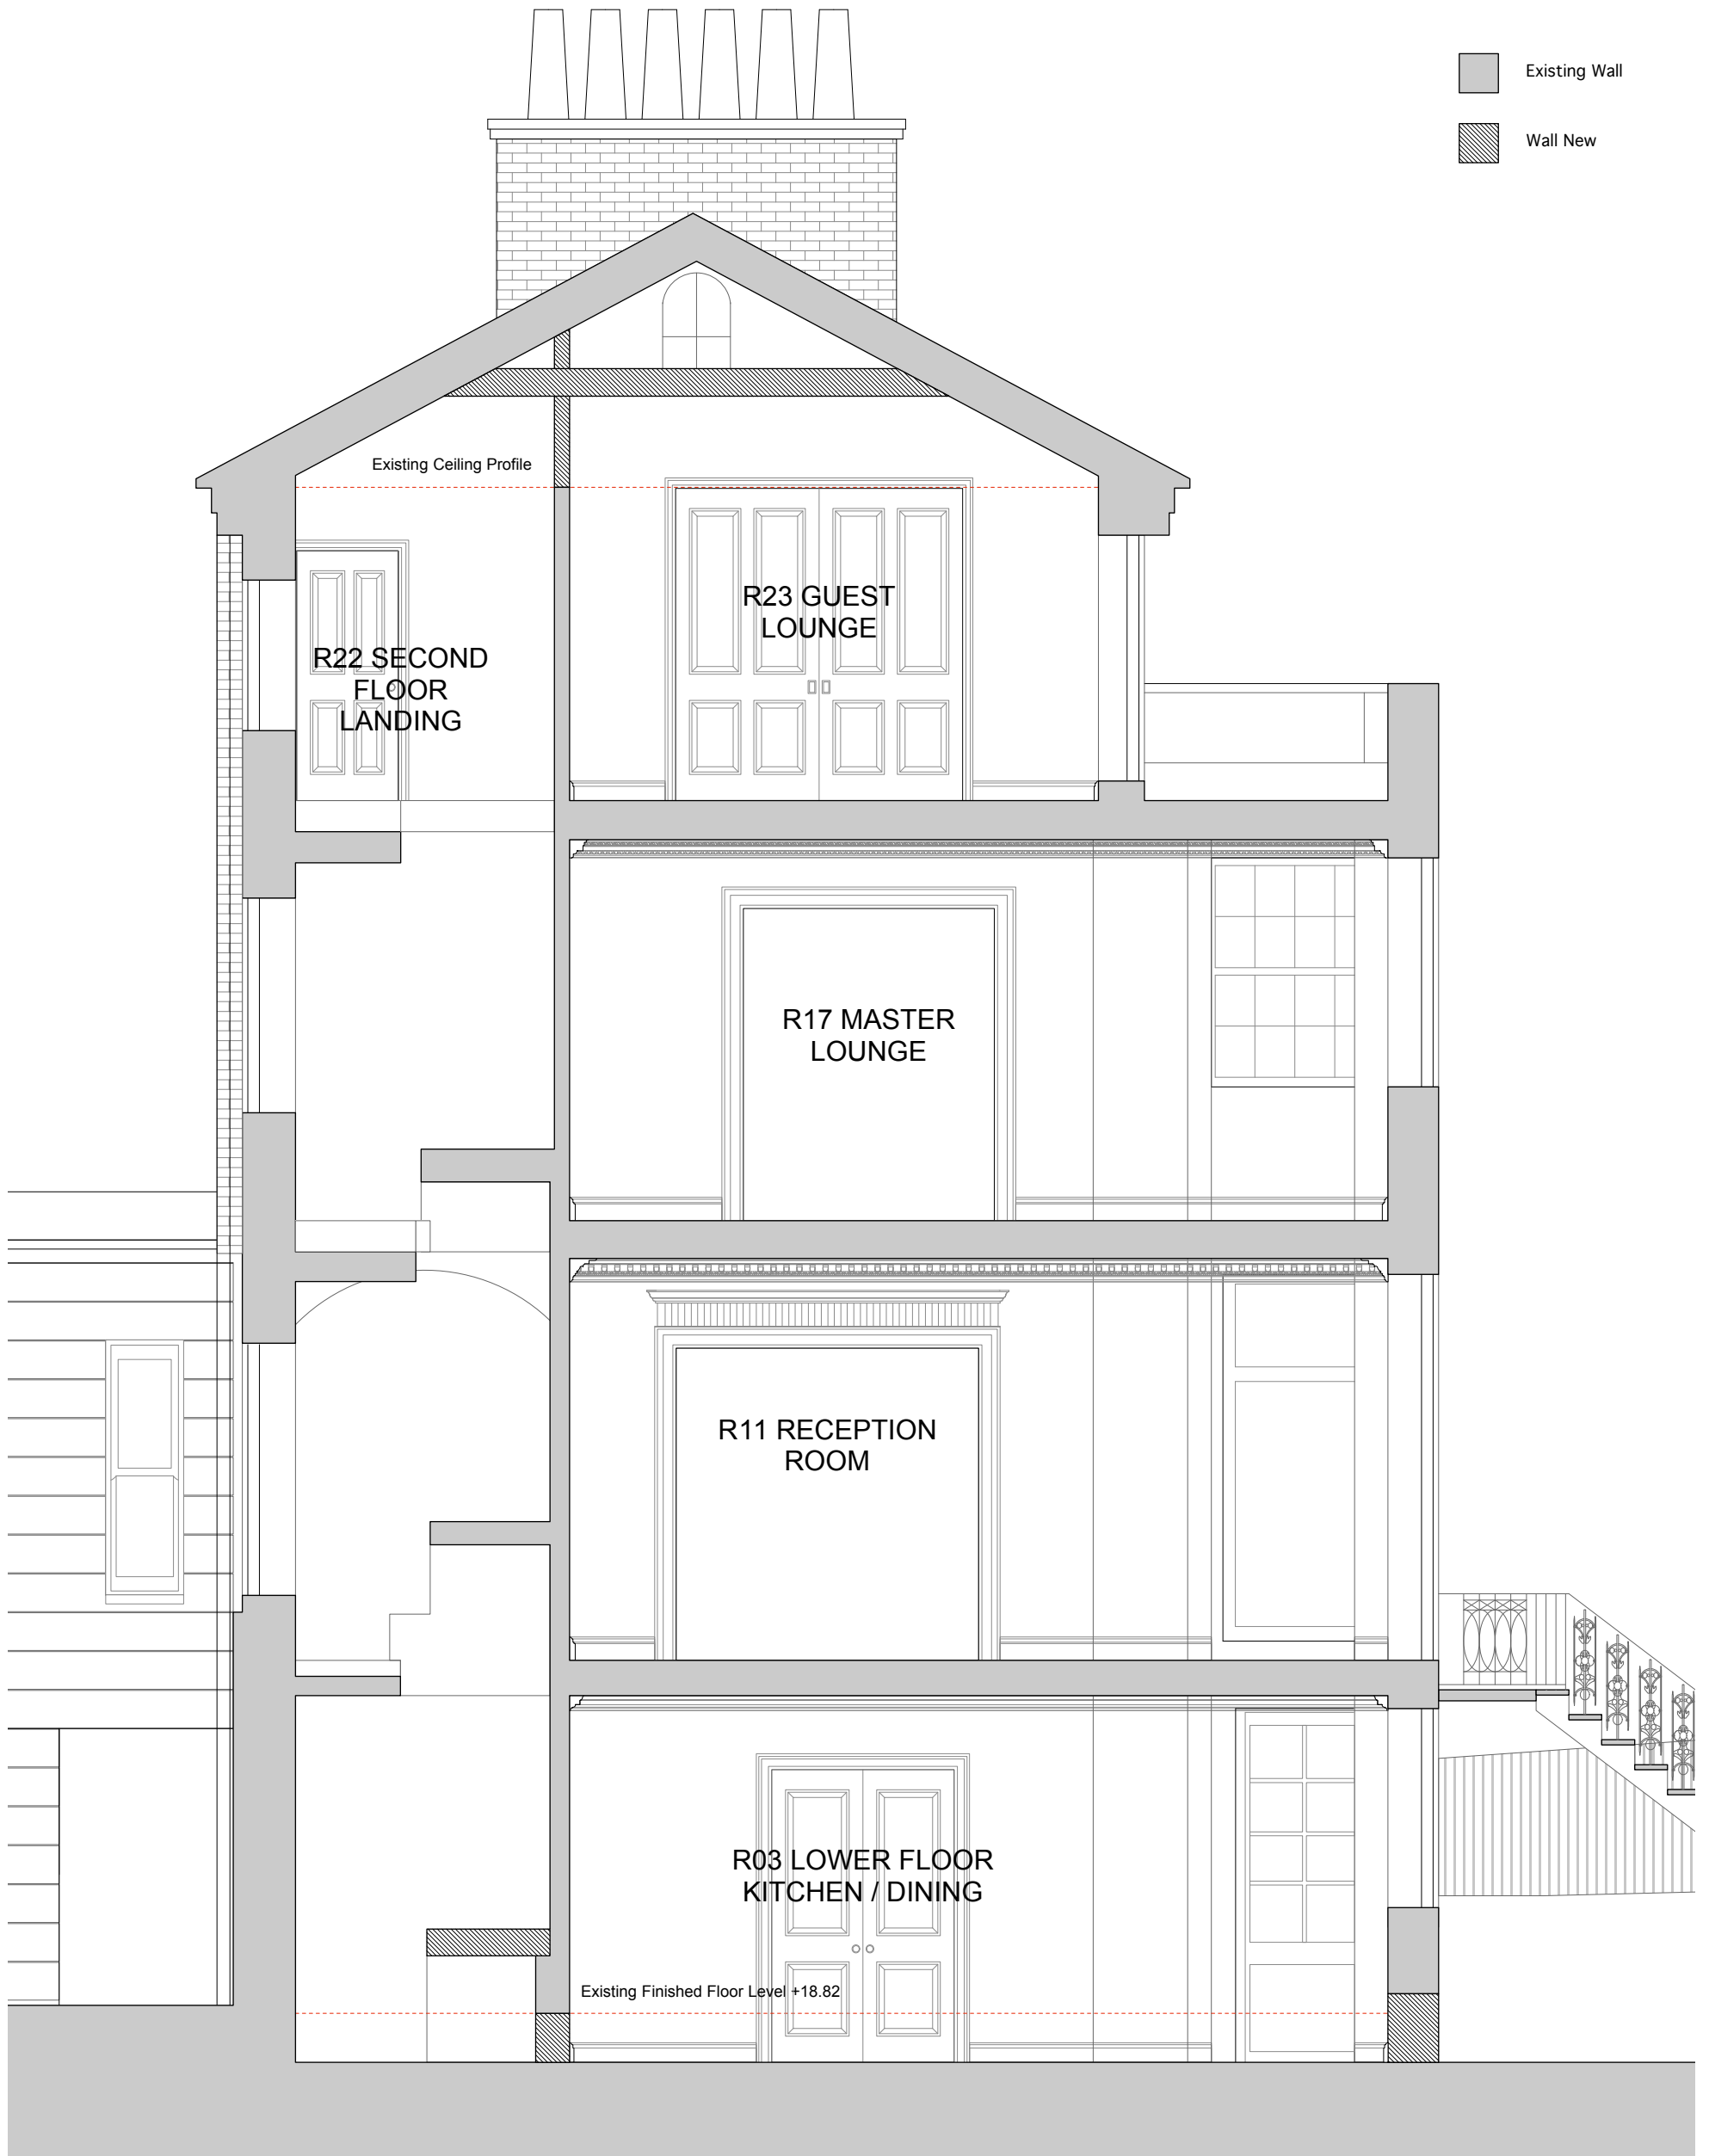


- NOTES
1. This drawing must not be scaled
 2. The contractor is to check all dimensions on site

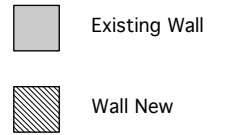

17.0m DATUM

0m 1m 2m 3m 4m 5m

SECTION E-E

no.	revision	date
dwg type	DESIGN PROPOSAL	
dwg status	PLANNING	
Sacks Maguire Architects 155a Regents Park Road London NW1 8BB Telephone 020 7722 9298 Fax 020 7431 4398		
Project		
4 KEATS GROVE, NW3 2RT		
Title		
Proposed Section E-E showing internal detail		
Client		
Mr. Marcus Piggott		
scale	drawn AD	date DEC 2014
1:35 @ A1		
1:50 @ A3		
job number	drawing number	revision
603	610	*