
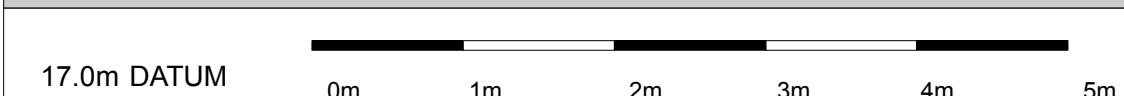


NOTES  
 1. This drawing must not be scaled  
 2. The contractor is to check all dimensions on site

Existing Wall  
 Wall New

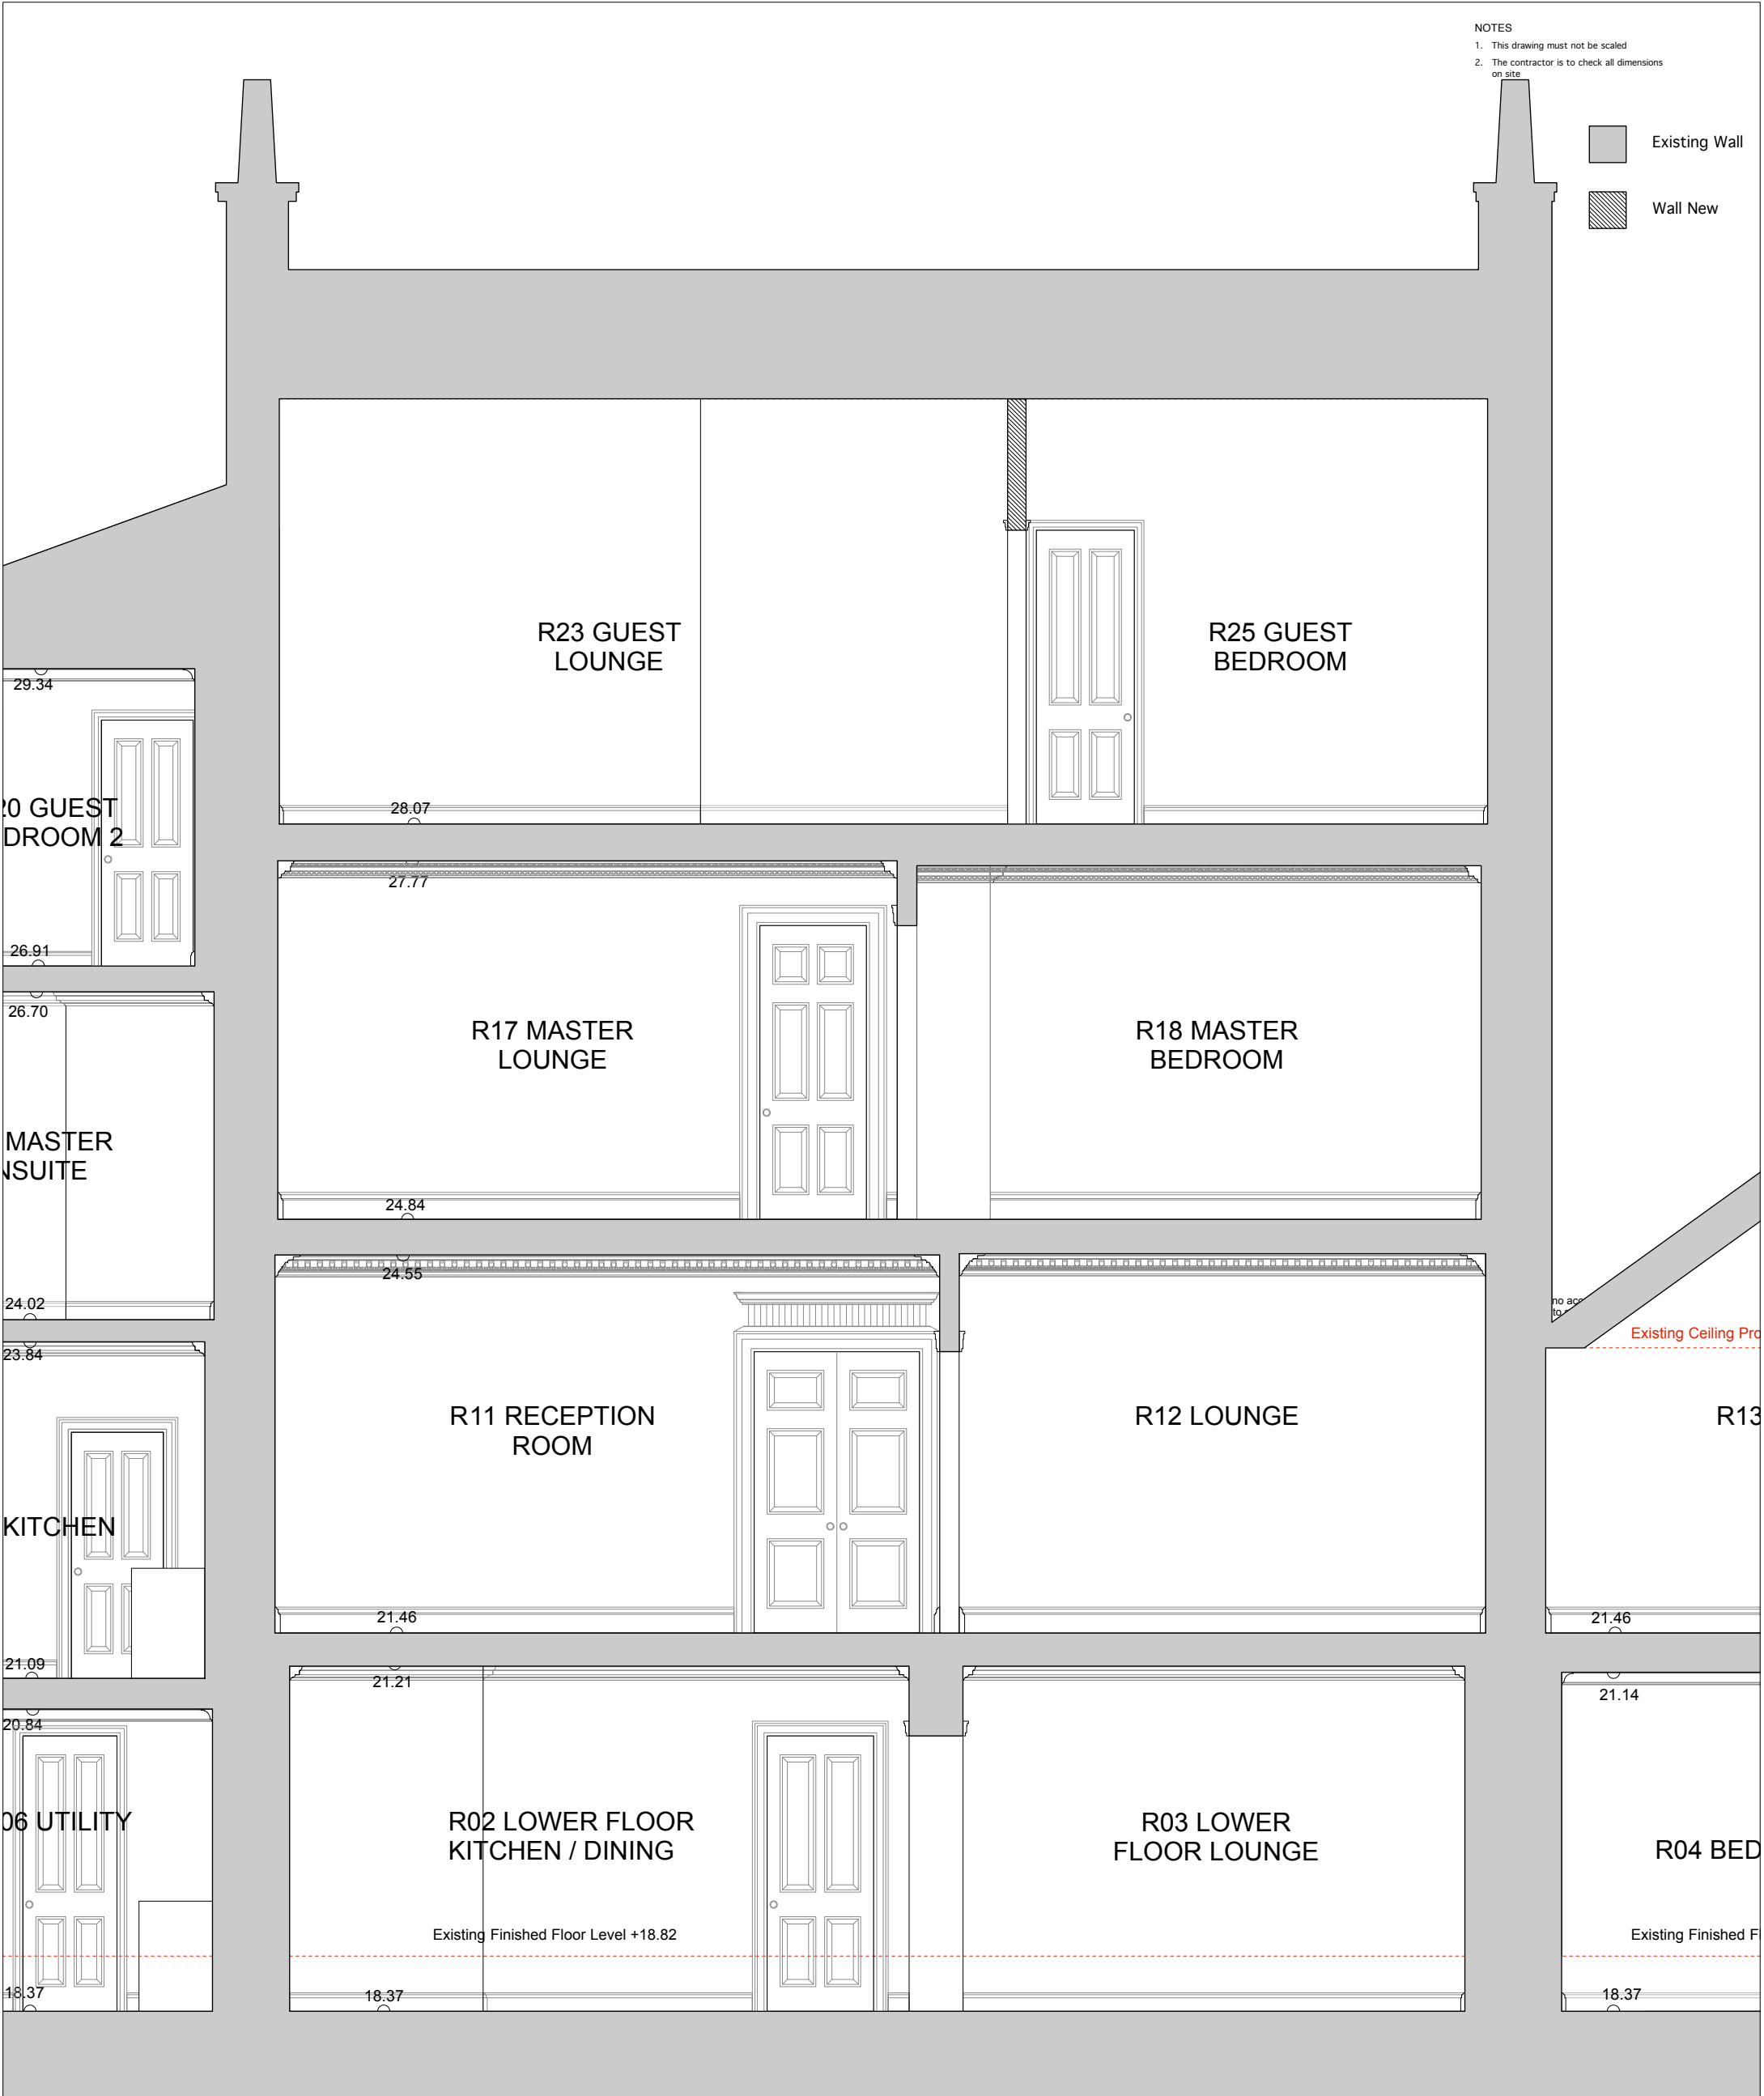

# SECTION C-C

no.	revision	date
dwg type	DESIGN PROPOSAL	
dwg status	PLANNING	
<b>Sacks Maguire Architects</b> 155a Regents Park Road London NW1 8BB Telephone 020 7722 9298 Fax 020 7431 4398		
Project		
4 KEATS GROVE, NW3 2RT		
Title		
Proposed Section C-C showing internal detail		
Client		
Mr. Marcus Piggott		
scale	drawn AD	date DEC 2014
1:35 @ A1		
1:50 @ A3		
job number	drawing number	revision
603	611	*