


FITZROY TAVERN.

16 CHARLOTTE ST.
LONDON W.1.

SCALE 1:100 D.T. JAN 99

PLAN OUTSIDE DRINKING TABLES.

* Please also add x11 Umbrella
On the plan dimension
UMBRELLAS 1200MM SQUARE
HIGHLIGHTED IN RED.

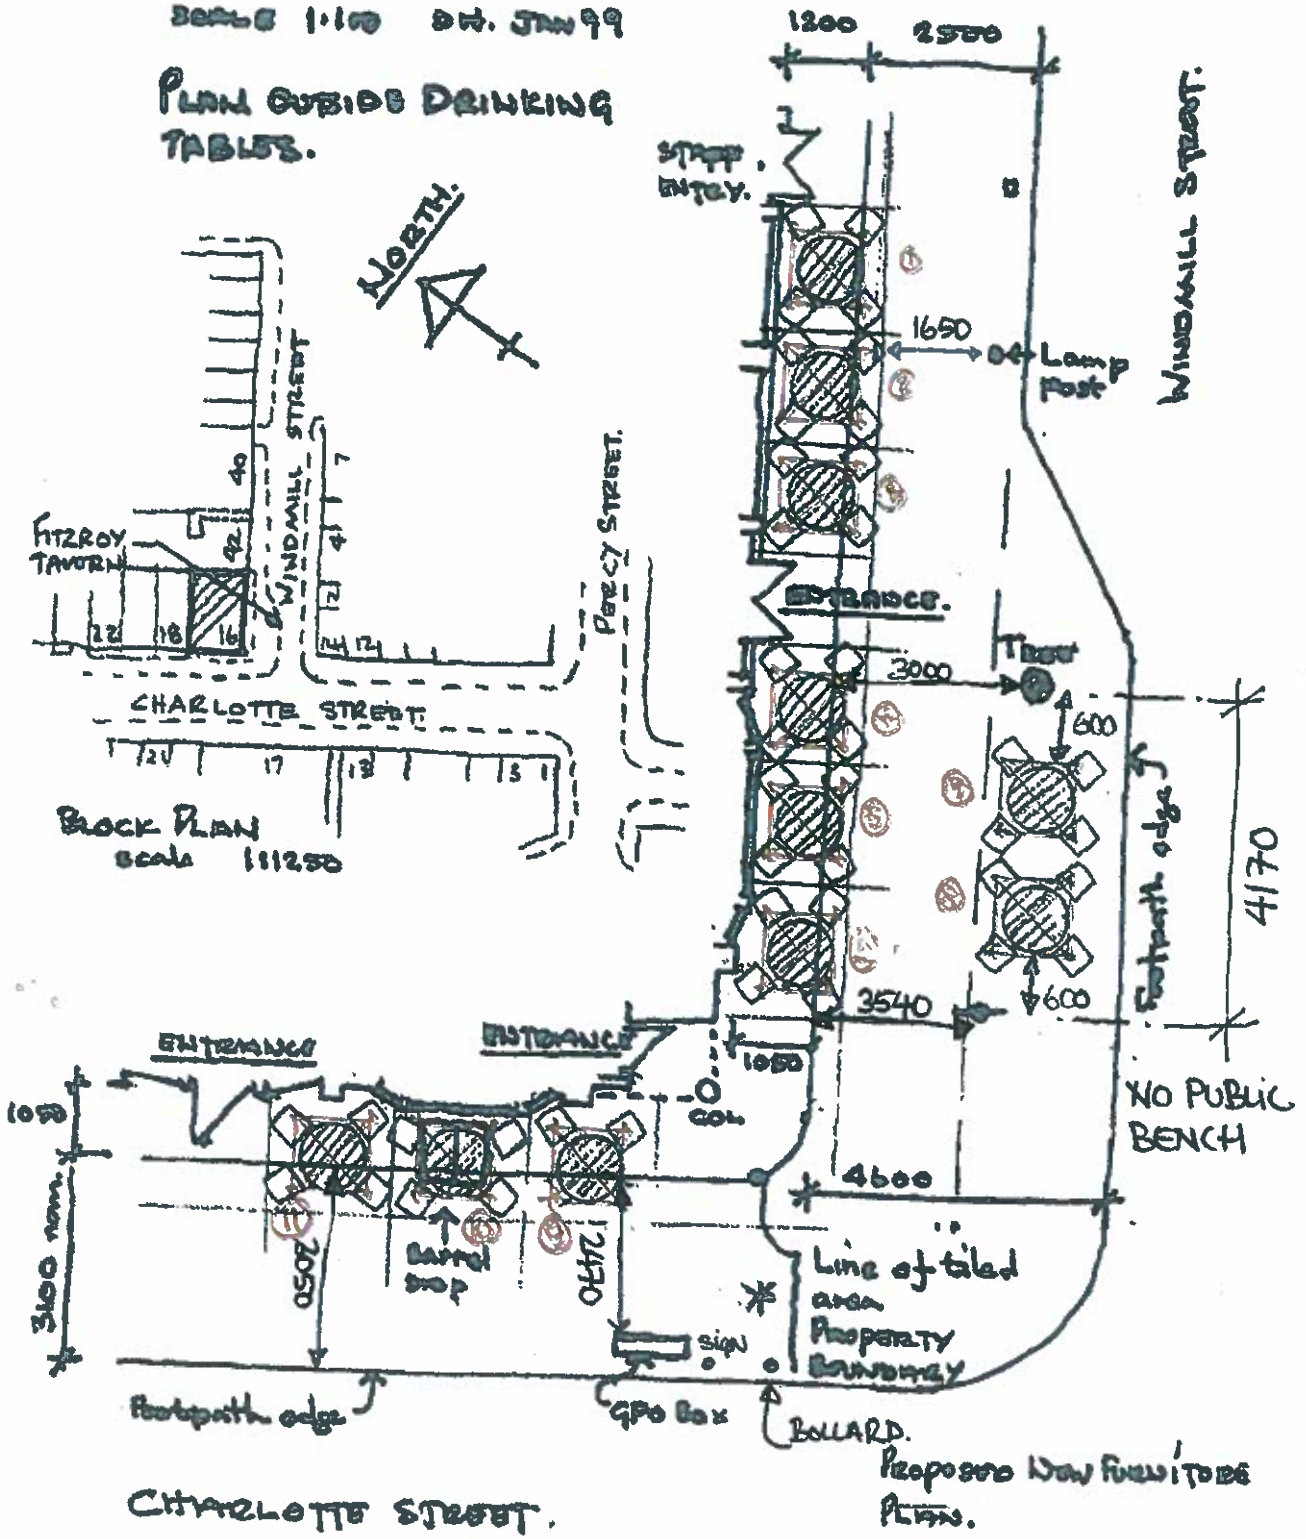

: 11 N° tabs 910 dia.

* 11 N° tabs 910 dia.