



EXISTING SECTION BB

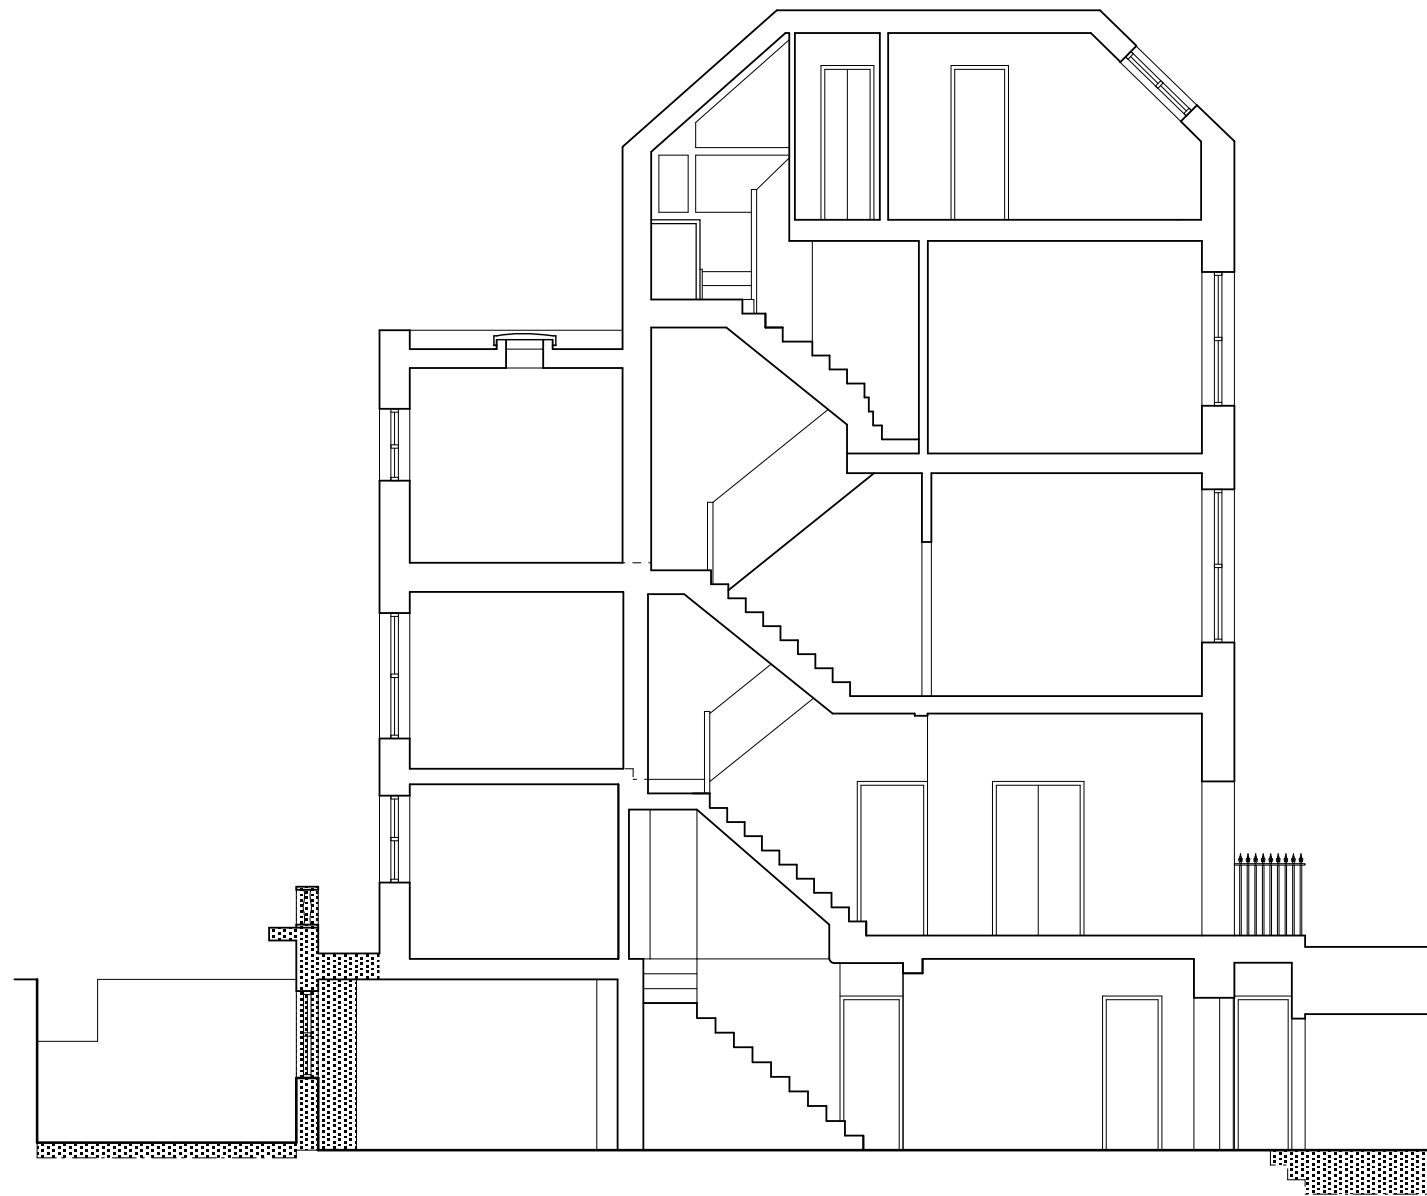

PROPOSED SECTION BB

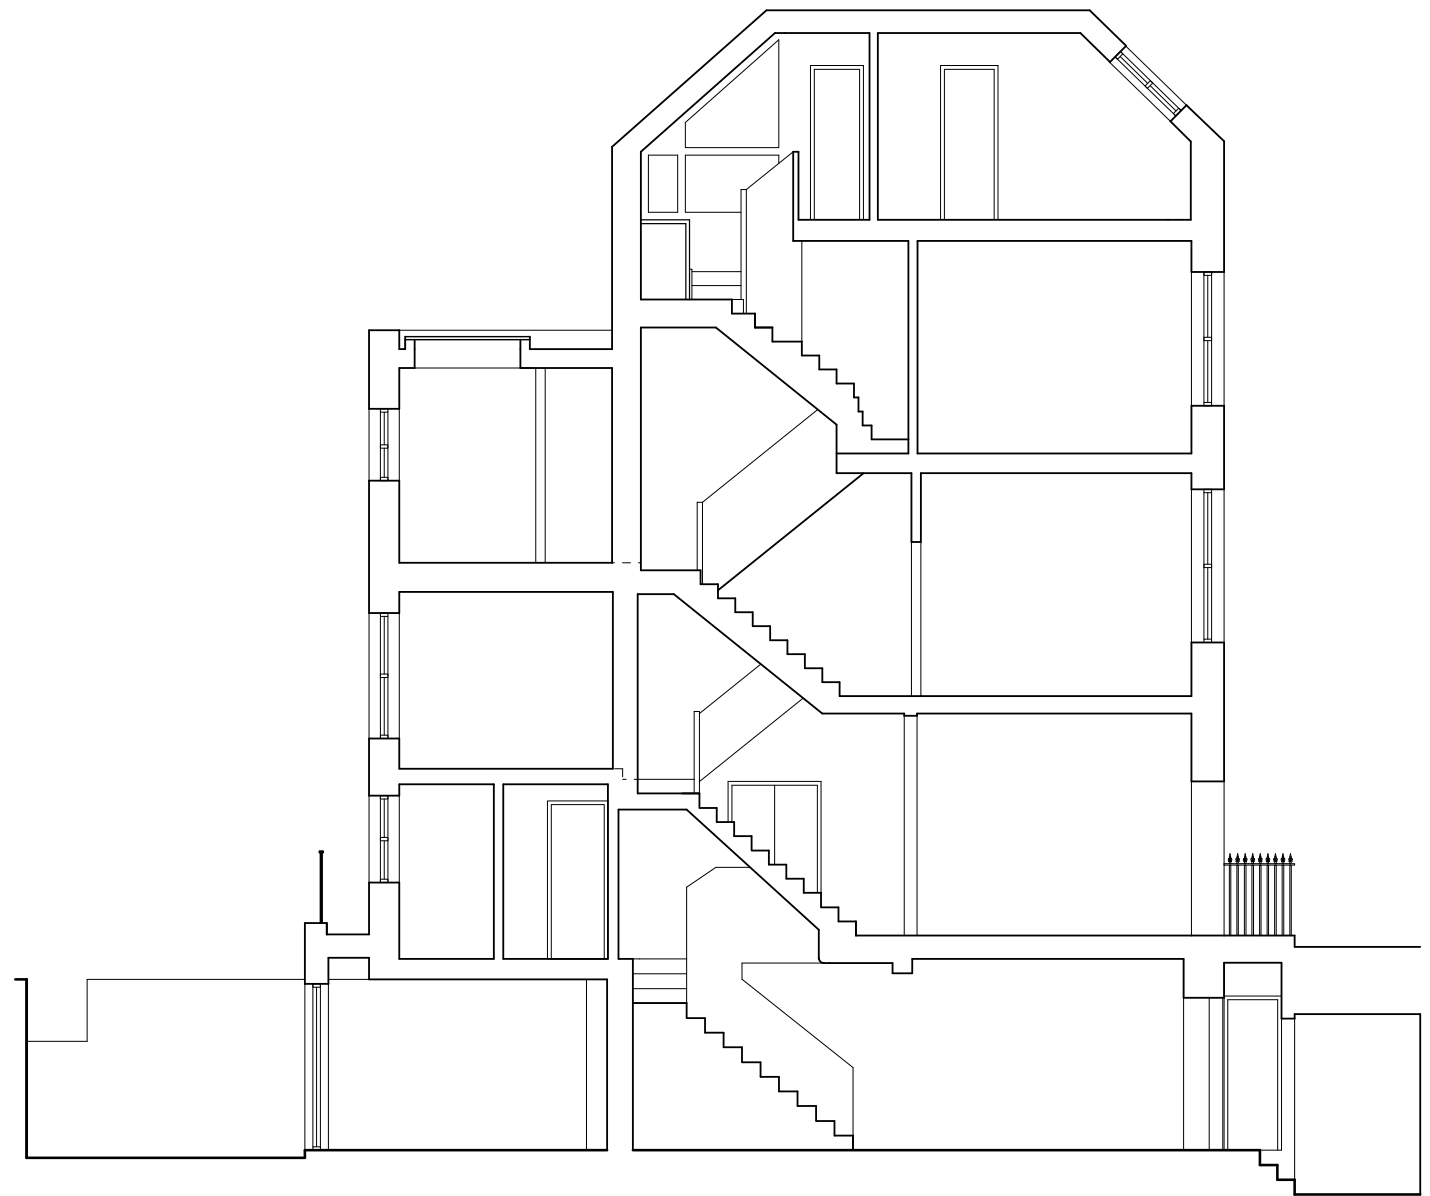

102 WESTBOURNE STUDIOS
242 Acklam Road
LONDON
W10 5JJ

PATRICK LEWIS ARCHITECTS Ltd

Do not scale, use figured dimensions only.
All dimensions to be verified on site prior to the commencement of any work or the production of any shop drawing.
This drawing to be read in conjunction with all related Architect's and Engineer's drawings and any other relevant information.
This drawing is only for the purposes of construction if stamped accordingly.

PROJECT


6 EDIS STREET
LONDON
NW1 8LG



DRAWING TITLE

EXISTING AND PROPOSED
SECTION BB

Revision	Date	By	Amendments
Drawing Create On		Drawing Number	
09/14		PLA161 PL08	
Scale	Drafted By	Revision	
1:100 @ A3	PWL	B	

PLANNING APPLICATION

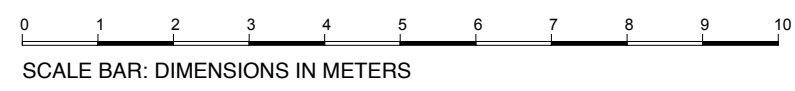

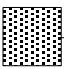- KEY:**
-  DENOTES DEMOLITION
 -  DENOTES DEMOLITION, BREAKING UP OF PAVING, SLAB, EXCAVATION TO REQUIRED LEVEL