

Legend

- 1. **existing garden**
reinstate existing landscaped garden
- 2. **external learning**
rubber crumb finished
- 3. **pavements & access**
tarmac finished pavements, side access and bike storage area
- 4. **scooter parking**
storage rack for 20No scooters
- 5. **cycle store**
hardwood timber framed surround cycle store for 20No bikes
- 6. **bin store**
hardwood timber bin store surround with lockable doors
- 7. **access gate**
timber access gate, with timber side panels
- 8. **acoustic fencing**
new timber acoustic fencing between No3 & No5 Arkwright Road
- 9. **extended boundary wall & gate**
to match existing boundary wall and gate to match No 1 Arkwright Road



3. pavements & access



9. boundary wall & gate



7. access gate



6. bin store




4. scooter parking



5. cycle store



8. acoustic fence

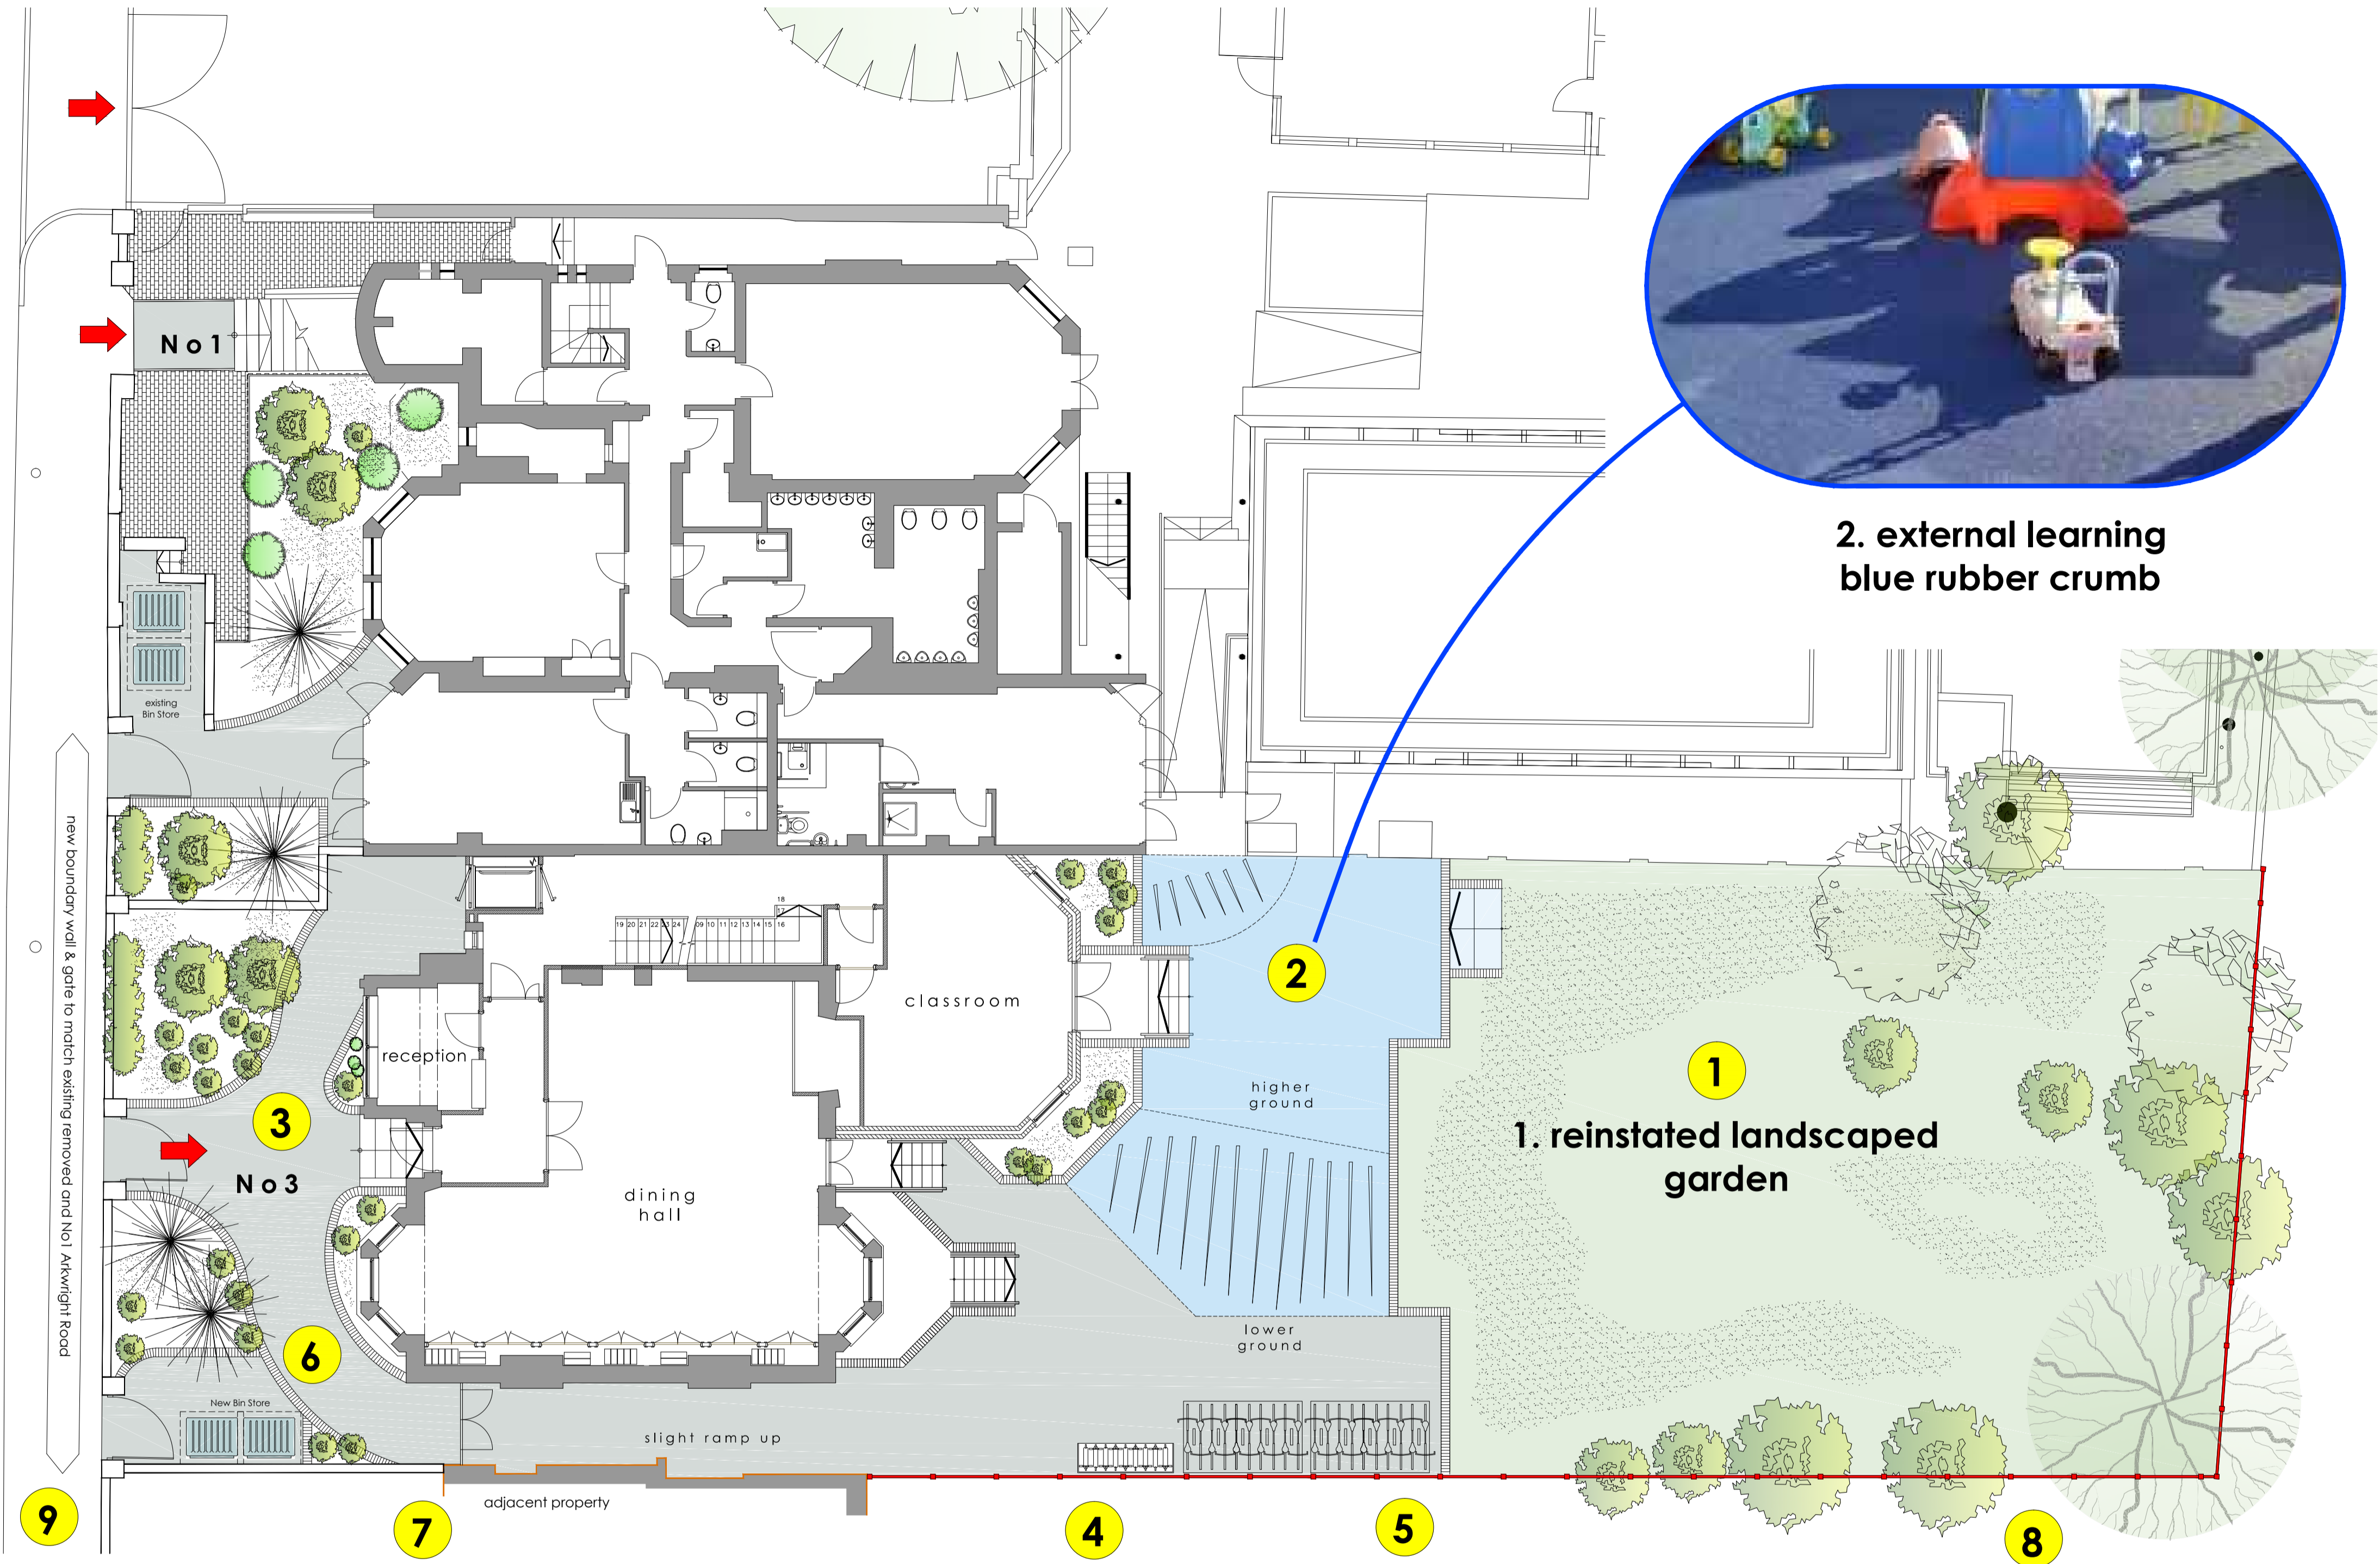

2. external learning
blue rubber crumb

A	08.01.15	BIN STORAGE AMENDED	JcH	dp
---	----------	---------------------	-----	----

	18.12.14	CREATED & ISSUED	JcH	dp
--	----------	------------------	-----	----

rev	date	description	dm	chk
-----	------	-------------	----	-----

client



project
1 & 3 Arkwright Road
Hampstead
London
NW3

drawing title
Proposed
Landscaping

drawn by	date	checked
JcH	Dec '14	dp

job no.	drawing no.	revision
2001309	A1000	A

scale
1:100 @ A1 or 1:200 @ A3