


1

existing plan of front garden

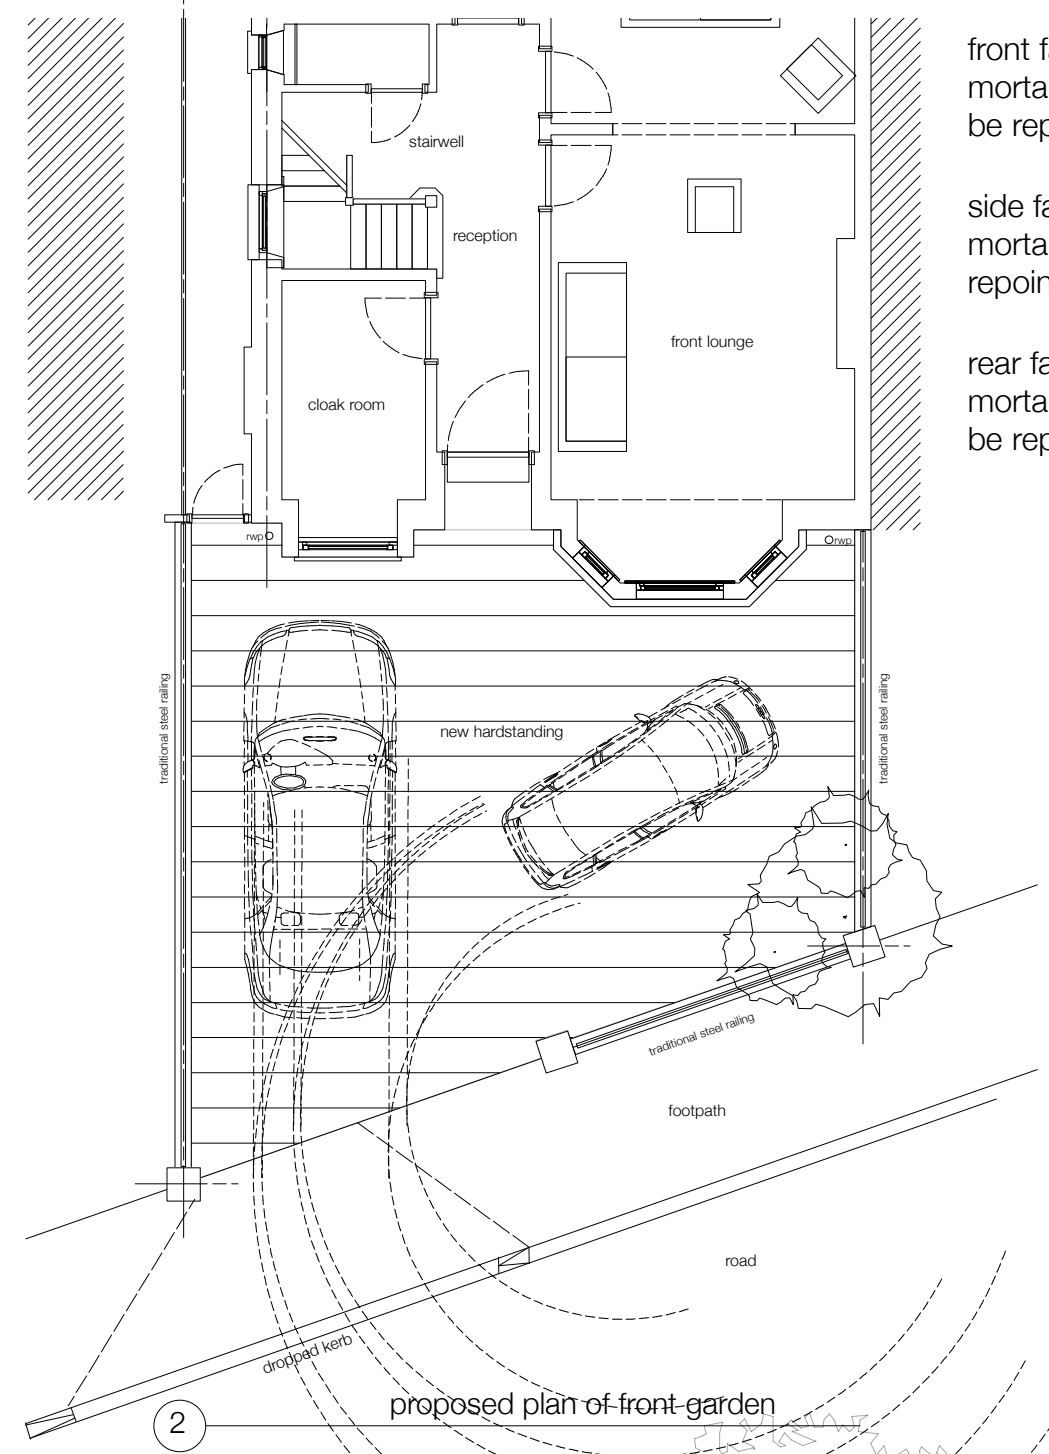


2

proposed plan of front garden

front facade  
mortar beds to  
be repointed


side facade  
mortar beds to be  
repointed

rear facade  
mortar beds to  
be repointed

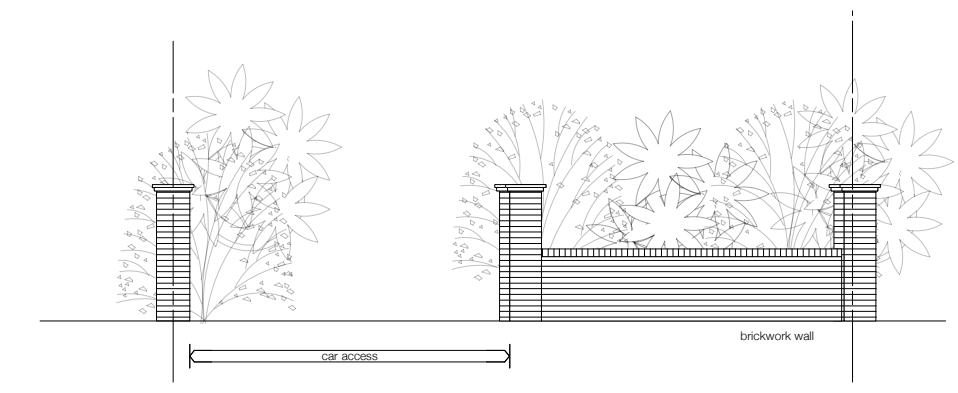

3

existing elevation of front garden

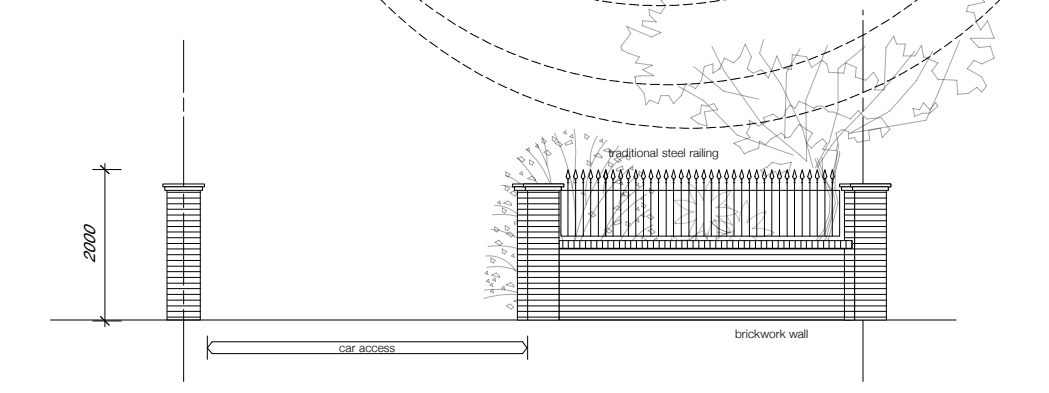

4

proposed elevation of front garden

(a) existing driveway opening width reinstated  
 Drawing Issue  
 13 Jan 15  
 Date

**fore**  
 34 harcombe road, london n16 0sa\_post  
 kerry@foresterarchitects.co.uk\_email  
 0207 683 7372\_landline

4 DOWNSIDE CRESCENT, LONDON NW3 2AP

**FOR TENDER**

FRONT GARDEN  
 1/50 @ A1  
 1/100 @ A3

120\_04.02(a)