



01 Trellis Detail
1:20@A3

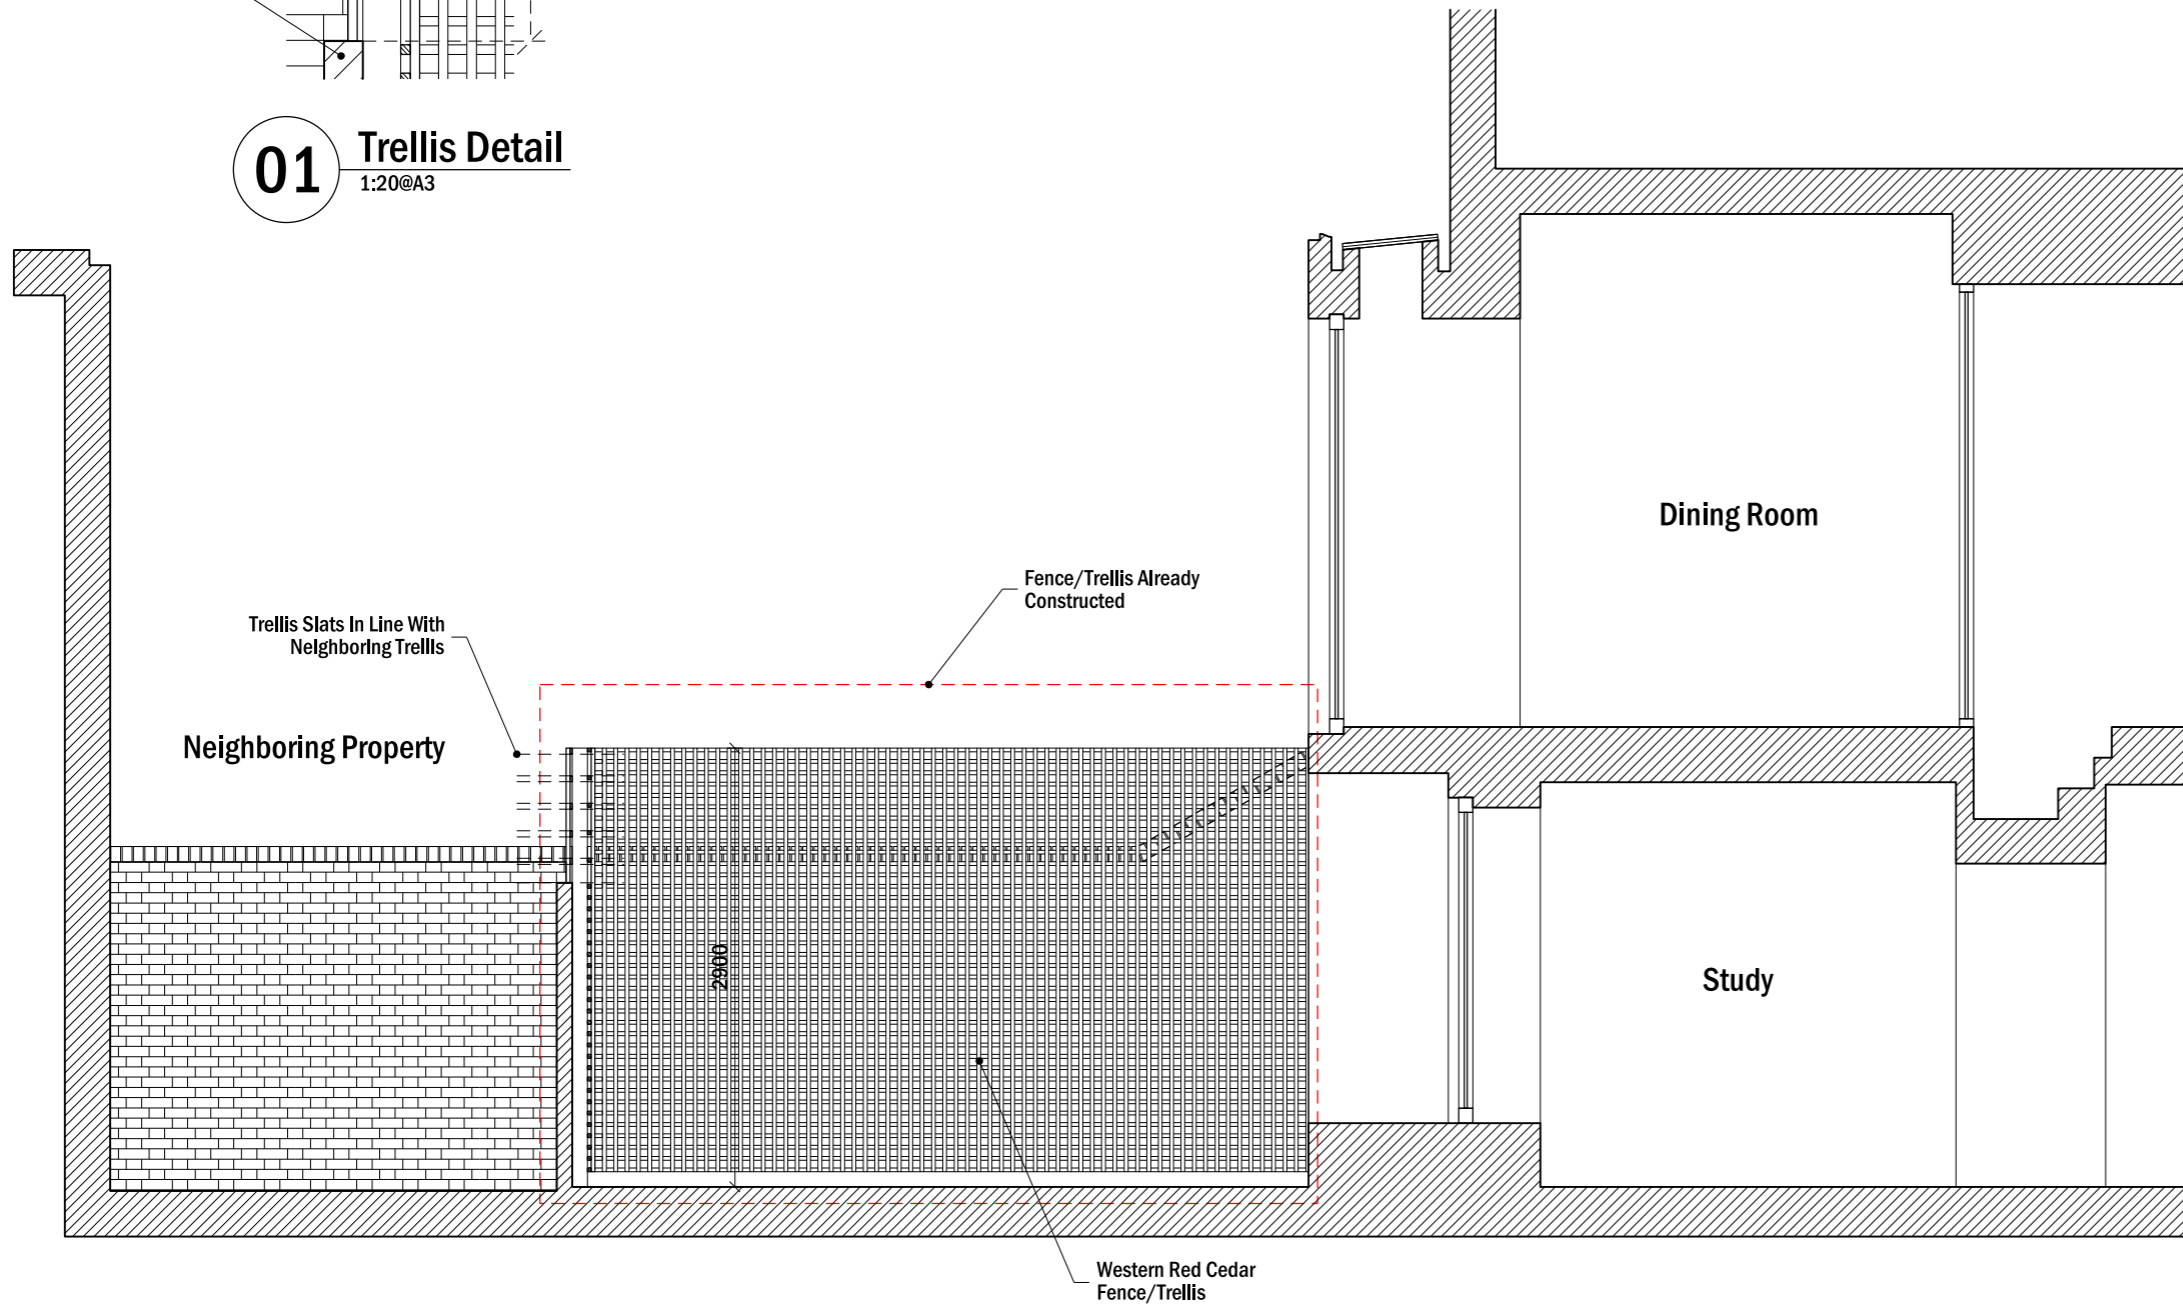

01 As Proposed Section BB
1:50@A3

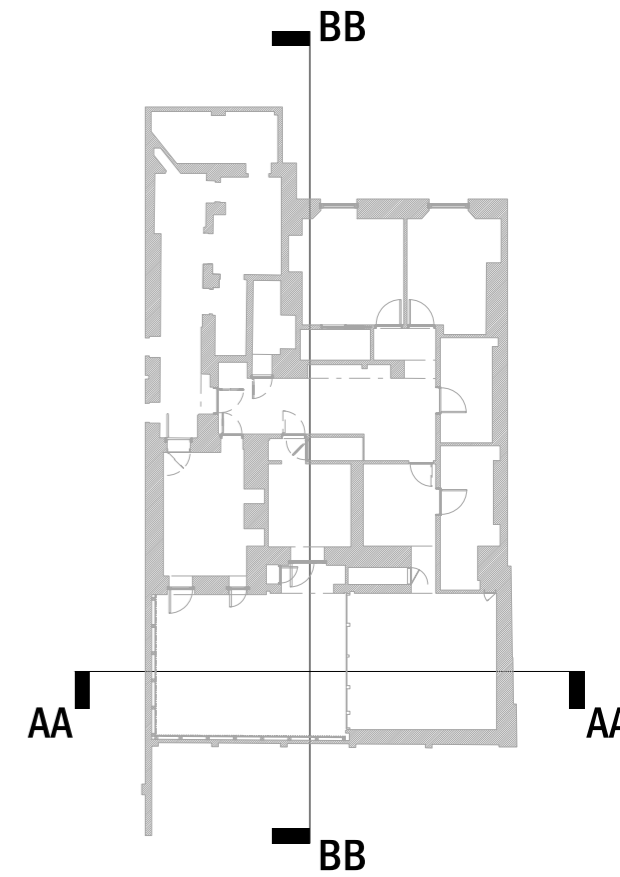


Revised To Planners Comments	13/01/2015	JH	A
Planning	18/11/2014	JH	-
Revision description	Date	Init	Rev

rcka

29-31 Cowper Street T +44 (0) 20 7831 7002
London F +44 (0) 20 7060 1940
EC2A 4AT W www.rcka.co.uk

Title Section BB General Arrangement As Proposed			
Project Albert Terrace		Client Mr and Mrs Paulin	
Date 18/11/2014	Drawn by JH	Checked TR	Scale 1:50@A3
Job No 1015	Drwg No PL-GA-465	Revision A	

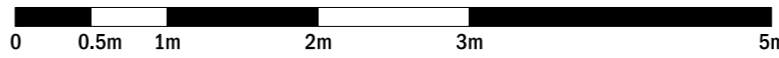

©2014 RCKa. This drawing is not to be scaled - use written dimensions only. Any discrepancies to be reported to the architect. All dimensions to be checked on site.