

REVISION DETAILS		DATE	DRW	CHK
A	Discharge of Conditions	03.10.14	KM	DMA
B	Discharge of Conditions - Revisions	07.11.14	KM	DMA

LOCATION AND NUMBER OF BIRD/BAT BOXES HAVE BEEN SELECTED UNDER THE ADVICE OF JAMES MADDEN - ECOLOGIST AT LLOYDBORE

BIRD BOXES

SITING BIRD BOXES INTEGRATED INTO GREEN WALL MODULES WILL BE USED WITH A VIEW TO ATTRACTING TITS, SPARROWS OR STARLINGS, ROBINS AND WRENS.

THE BIRD BOXES HAVE BEEN PLACED 2 – 4 METERS UP THE LIVING WALLS AVOIDING STRONG SUNLIGHT AND THE WETTEST WINDS. THUS WE HAVE LOCATED ALL BIRD BOXES ON THE EASTERN LIVING WALL LOCATED ON BLOCK A

BIRD BOXES PLACED HIGH ON THE LIVING WALL CAN BE READILY USED BY HOUSE SPARROWS AND STARLINGS. AS THE BIRDS NEST IN LOOSE COLONIES, TWO OR THREE BIRD BOXES CAN BE SITED SPACED OUT ON THE SAME SIDE OF THE BUILDING.


BAT BOXES

UNDER THE ADVICE OF AN ECOLOGIST 3 BAT BOXES HAVE BEEN PLACED ON EACH LIVING WALL ELEVATION AT LEAST 4 – 5 M ABOVE GROUND LEVEL.

THEY ARE LOCATED IN AREAS SHELTERED FROM WINDS AND EXPOSED TO THE SUN FOR PART OF THE DAY

KEY RESIDUAL RISK

KEY PLAN

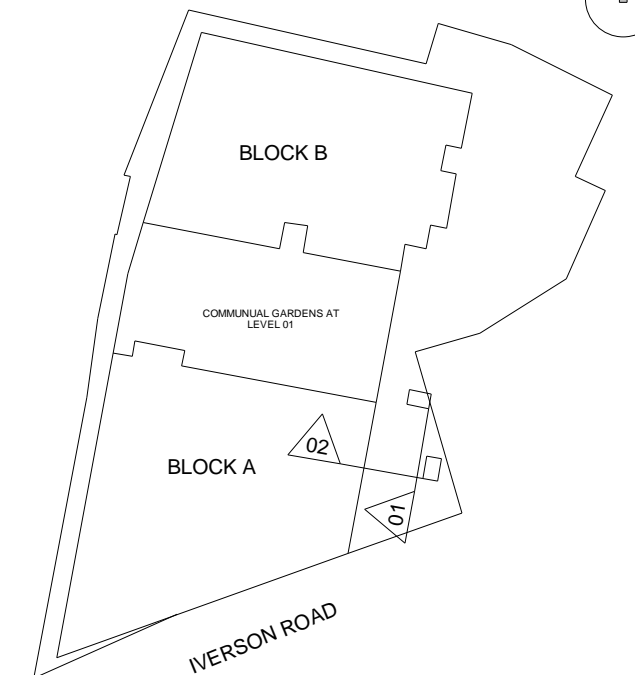

ORIGINATOR davidmillerarchitects WWW.DAVID-MILLER.CO.UK		DRAWING TITLE BLOCK A - GREEN WALL DETAIL - LOCATION OF BIRD/BAT BOXES					
JOB TITLE 158-161 IVERSON ROAD, WEST HAMPTSTEAD, LONDON, NW6 2RB	JOB NO 335	STATUS FOR INFORMATION					
	SCALE As indicated	DATE 09/29/14	CHECKED APPROVED DMA				
	@A1	09/29/14					
PROJECT	ORIGIN	ZONE	LEVEL	TYPE	ROLE	SEQ NO	REV
IVR	DMA	ALL	ALL	DET	A3	22100	B