


REVISIONS

| Rev. | Date | By |
|------|------|----|
| | | |

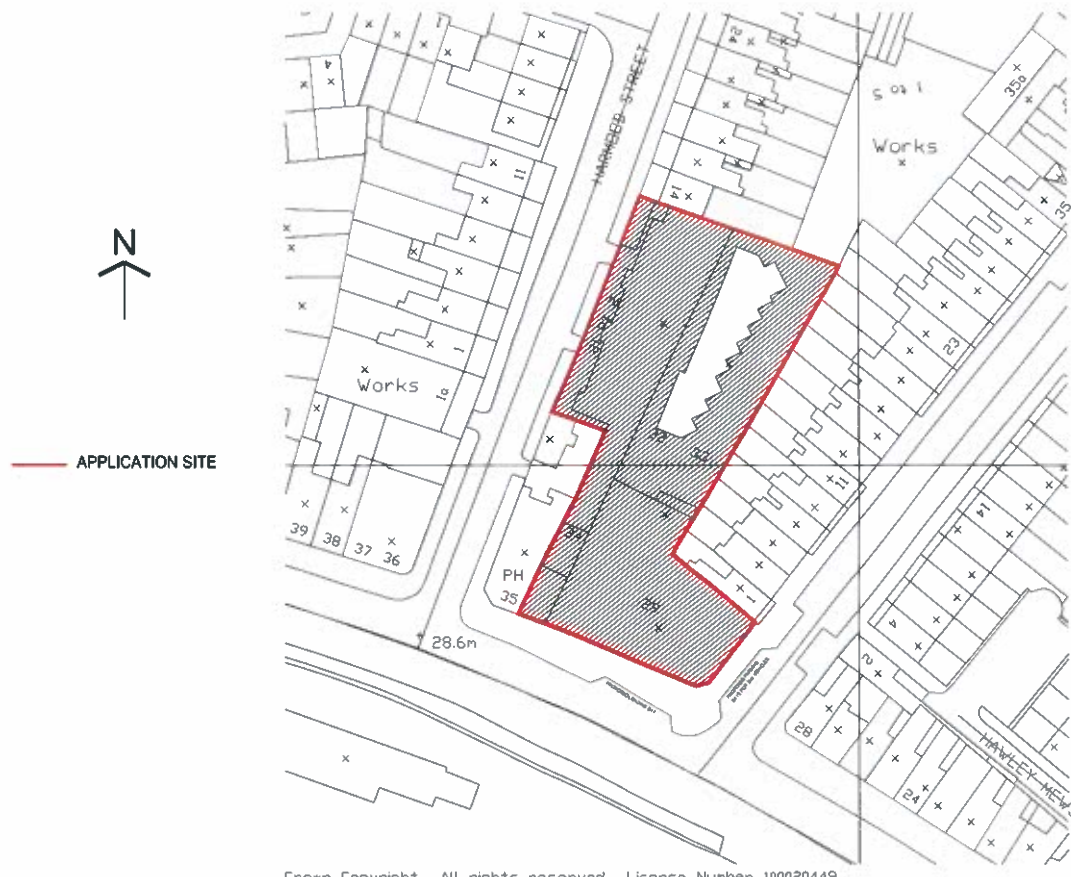

APPLICATION SITE

Crown Copyright. All rights reserved. Licence Number 100020449

SITE LOCATION PLAN

Contemporary Design Solutions



46 Great Marlborough Street
London
W1F 7JW
Telephone: 020 7494 9000 Fax: 020 7494 4944

Client

HALLMARK PROPERTY GROUP

Project Title

External Signage
29-34 Chalk Farm Road
London NW1

Drawing Title

Site Location Plan

Scale 1: 1250@A3 Date December 2014

Drawn SN Checked DL

Drawing No. Rev.

141027-A(SO)001

