



1 1-3 GOODGE ST. CONSOLE BRACKET ELEVATION
 SCALE: 1:2 (A1)



2 1-3 GOODGE ST. SHOP FRONT TIMBER FASCIA SECTION
 SCALE: 1:2 (A1)

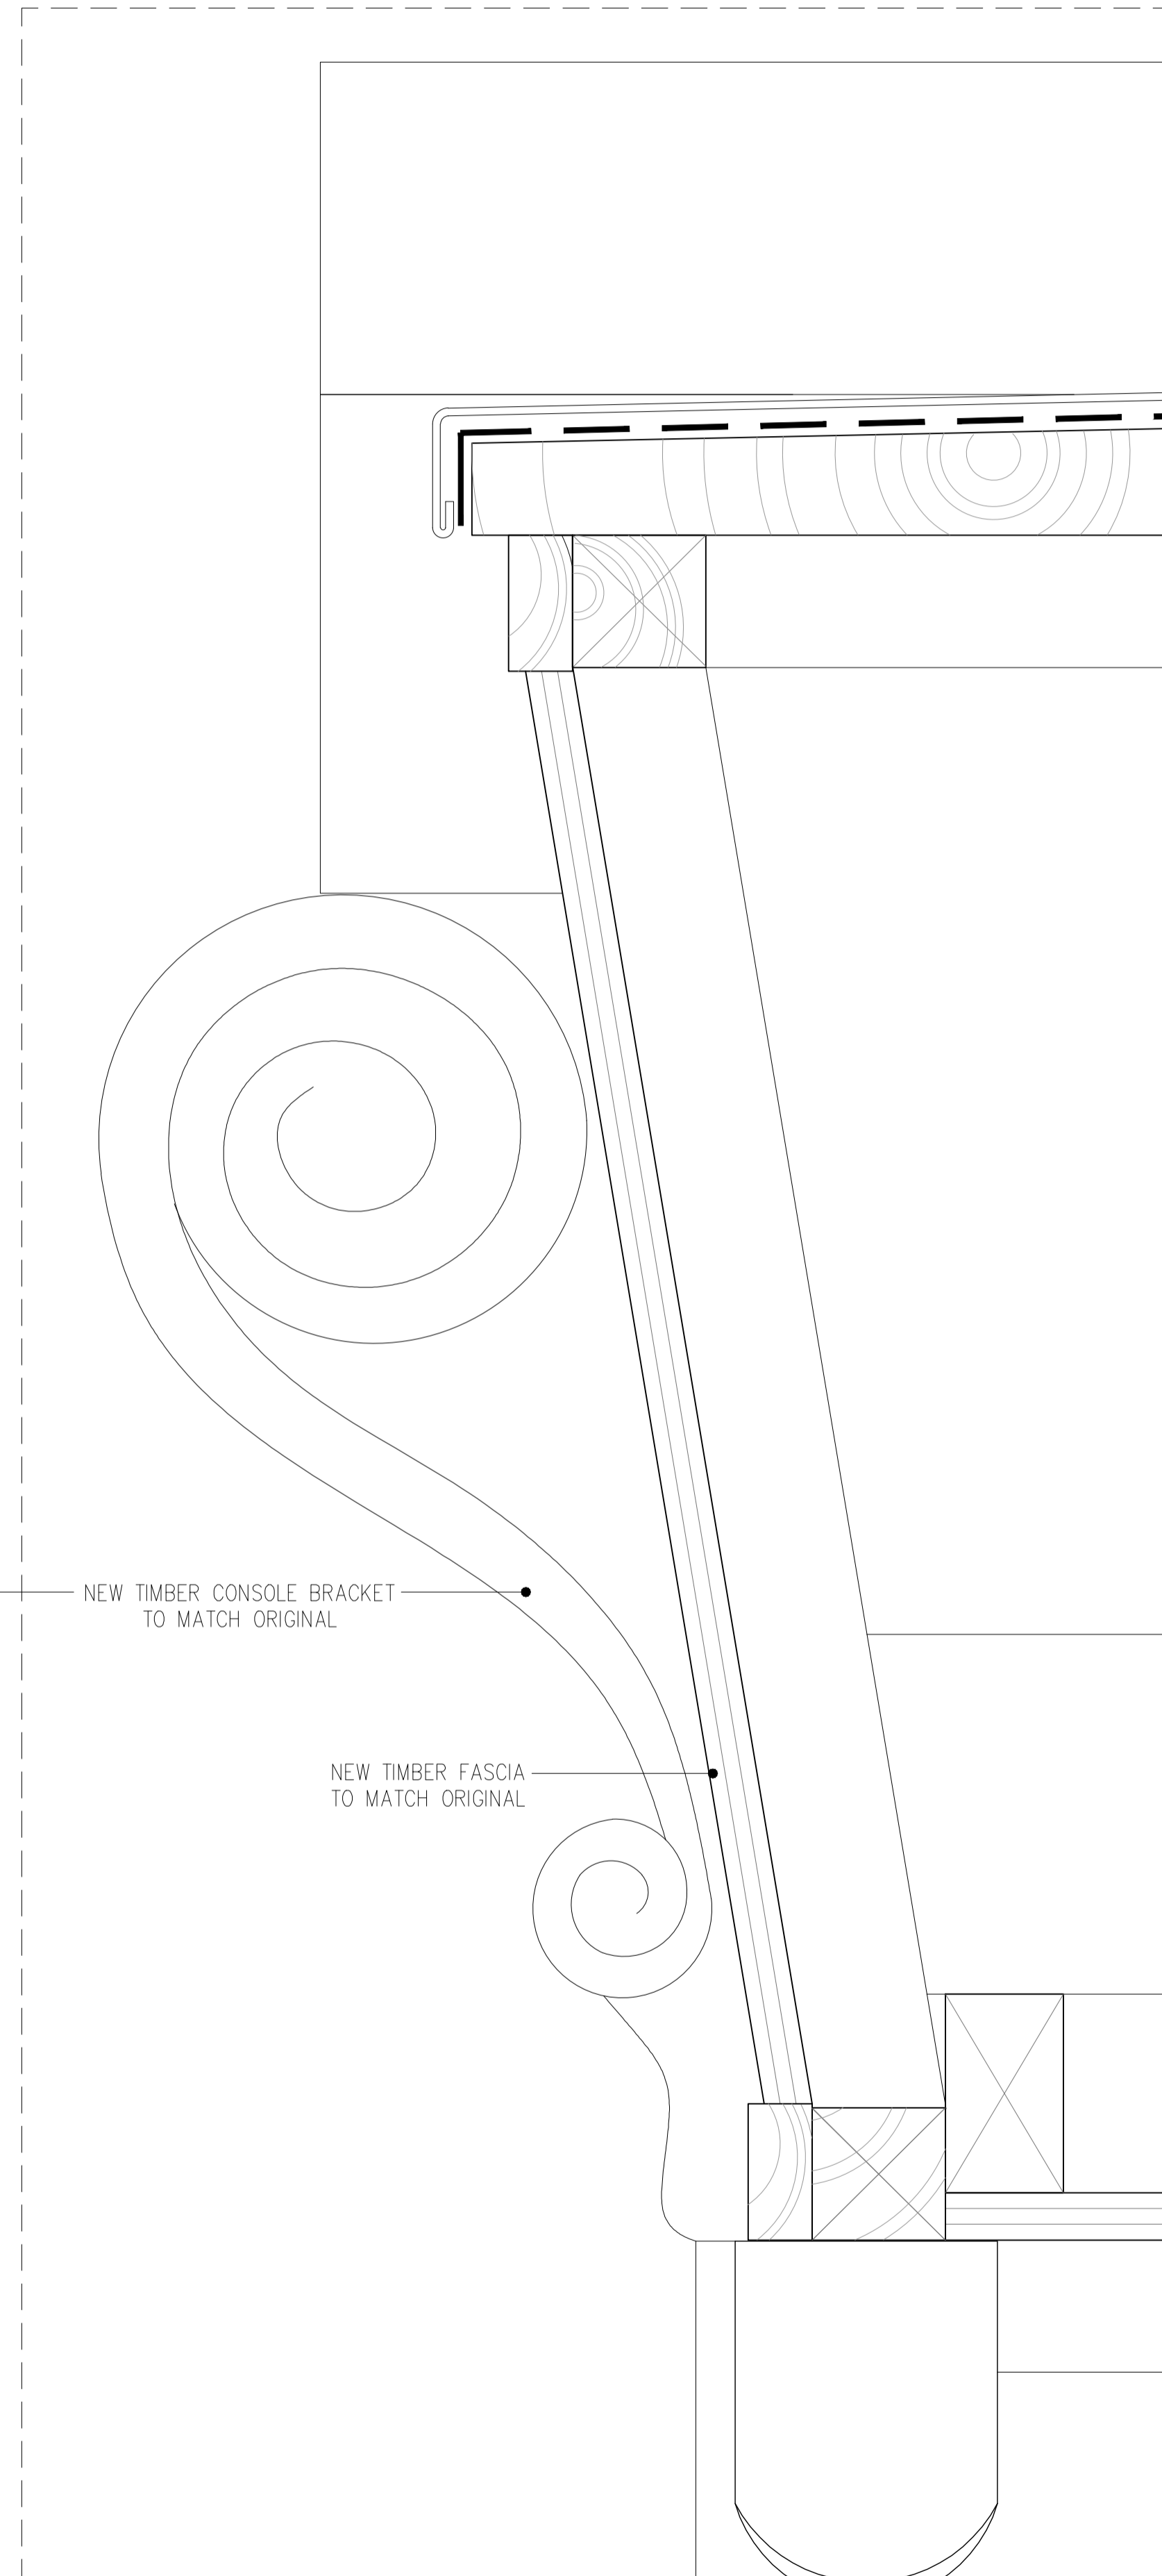

3 1-3 GOODGE ST. ORIGINAL CONSOLE BRACKET
 SCALE: (A1)

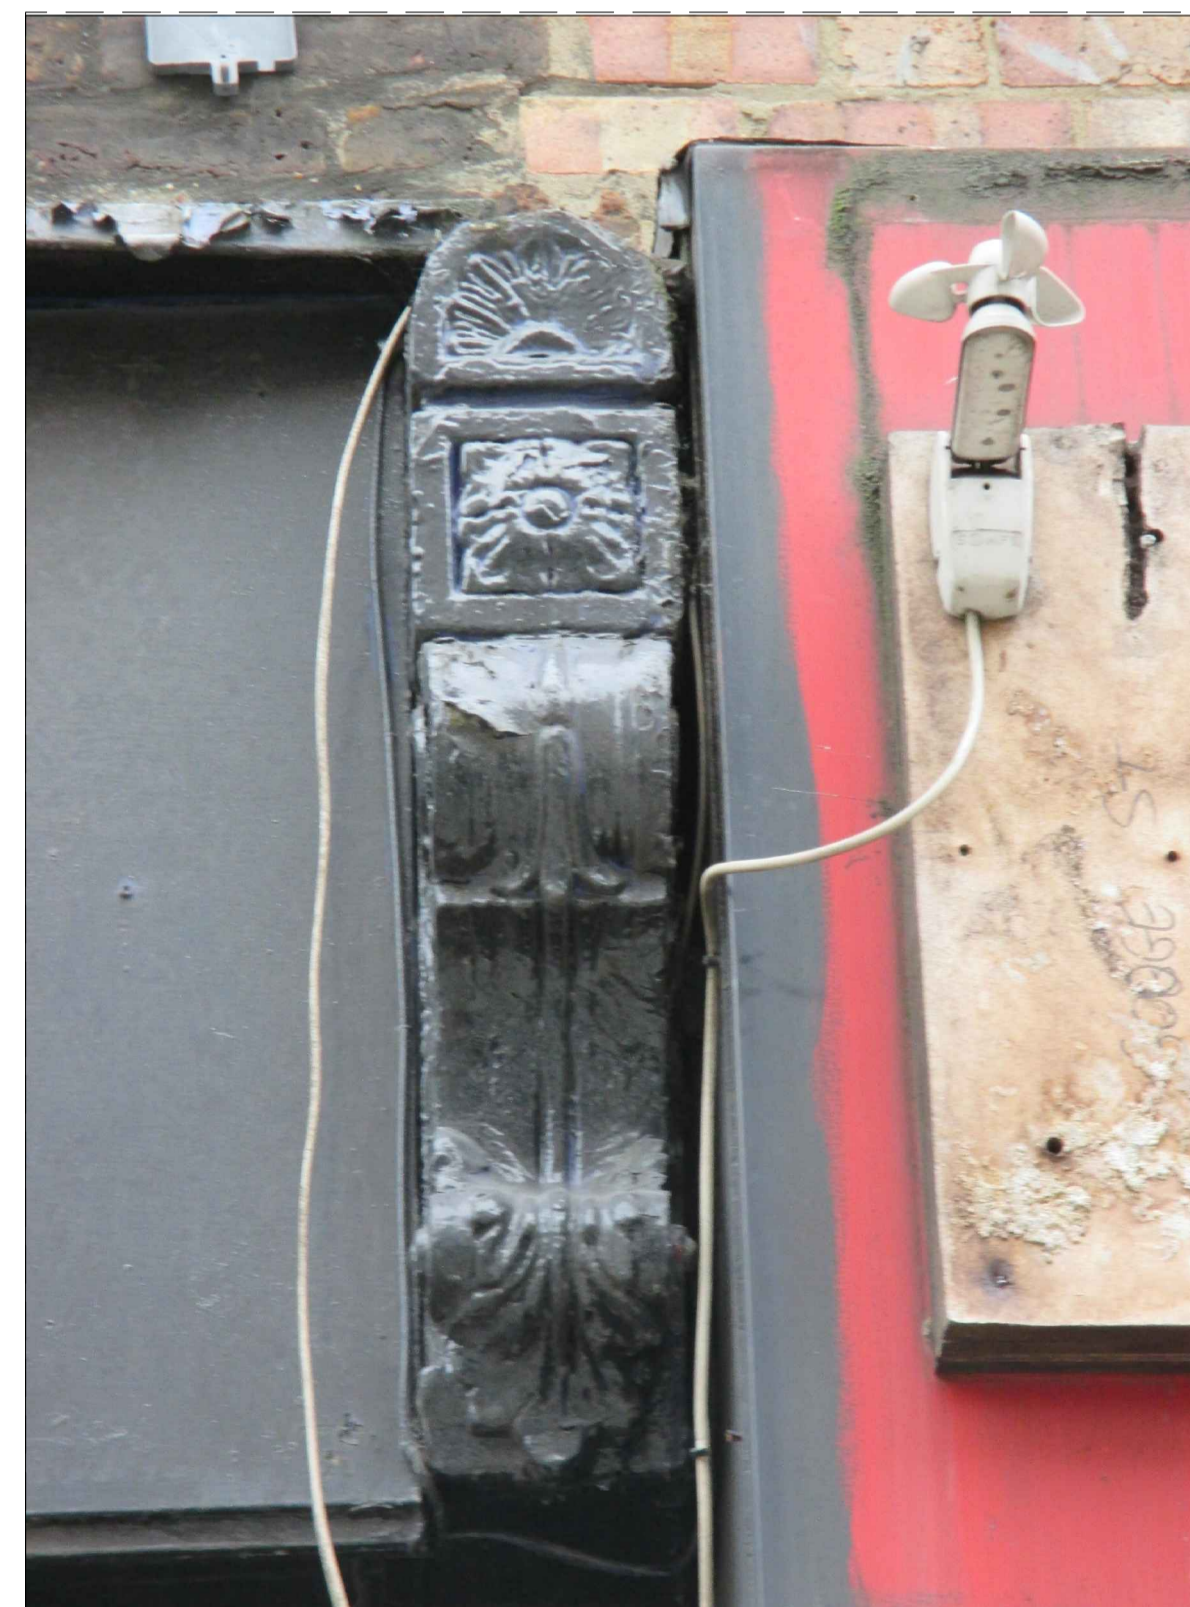

4 1-3 GOODGE ST. ORIGINAL CONSOLE BRACKET
 SCALE: (A1)



This scale is 10cm in length when printed at the size indicated in the title block

- ISSUED FOR PLANNING 18/12/14
 Rev Date

Rolfe Judd
 Architecture Planning Interiors
 Old Church Court, Claylands Road, The Oval, London SW8 1NZ
 T 020 7556 1500
 www.rolfe-judd.co.uk

Client
 Goodge Street (Tottenham Court Rd)
 LLP

Project
 62-63 Tottenham Court Road
 1-7 Goodge Street

Drawing
 1-3 Goodge Street Shop Front
 Plan And Elevation

Scale	Date	Status
1:20 (A1)	Dec 14	Planning
Job Number	Drawing Number	Revision
5315	T(20) DE14	-

G:\3151\T_Series\T20T200E14