


FITZROY TAVERN.
16 CHARLOTTE ST.
LONDON W.1.

SCALE 1:100 DT. JAN 99

PLAN OUTSIDE DRINKING TABLES.

* Please also add x11 Umbrella
 on the plan dimension
 UMBRELLAS 1200MM SQUARE
 HIGHLIGHTED IN RED.

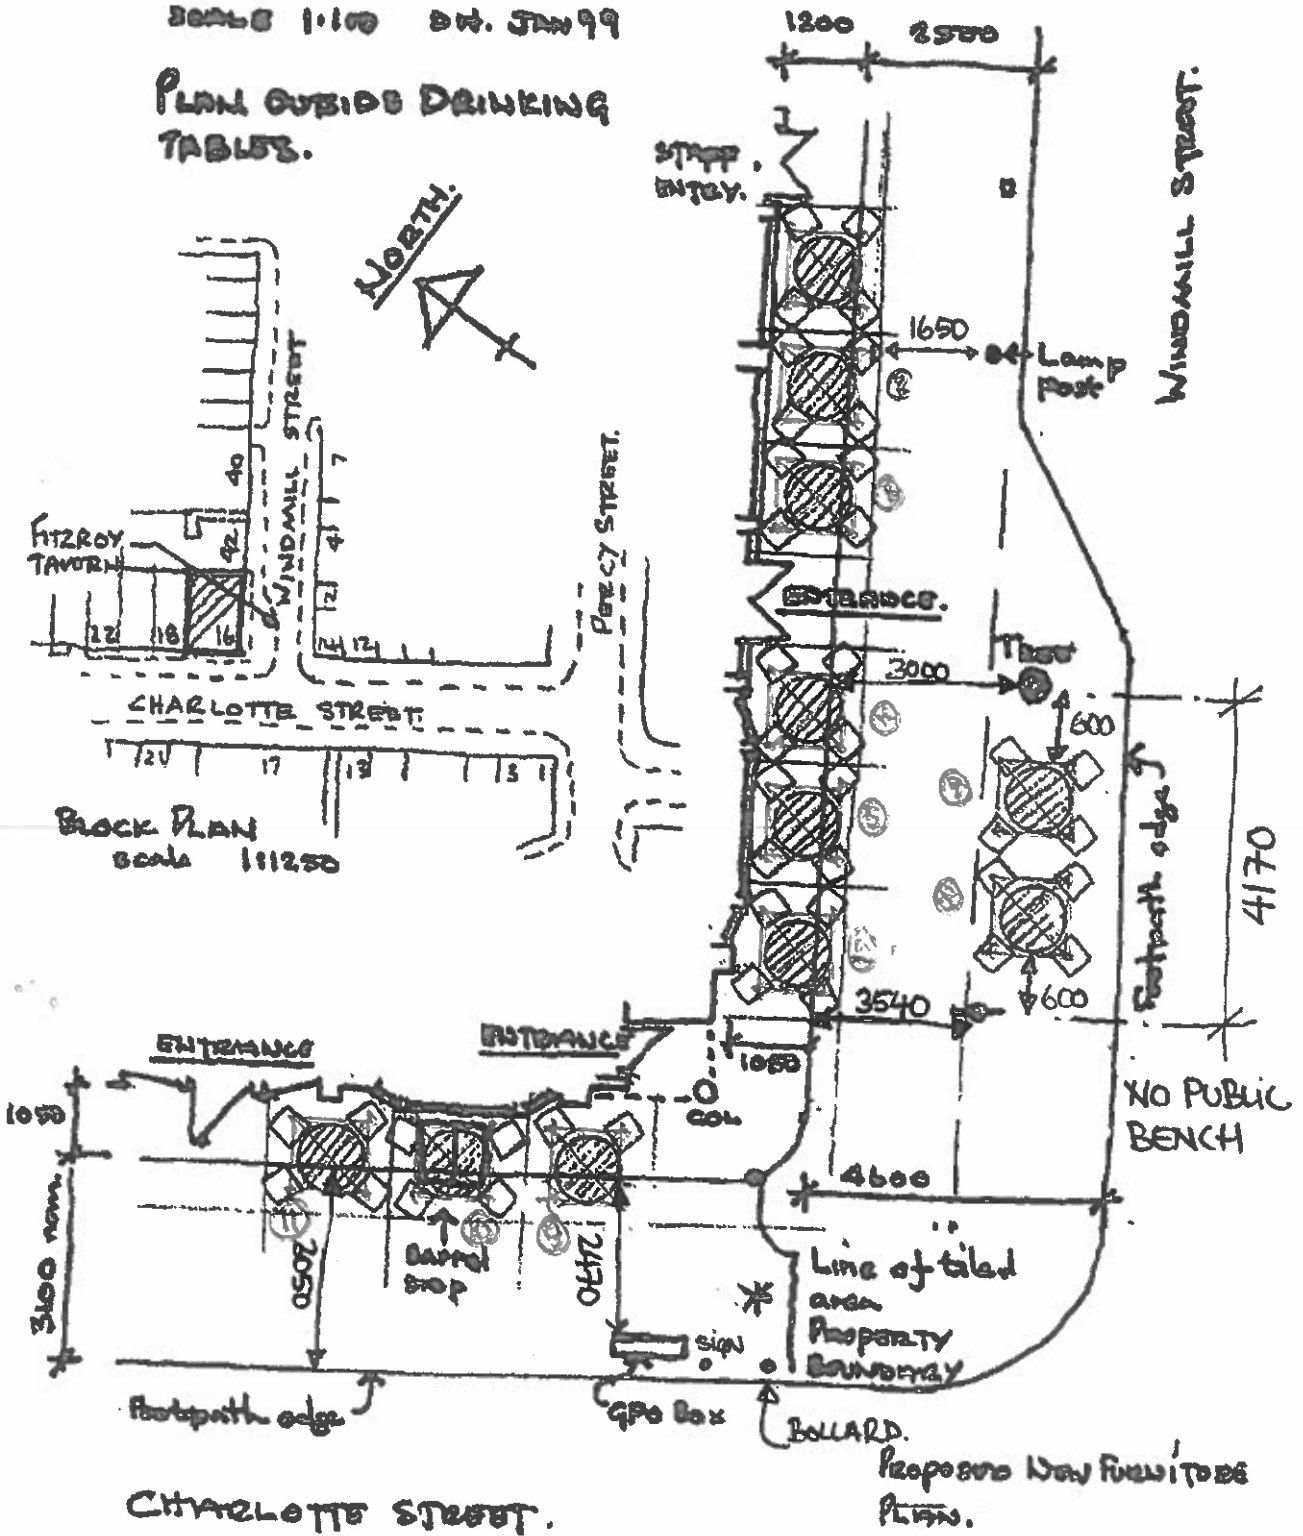

Proposed New Furniture
 Plans.
 : 11 N° tbbbs 910 dia.