



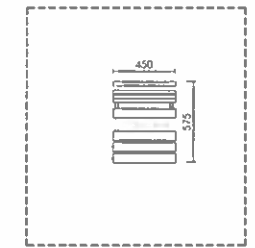


rpa:group

51-53 church road
oxford, middlesex, W15 2JY
telephone: +44 (0) 1784 256 579
facsimile: +44 (0) 1784 247 300
website: www.therpagroup.com


Written dimensions on these drawings shall take precedence over scaled dimensions. Contractor shall verify and be responsible for all dimensions and conditions on the project and this office must be notified of any variations from the dimensions and conditions shown by these drawings prior to commencement of any work. All contractors are deemed to have made themselves aware of site conditions prior to entering into any contract. Shopfitting details must be submitted to this office for approval before proceeding with installation. This drawing is the property of rpa. Copyright is reserved by them and the drawing is issued on condition that it is not copied, reproduced, retained or disclosed to any unauthorised person, either wholly or in part without the consent in writing of rpa.

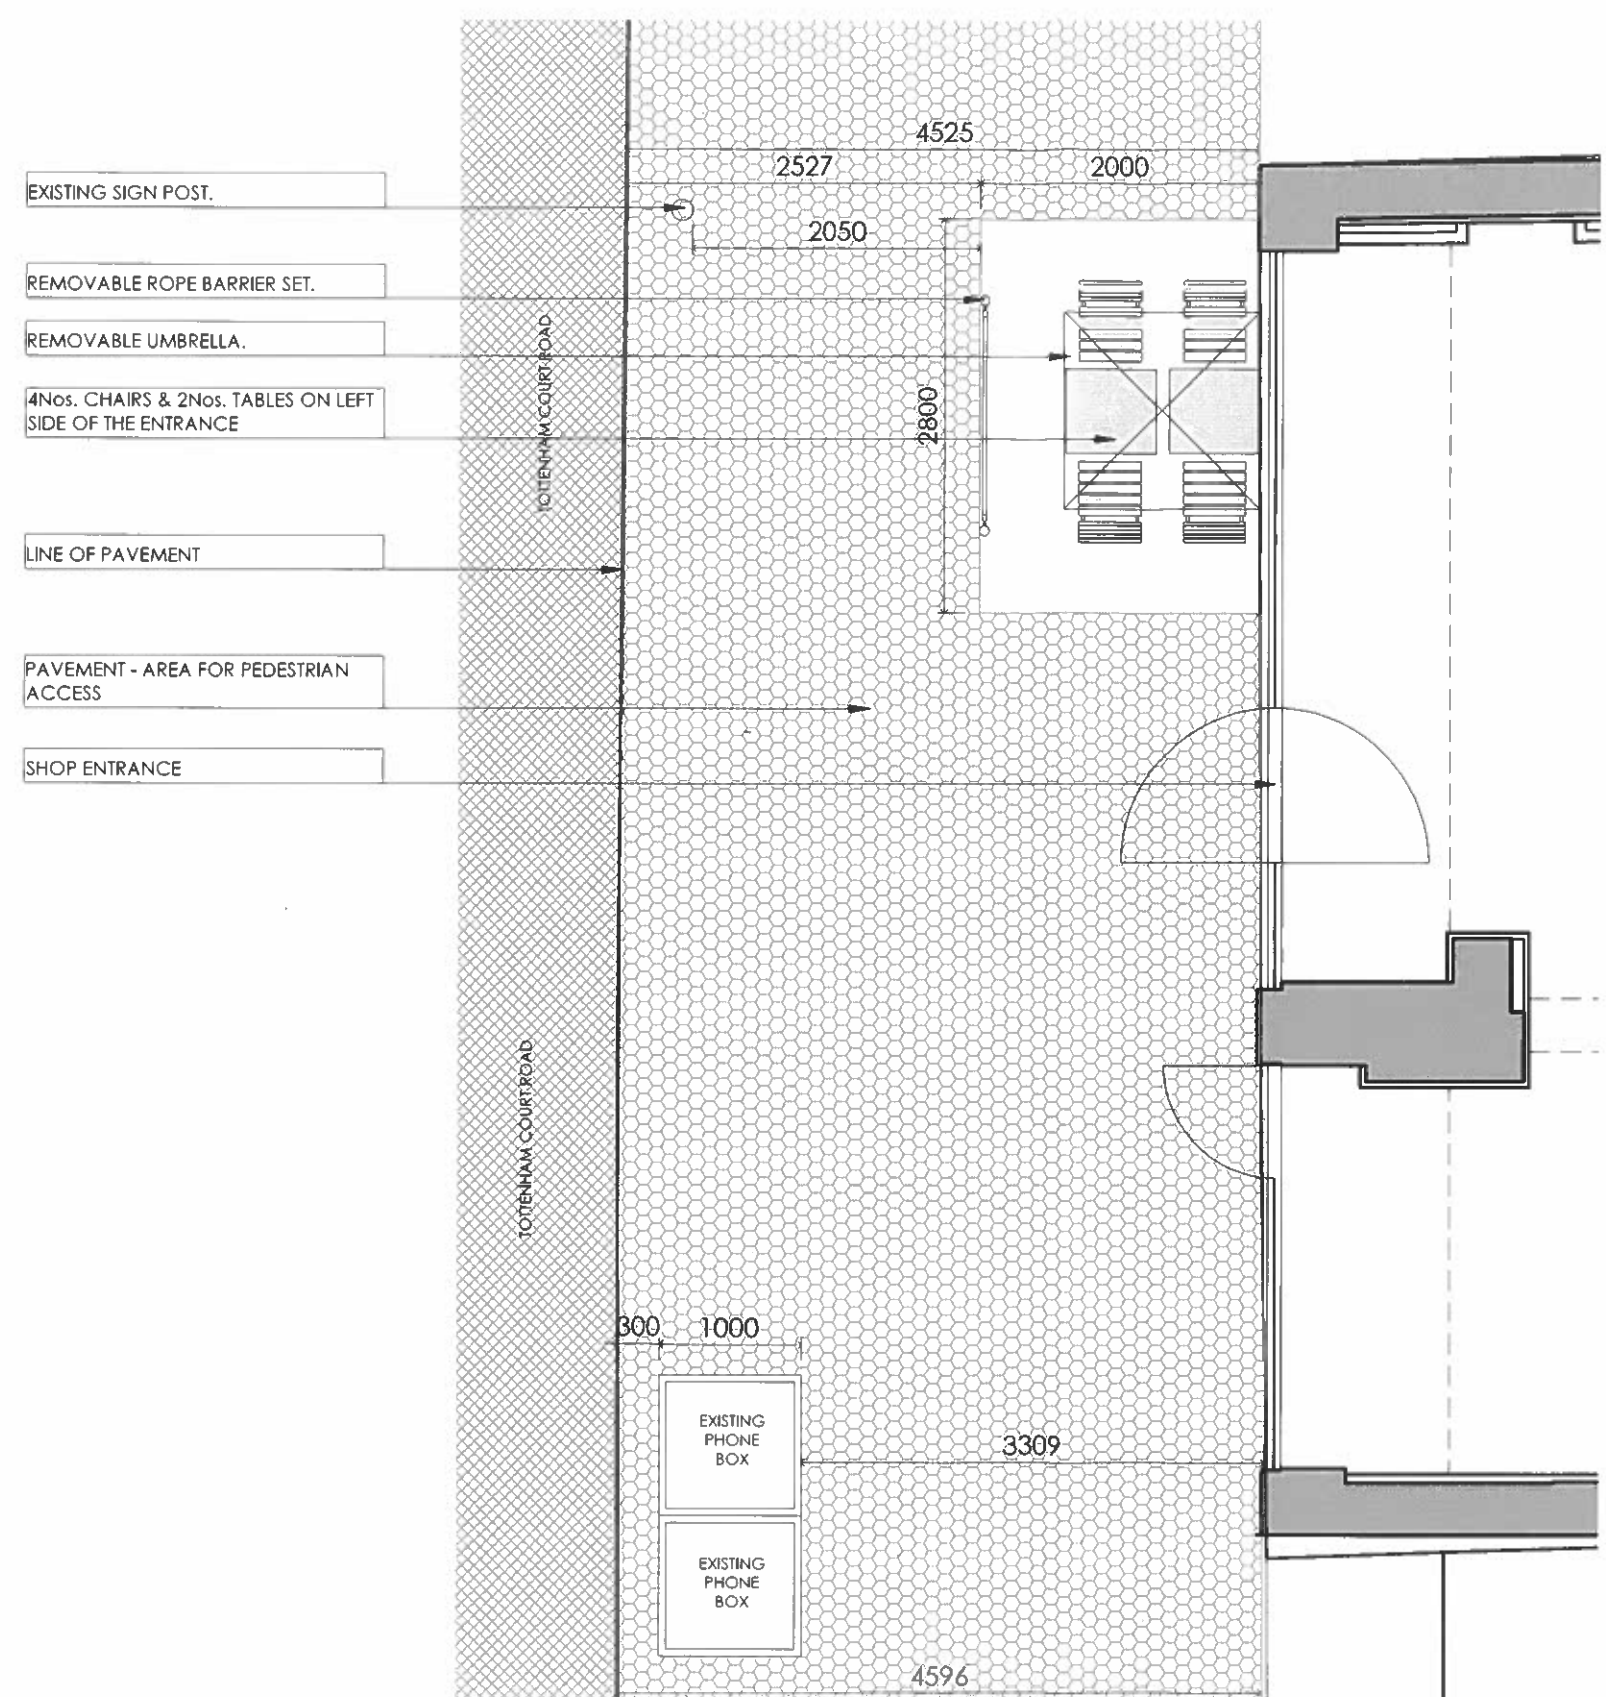

4 x chairs

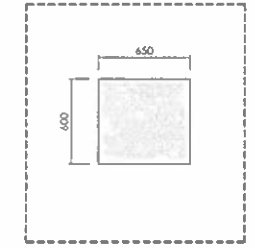

2 x tables

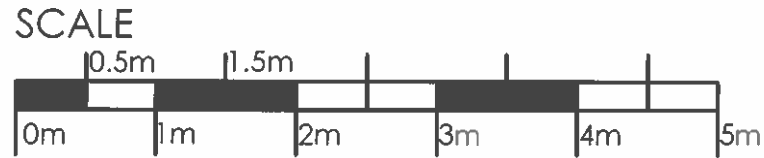

out door seating plan
scale 1:100 @ a3

FOR APPROVAL



154-155 Tottenham Court Rd
London, W1T 7NG
UK

OUT DOOR SEATING PLAN

DATE	BY	CHKD
AUG'13	KB	CS

PROJECT NO.	DATE	REV.
2001168	A910	C

1:100 @ A3

