
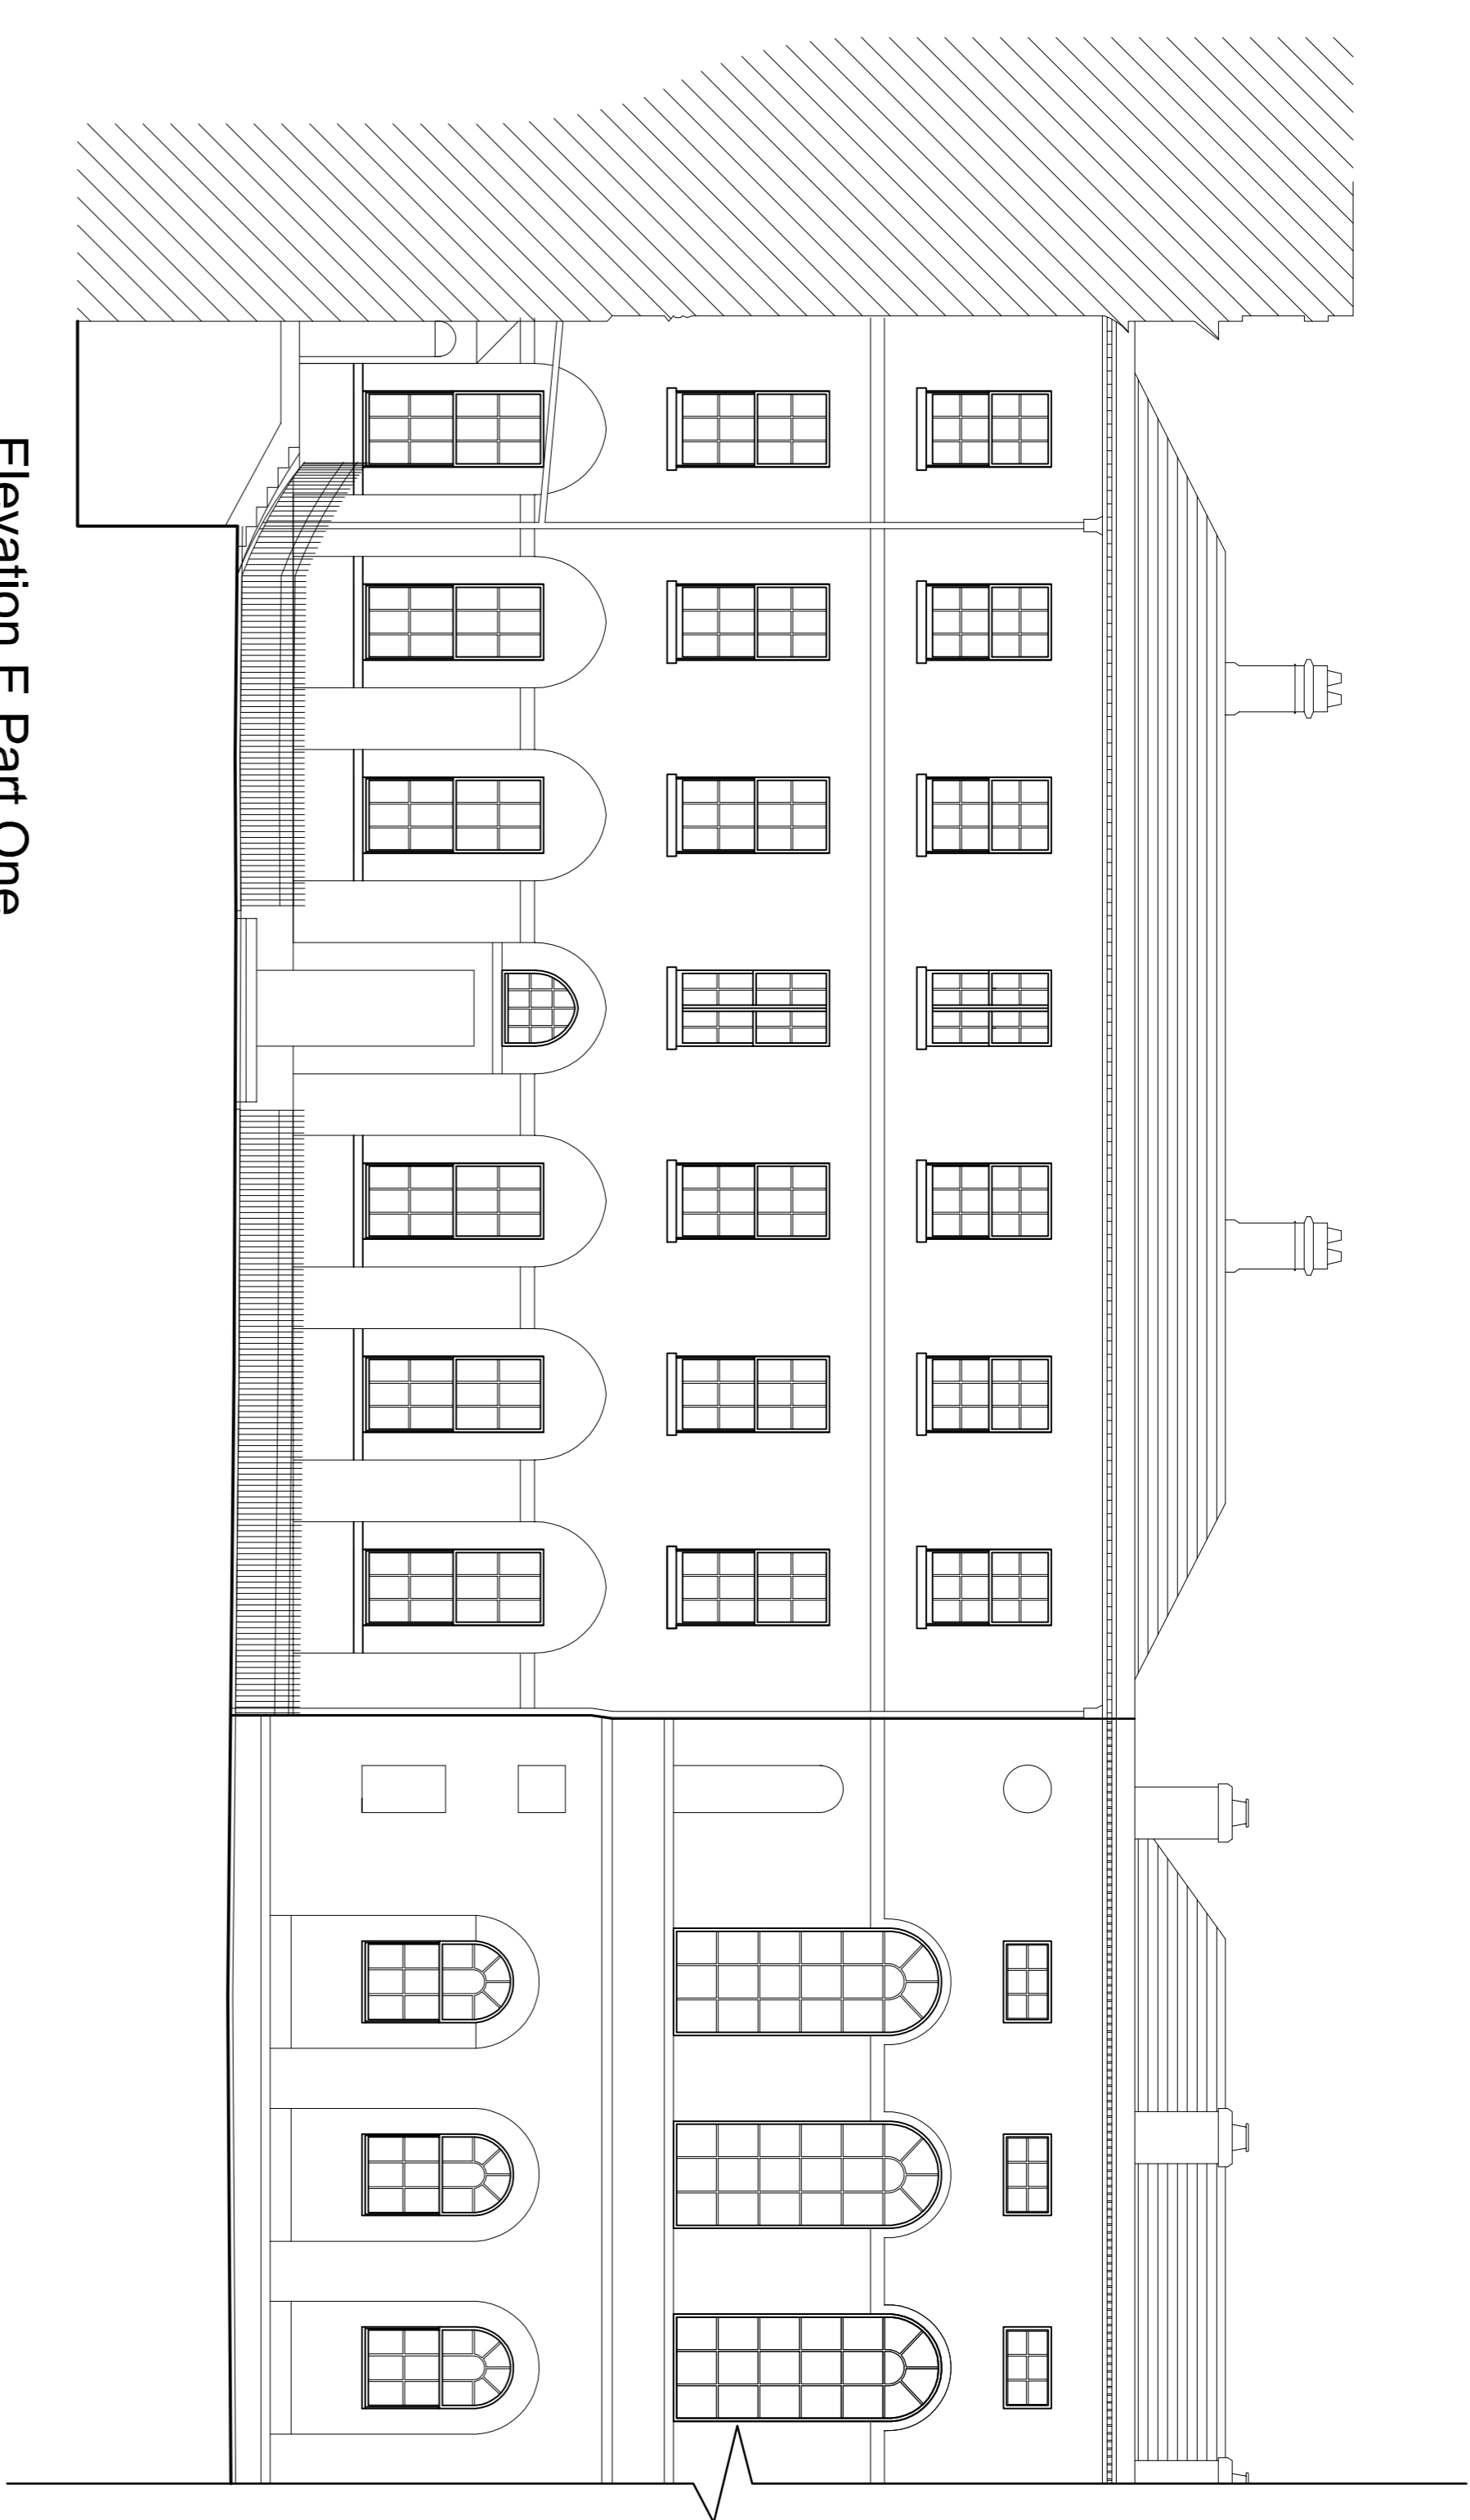


The contractor is responsible to ensure that no products are to be added that do not comply with relevant British and/or European Standards except those of British, Council Regulations, and/or construction that is essential to health and safety or to the durability of the work or that is necessary for the protection of the public. The contractor is responsible for any products, materials, methods and processes. The drawings to be used in construction shall be relevant consultation or specialist drawings. Any other drawings shall be referred to Bailey Garner LLP and retained before proceeding with the works. Where an item is covered by drawings to different scales, the larger scale drawing is to be worked to.


Do not scale drawings. Figure dimensions to be worked to in all cases.

This drawing and the copyright and patents therein are the property of Bailey Garner LLP and may not be used or reproduced without consent or permission.

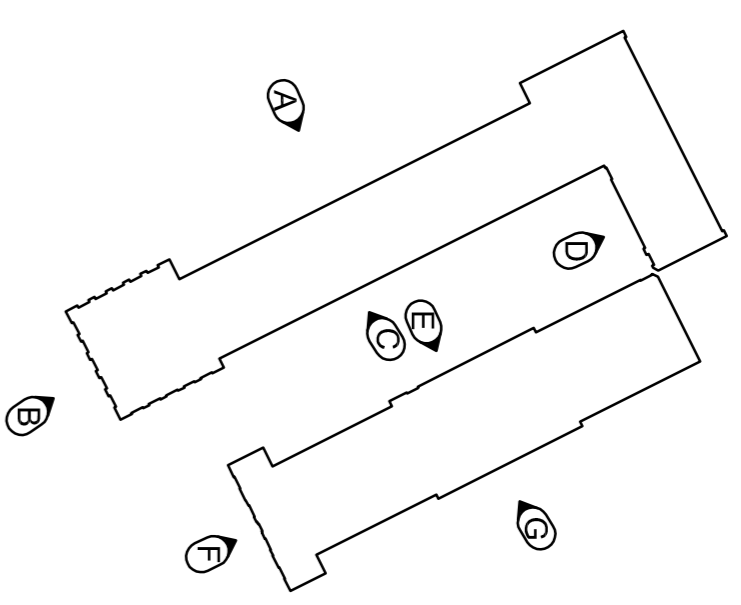

Elevation E Part One

Number Eleven

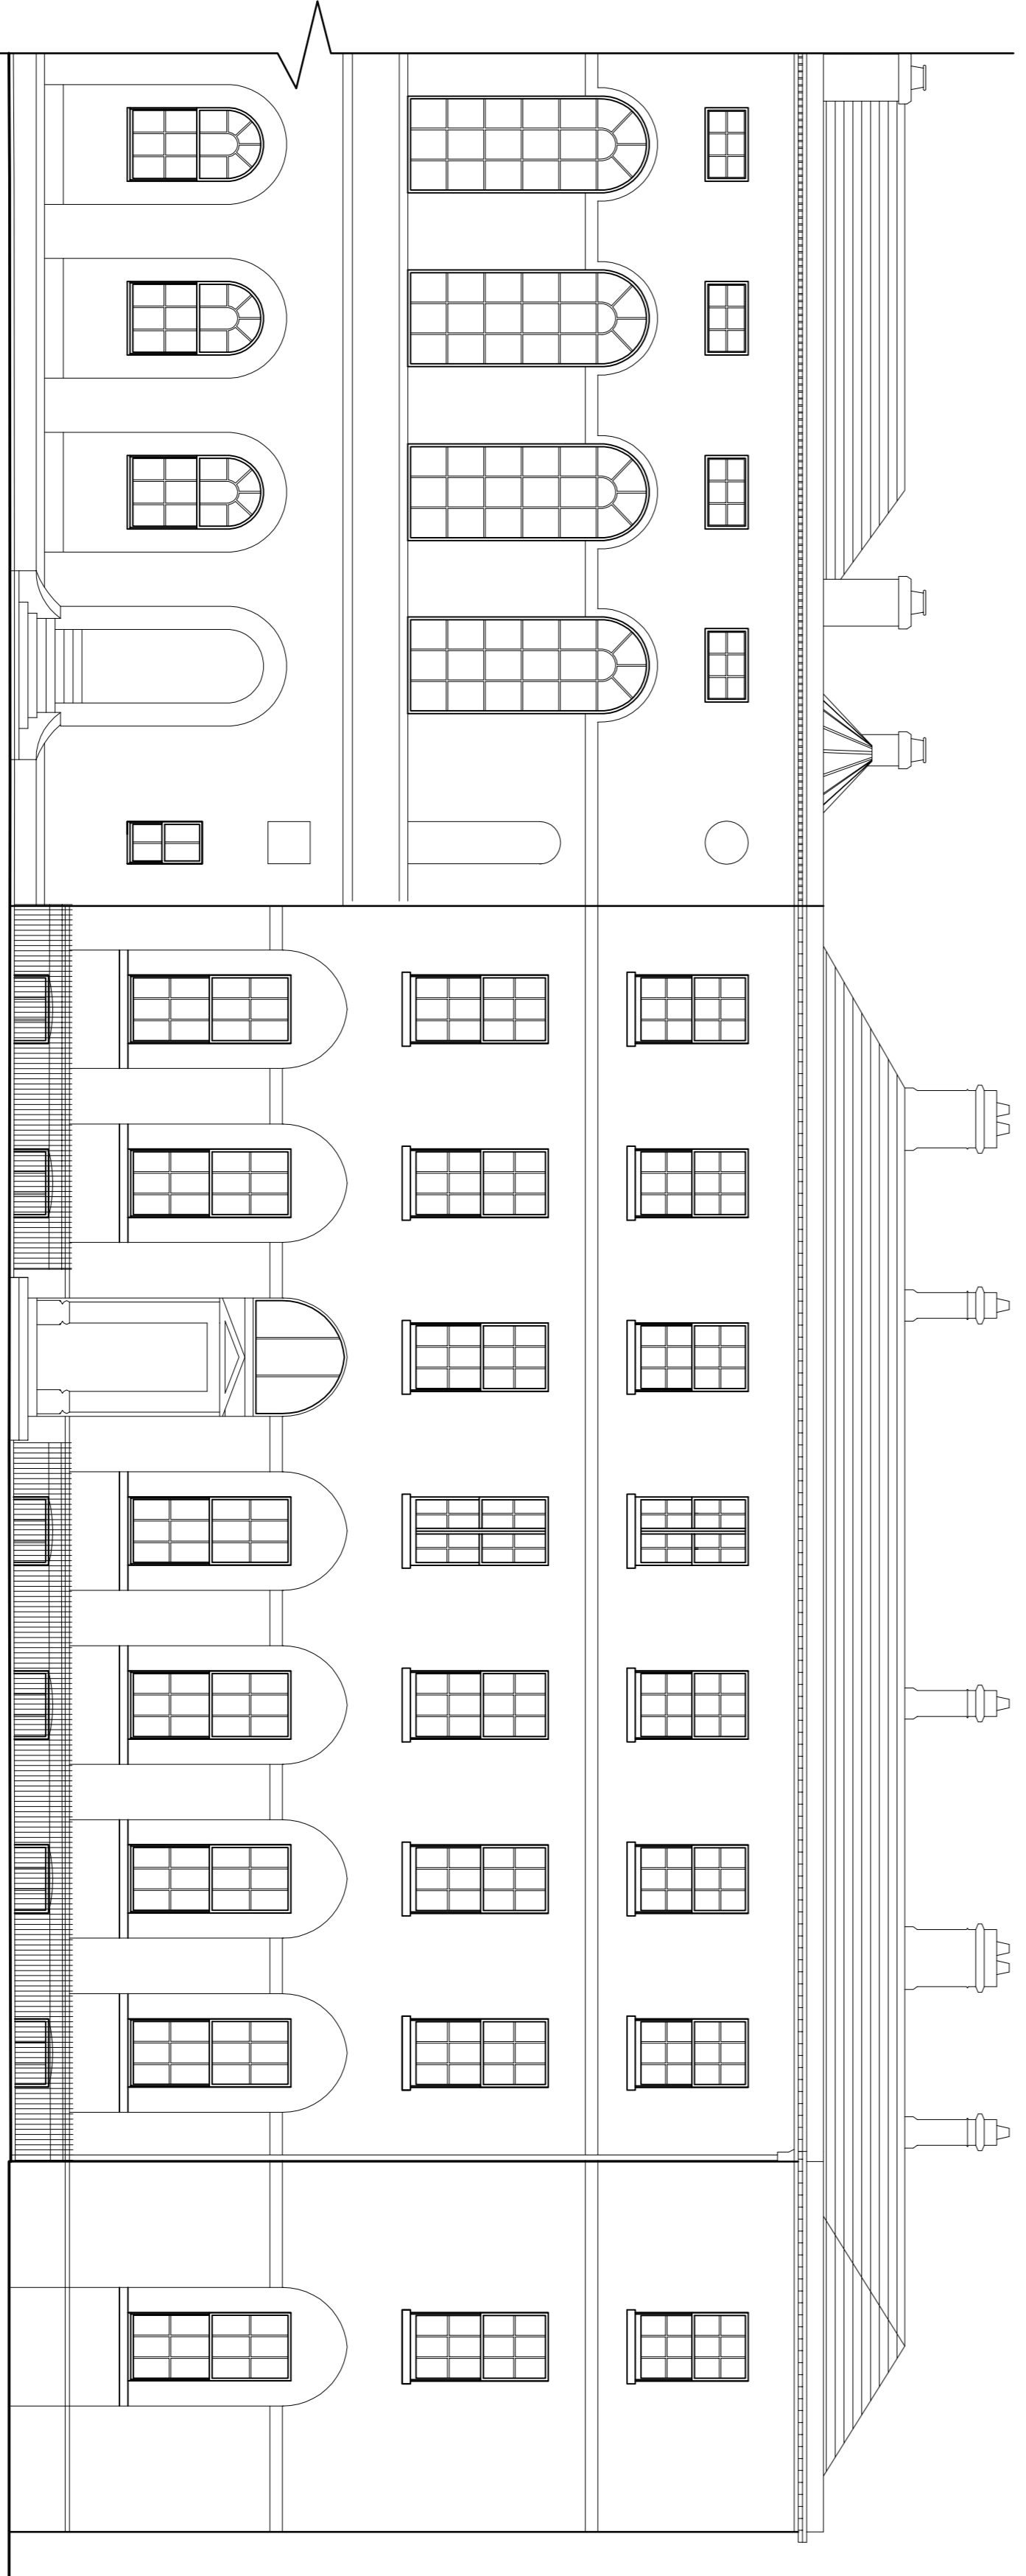

Elevation E Part Two

Number Ten

Number Nine

Number Eight

REVISION	DATE
0	C

BAILLY · GARNER
 46-48, ELTHAM HILL
 LONDON, SE9 5DY
 T: 020 8284 1300
 F: 020 8284 1320
 e: info@baillYGarners.co.uk

CLIENT:
The Honourable Society of Lincolns Inn

ADDRESS:
**Lincolns Inn
 London
 WC2A 3TL**

PROJECT:
High Level Access Works

TITLE:
**Stone Buildings
 Existing Elevation E
 Planning**

PREPARED BY:
JDC

SCALE	DATE
1:100	27.10.14

JOB NO.	DRAWING NO.	REVISION
27145	33	