


13/12/2014

ENABLING WORKS STRIP-OUT / DEMOLITION - LEGEND / NOTES

- Remove section of wall (full height).
- Opening In Slab (New Riser)
- General Principal of hatched area is to remove all fixtures & fittings & all floor, wall & ceiling finishes

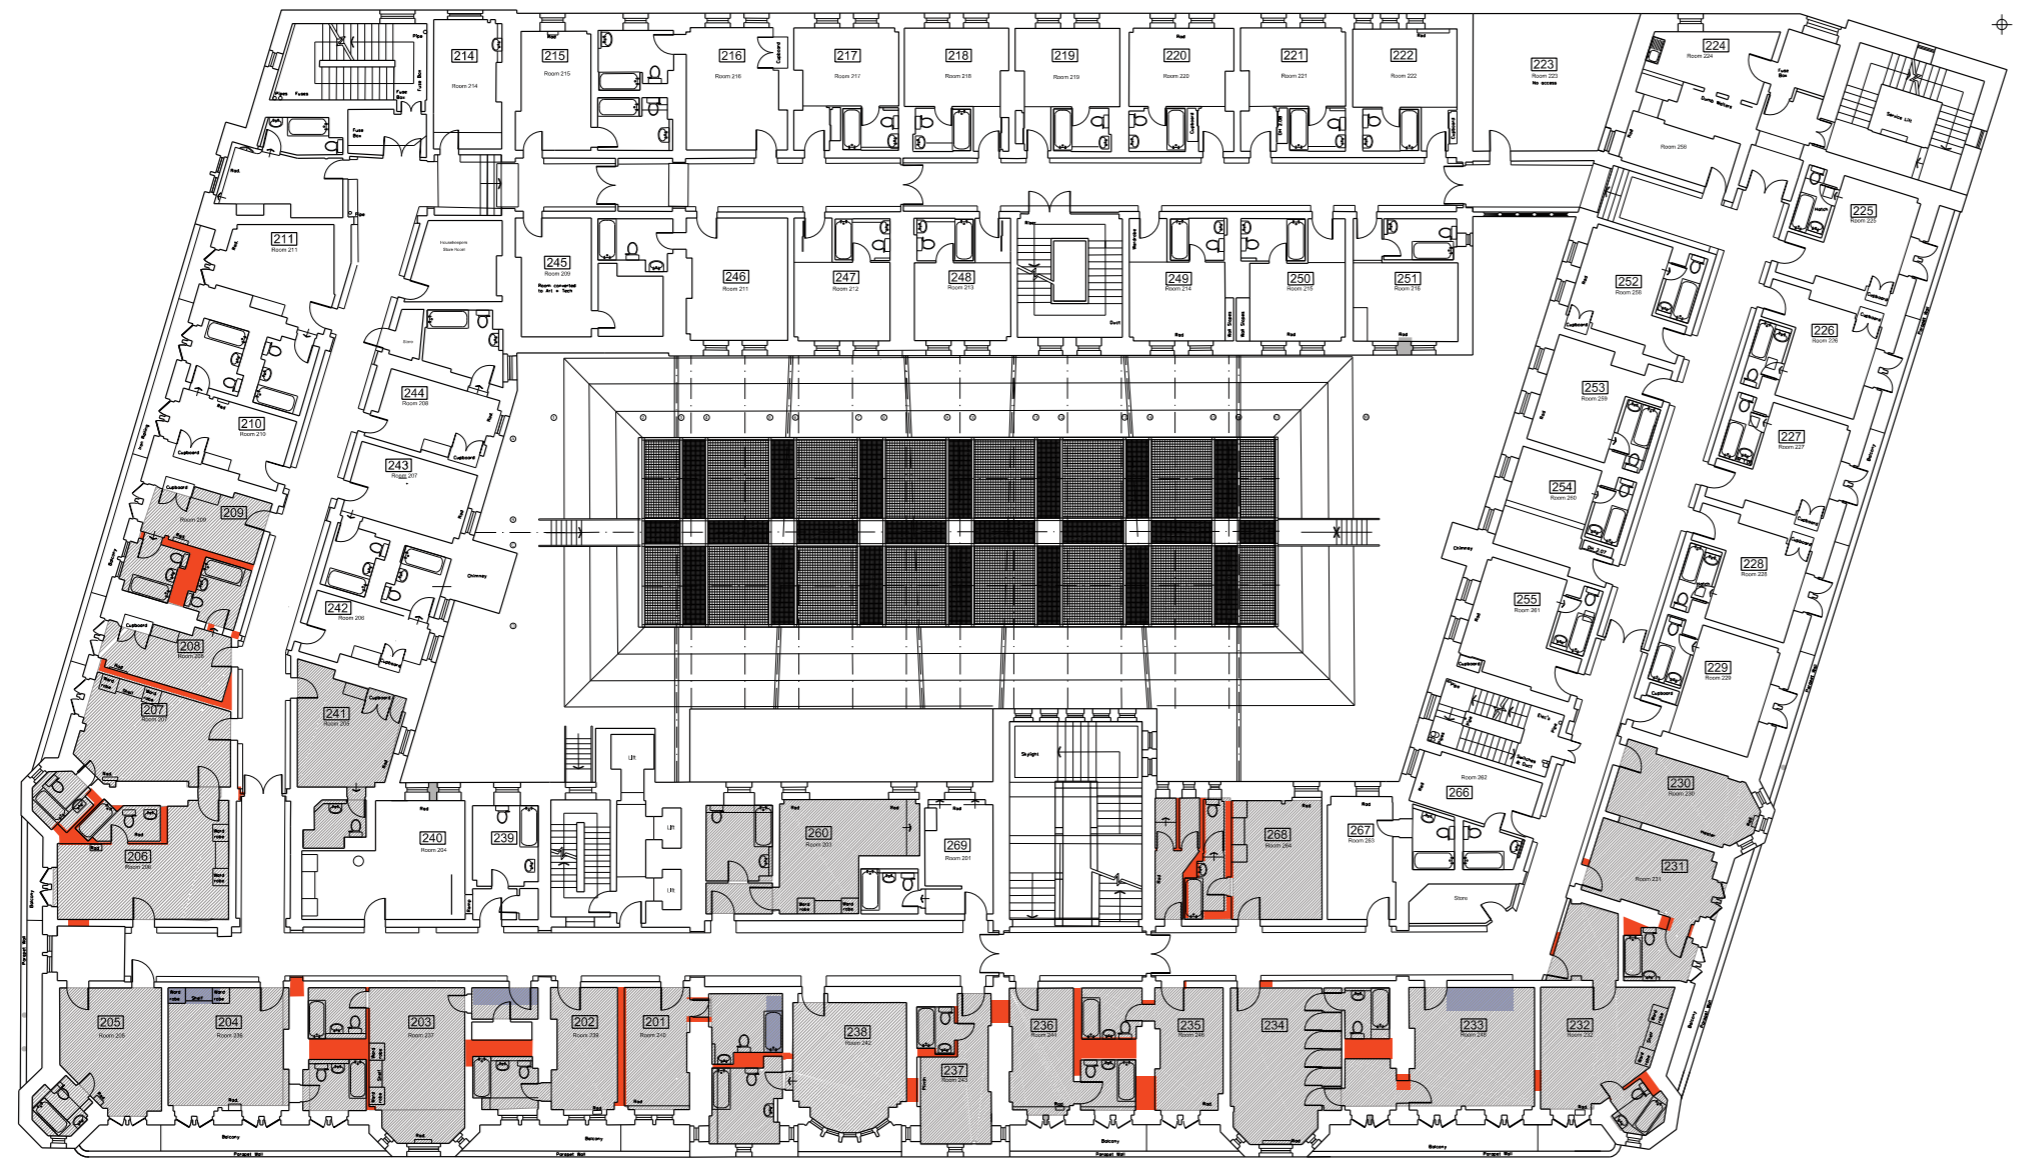

Keyplan

North

Notes:
 1. Do not scale
 2. Contractor to Check all dimensions and report omissions and errors to the Architect

01 Planning Application Submission	15,12,14 ML
No Revision	Date Initials Chkd

EPR
architects

30 Millbank
London SW1P 4DU
+44 (0) 20 7932 7600
www.epr.co.uk

Russell Hotel
Bloomsbury

Second Floor
Strip-out Plan

PLANNING 1: 100 @ A0 24.11.14

Project No	Type	Rtg	Number	Zone/1	Rev
10089 - T - 01 - 1407 - Z02					01