
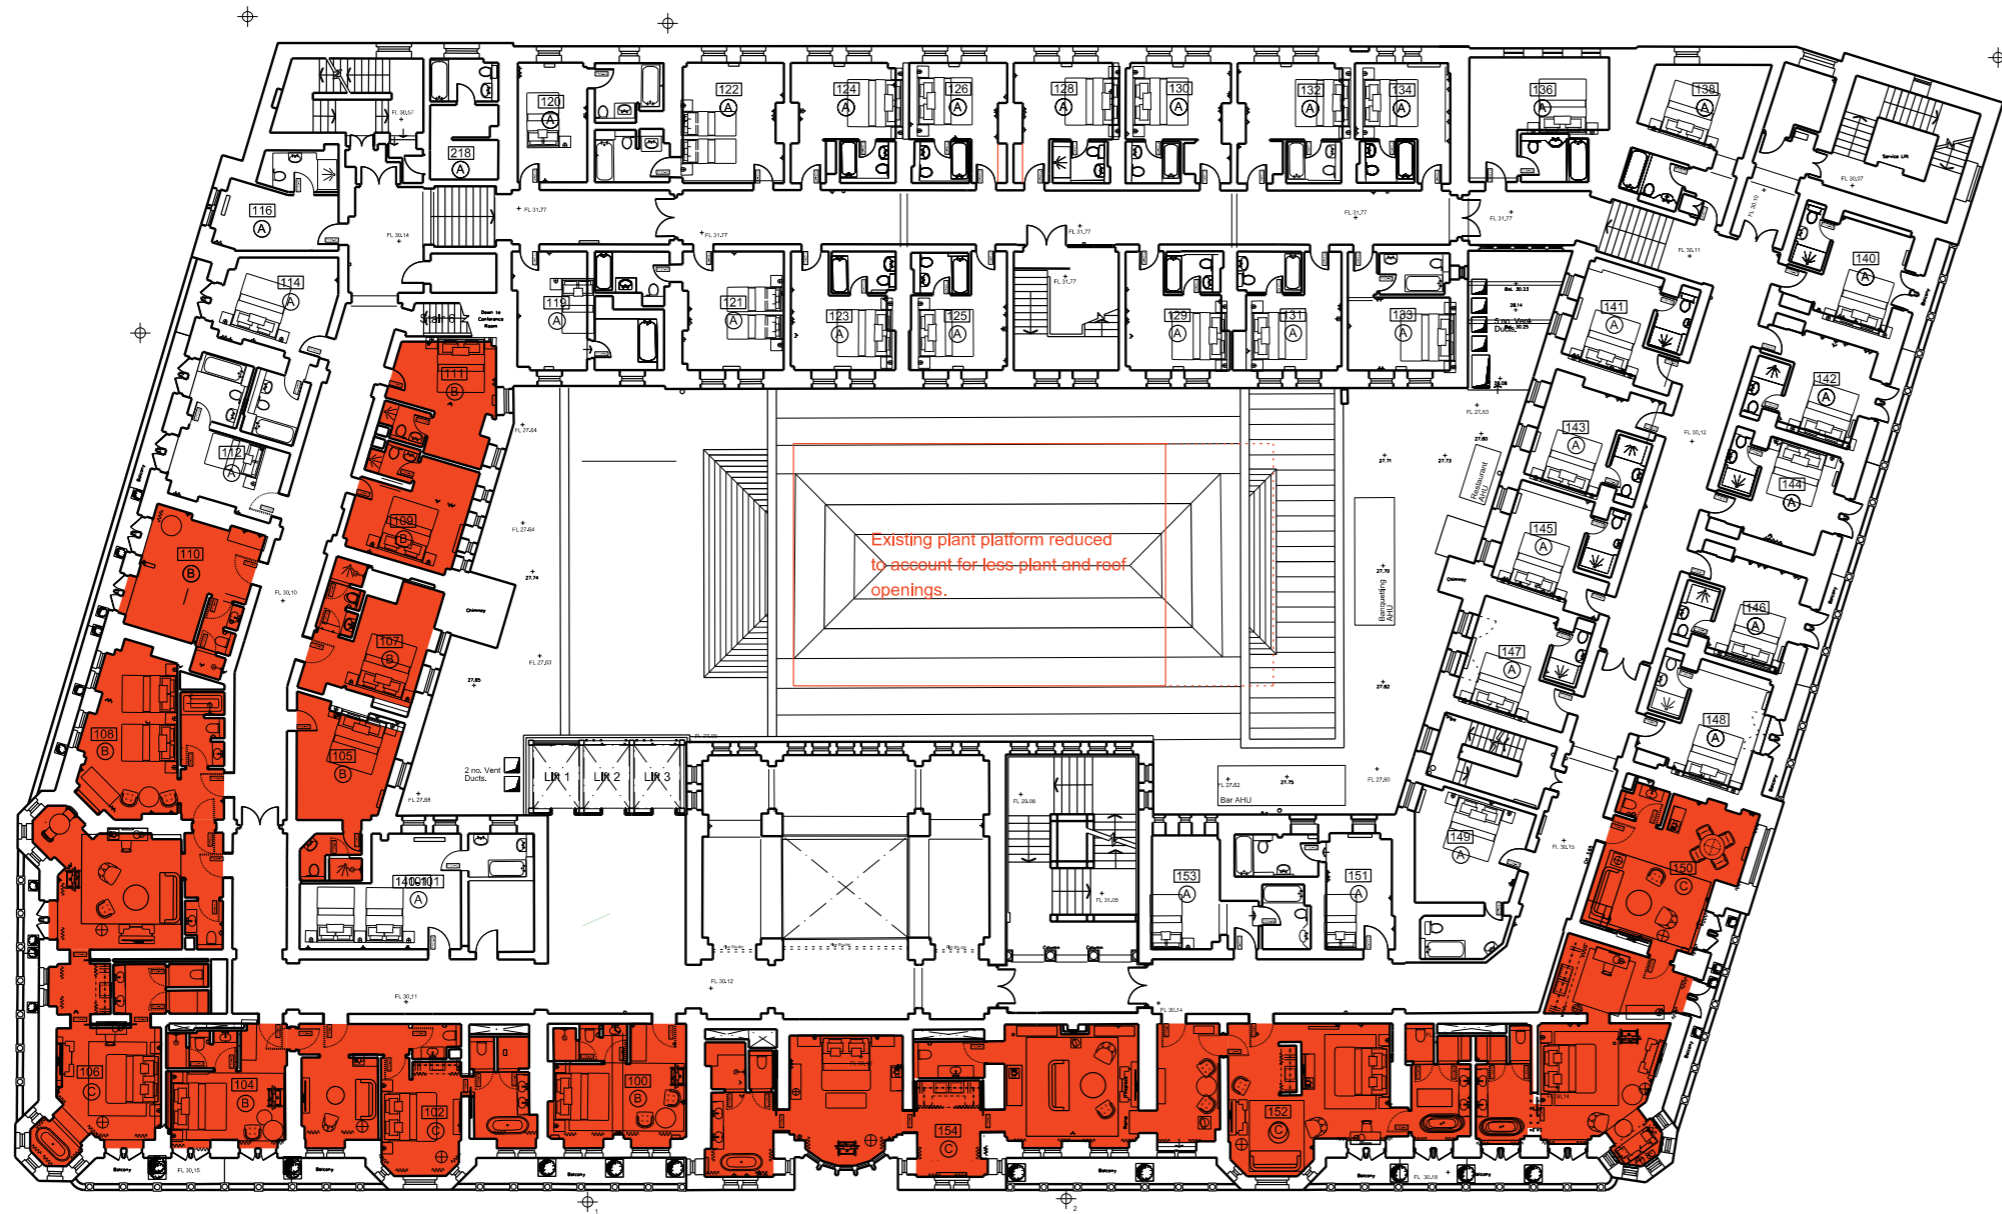


Room Key

Red hatch denotes extent of Hard Refurbishment

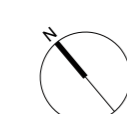

Proposed First Floor Plan

Keyplan	North 				
Notes:		03 Planning Application Submission 15.12.14 ML 02 Colour coding and GA updated 08.12.14 IAG 01 Created 30.10.14 IAG No Revision Date Initials Chkd			
1. Do not scale					
2. Contractor to Check all dimensions and report omissions and errors to the Architect					

EPR
architects

30 Millbank
London SW1P 4DU
+44 (0) 20 7632 7600
www.epr.co.uk

Russel Hotel
Bloomsbury

Proposed General Arrangement Plan

1: 100 @ A0 30.10.14

Project No	Type	Rev	Number	Zone/4	Rev
10089 - T - 01 - 0730 - Z01					03

13.12.2014