




Notes:  
Do not scale from this drawing. Contractors shall be responsible for the checking of all stated dimensions, with any anomalies being identified to the originator prior to any construction or fabrication works commencing.

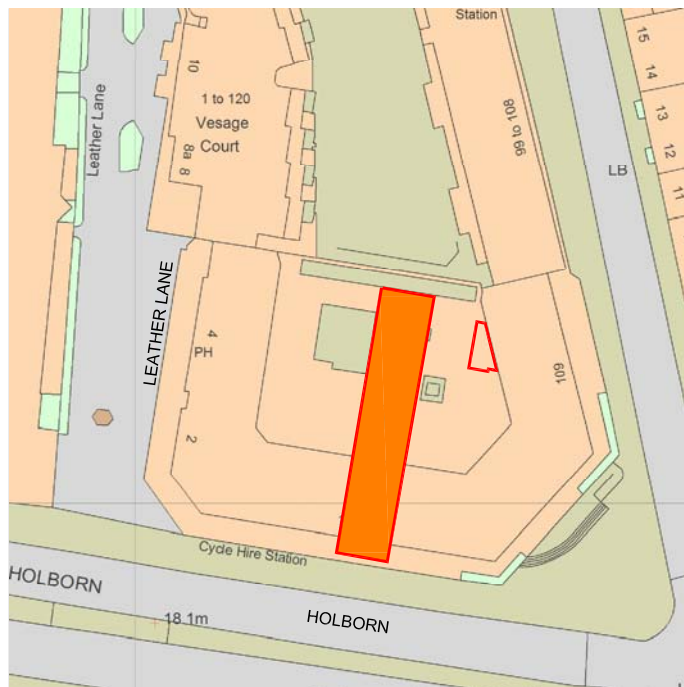

**01** LOCATION PLAN  
P124846 101 1:1250

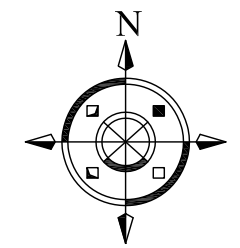


**02** BLOCK PLAN  
P124846 101 1:500

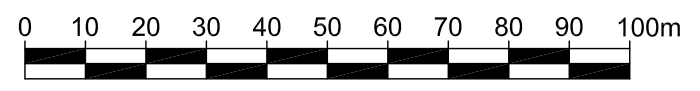

SCALE 1:1250



SCALE 1:500

--	09.01.15	First issue		
Rev.	Date	Description		
		architects project managers cost consultants The Leathermarket Unit 13.1.1 Weston Street Bermondsey London SE1 3ER tel: 020 7440 8640		
Status	PLANNING			
Project Title	SAINSBURY'S LOCAL THE CITY, HOLBORN 123 HOLBORN, EC1N 2TD			
Drawing Title	LOCATION & BLOCK PLAN			
Project Number	S-124846	Drawing Number	P-124846-101	
Revision	-			
Drawn	TS	Checked	--	
Scale	As indicated @A3		Date	19.12.14
The content of this drawing is the property of JLA Chartered Architects and may not be copied in whole or part without formal consent.				