



Notes:
Do not scale from this drawing. Contractors shall be responsible for the checking of all stated dimensions, with any anomalies being identified to the originator prior to any construction or fabrication works commencing.

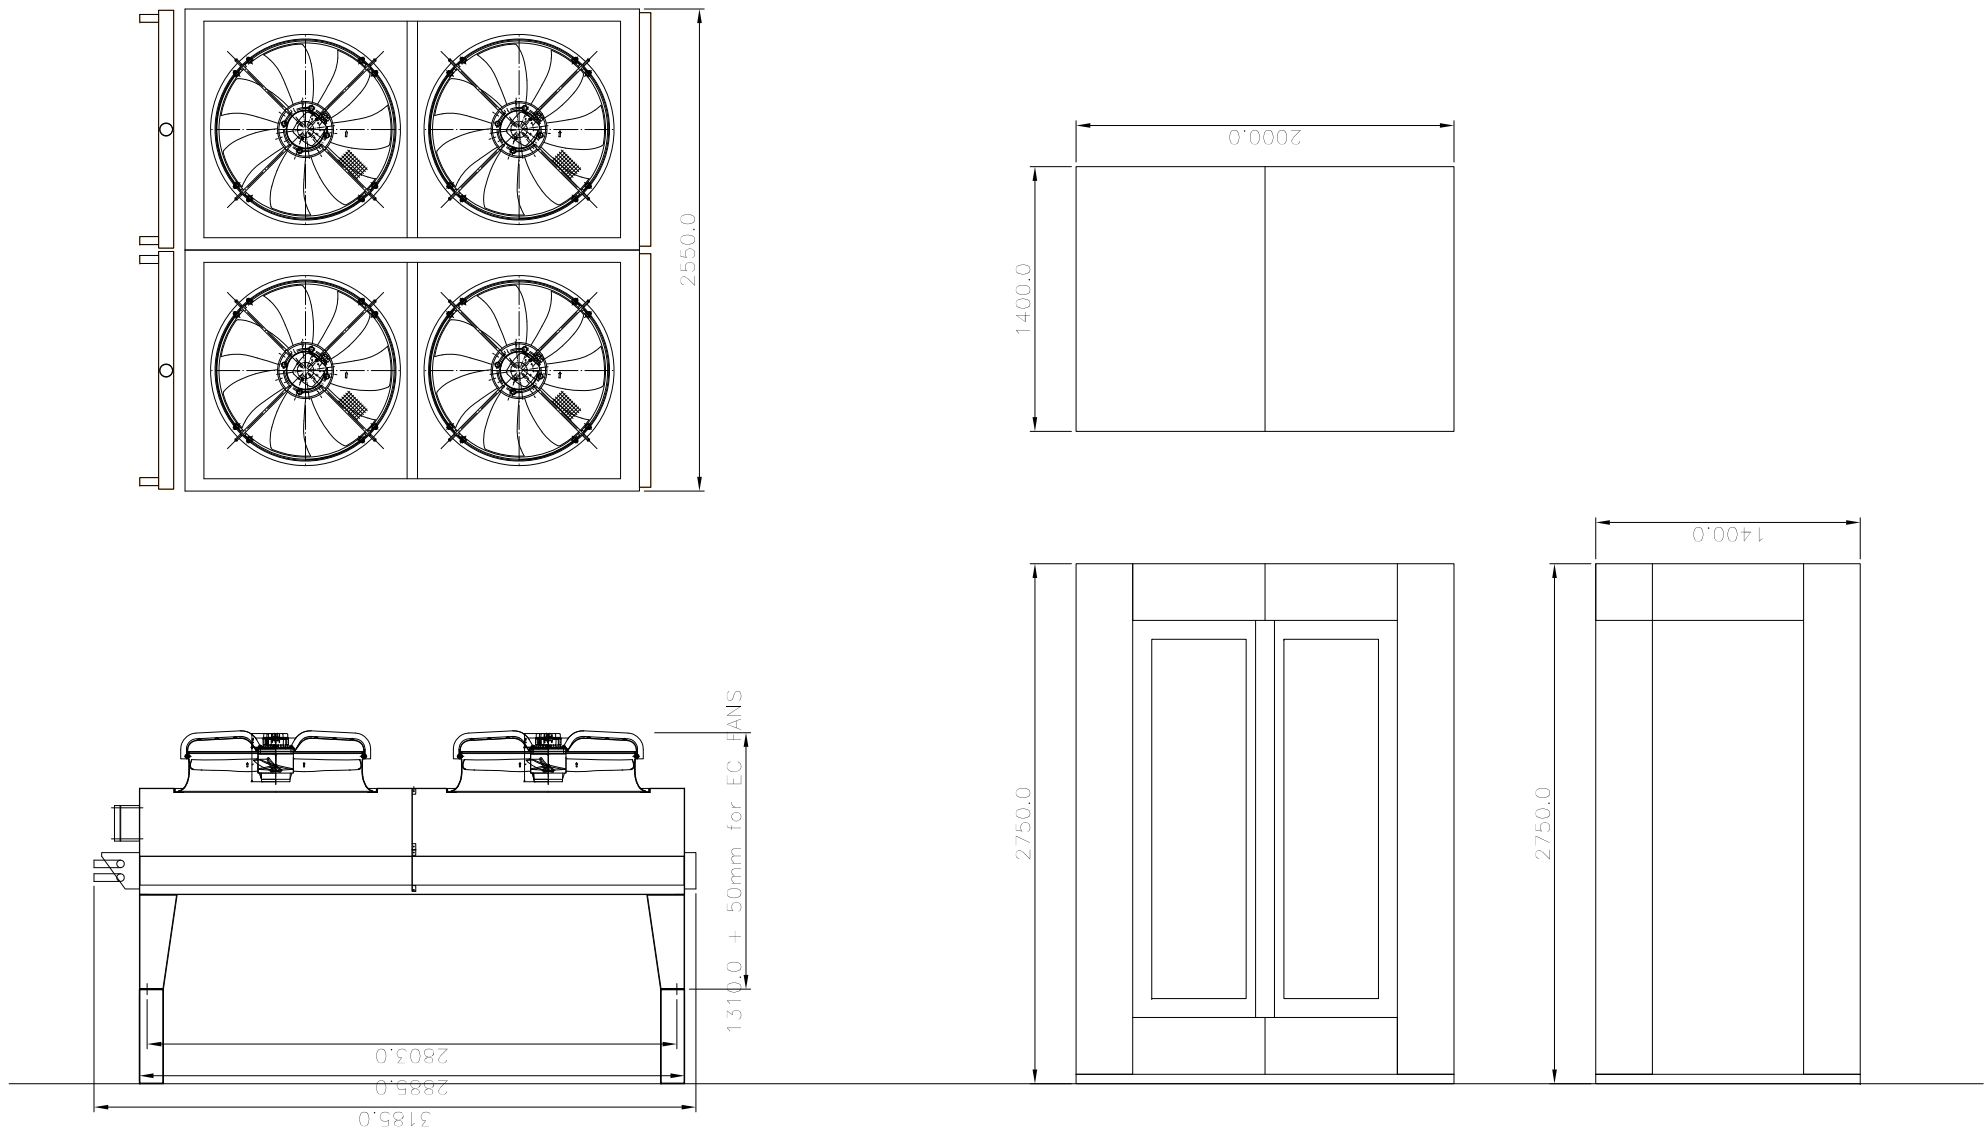

01 PROPOSED REFRIDGE PLANT DETAILS
P124846315 1:20@A1, 1:40@A3

02 PROPOSED AC VRF ENCLOSURE DETAILS
P124846315 1:20@A1, 1:40@A3

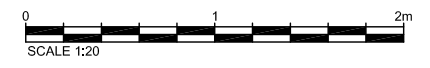

Rev.	Date	Description
-	23.12.14	First Issue

architects project managers cost consultants The Leathermarket Unit 13,1,1 Weston Street Bermondsey London SE1 3ER tel 020 7440 8640		
Status PLANNING		
Project Title SAINSBURY'S LOCAL THE CITY, HOLBORN 123 HOLBORN, EC1N 2TD		
Drawing Title PROPOSED PLANT EQUIPMENT DETAILS		
Project Number S-124846	Drawing Number P-124846-315	Revision -
Drawn TS	Checked --	Scale 1:200 @A1 1:400 @A3
		Date 12.12.14

The content of this drawing is the property of JLA Chartered Architects and may not be copied in whole or part without formal consent.