
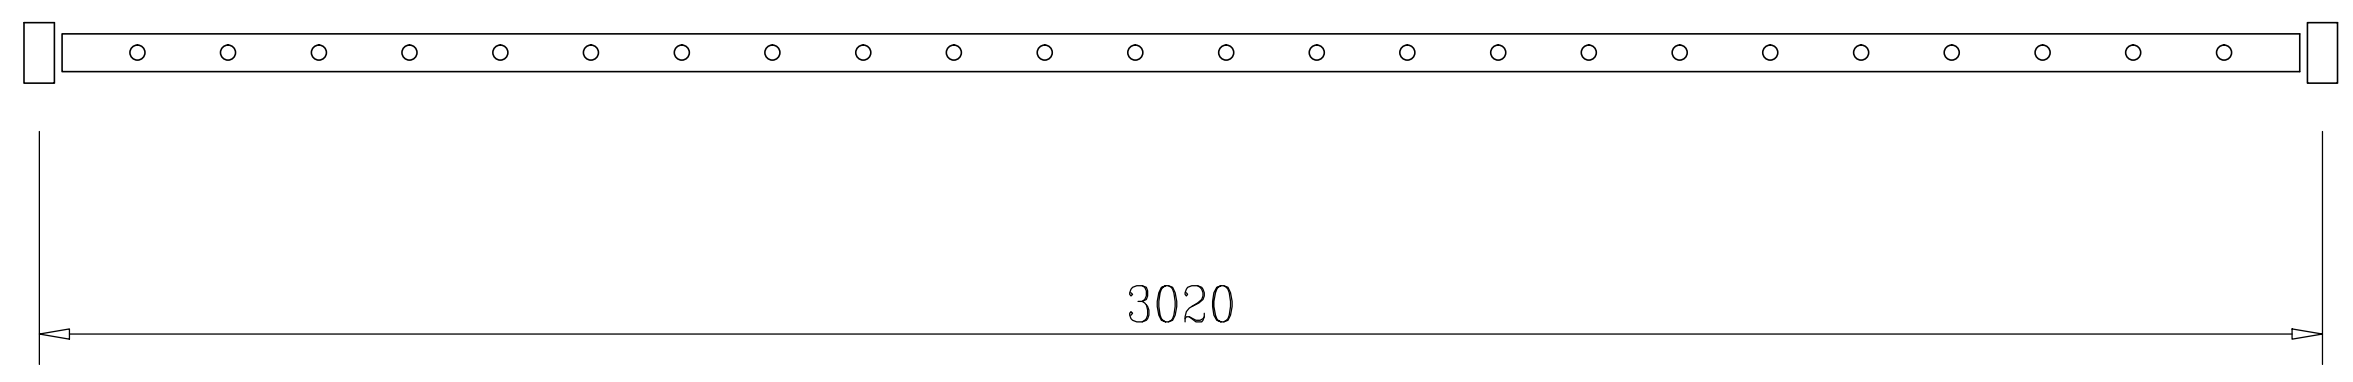
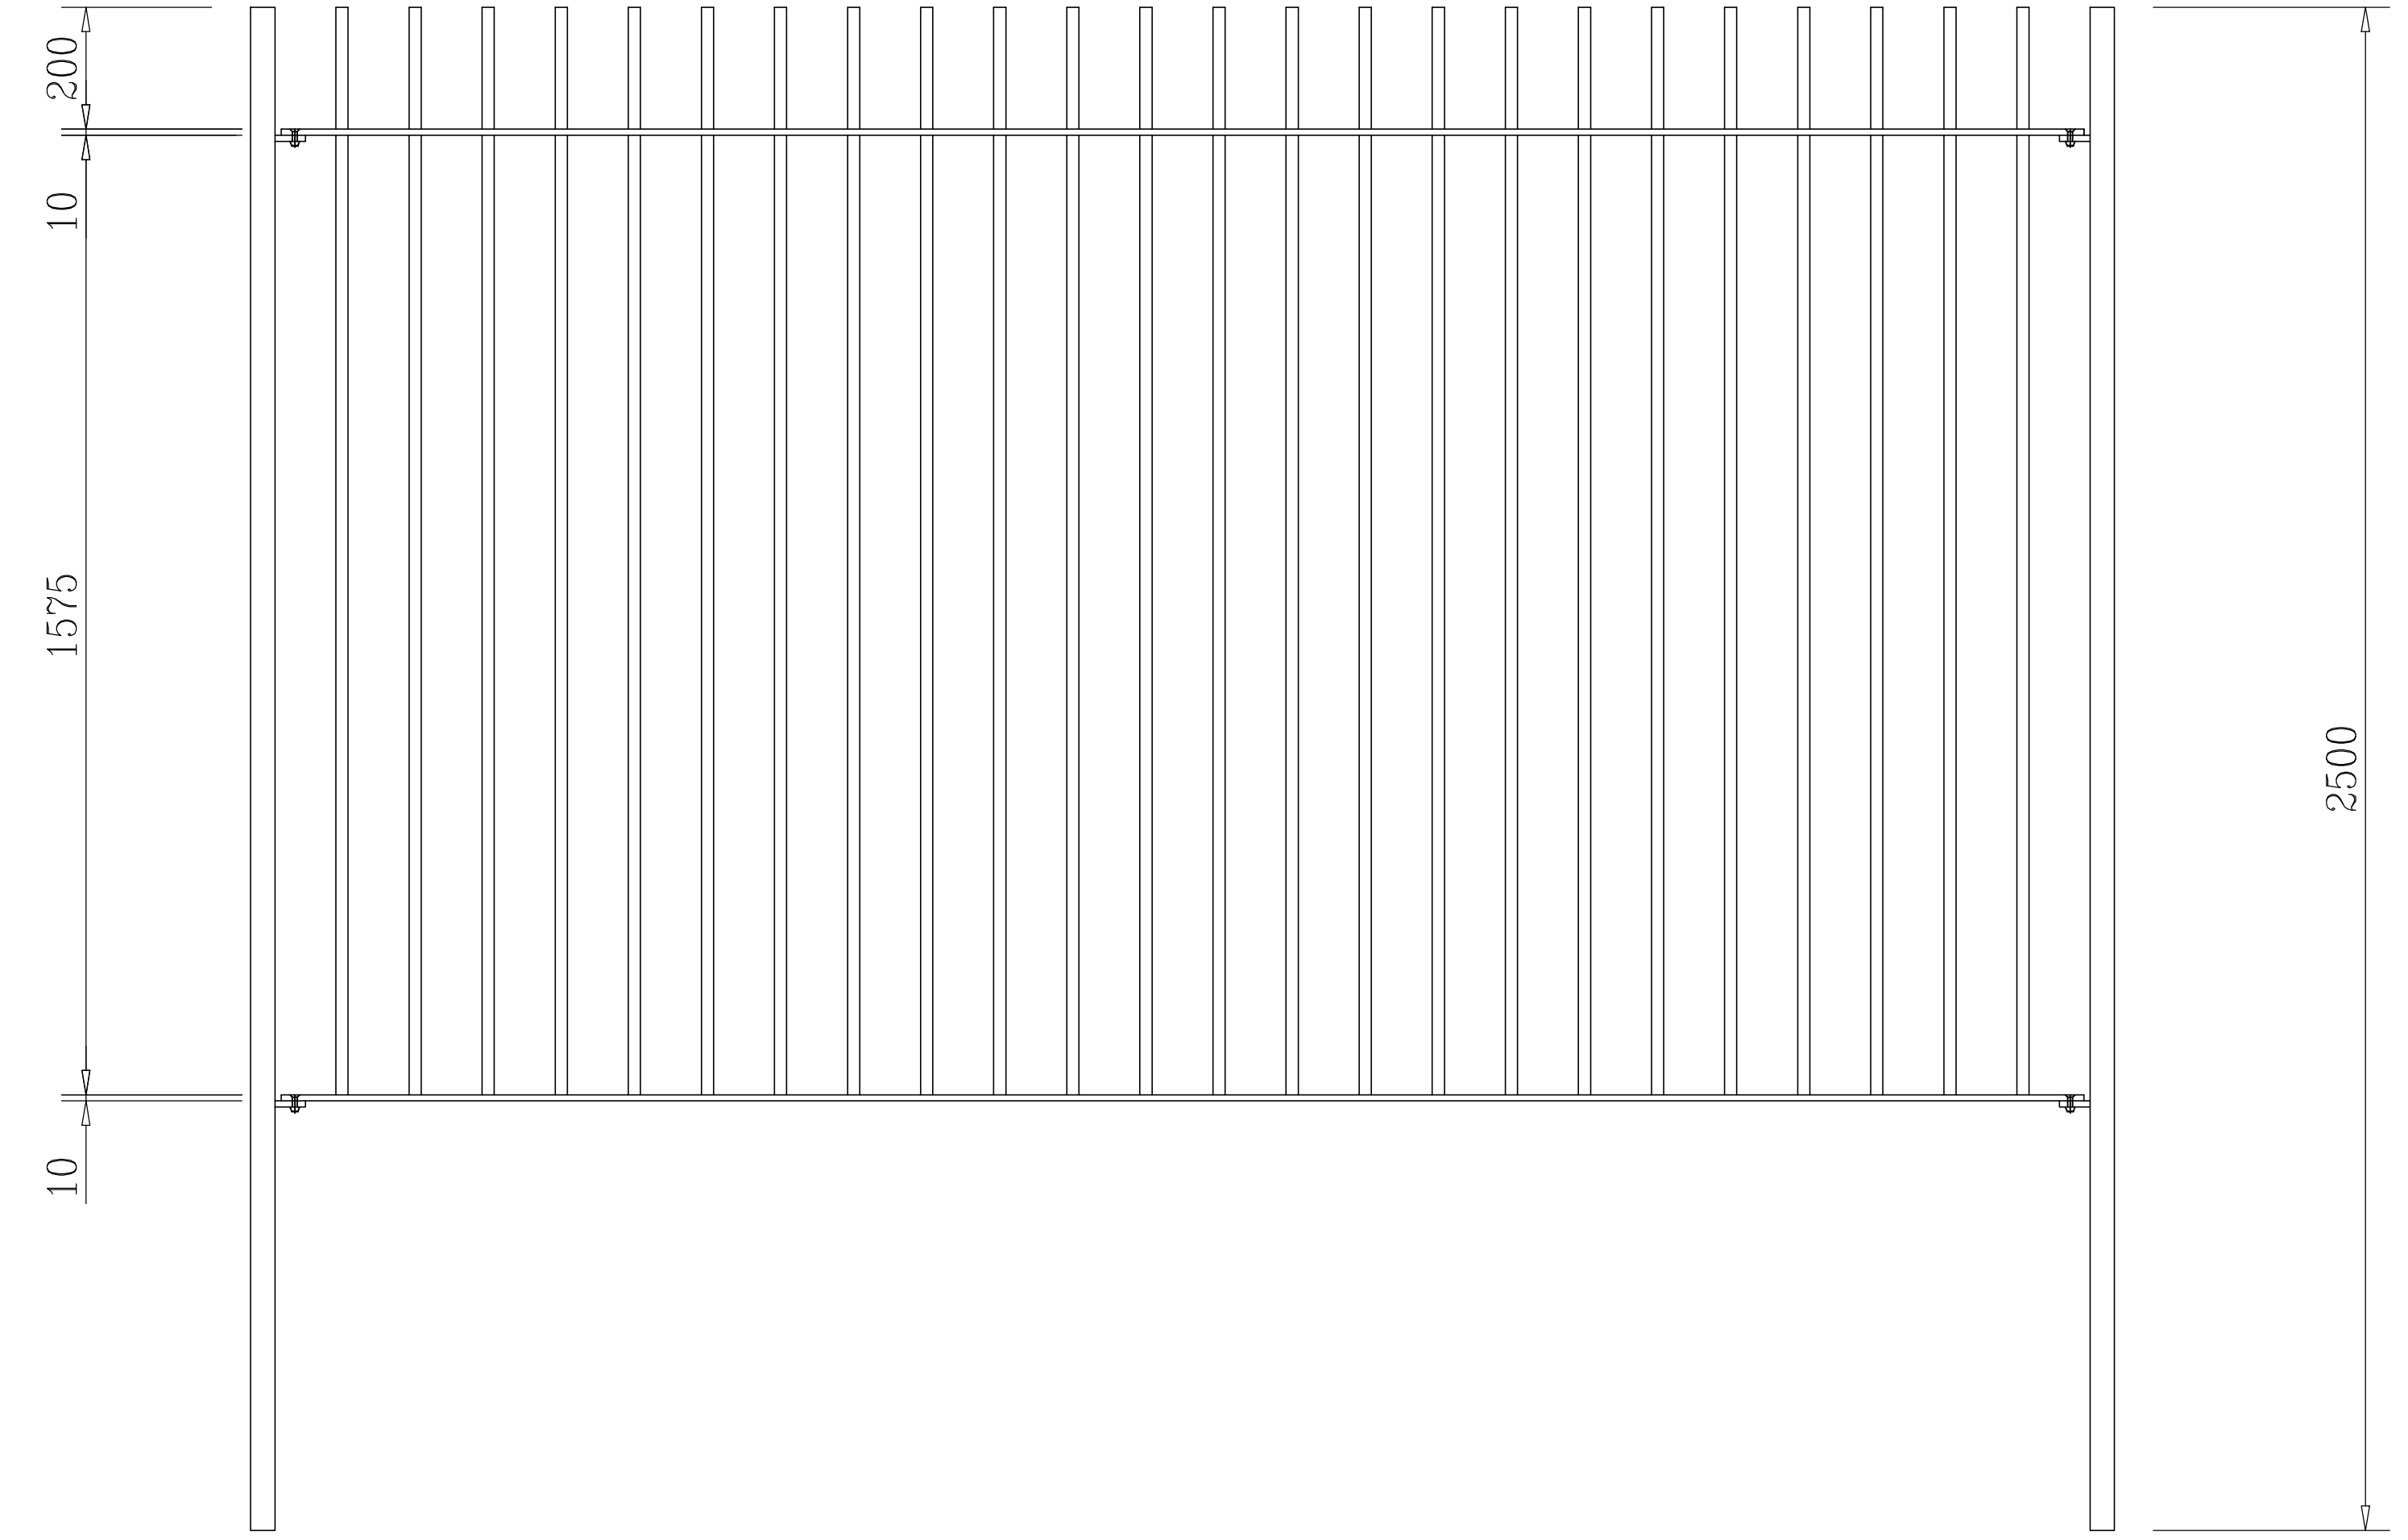
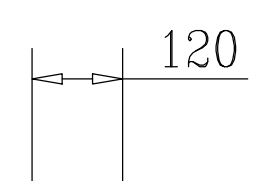
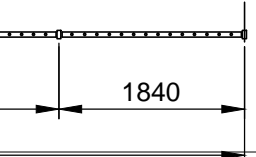
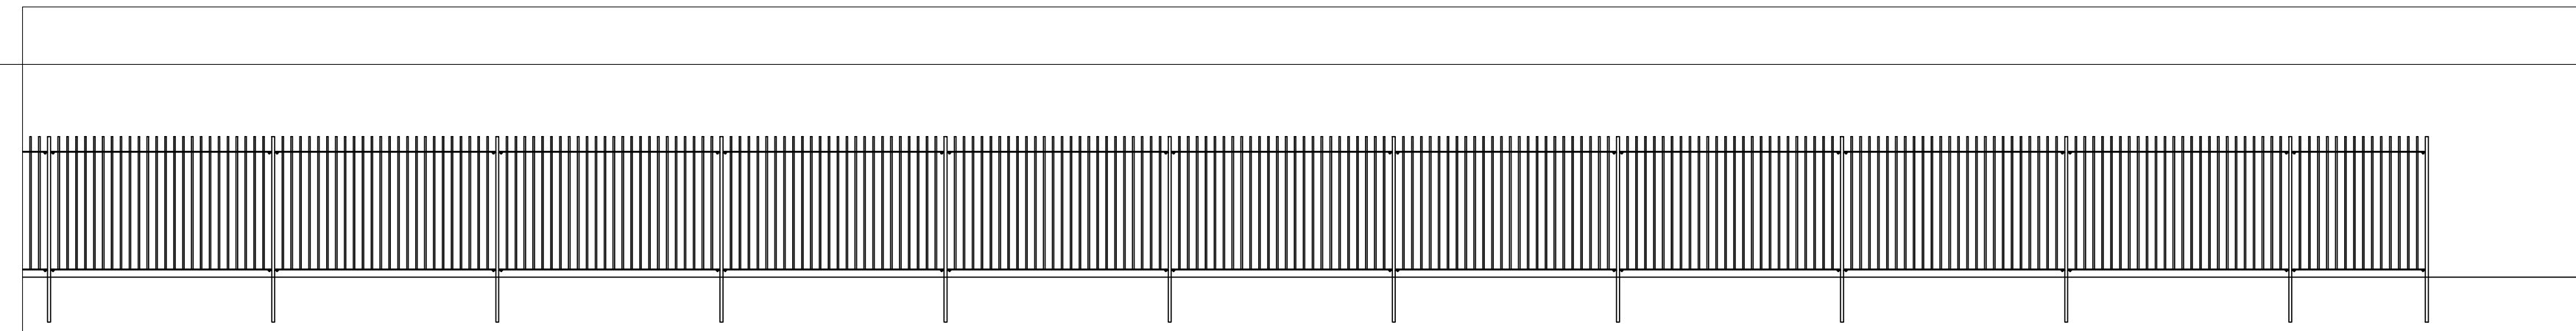
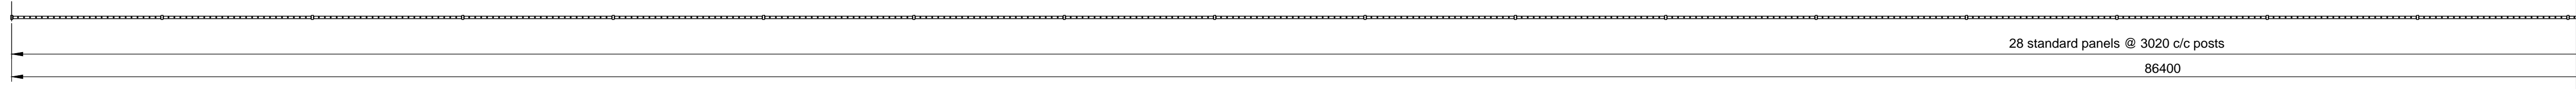


General Notes

1. This drawing must not be scaled.

80 x 40 x 3 rhs posts
 50 x 10 rails
 20 dia bars @ 120 c/c

Finished:
 Red oxide undercoat.

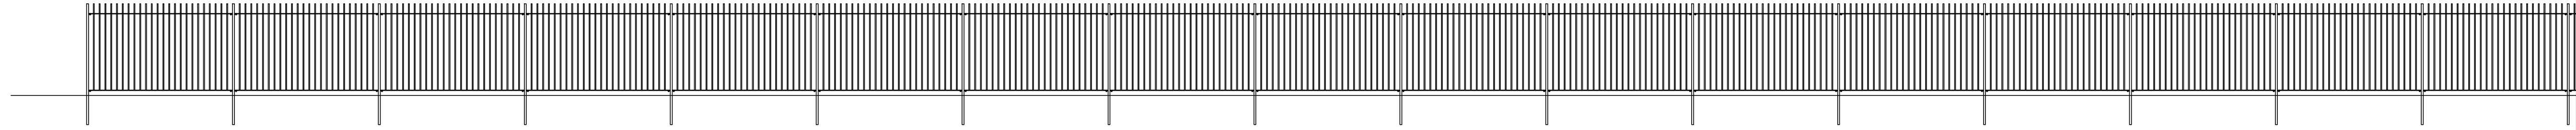

Process	Signature	C
Fabrication		
Welding		
Weld inspection		
Dimension check		
WPS Nos		

Index	Date	Description

REVISIONS

METALCRAFT 6-40 DURNFORD STREET
 SISTERS ROAD, LONDON
 TEL: 0208 8021715 FAX:
TOTTENHAM LIMITED WEBSITE: www.makingm
 STEEL FABRICATION & ARCHITECTURAL METALWORK E-MAIL: sales@makingm

CLIENT
 London Borough of Camden

PROJECT
 Talacre Park, Prince of Wales Rd London N

DRAWING TITLE
 Railings

DRAWN BY	CHECKED BY	DATE	SCALE
PW		05-01-15	As

PROJECT No. DRAWING No.
 Prelim 02